

PROJECT MANAGER *Laurel Murphy, PE (757) 385-8465 (City of Virginia Beach)*
SURVEYED BY, DATE *Erica Sloan, Measurements, Inc. (757) 368-0945, 12/08/2017*
DESIGN BY *Burton Klepper & Kahl, LLP (757) 498-4123*
SUBSURFACE UTILITY BY, DATE *Erica Sloan, Measurements, Inc. (757) 368-0945, 12/08/2017*

INDEX OF SHEETS
CROSS SECTIONS

SHEET NO.	DESCRIPTION
1 - 76	CENTERVILLE TURNPIKE CROSS SECTIONS
100 - 103	LYNNHAVEN PARKWAY CROSS SECTIONS
104 - 105	LIVINGSTON OAK DRIVE CROSS SECTIONS
106 - 107	WOODHILL ROAD CROSS SECTIONS
108 - 109	GLEN VIEW DRIVE CROSS SECTIONS
110 - 111	HIDDEN VALLEY DRIVE CROSS SECTIONS
112 - 116	OLD RIDGE ROAD CROSS SECTIONS

REVISED	STATE	ROUTE	STATE PROJECT	SHEET NO.
	VA.	915	U000-134-842, RW-201 C-501	0

DESIGN FEATURES RELATING TO CONSTRUCTION
OR TO REGULATION AND CONTROL OF TRAFFIC
MAY BE SUBJECT TO CHANGE AS DEEMED
NECESSARY BY THE DEPARTMENT


	PROJECT U000-134-842	SHEET NO. 0
--	-------------------------	----------------

PROJECT MANAGER WWW
SURVEYED BY, DATE XXX
DESIGN BY YY
SUBSURFACE UTILITY BY, DATE ZZZ

CROSS SECTIONS
SCALE 1 IN. = 5 FT

DESIGN FEATURES RELATING TO CONSTRUCTION
OR TO REGULATION AND CONTROL OF TRAFFIC
MAY BE SUBJECT TO CHANGE AS DEEMED
NECESSARY BY THE DEPARTMENT

REVISED	STATE	STATE		SHEET NO.
		ROUTE	PROJECT	
	VA.	915	U000-134-842	1

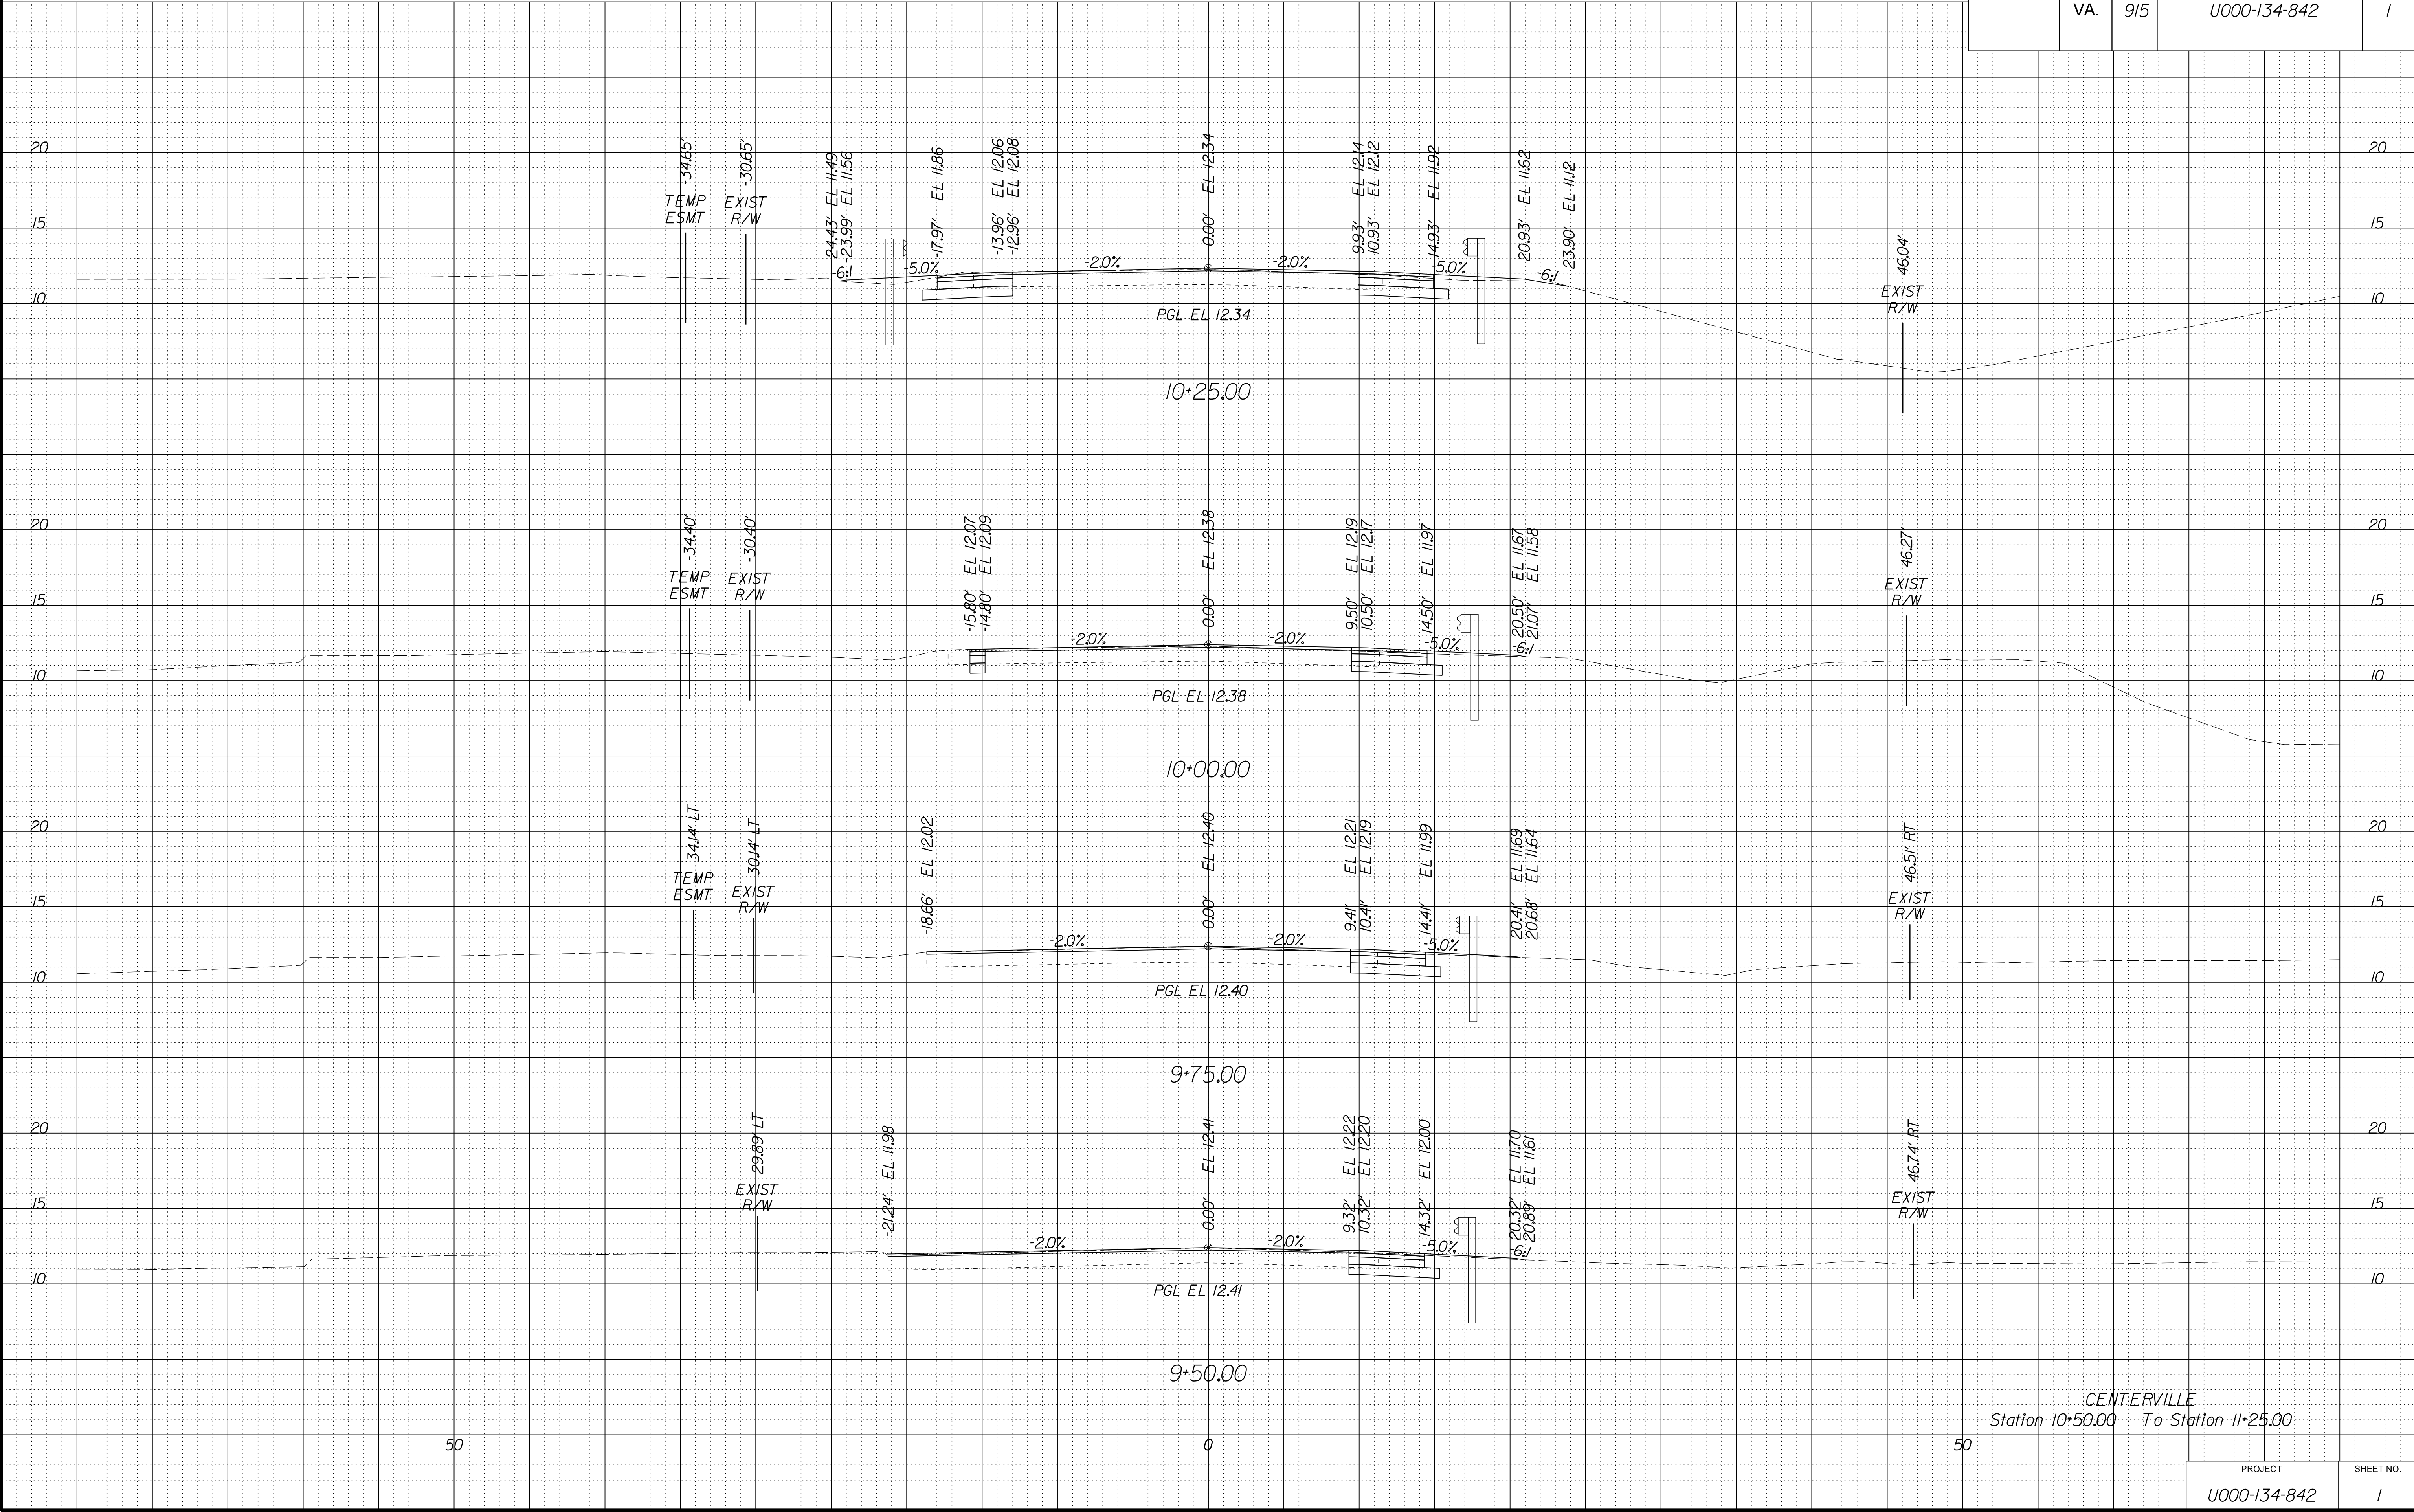


PROJECT	SHEET NO.
U000-134-842	1

PROJECT MANAGER WWW
SURVEYED BY, DATE XXX
DESIGN BY YYY
SUBSURFACE UTILITY BY, DATE ZZZ

CROSS SECTIONS
SCALE 1 IN. = 5 FT


DESIGN FEATURES RELATING TO CONSTRUCTION
OR TO REGULATION AND CONTROL OF TRAFFIC
MAY BE SUBJECT TO CHANGE AS DEEMED
NECESSARY BY THE DEPARTMENT

REVISED	STATE	ROUTE	STATE	PROJECT	SHEET NO.
	VA.	915		U000-134-842	2

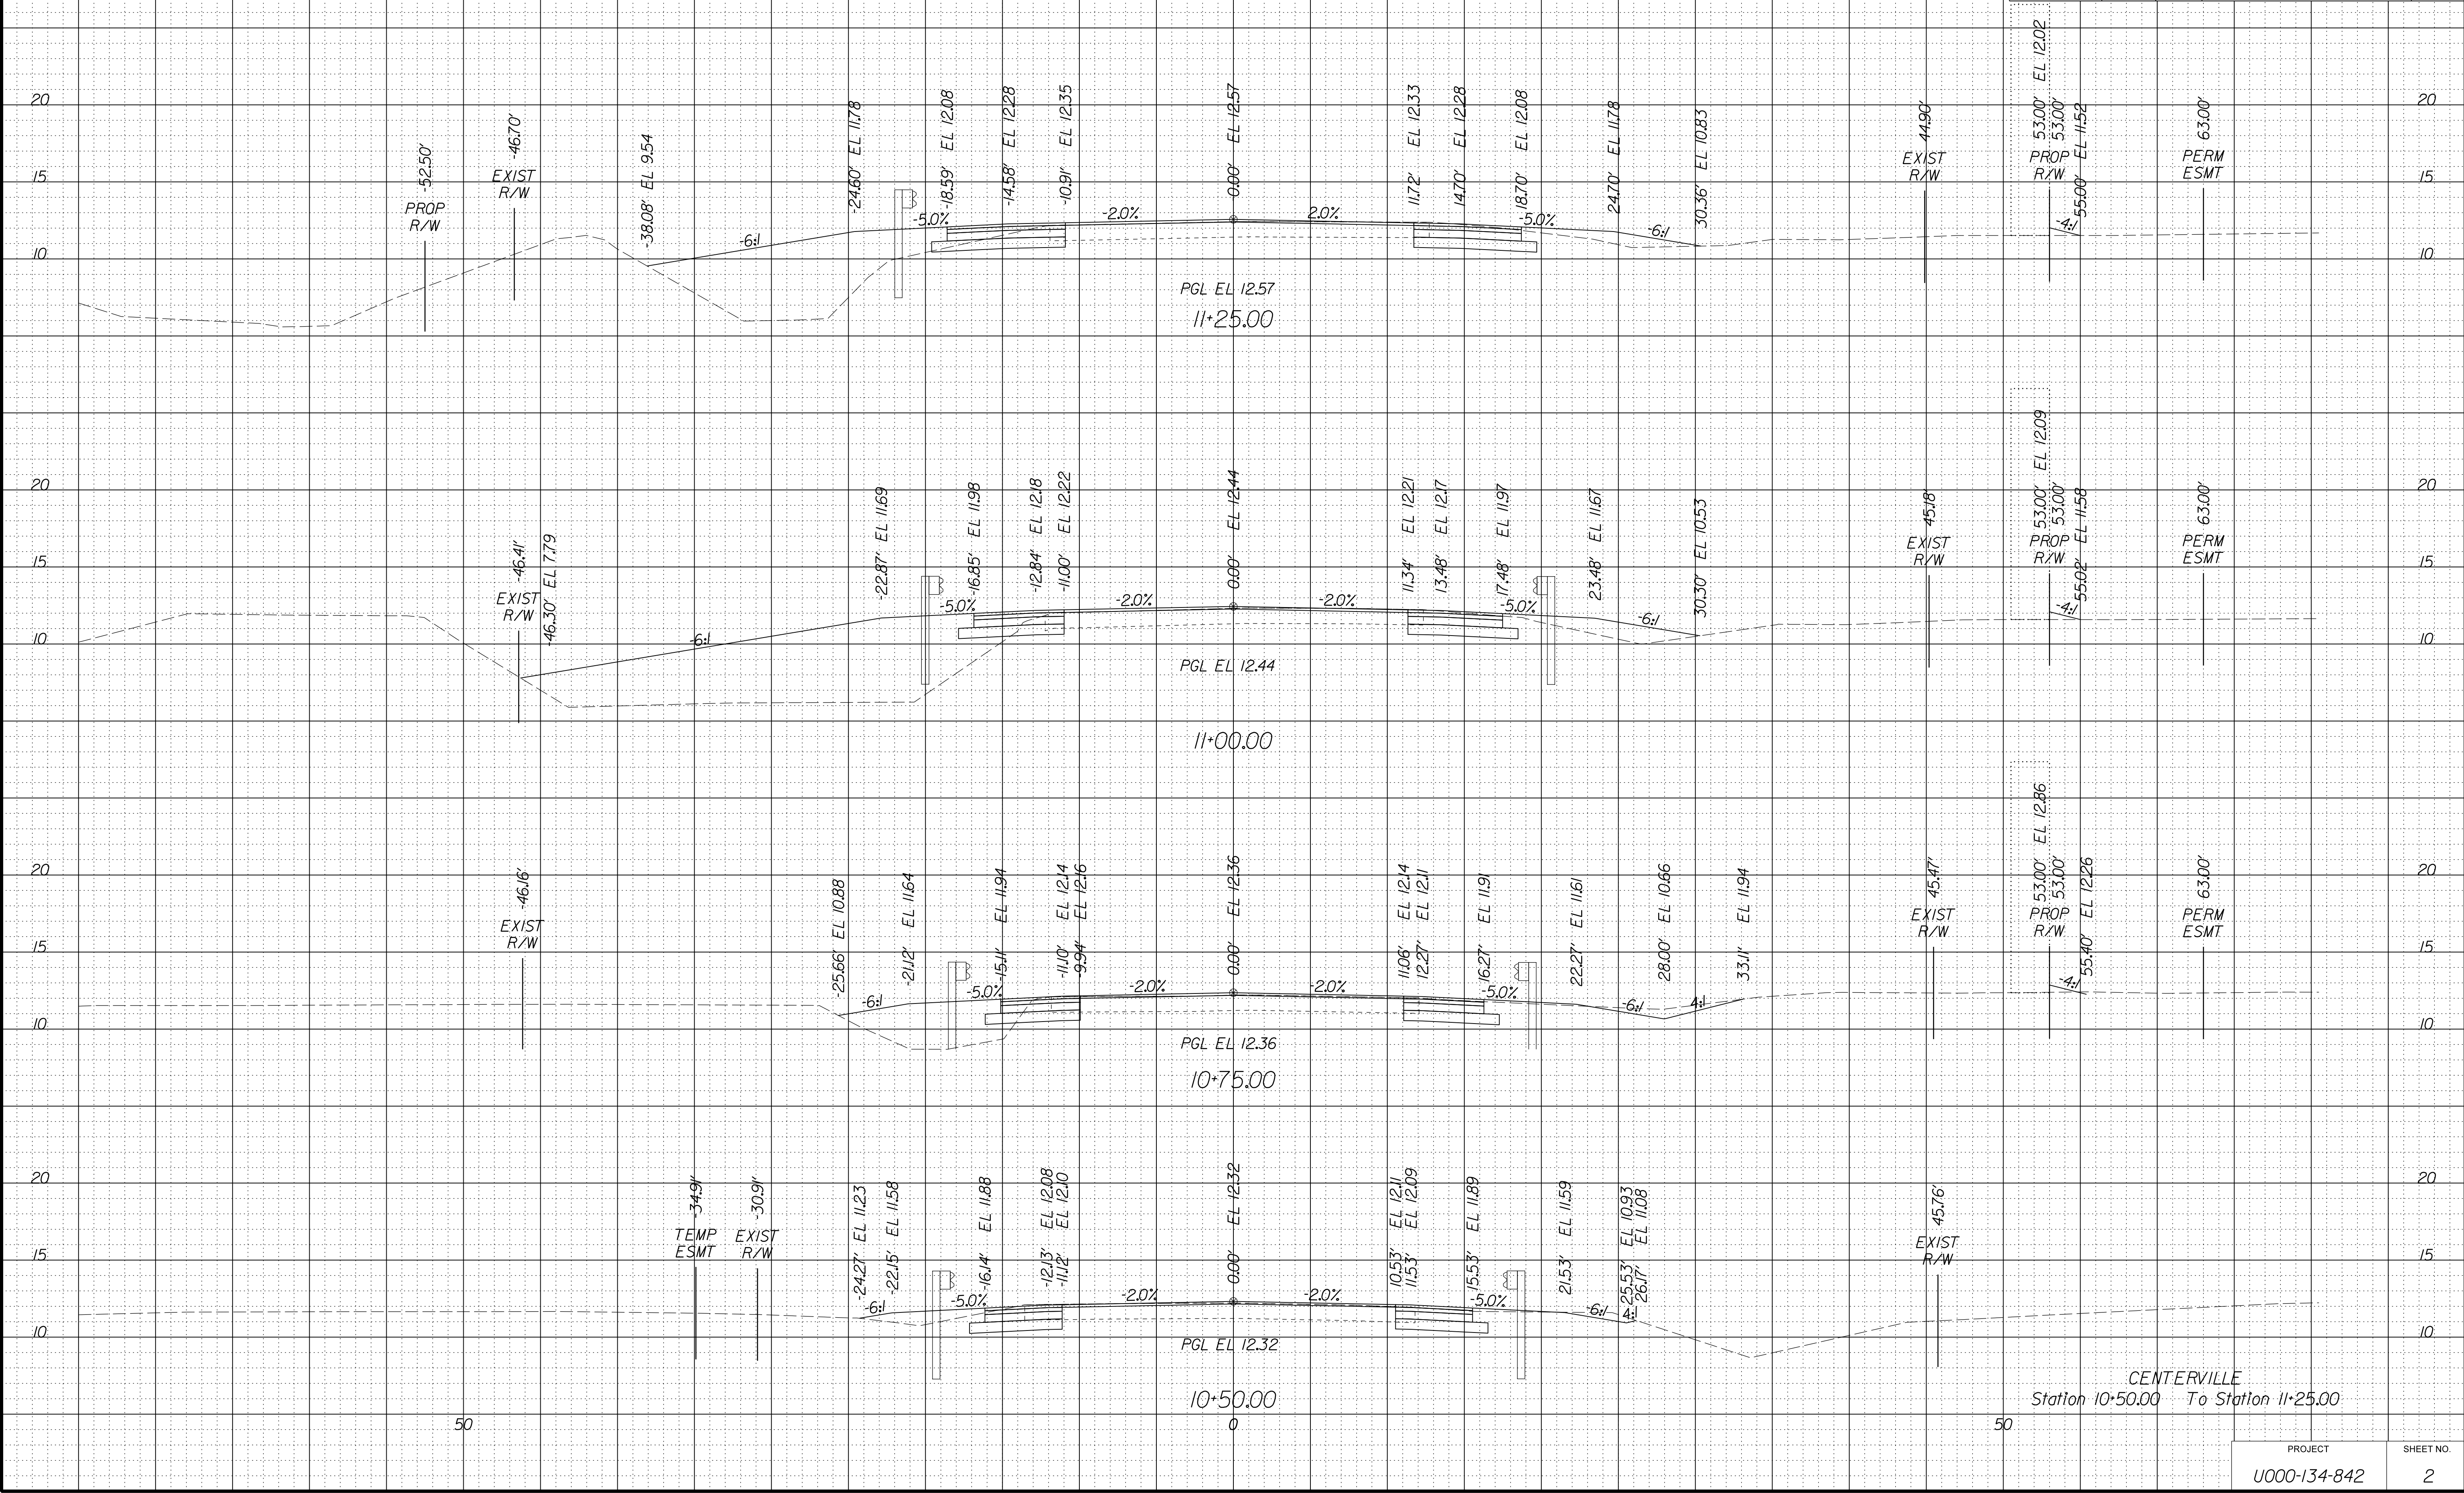


DESIGN FEATURES RELATING TO CONSTRUCTION
OR TO REGULATION AND CONTROL OF TRAFFIC
MAY BE SUBJECT TO CHANGE AS DEEMED
NECESSARY BY THE DEPARTMENT

REVISED	STATE	STATE		SHEET NO.
		ROUTE	PROJECT	
	VA.	915	U000-134-842	3

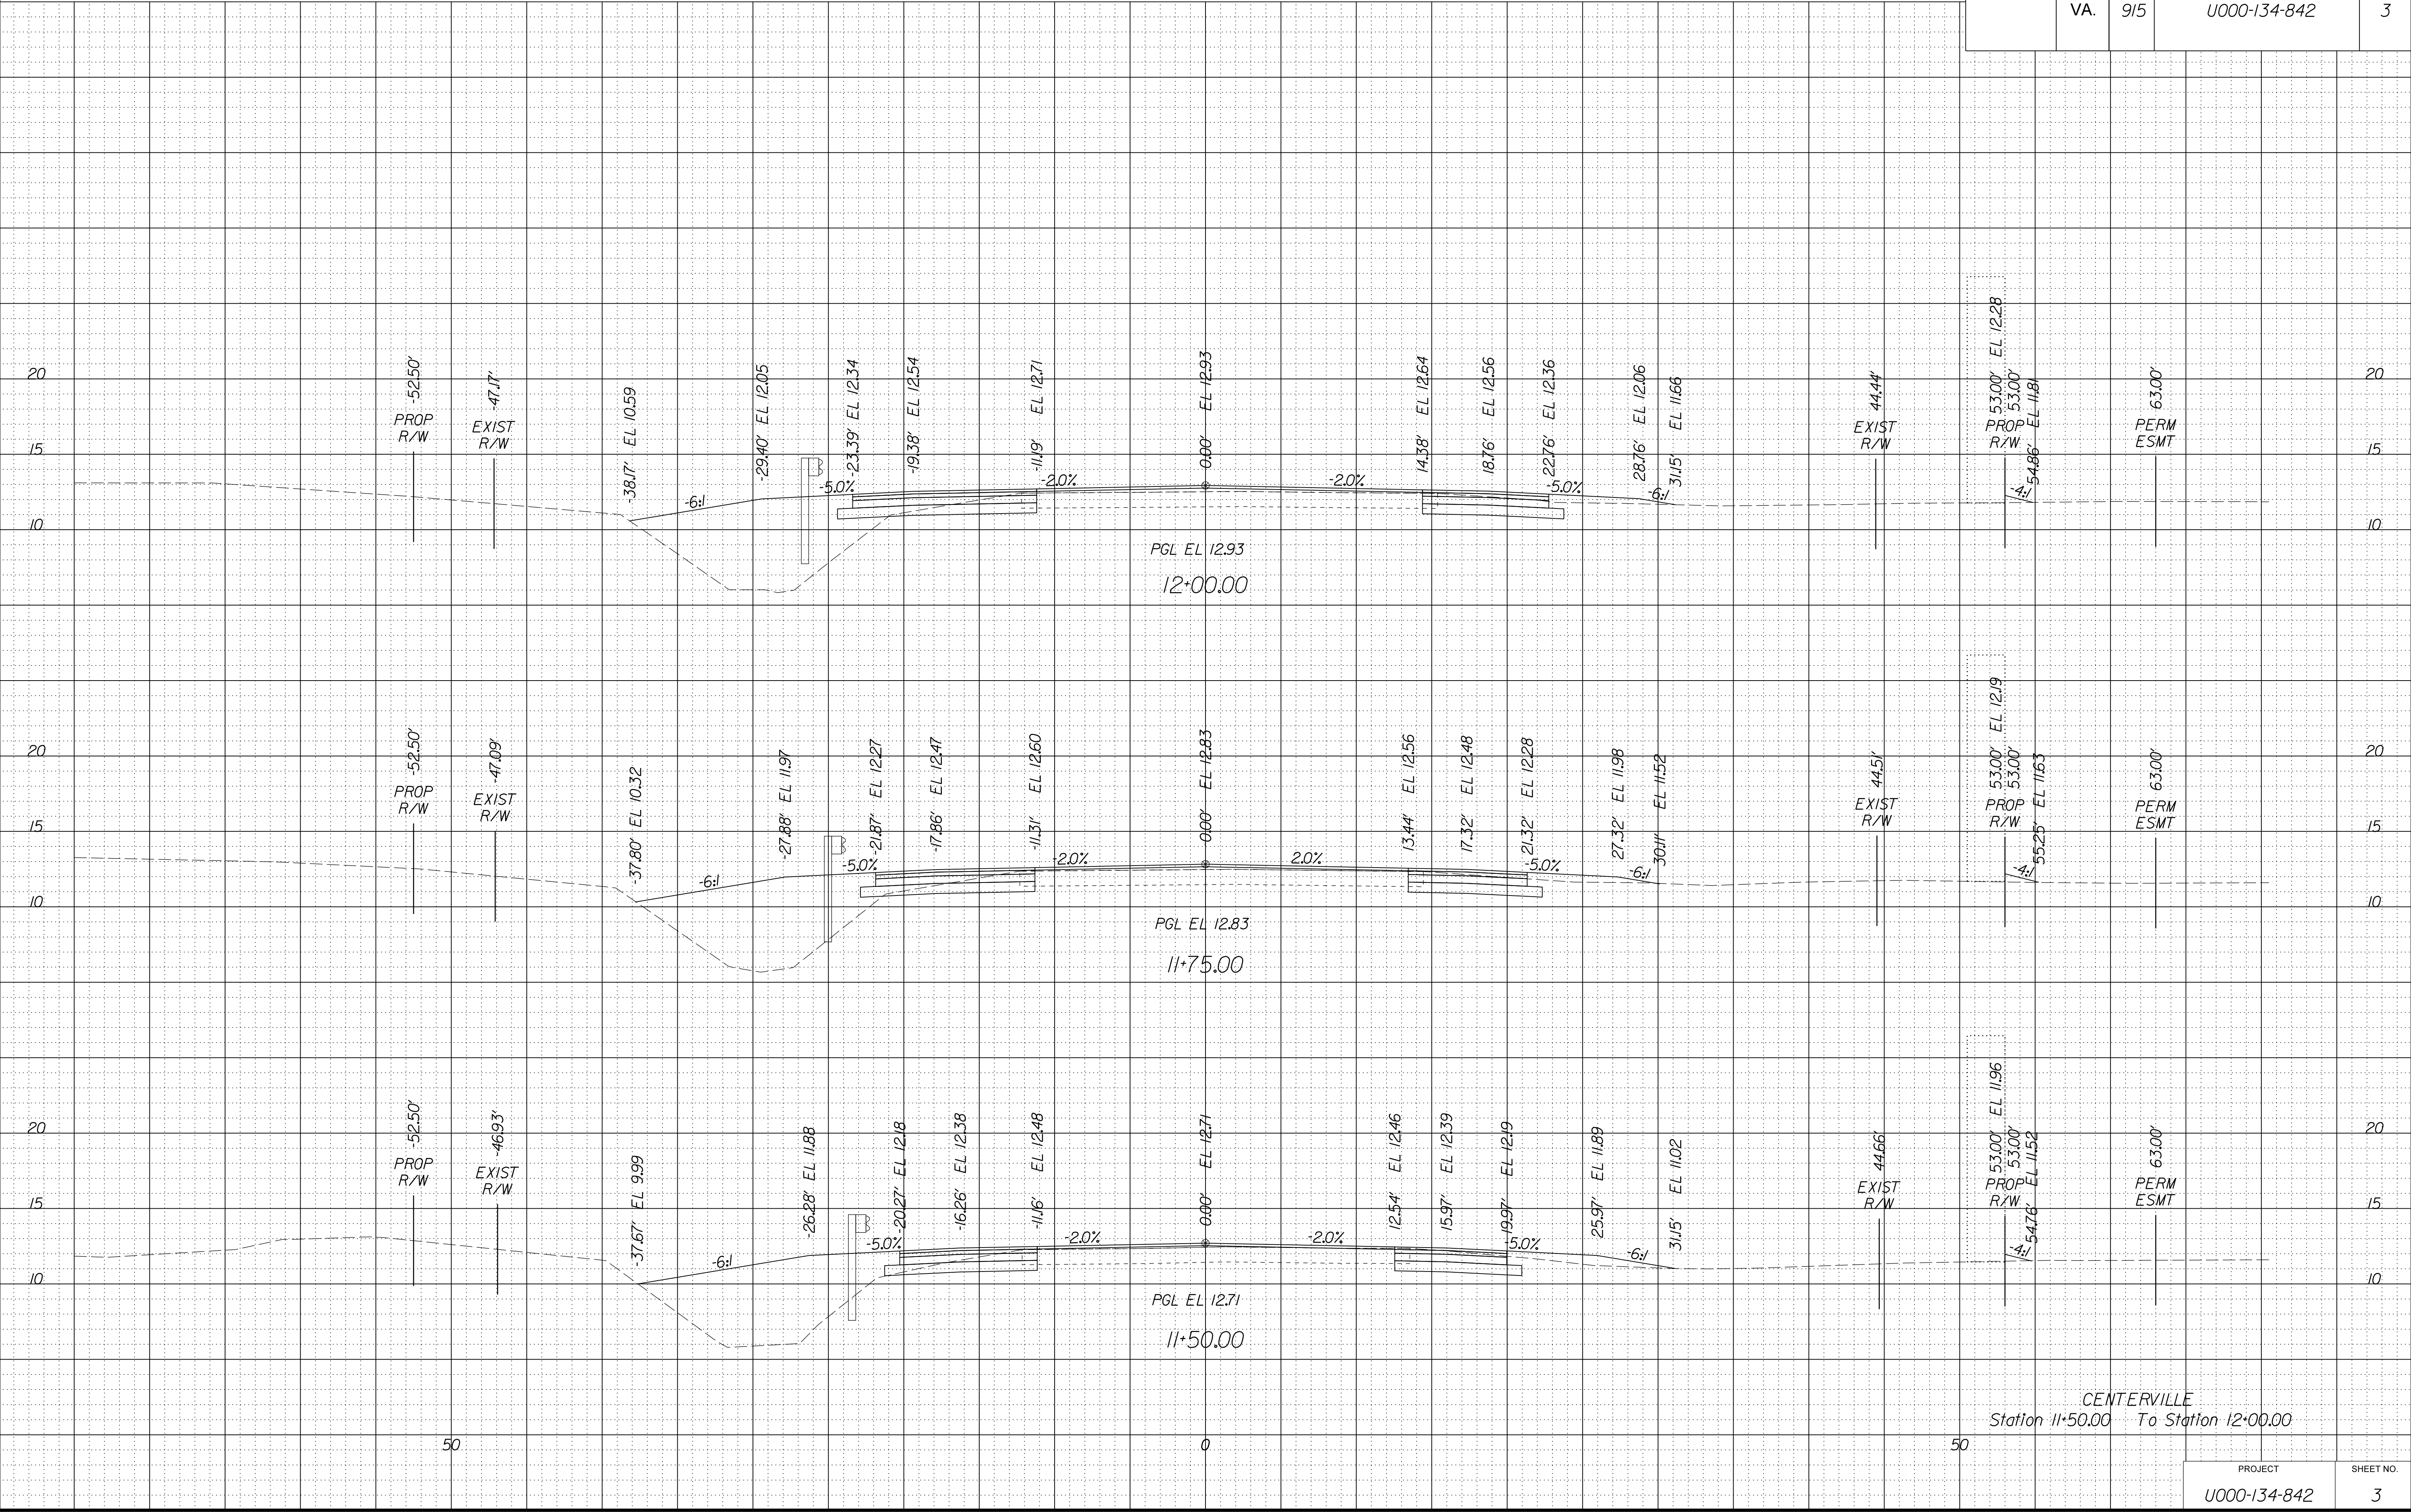

DESIGN FEATURES RELATING TO CONSTRUCTION
OR TO REGULATION AND CONTROL OF TRAFFIC
MAY BE SUBJECT TO CHANGE AS DEEMED
NECESSARY BY THE DEPARTMENT

REVISED	STATE	STATE		SHEET NO.
		ROUTE	PROJECT	
	VA.	915	U000-134-842	4

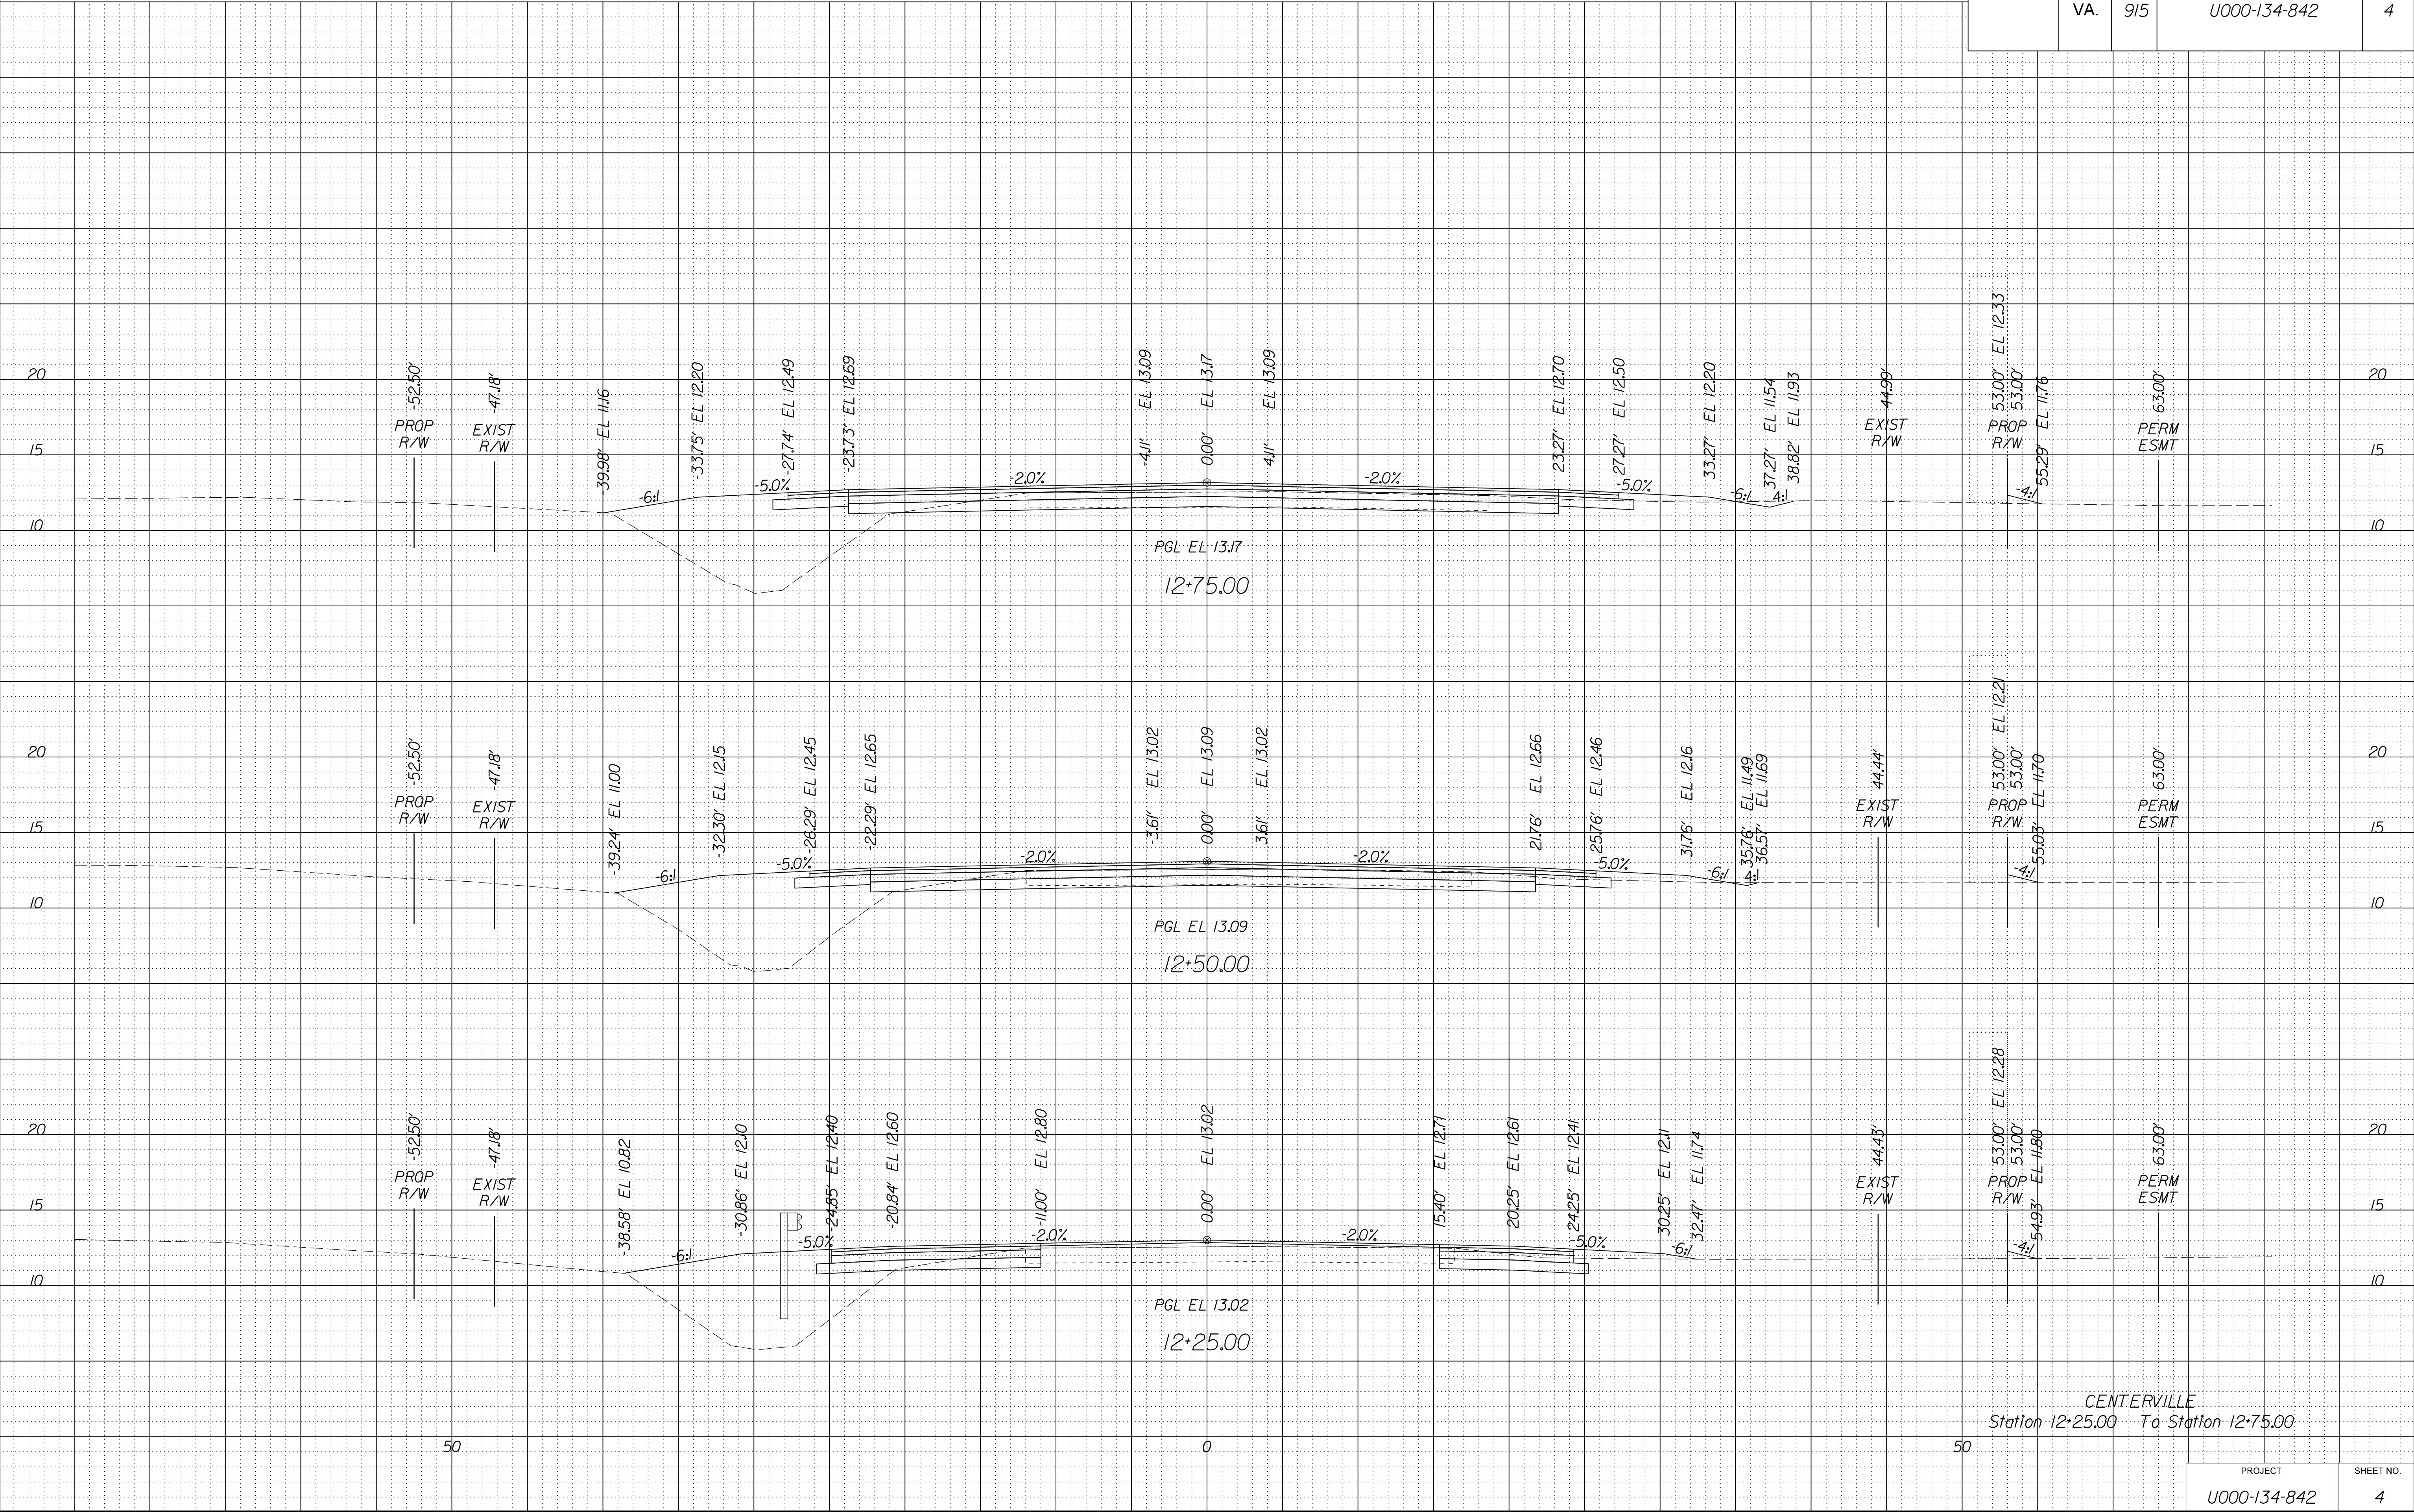


PROJECT MANAGER WWW
SURVEYED BY, DATE XXX
DESIGN BY YYY
SUBSURFACE UTILITY BY, DATE ZZZ

CROSS SECTIONS
SCALE 1 IN. = 5 FT

DESIGN FEATURES RELATING TO CONSTRUCTION
OR TO REGULATION AND CONTROL OF TRAFFIC
MAY BE SUBJECT TO CHANGE AS DEEMED
NECESSARY BY THE DEPARTMENT

REVISED	STATE	ROUTE	STATE	PROJECT	SHEET NO.
	VA.	915		U000-134-842	

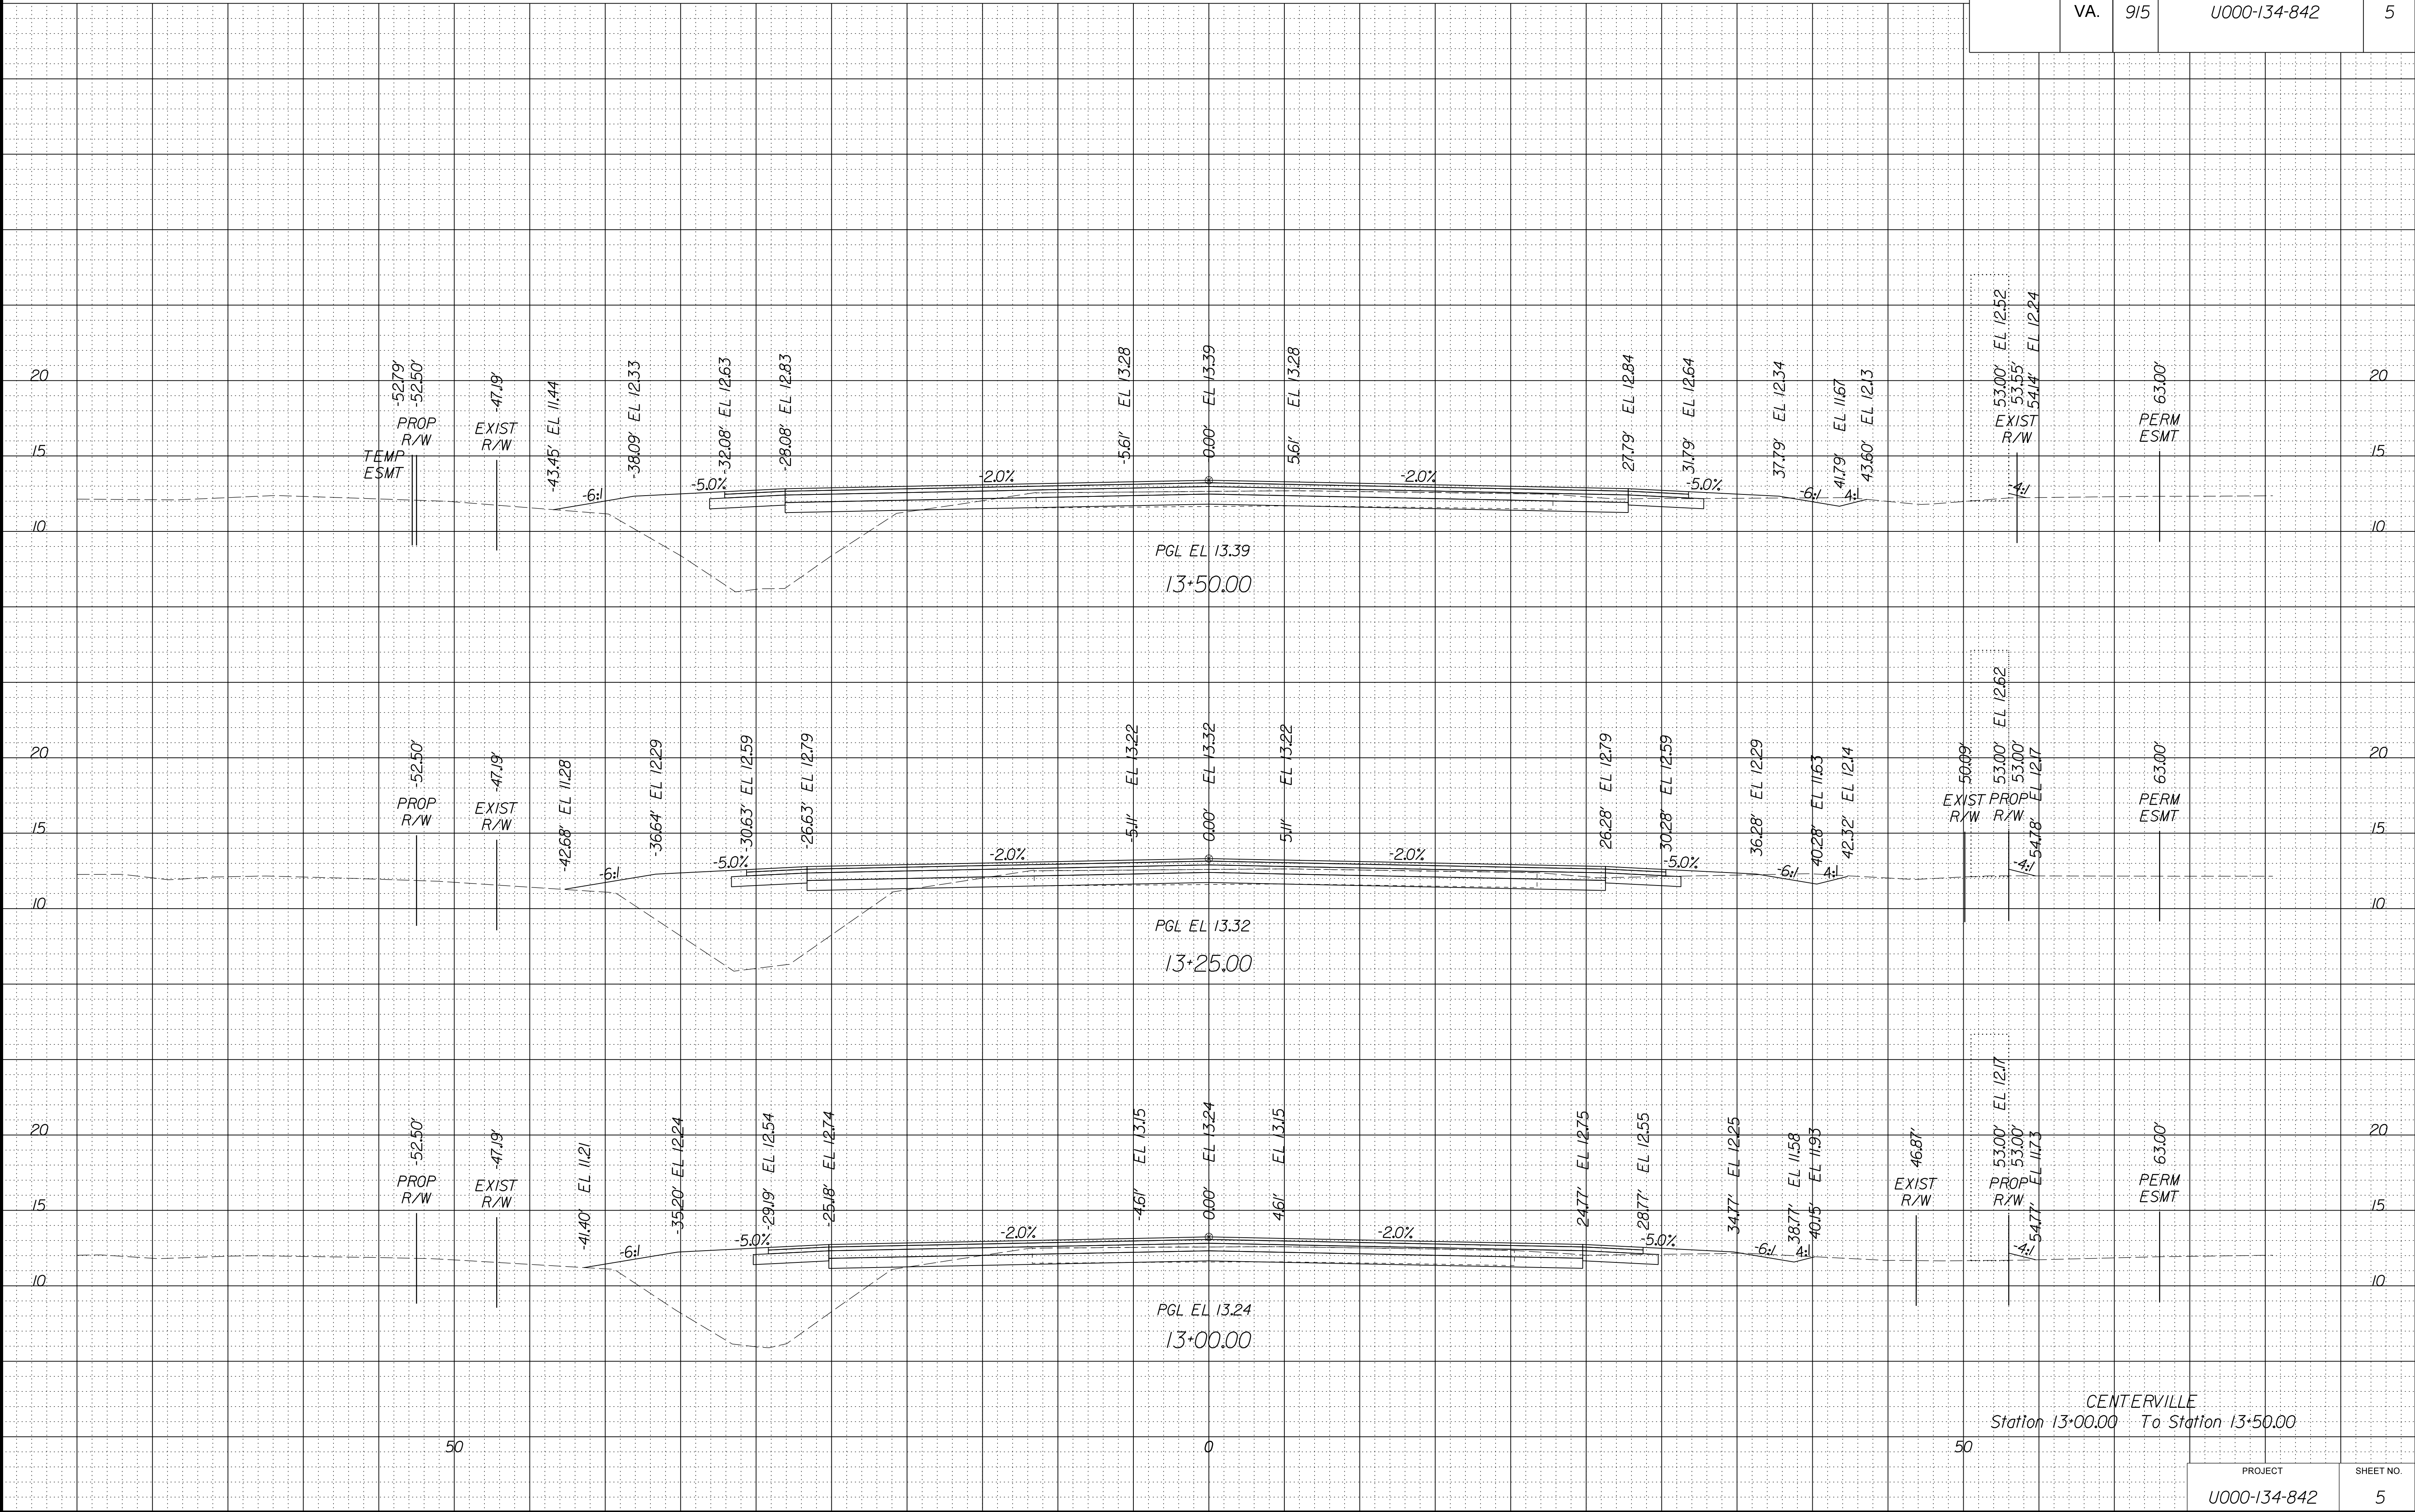


PROJECT	SHEET NO.
U000-134-842	5

PROJECT MANAGER WWW
SURVEYED BY, DATE XXX
DESIGN BY YYY
SUBSURFACE UTILITY BY, DATE ZZZ

CROSS SECTIONS
SCALE 1 IN. = 5 FT

DESIGN FEATURES RELATING TO CONSTRUCTION
OR TO REGULATION AND CONTROL OF TRAFFIC
MAY BE SUBJECT TO CHANGE AS DEEMED
NECESSARY BY THE DEPARTMENT

REVISED	STATE	STATE		SHEET NO.
		ROUTE	PROJECT	
	VA.	915	U000-134-842	6

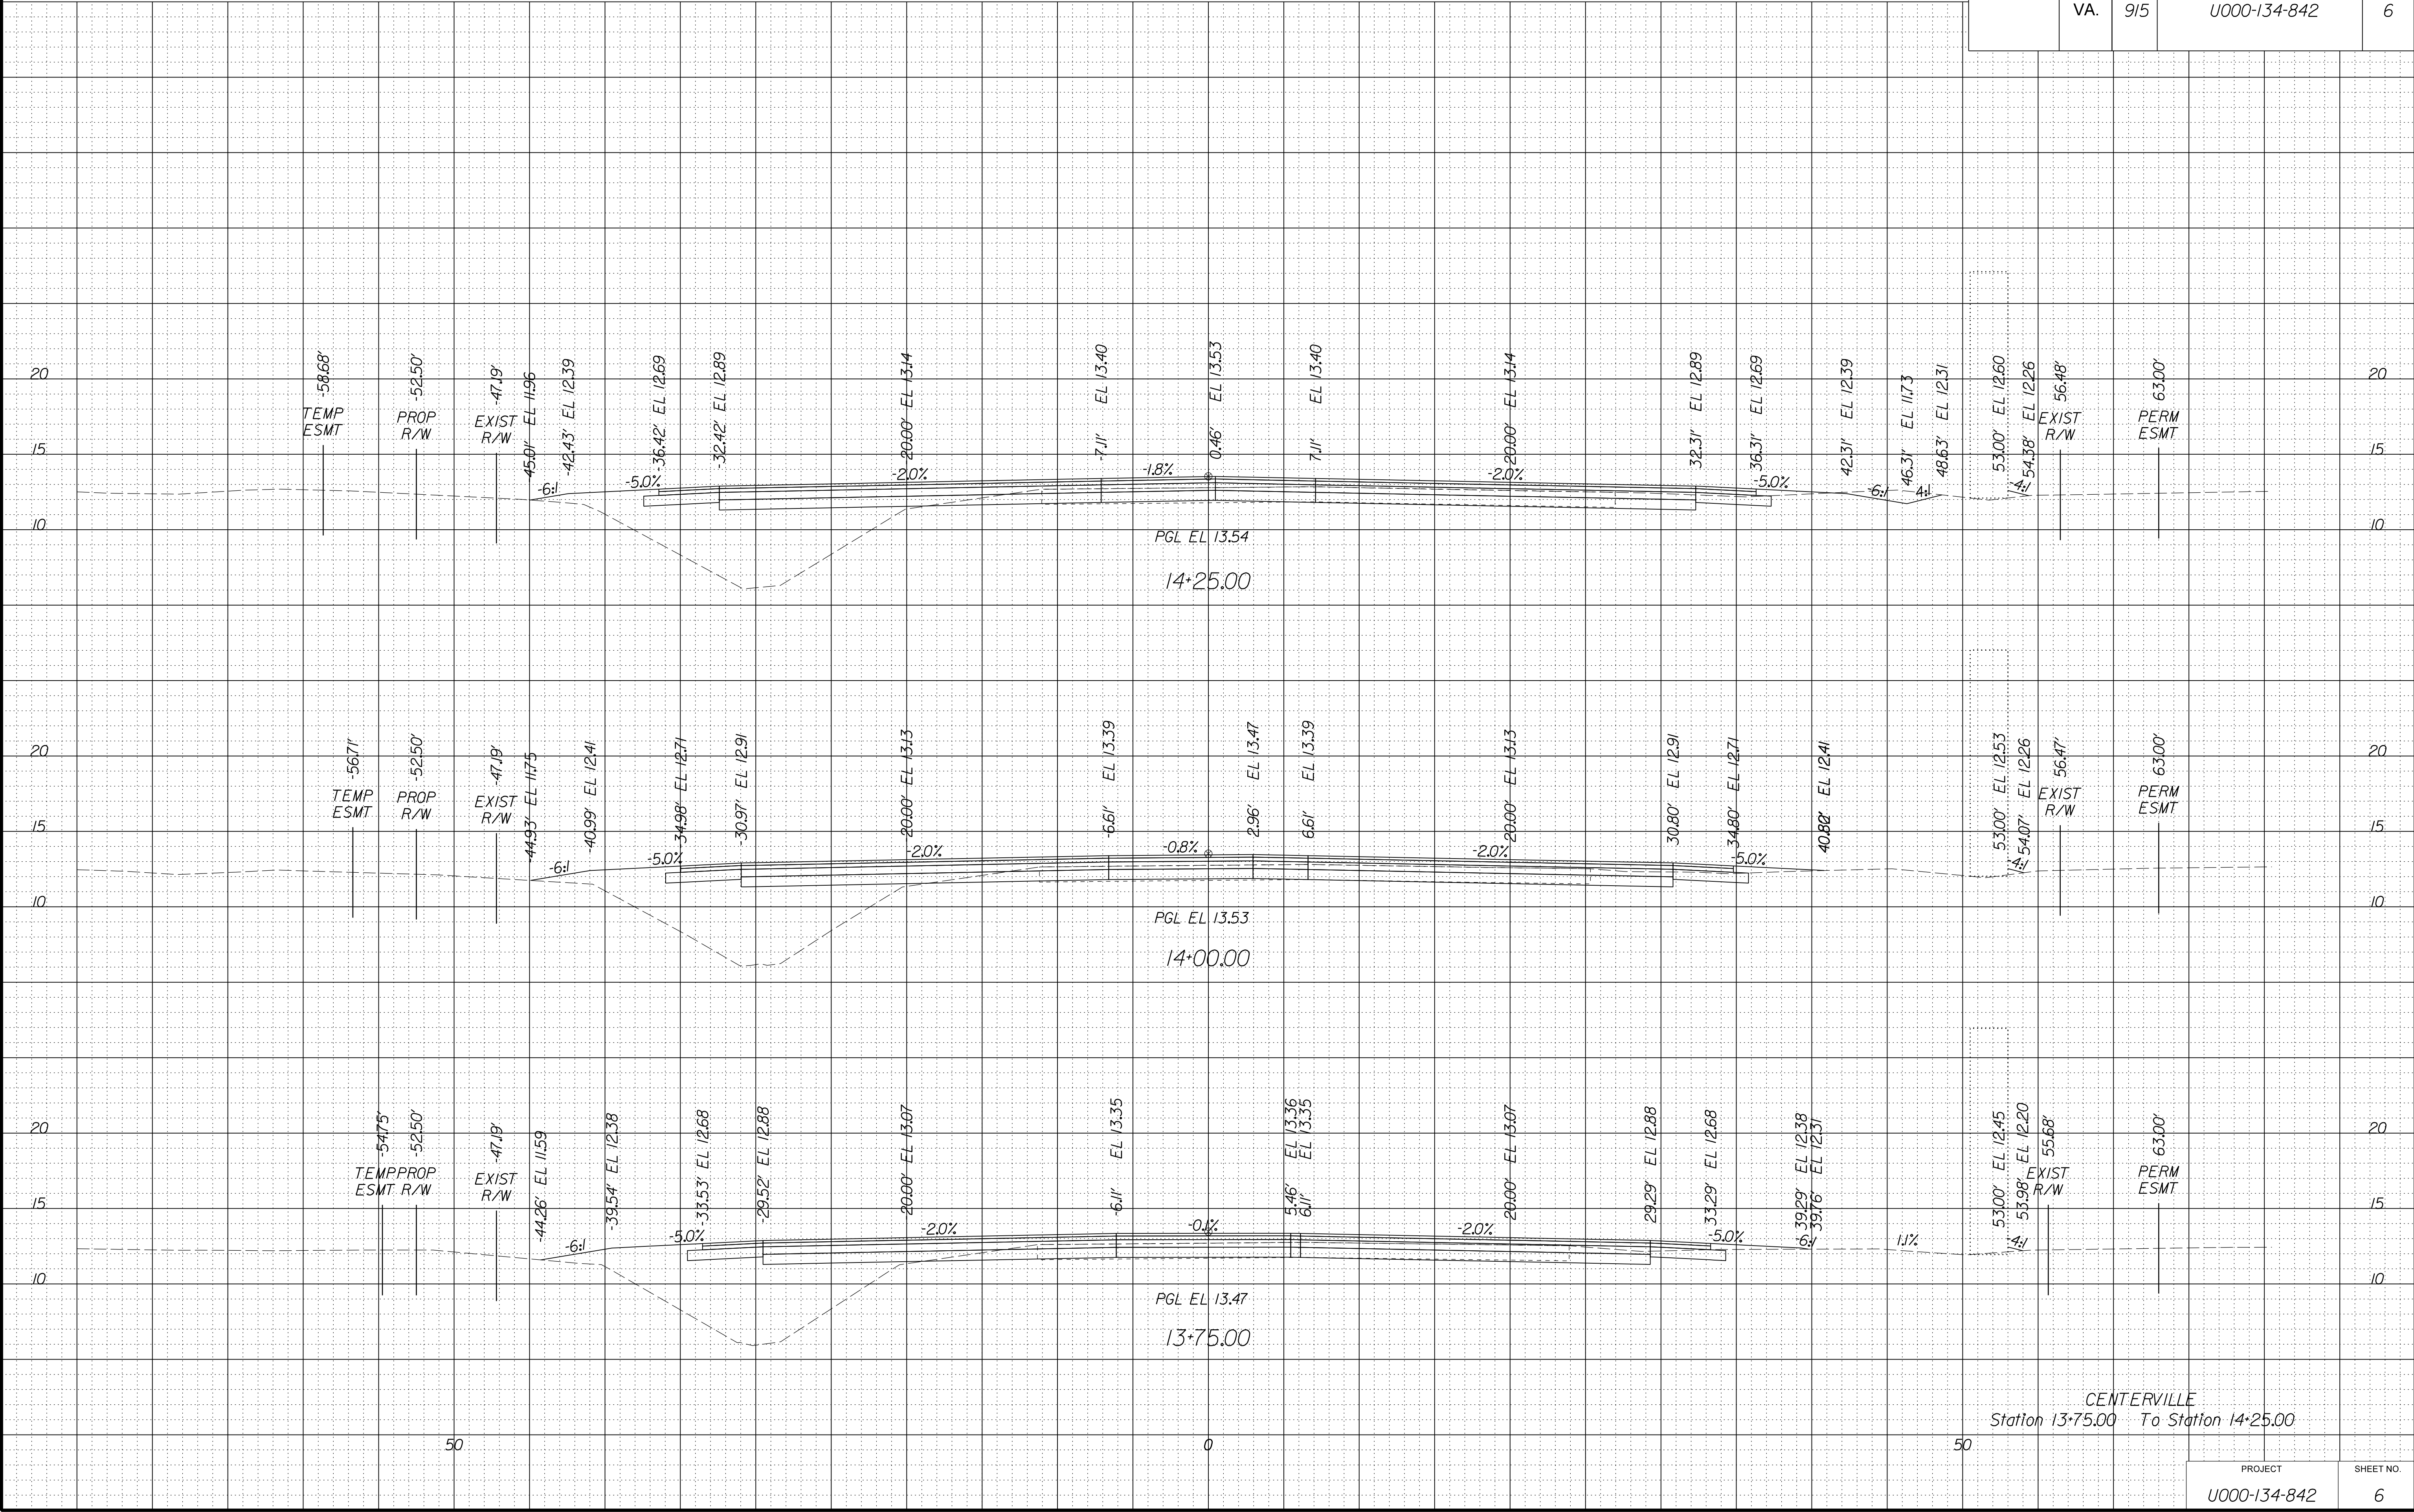

CENTERVILLE
Station 13+75.00 To Station 14+25.00

PROJECT	SHEET NO.
U000-134-842	6

SCALE 1 IN. = 5 FT

REVISED	STATE	STATE		SHEET NO
		ROUTE	PROJECT	
	VA.	915	U000-134-842	7




PROJECT MANAGER WWW
SURVEYED BY, DATE XXX
DESIGN BY YYY
SUBSURFACE UTILITY BY, DATE ZZZ

CROSS SECTIONS
SCALE 1 IN. = 5 FT

DESIGN FEATURES RELATING TO CONSTRUCTION
OR TO REGULATION AND CONTROL OF TRAFFIC
MAY BE SUBJECT TO CHANGE AS DEEMED
NECESSARY BY THE DEPARTMENT

REVISED	STATE	STATE		SHEET NO.
		ROUTE	PROJECT	
	VA.	915	U000-134-842	8

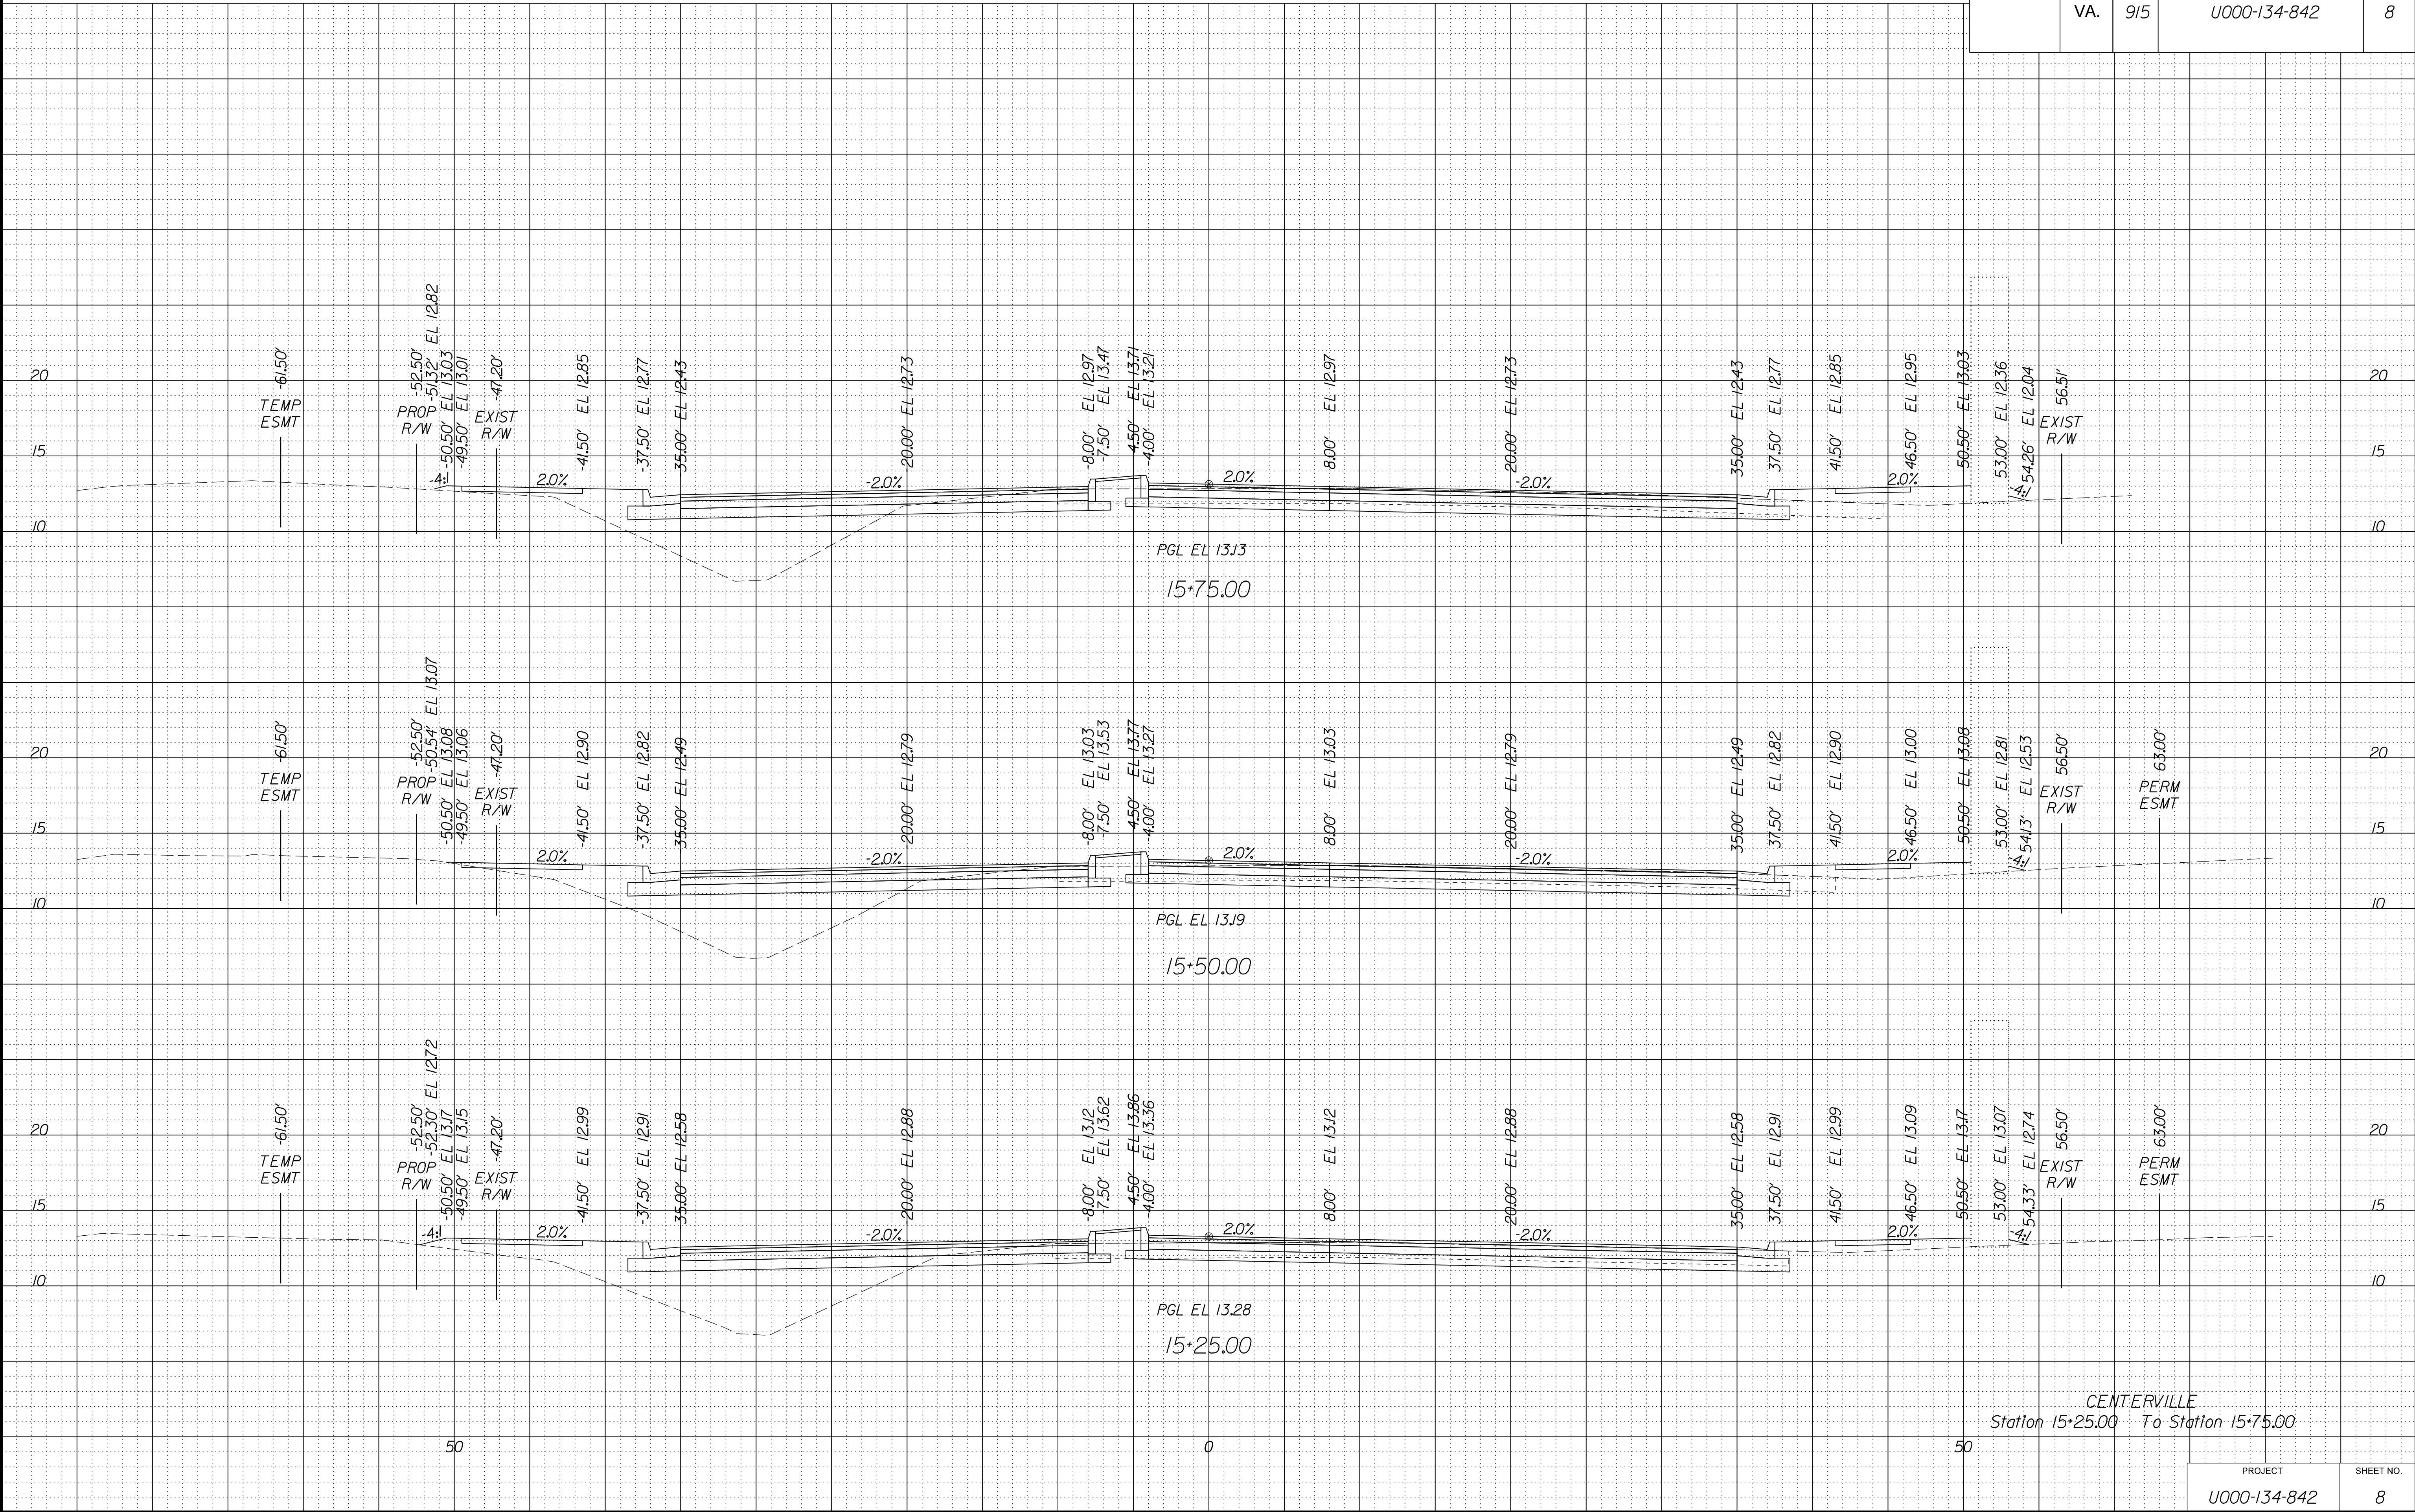


PROJECT MANAGER WWW
SURVEYED BY, DATE XXX
DESIGN BY YYY
SUBSURFACE UTILITY BY, DATE ZZZ

CROSS SECTIONS
SCALE 1 IN. = 5 FT

DESIGN FEATURES RELATING TO CONSTRUCTION
OR TO REGULATION AND CONTROL OF TRAFFIC
MAY BE SUBJECT TO CHANGE AS DEEMED
NECESSARY BY THE DEPARTMENT

REVISED	STATE	ROUTE	STATE	PROJECT	SHEET NO.
	VA.	915		U000-134-842	

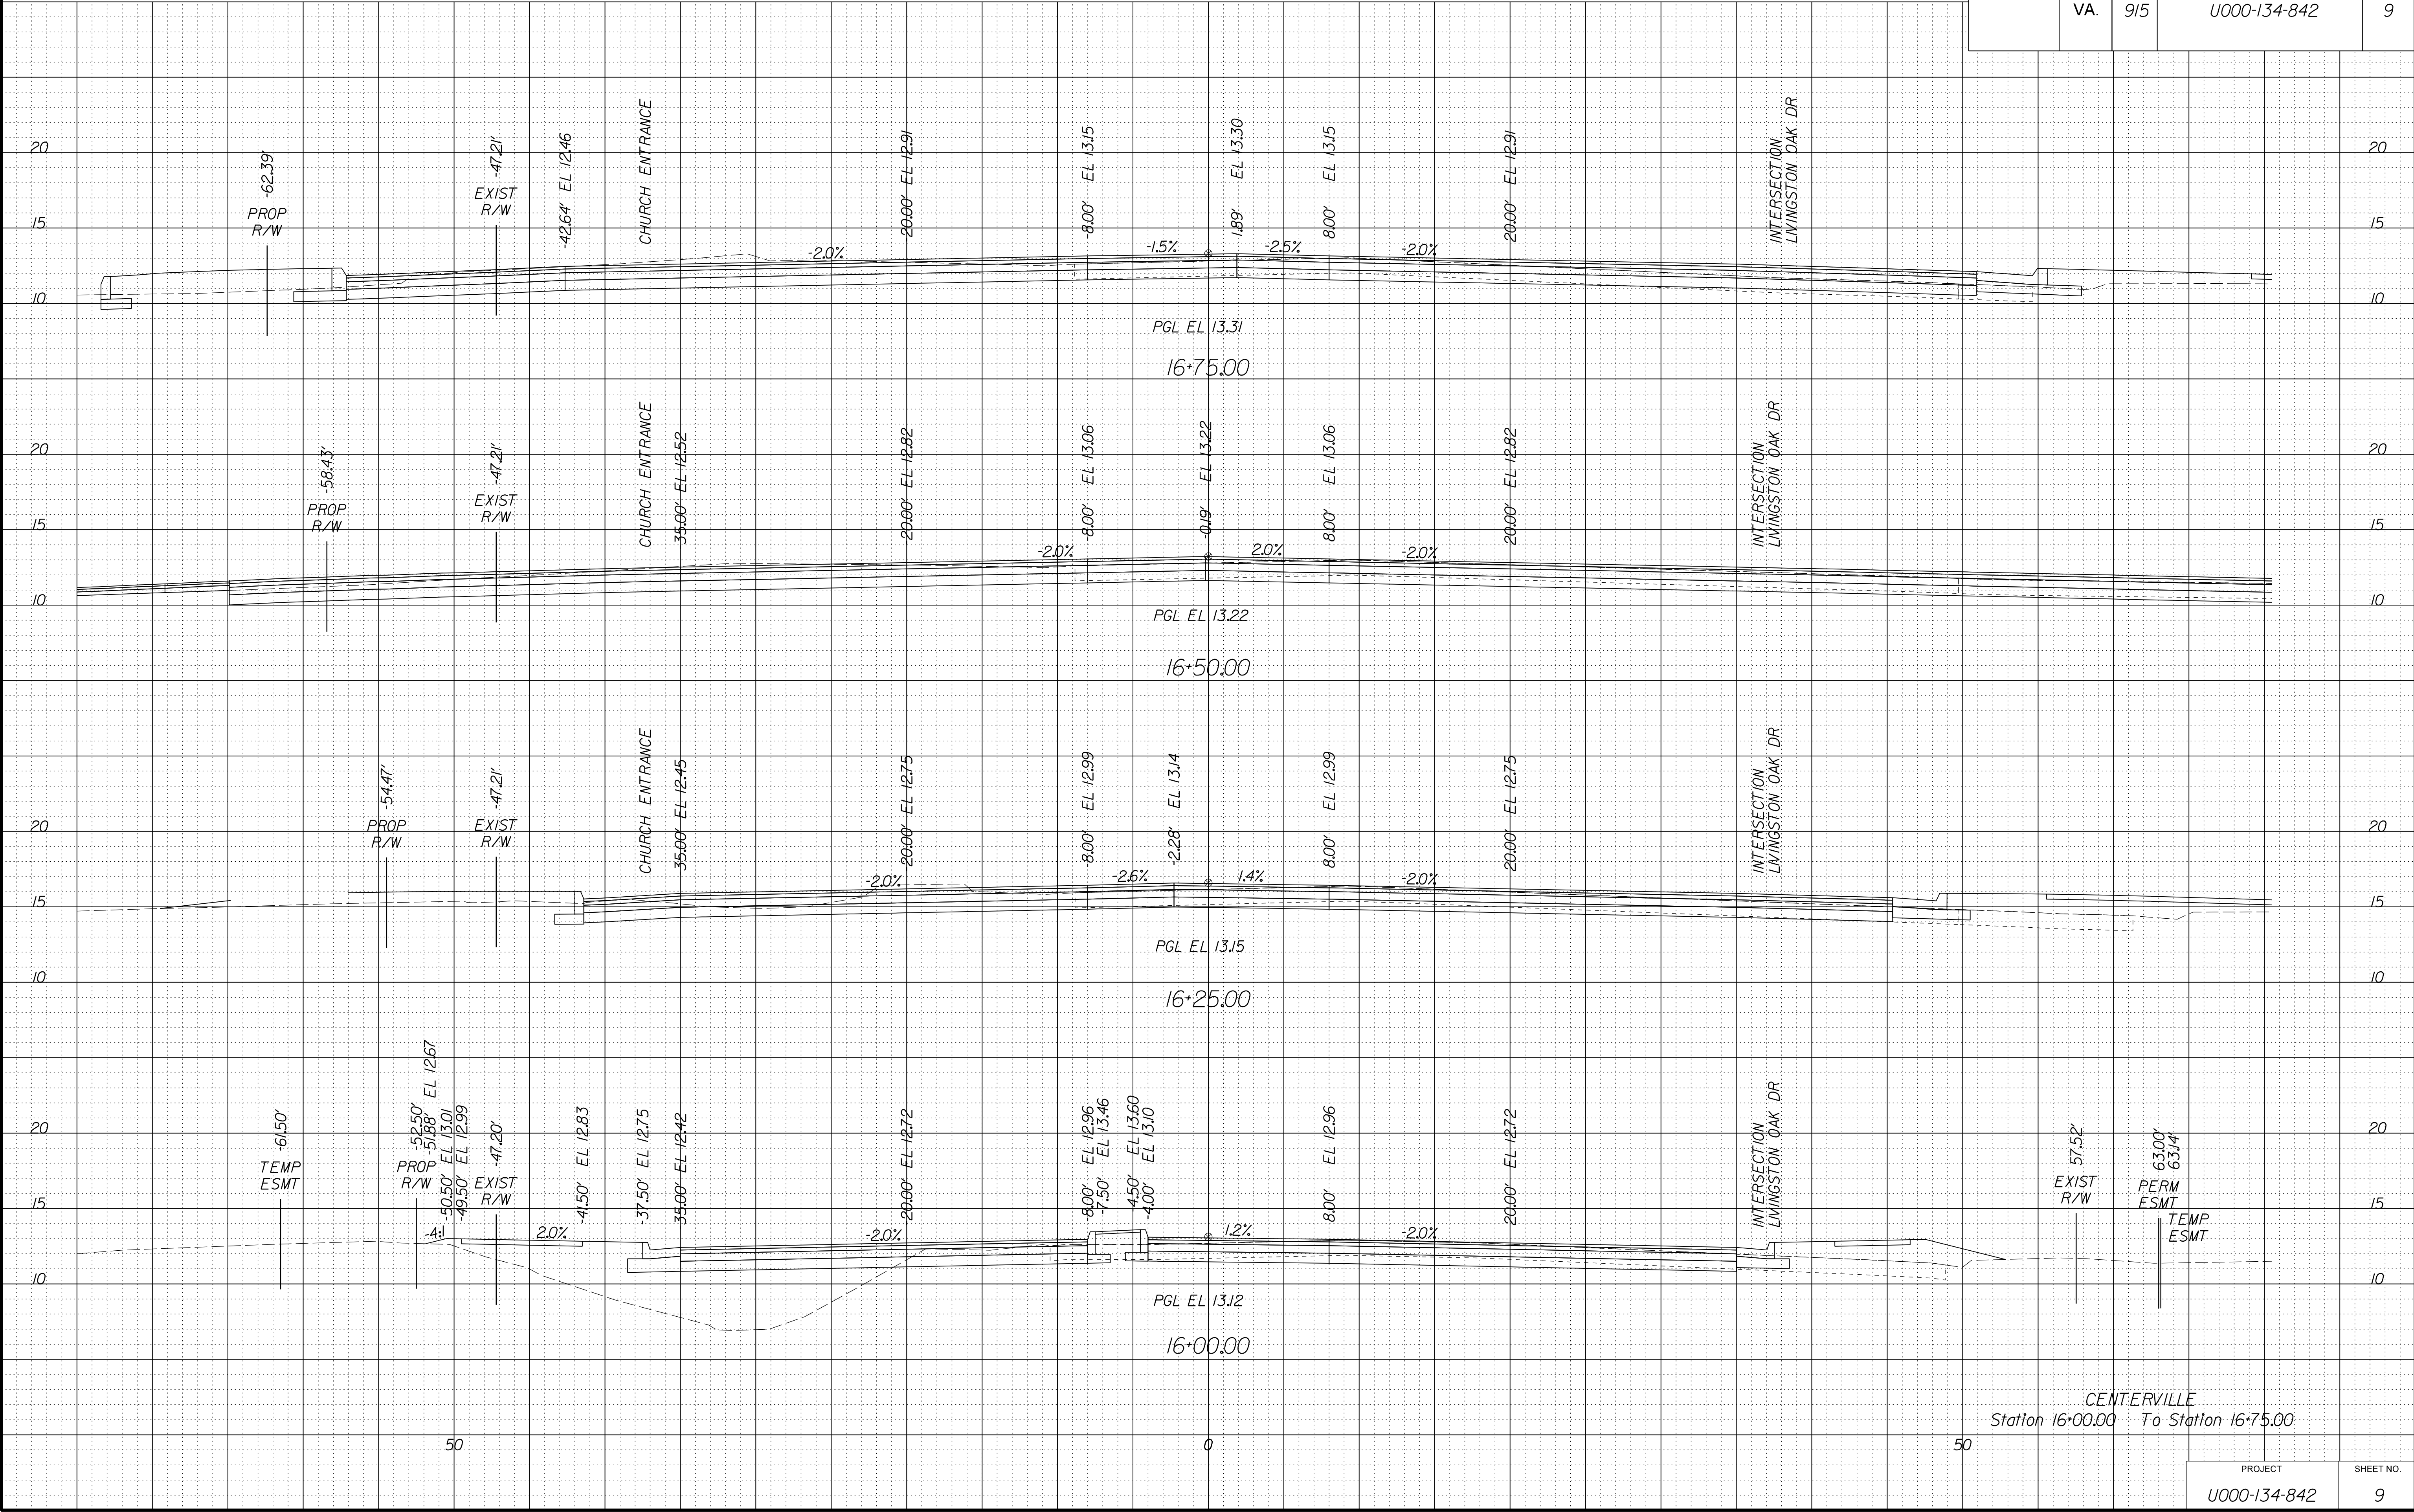


PROJECT	SHEET NO.
U000-134-842	9

SCALE 1 IN. = 5 FT

DESIGN FEATURES RELATING TO CONSTRUCTION
OR TO REGULATION AND CONTROL OF TRAFFIC
MAY BE SUBJECT TO CHANGE AS DEEMED
NECESSARY BY THE DEPARTMENT

REVISED	STATE	STATE		SHEET NO.
		ROUTE	PROJECT	
	VA.	915	U000-134-842	10

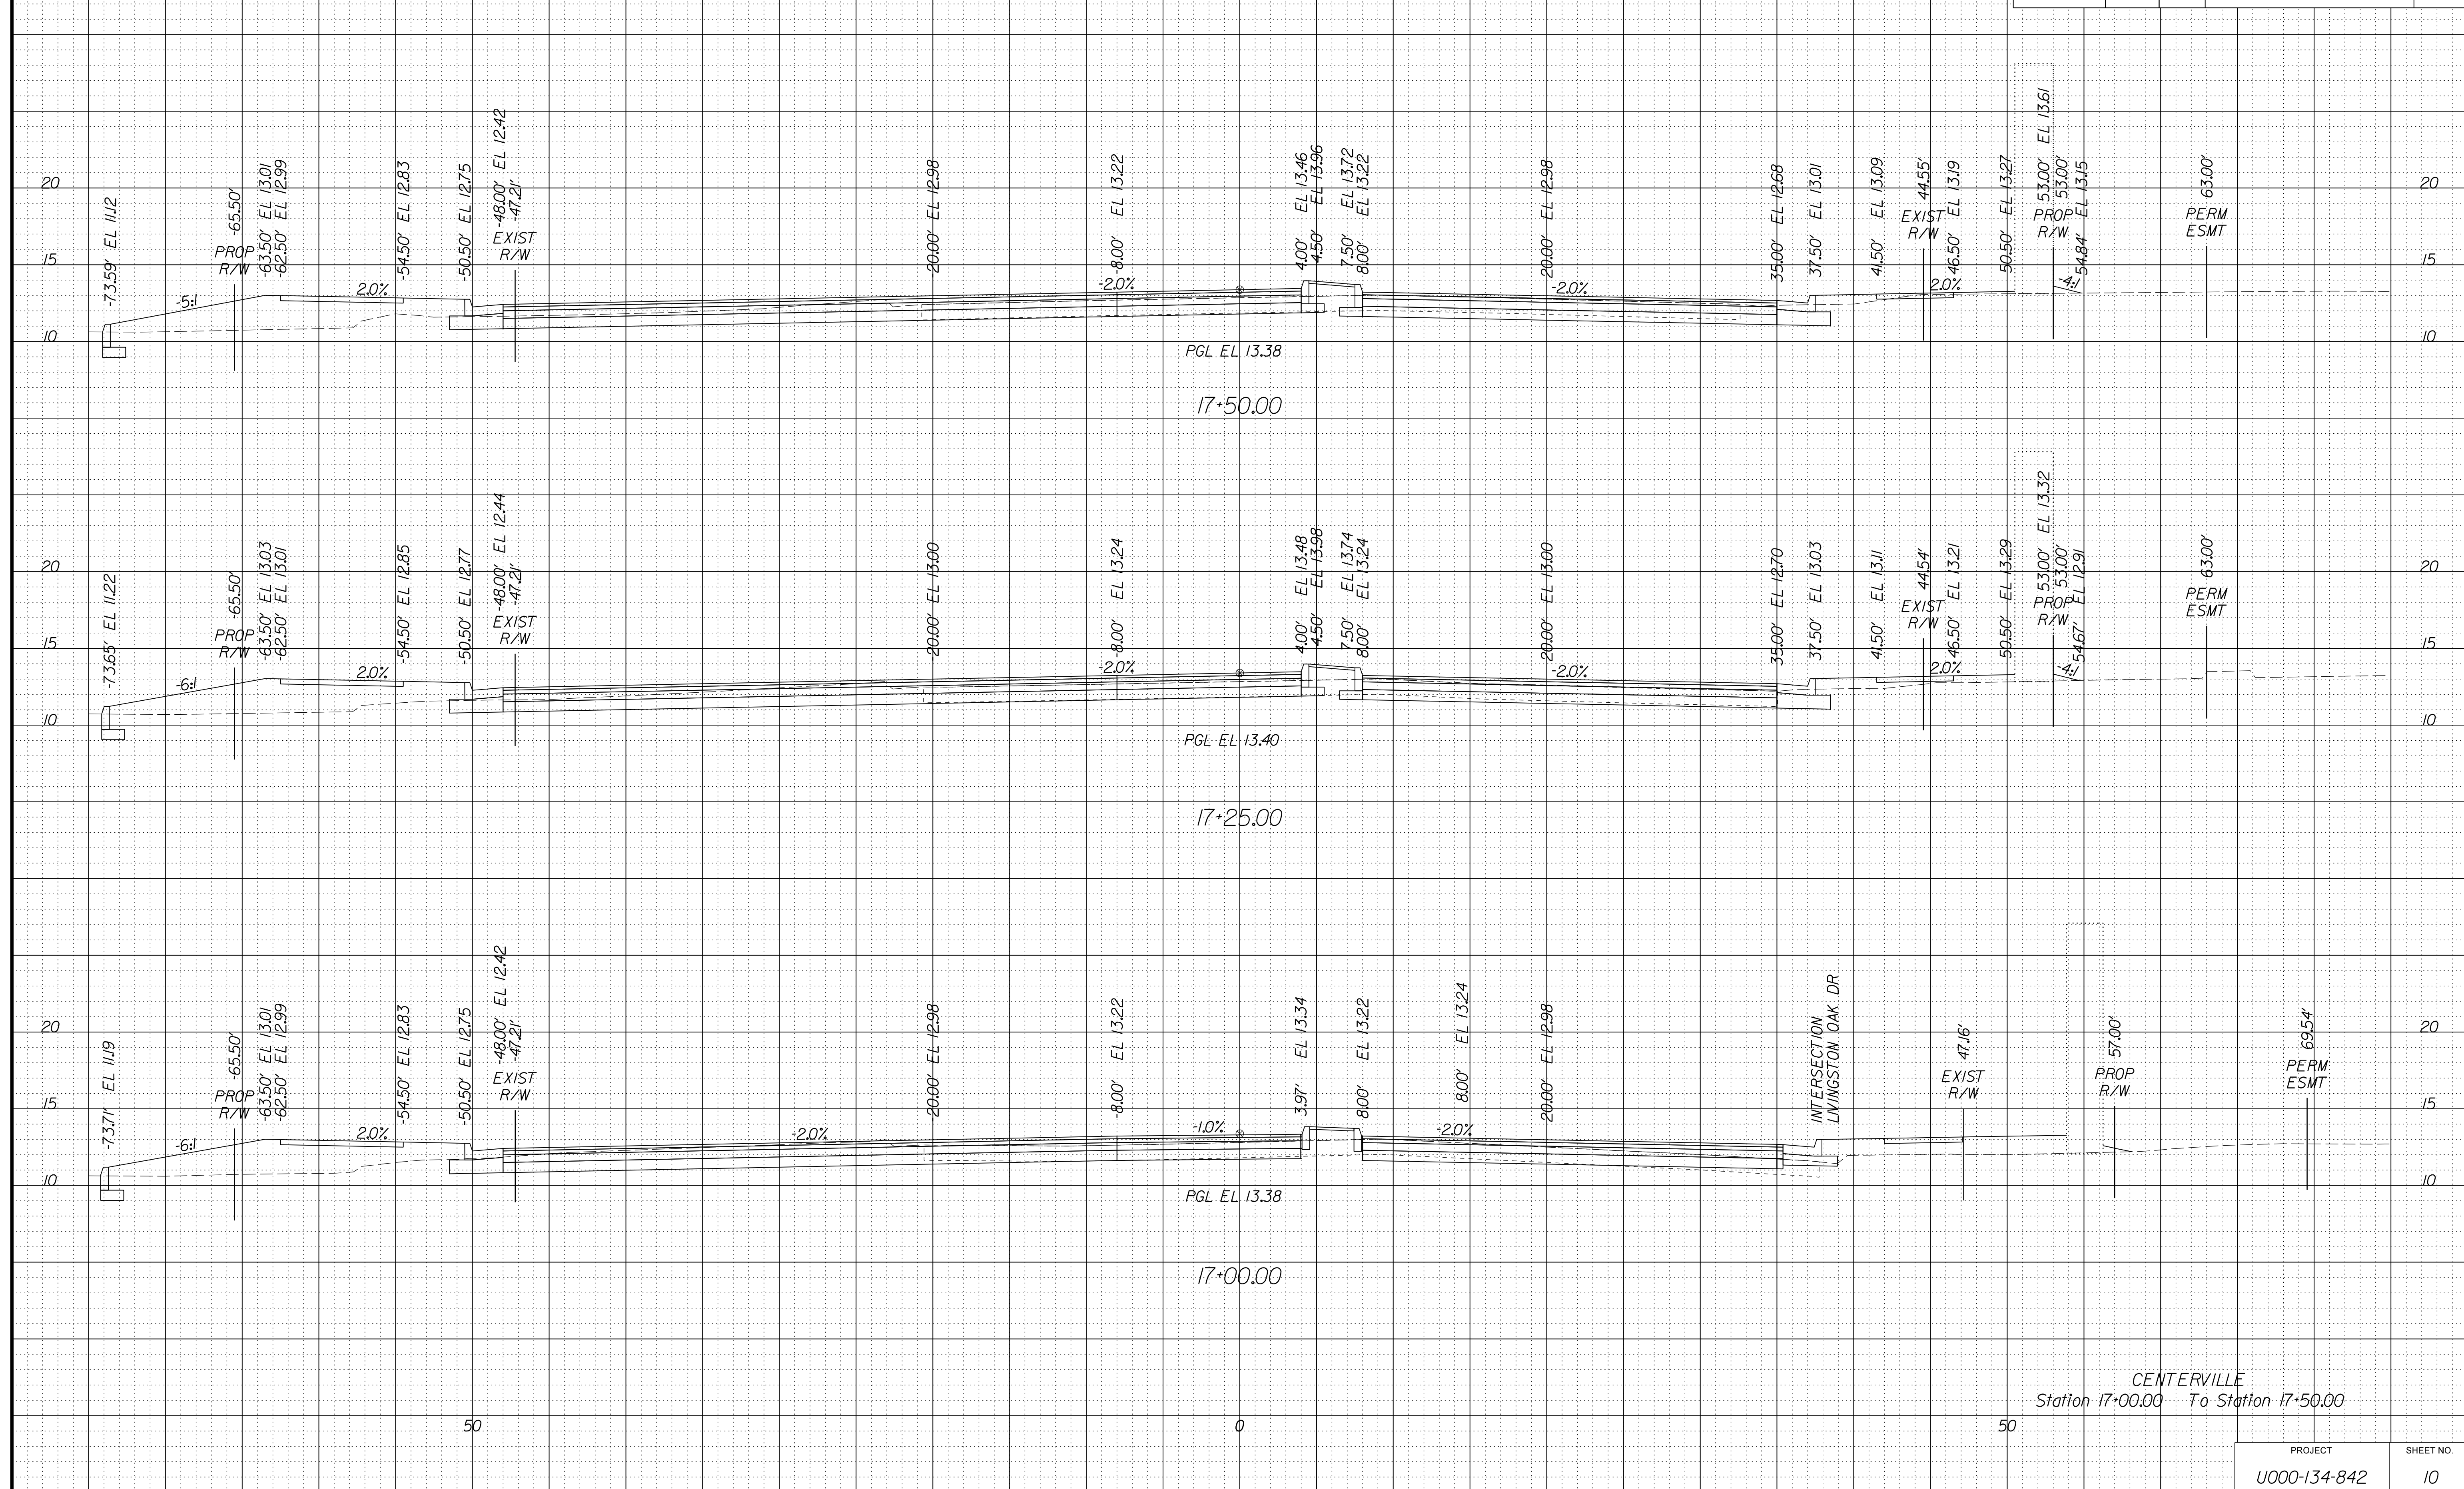


PROJECT MANAGER WWW
SURVEYED BY, DATE XXX
DESIGN BY YYY
SUBSURFACE UTILITY BY, DATE ZZZ

CROSS SECTIONS
SCALE 1 IN. = 5 FT

DESIGN FEATURES RELATING TO CONSTRUCTION
OR TO REGULATION AND CONTROL OF TRAFFIC
MAY BE SUBJECT TO CHANGE AS DEEMED
NECESSARY BY THE DEPARTMENT


REVISED	STATE	STATE		SHEET NO.
		ROUTE	PROJECT	
	VA.	915	U000-134-842	11

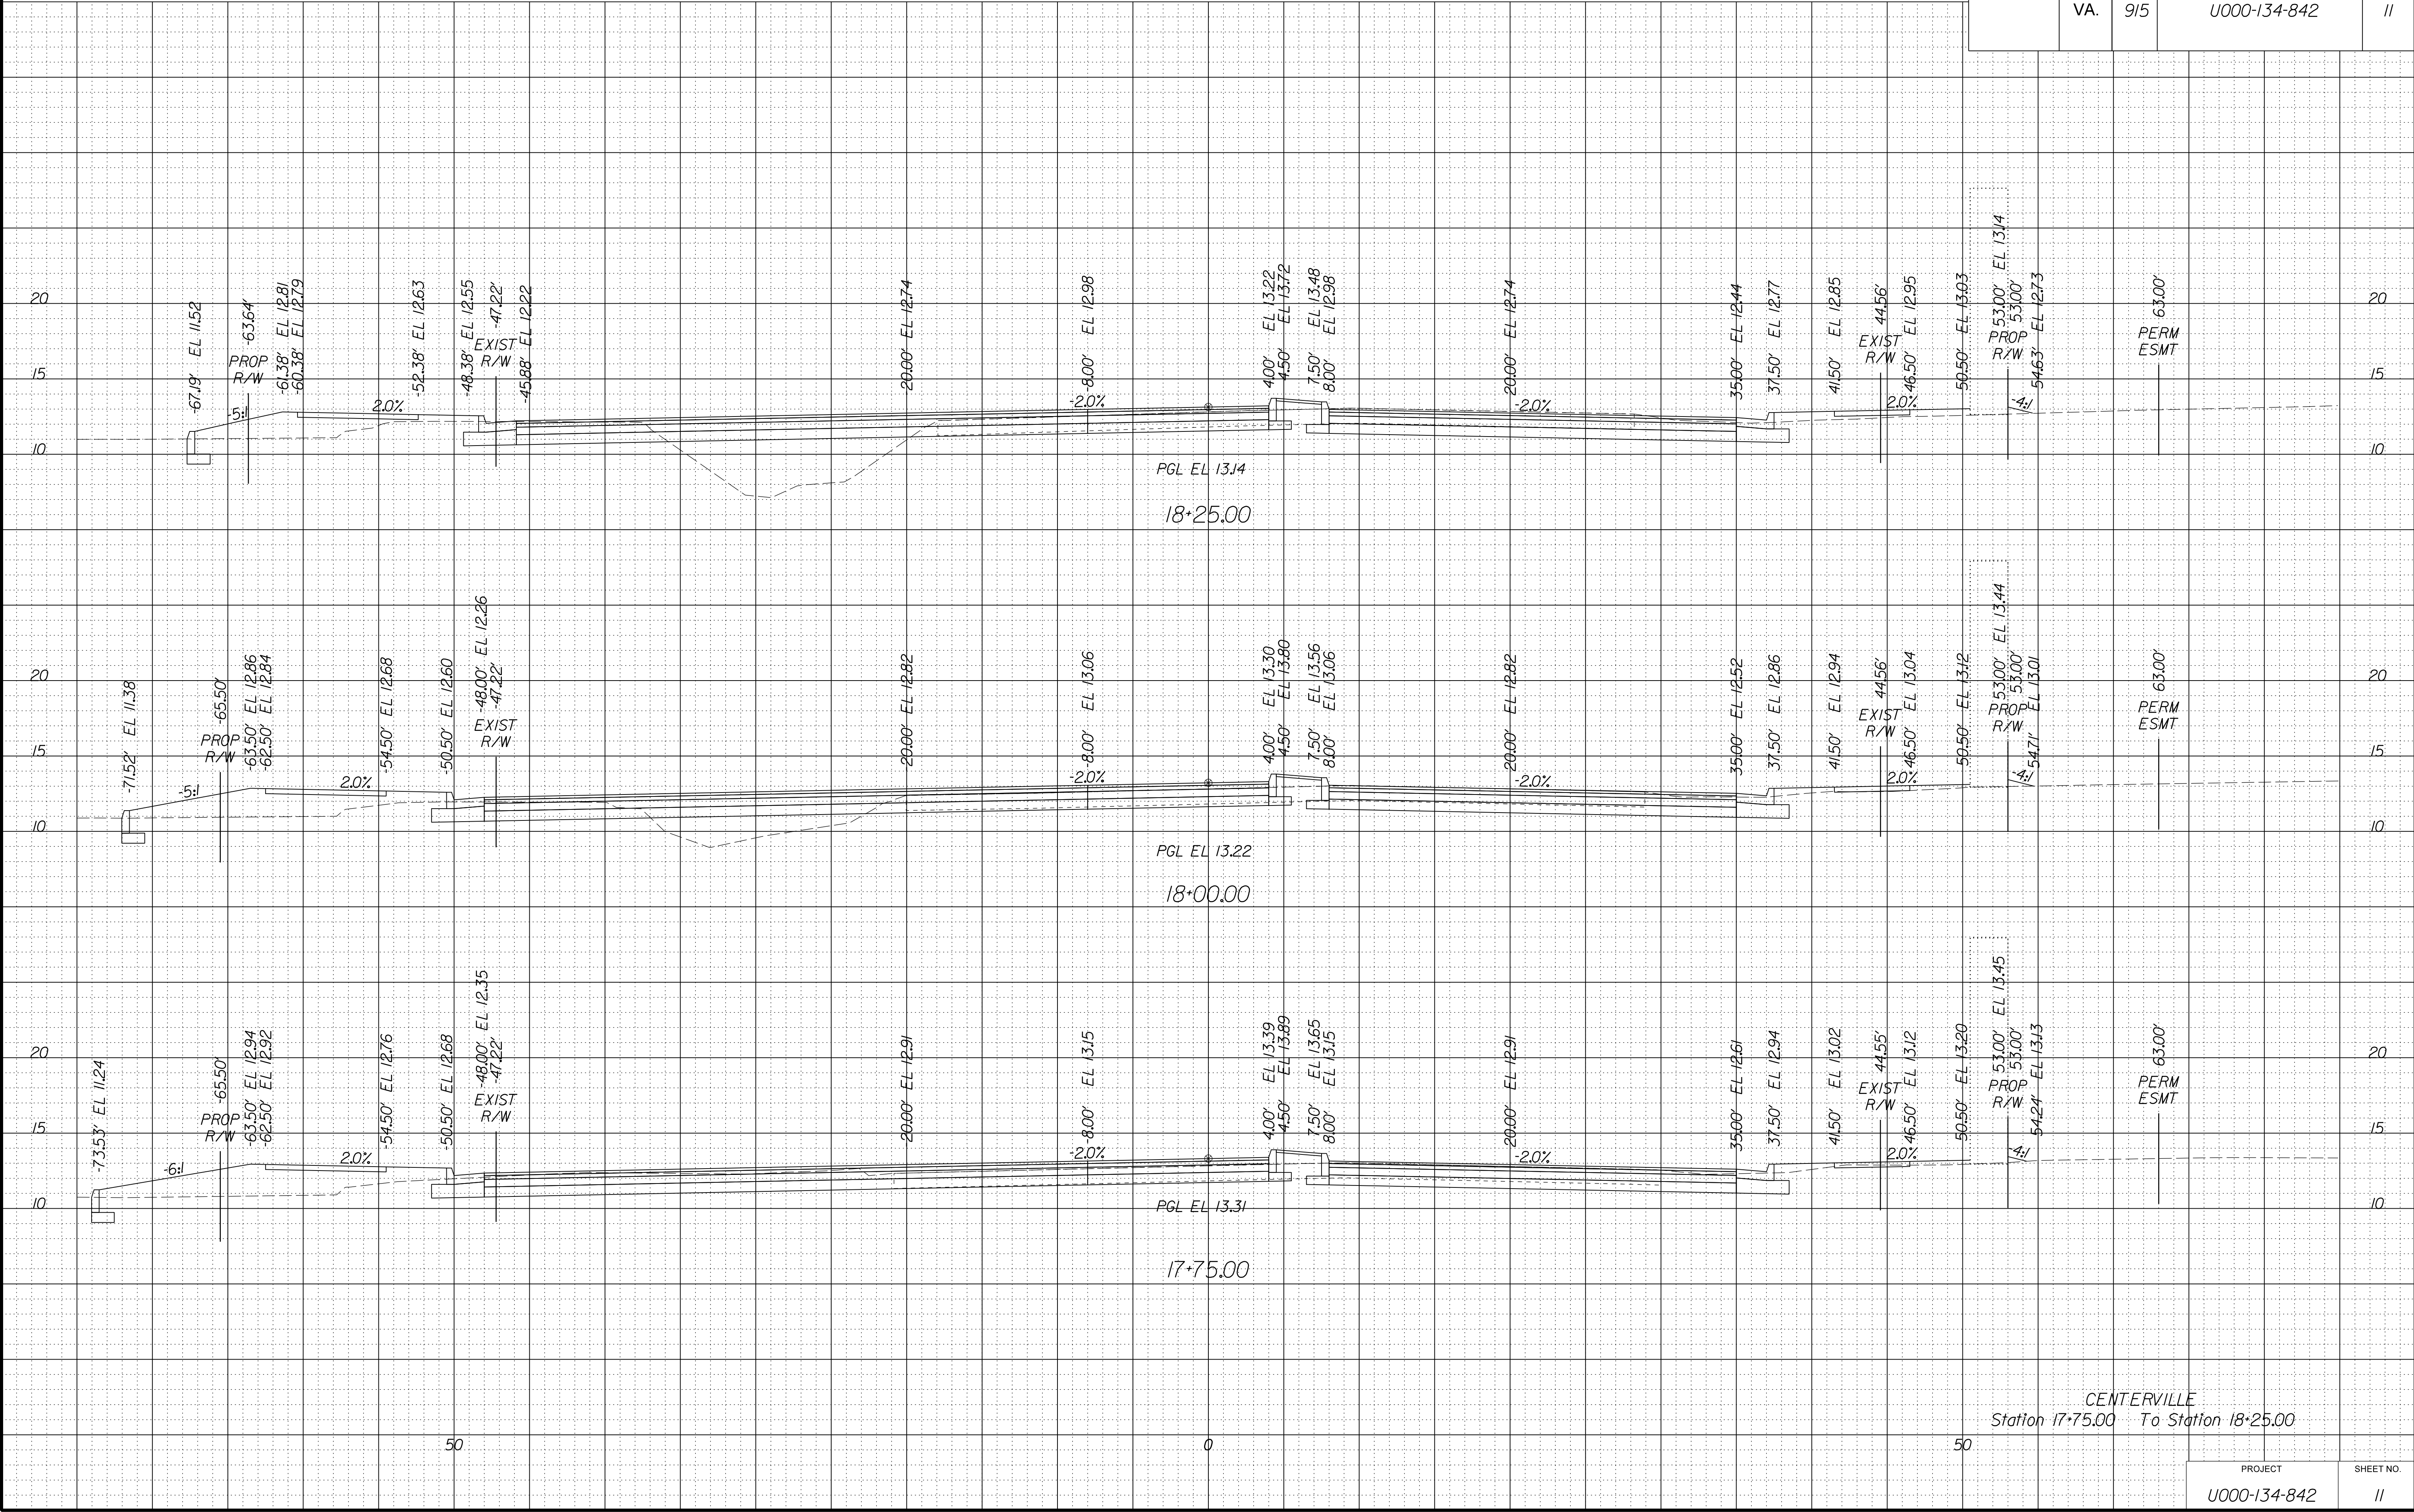

SCALE 1 IN. = 5 FT

DESIGN FEATURES RELATING TO CONSTRUCTION
OR TO REGULATION AND CONTROL OF TRAFFIC
MAY BE SUBJECT TO CHANGE AS DEEMED
NECESSARY BY THE DEPARTMENT

REVISED	STATE	STATE		SHEET NO.
		ROUTE	PROJECT	
	VA.	915	U000-134-842	12

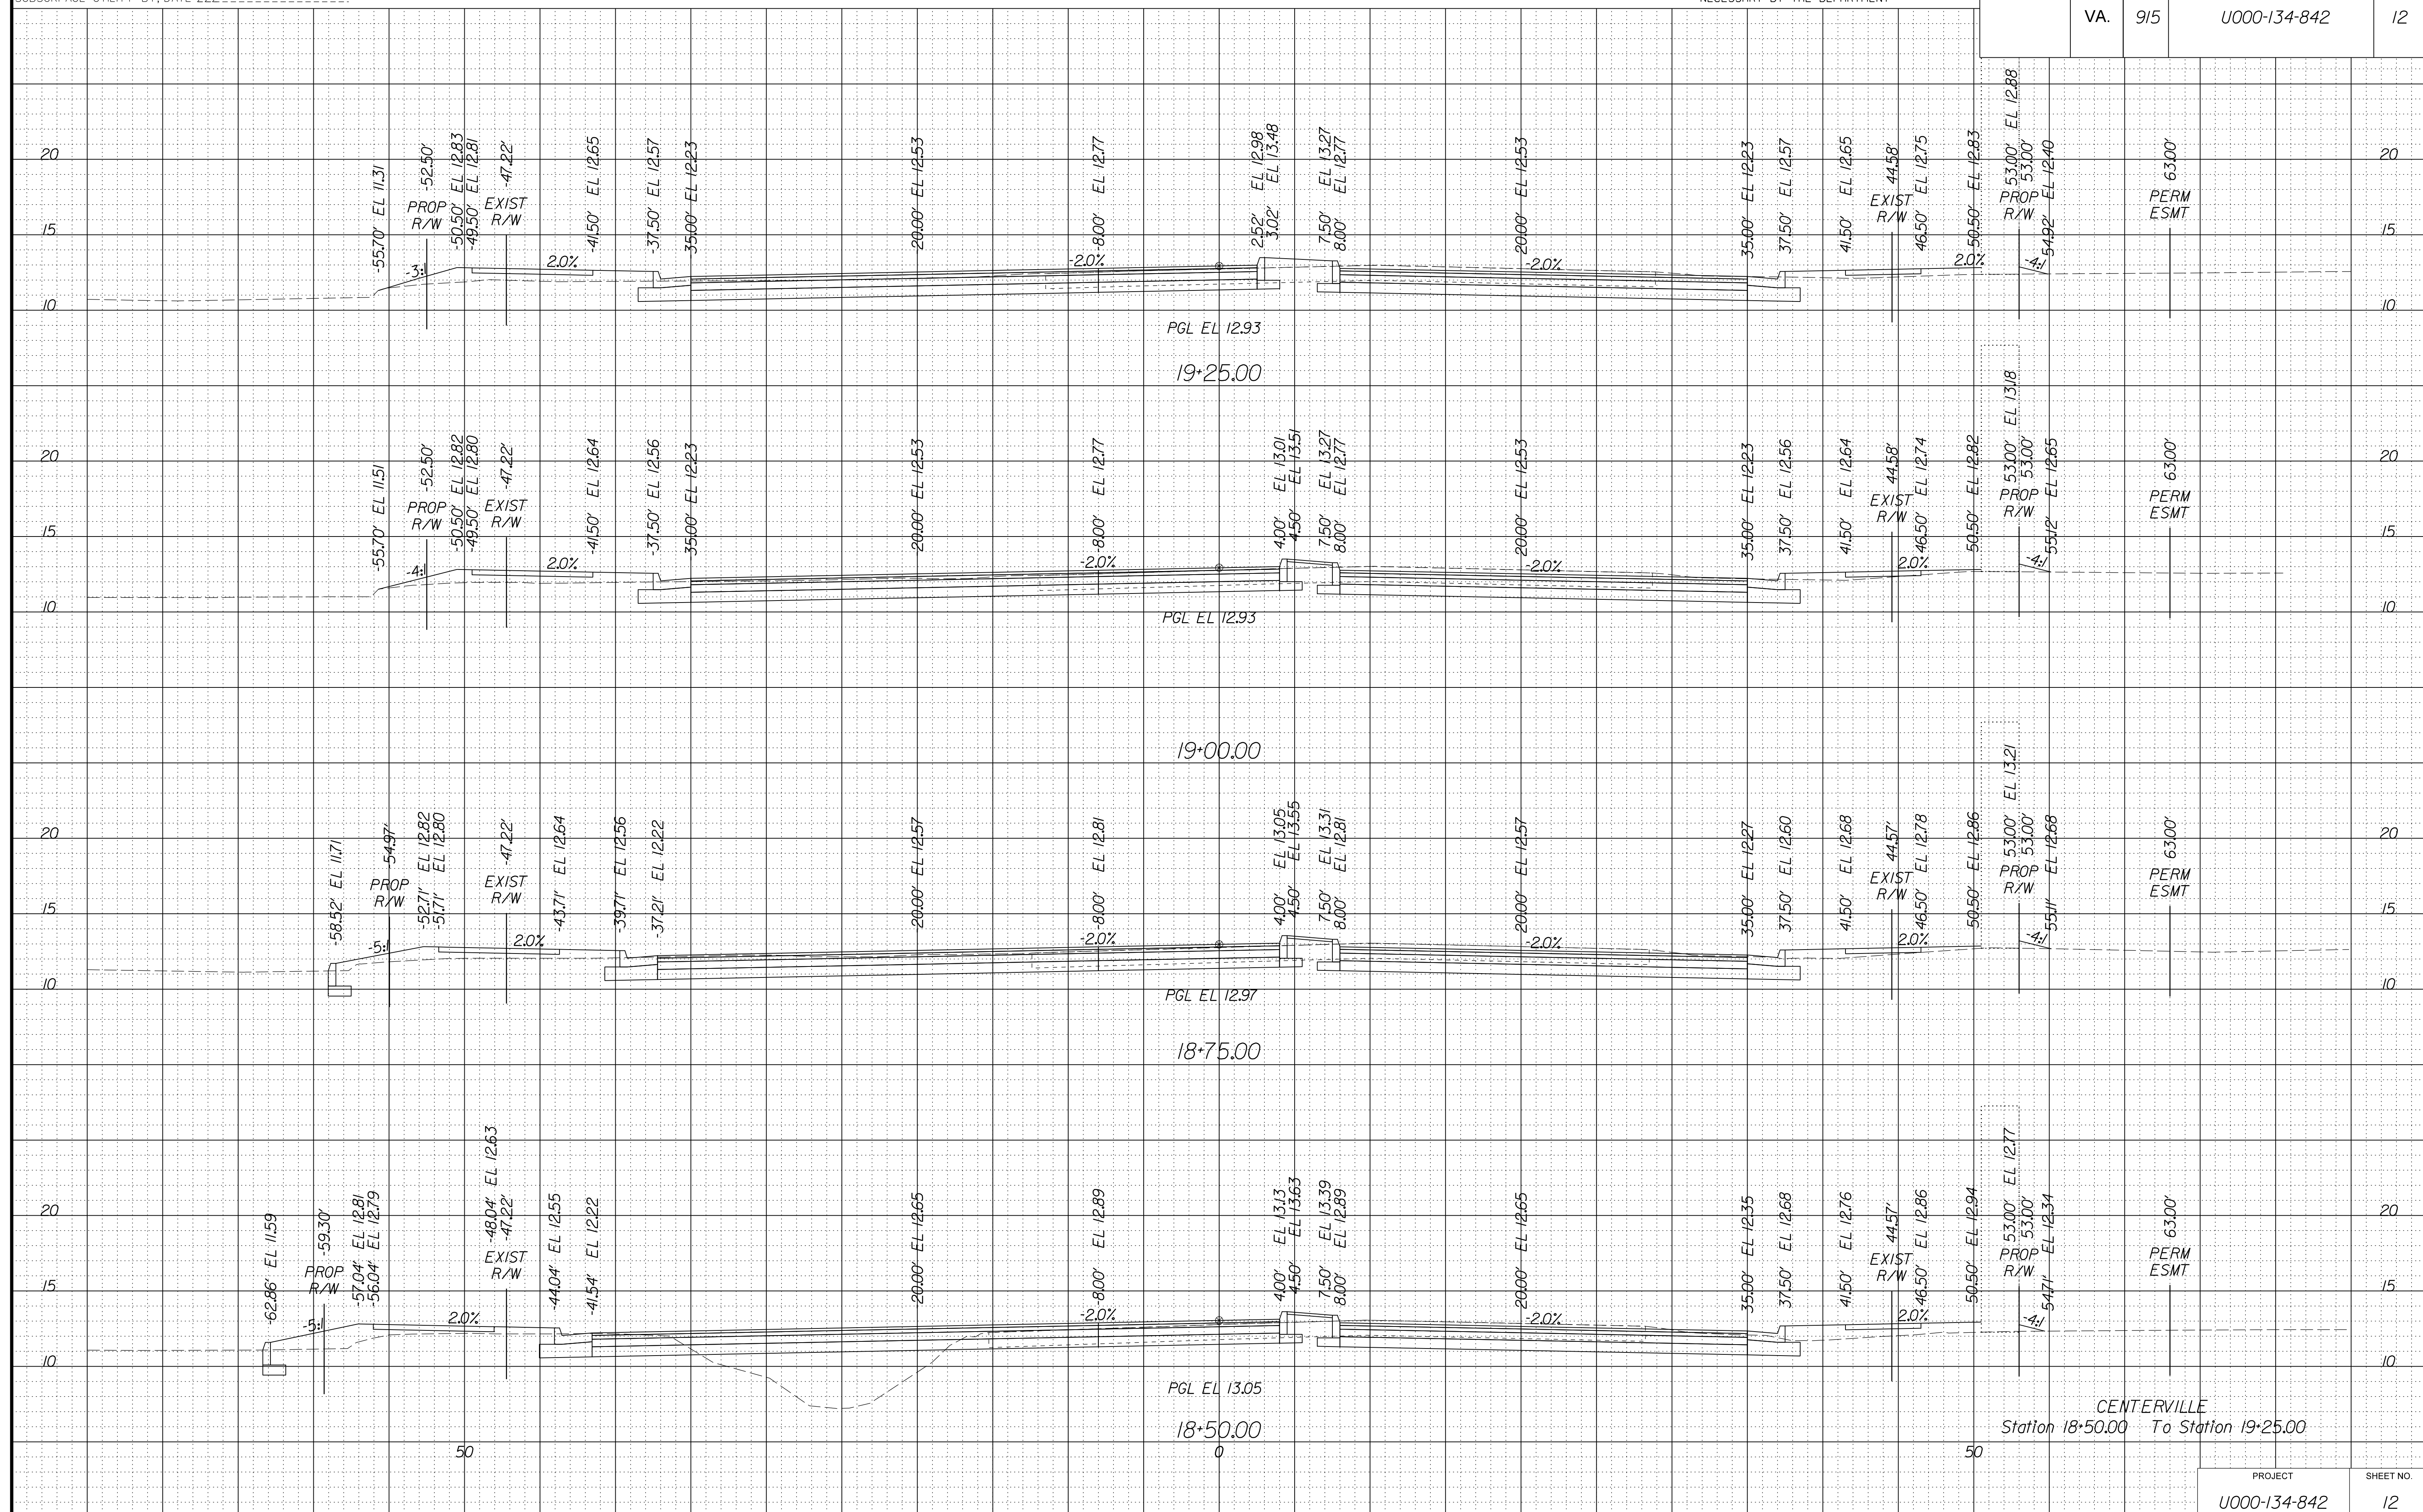

CENTERVILLE
Station 18+50.00 To Station 19+25.00

PROJECT	SHEET NO.
U000-134-842	12


SCALE 1 IN. = 5 FT

REVISED	STATE	STATE		SHEET NO.
		ROUTE	PROJECT	
	VA.	915	U000-134-842	13



SCALE 1 IN. = 5 FT

REVISED	STATE	STATE		SHEET NO.
		ROUTE	PROJECT	
	VA.	915	U000-134-842	14

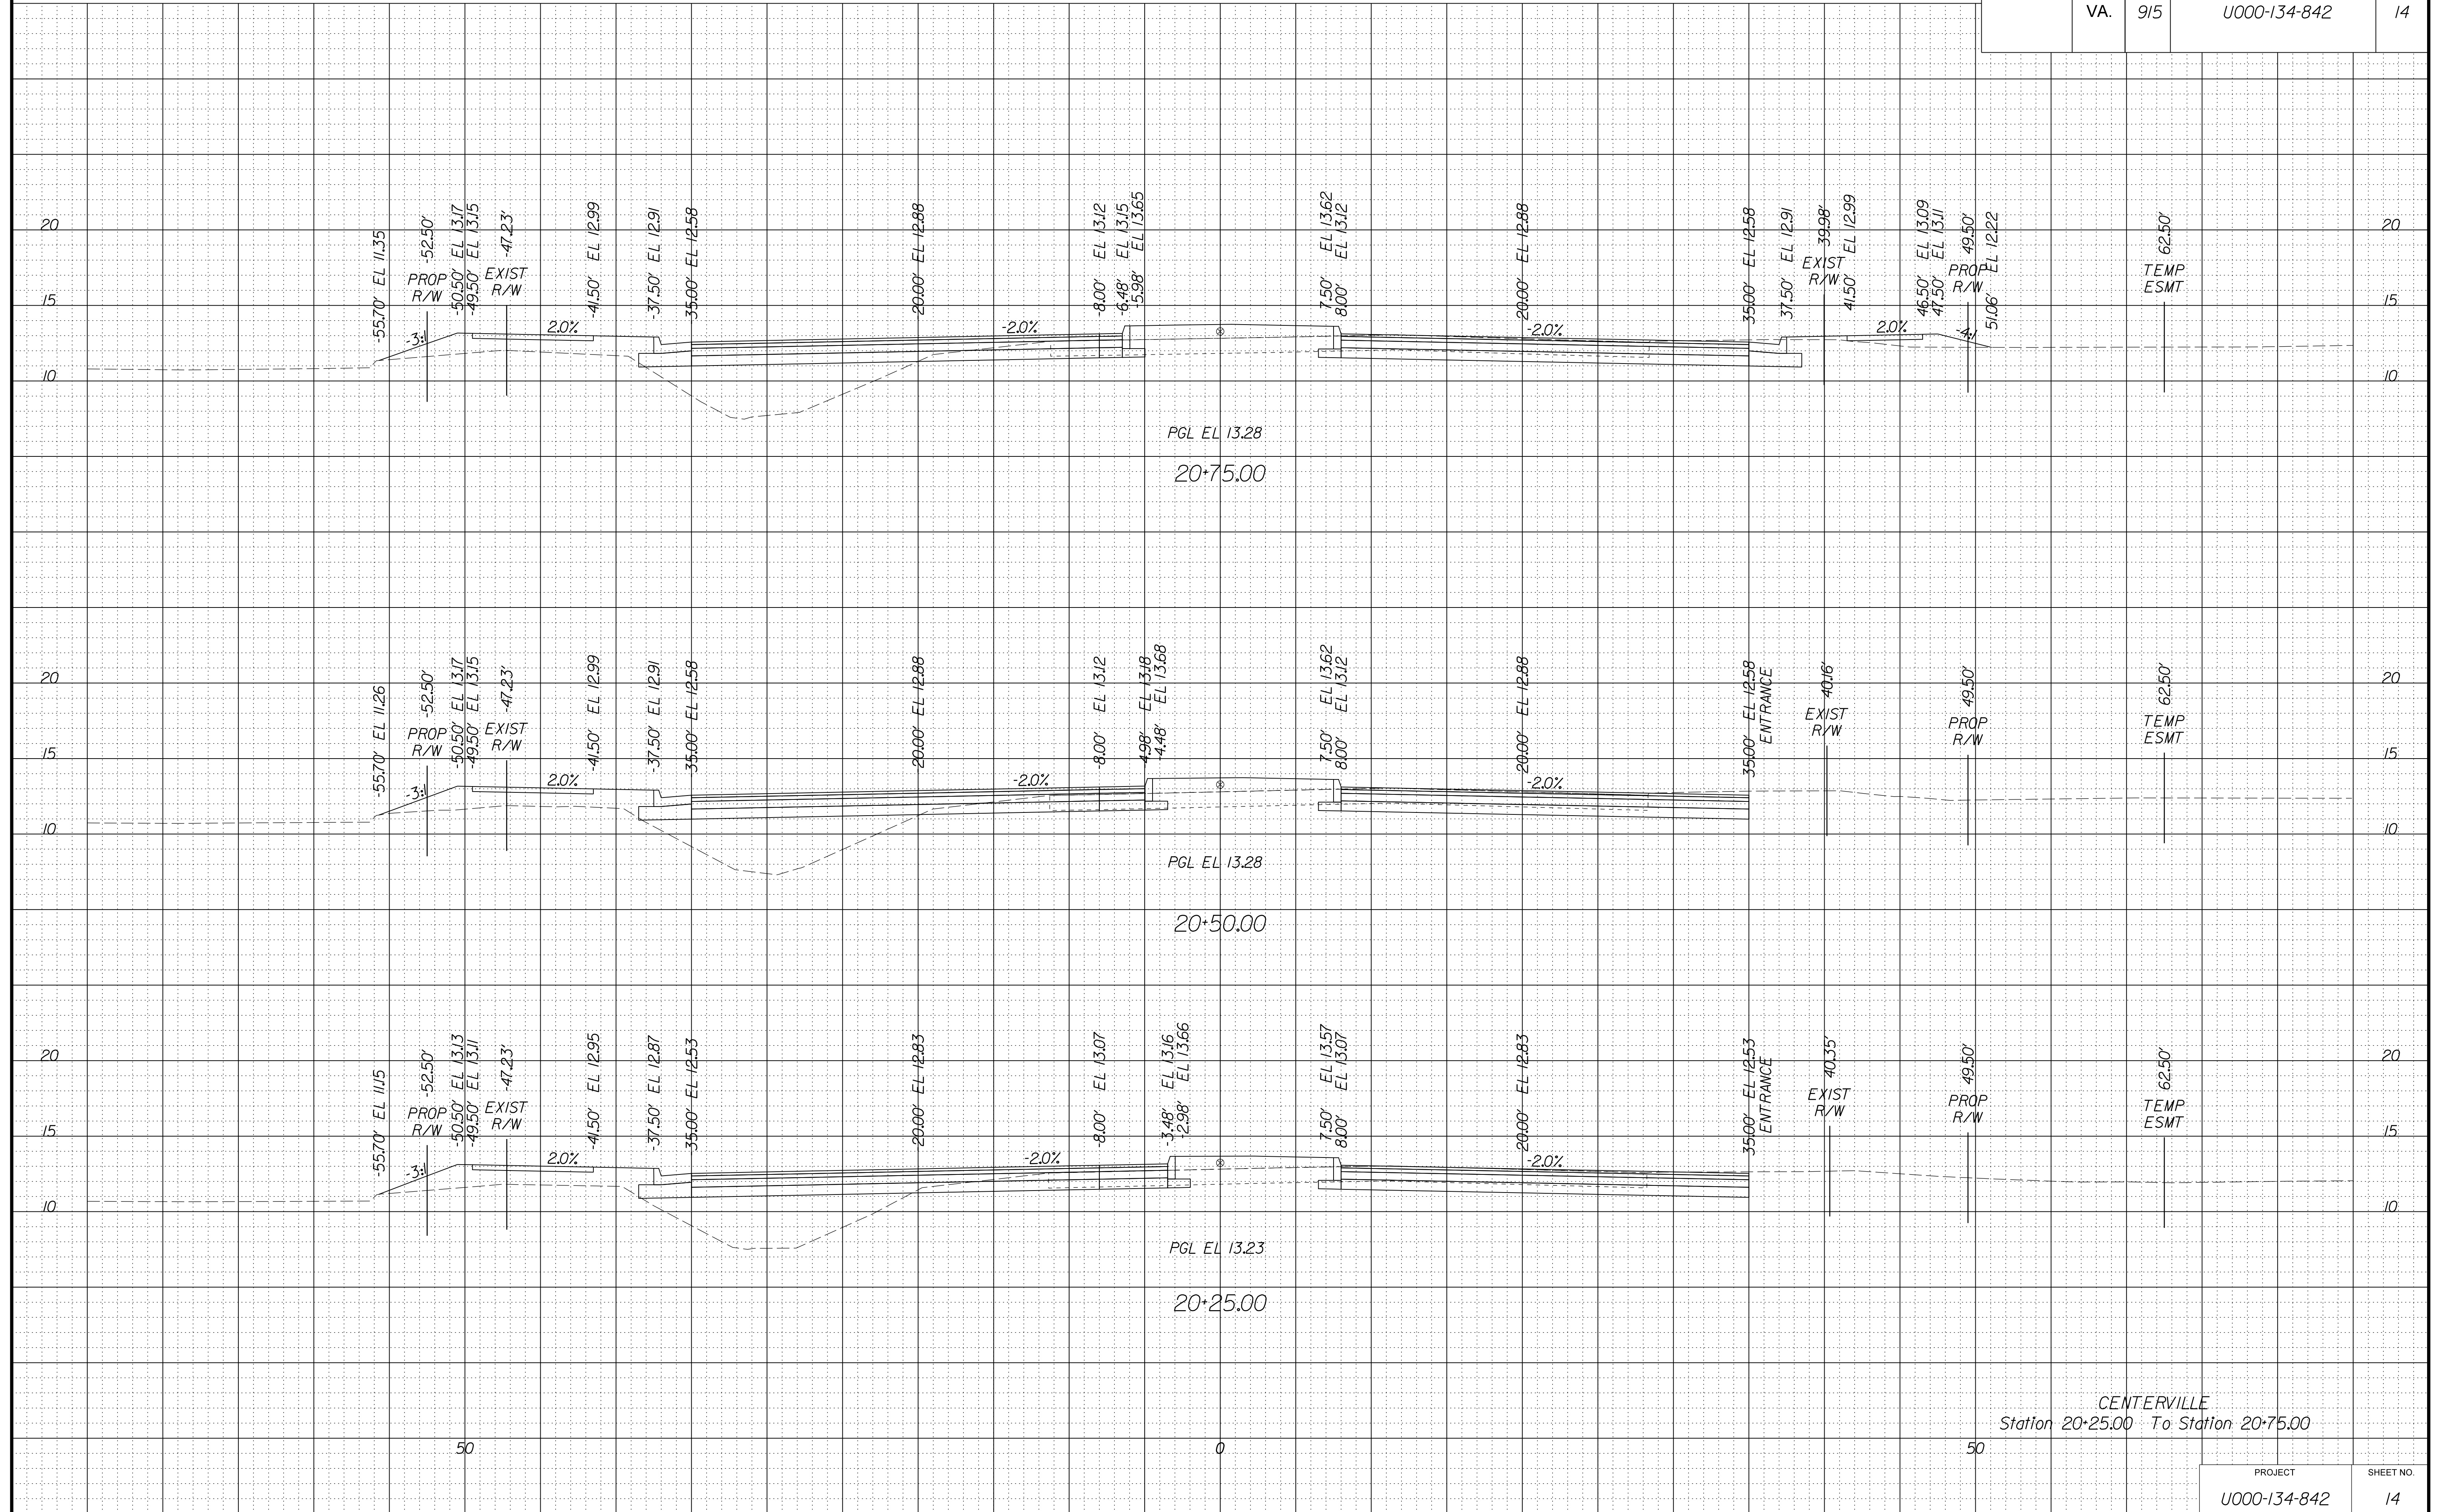


PROJECT MANAGER WWW
SURVEYED BY, DATE XXX
DESIGN BY YYY
SUBSURFACE UTILITY BY, DATE ZZZ

CROSS SECTIONS
SCALE 1 IN. = 5 FT

DESIGN FEATURES RELATING TO CONSTRUCTION
OR TO REGULATION AND CONTROL OF TRAFFIC
MAY BE SUBJECT TO CHANGE AS DEEMED
NECESSARY BY THE DEPARTMENT


REVISED	STATE	STATE		SHEET NO.
		ROUTE	PROJECT	
	VA.	915	U000-134-842	15

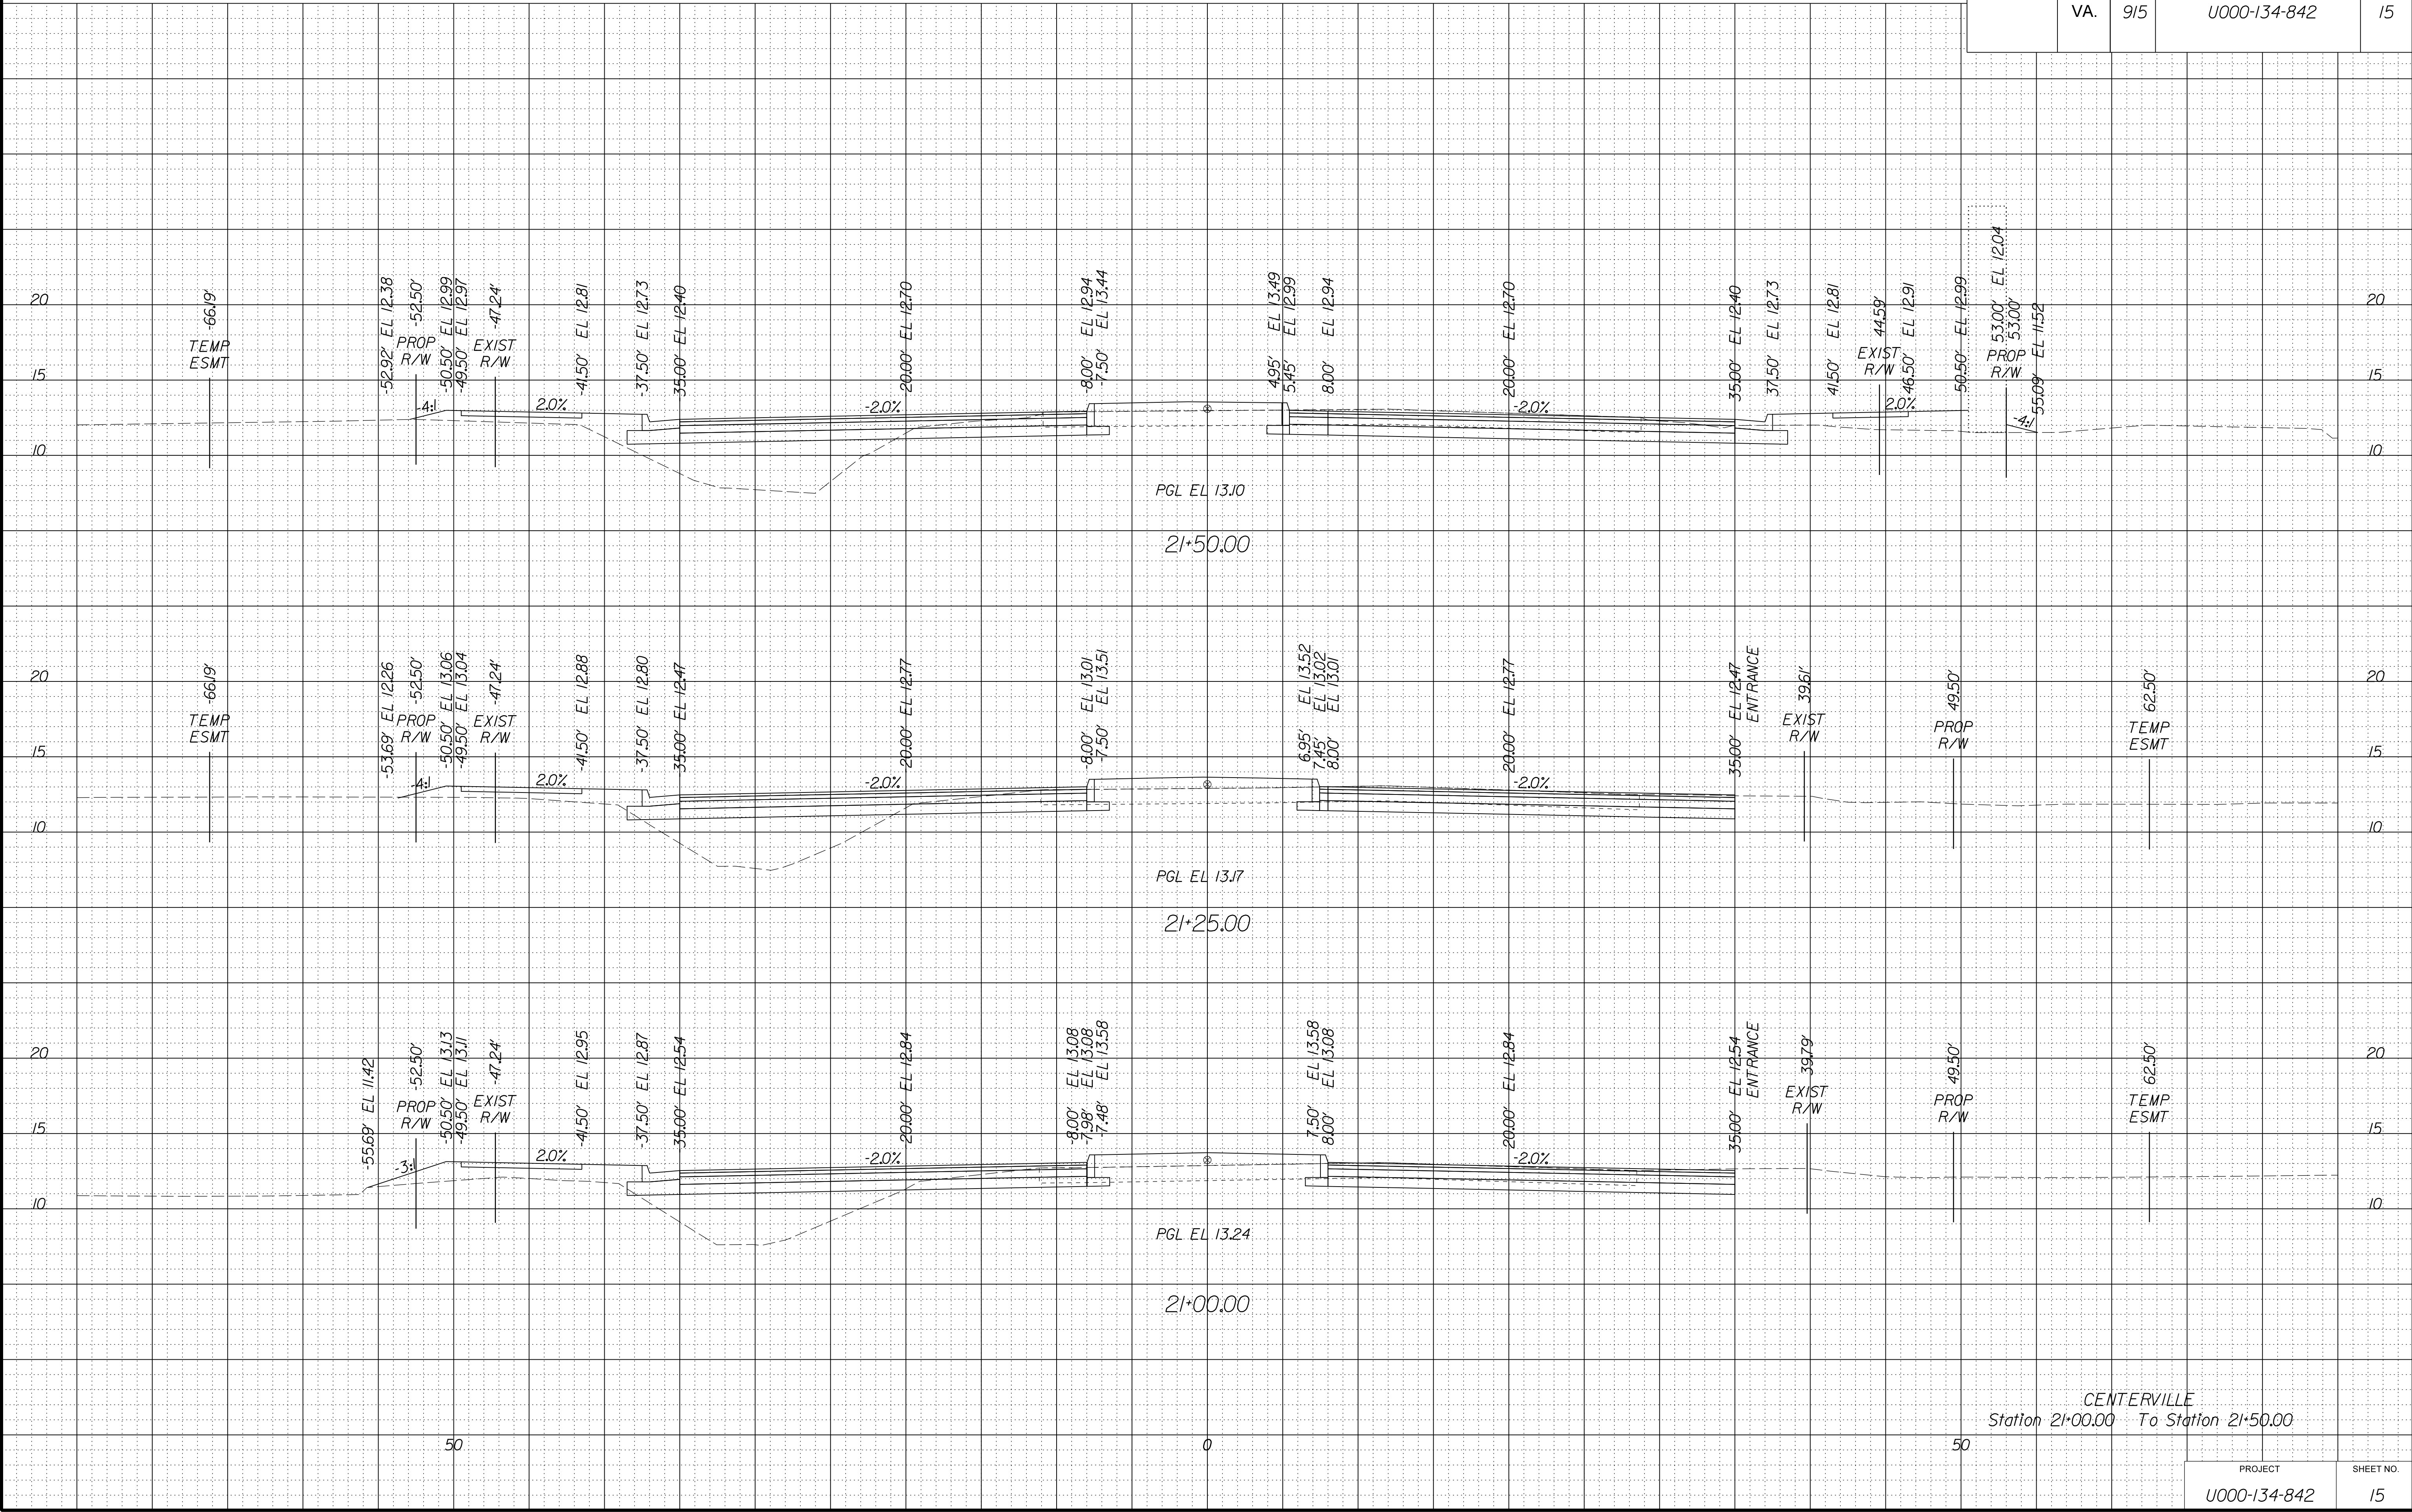

SCALE 1 IN. = 5 FT

DESIGN FEATURES RELATING TO CONSTRUCTION
OR TO REGULATION AND CONTROL OF TRAFFIC
MAY BE SUBJECT TO CHANGE AS DEEMED
NECESSARY BY THE DEPARTMENT

N	REVISED	STATE	STATE		SHEET NO
			ROUTE	PROJECT	
		VA.	915	U000-134-842	16

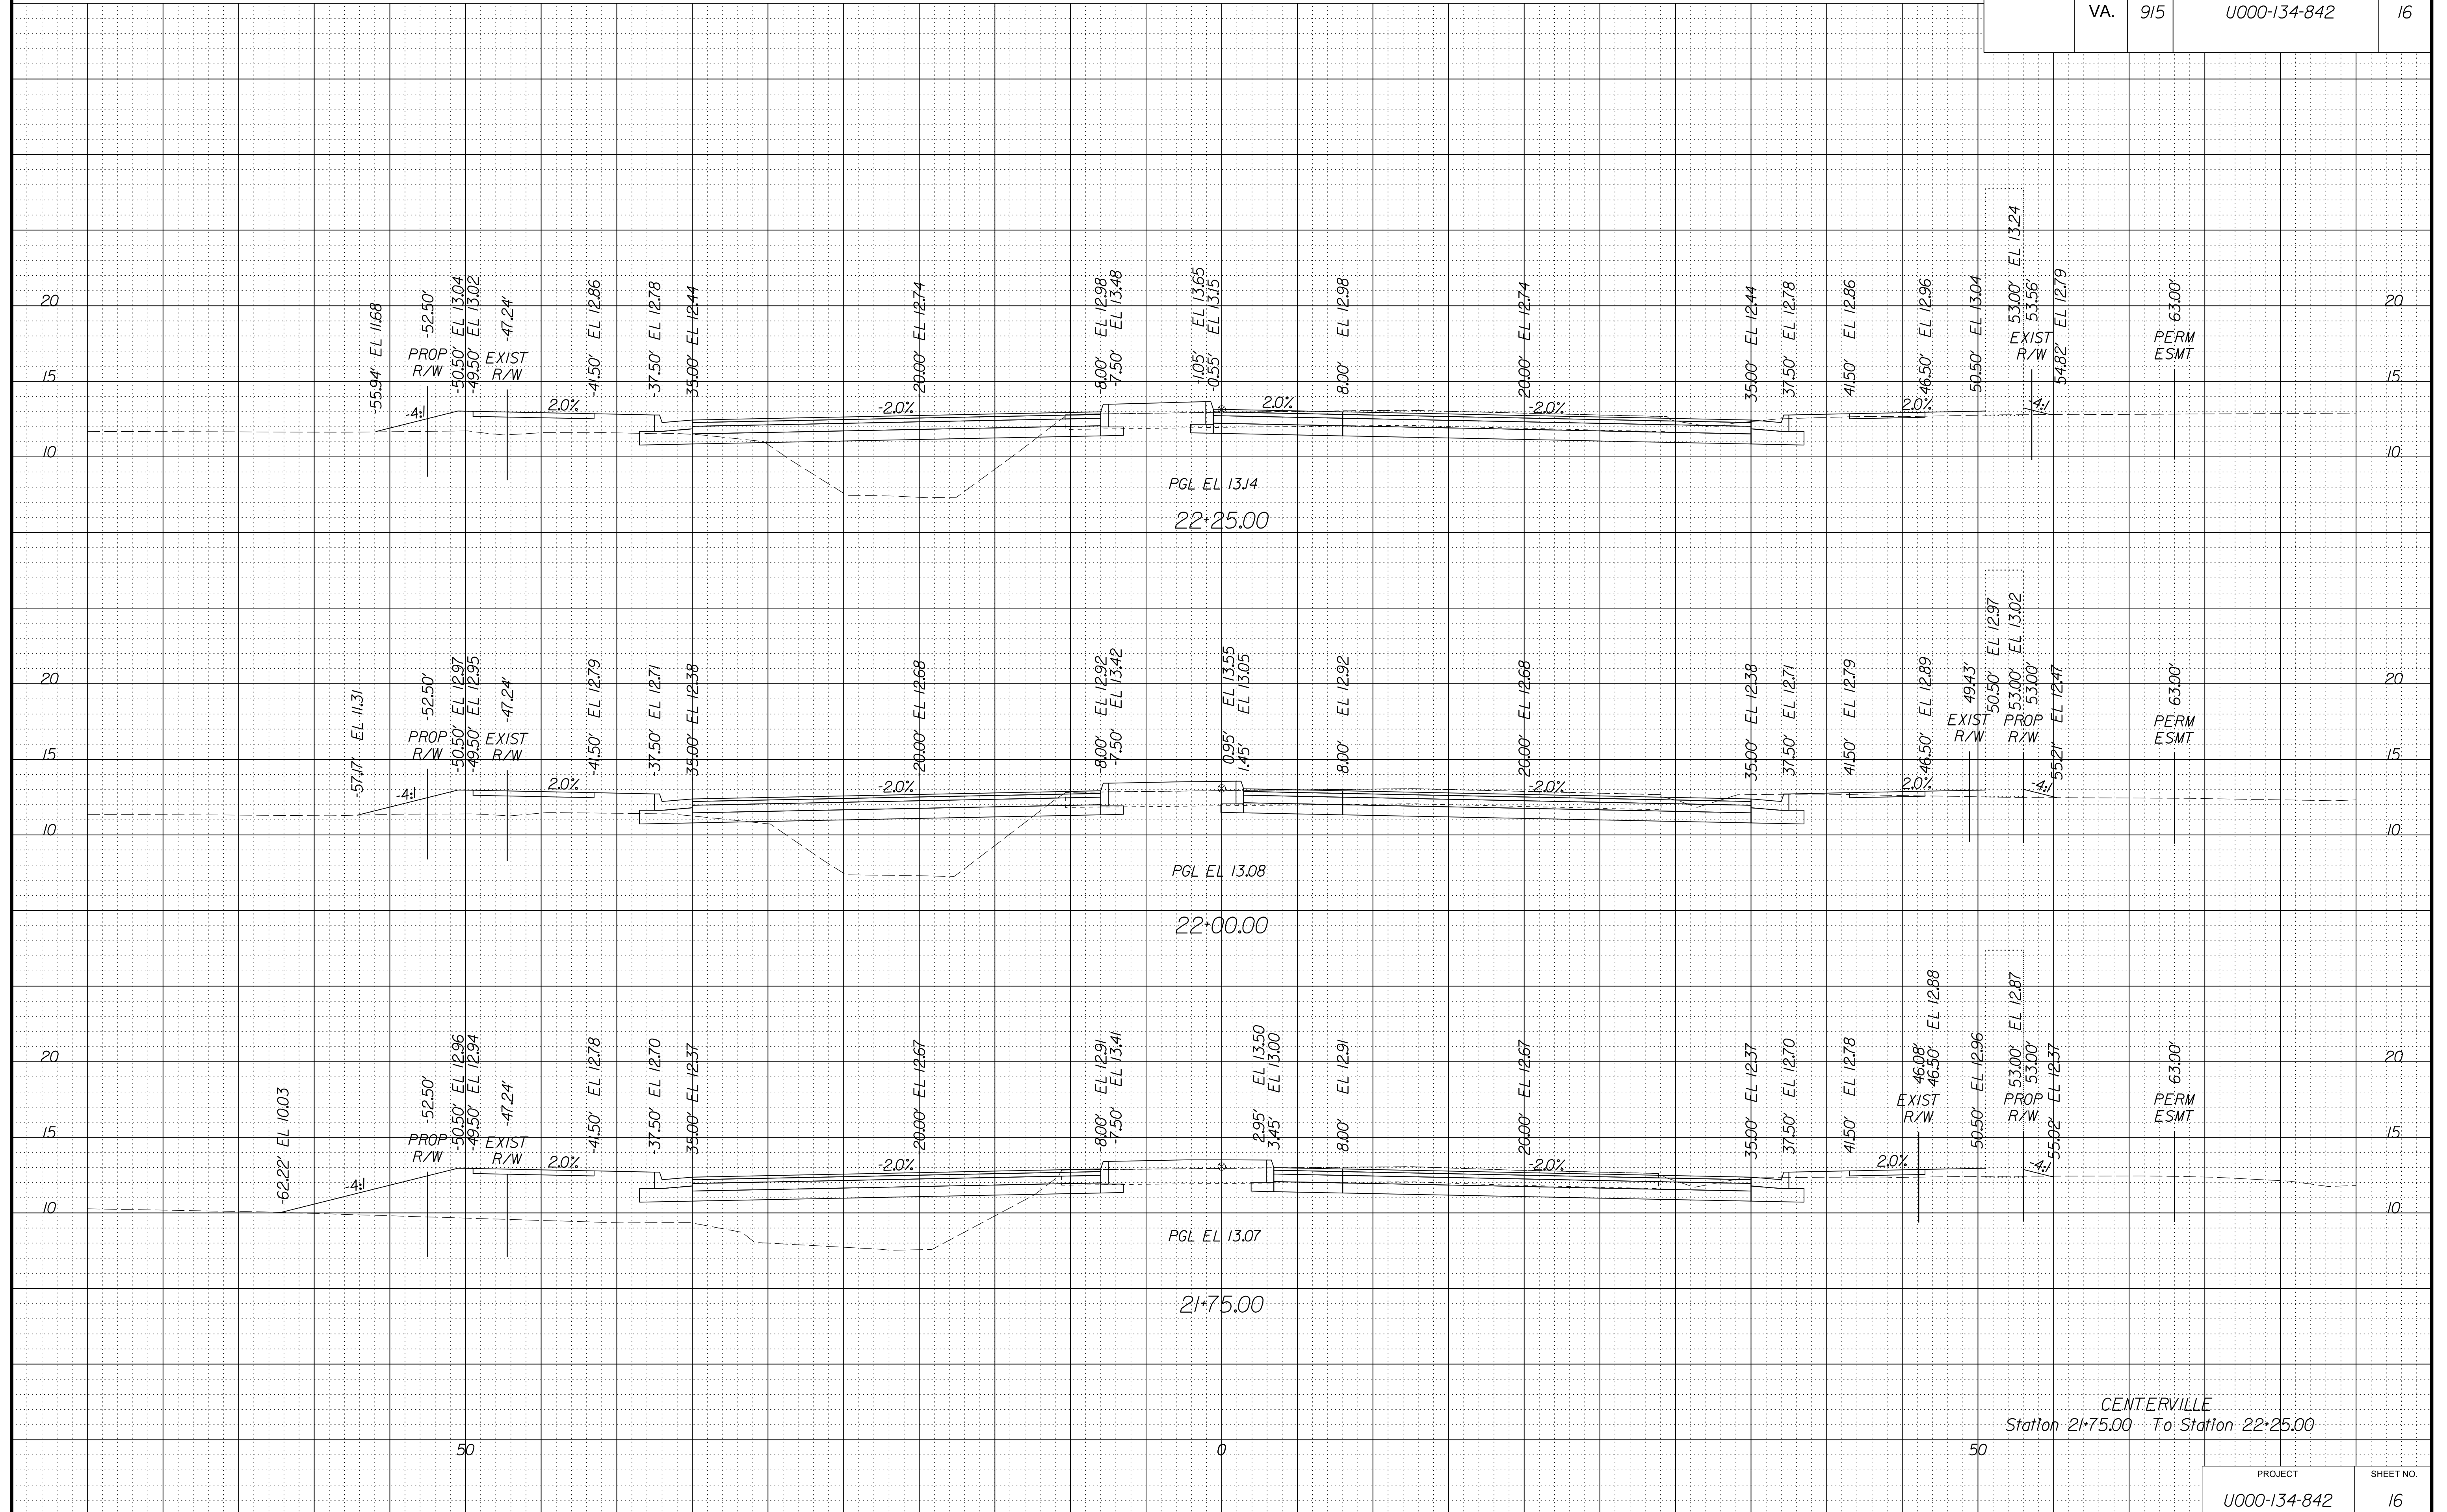

CENTERVILLE
Station 21+75.00 To Station 22+25.00


PROJECT	SHEET NO.
U000-134-842	16

PROJECT MANAGER WWW
SURVEYED BY, DATE XXX
DESIGN BY YYY
SUBSURFACE UTILITY BY, DATE ZZZ

CROSS SECTIONS
SCALE 1 IN. = 5 FT

DESIGN FEATURES RELATING TO CONSTRUCTION
OR TO REGULATION AND CONTROL OF TRAFFIC
MAY BE SUBJECT TO CHANGE AS DEEMED
NECESSARY BY THE DEPARTMENT

REVISED	STATE	STATE		SHEET NO.
		ROUTE	PROJECT	
	VA.	915	U000-134-842	17

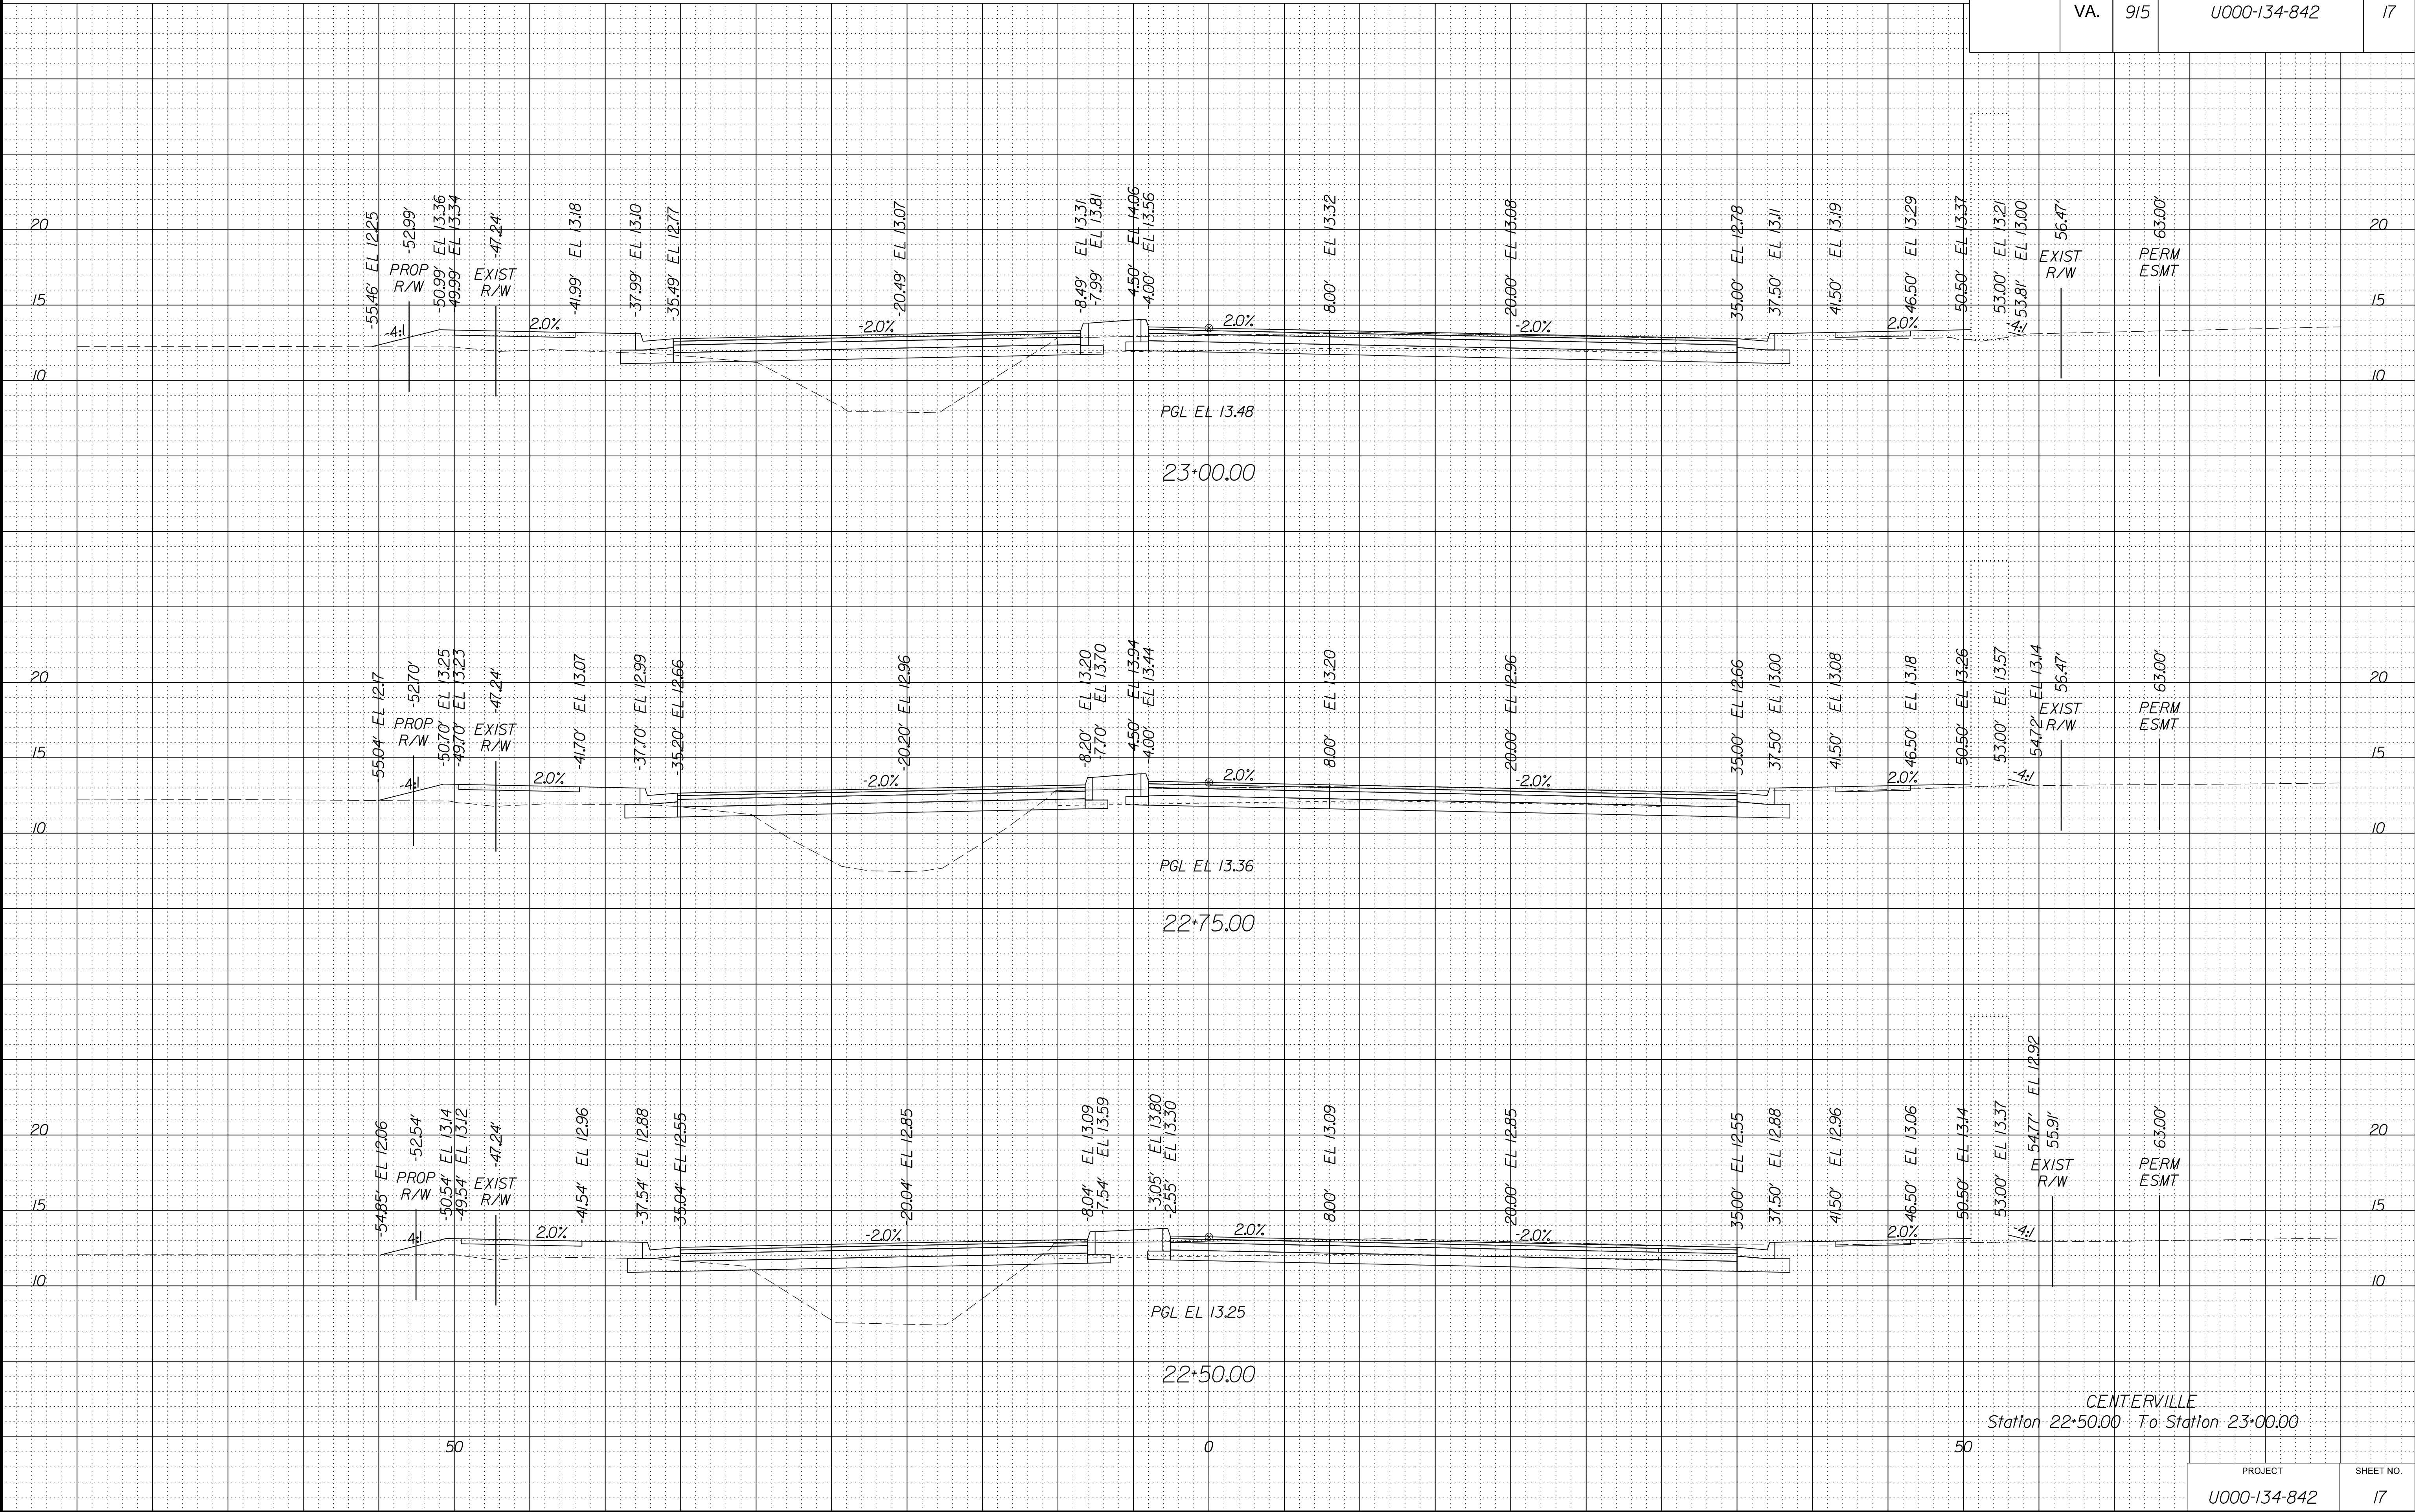


PROJECT MANAGER WWW
SURVEYED BY, DATE XXX
DESIGN BY YYY
SUBSURFACE UTILITY BY, DATE ZZZ

CROSS SECTIONS
SCALE 1 IN. = 5 FT

DESIGN FEATURES RELATING TO CONSTRUCTION
OR TO REGULATION AND CONTROL OF TRAFFIC
MAY BE SUBJECT TO CHANGE AS DEEMED
NECESSARY BY THE DEPARTMENT

REVISED	STATE	STATE		SHEET NO.
		ROUTE	PROJECT	
	VA.	915	U000-134-842	18

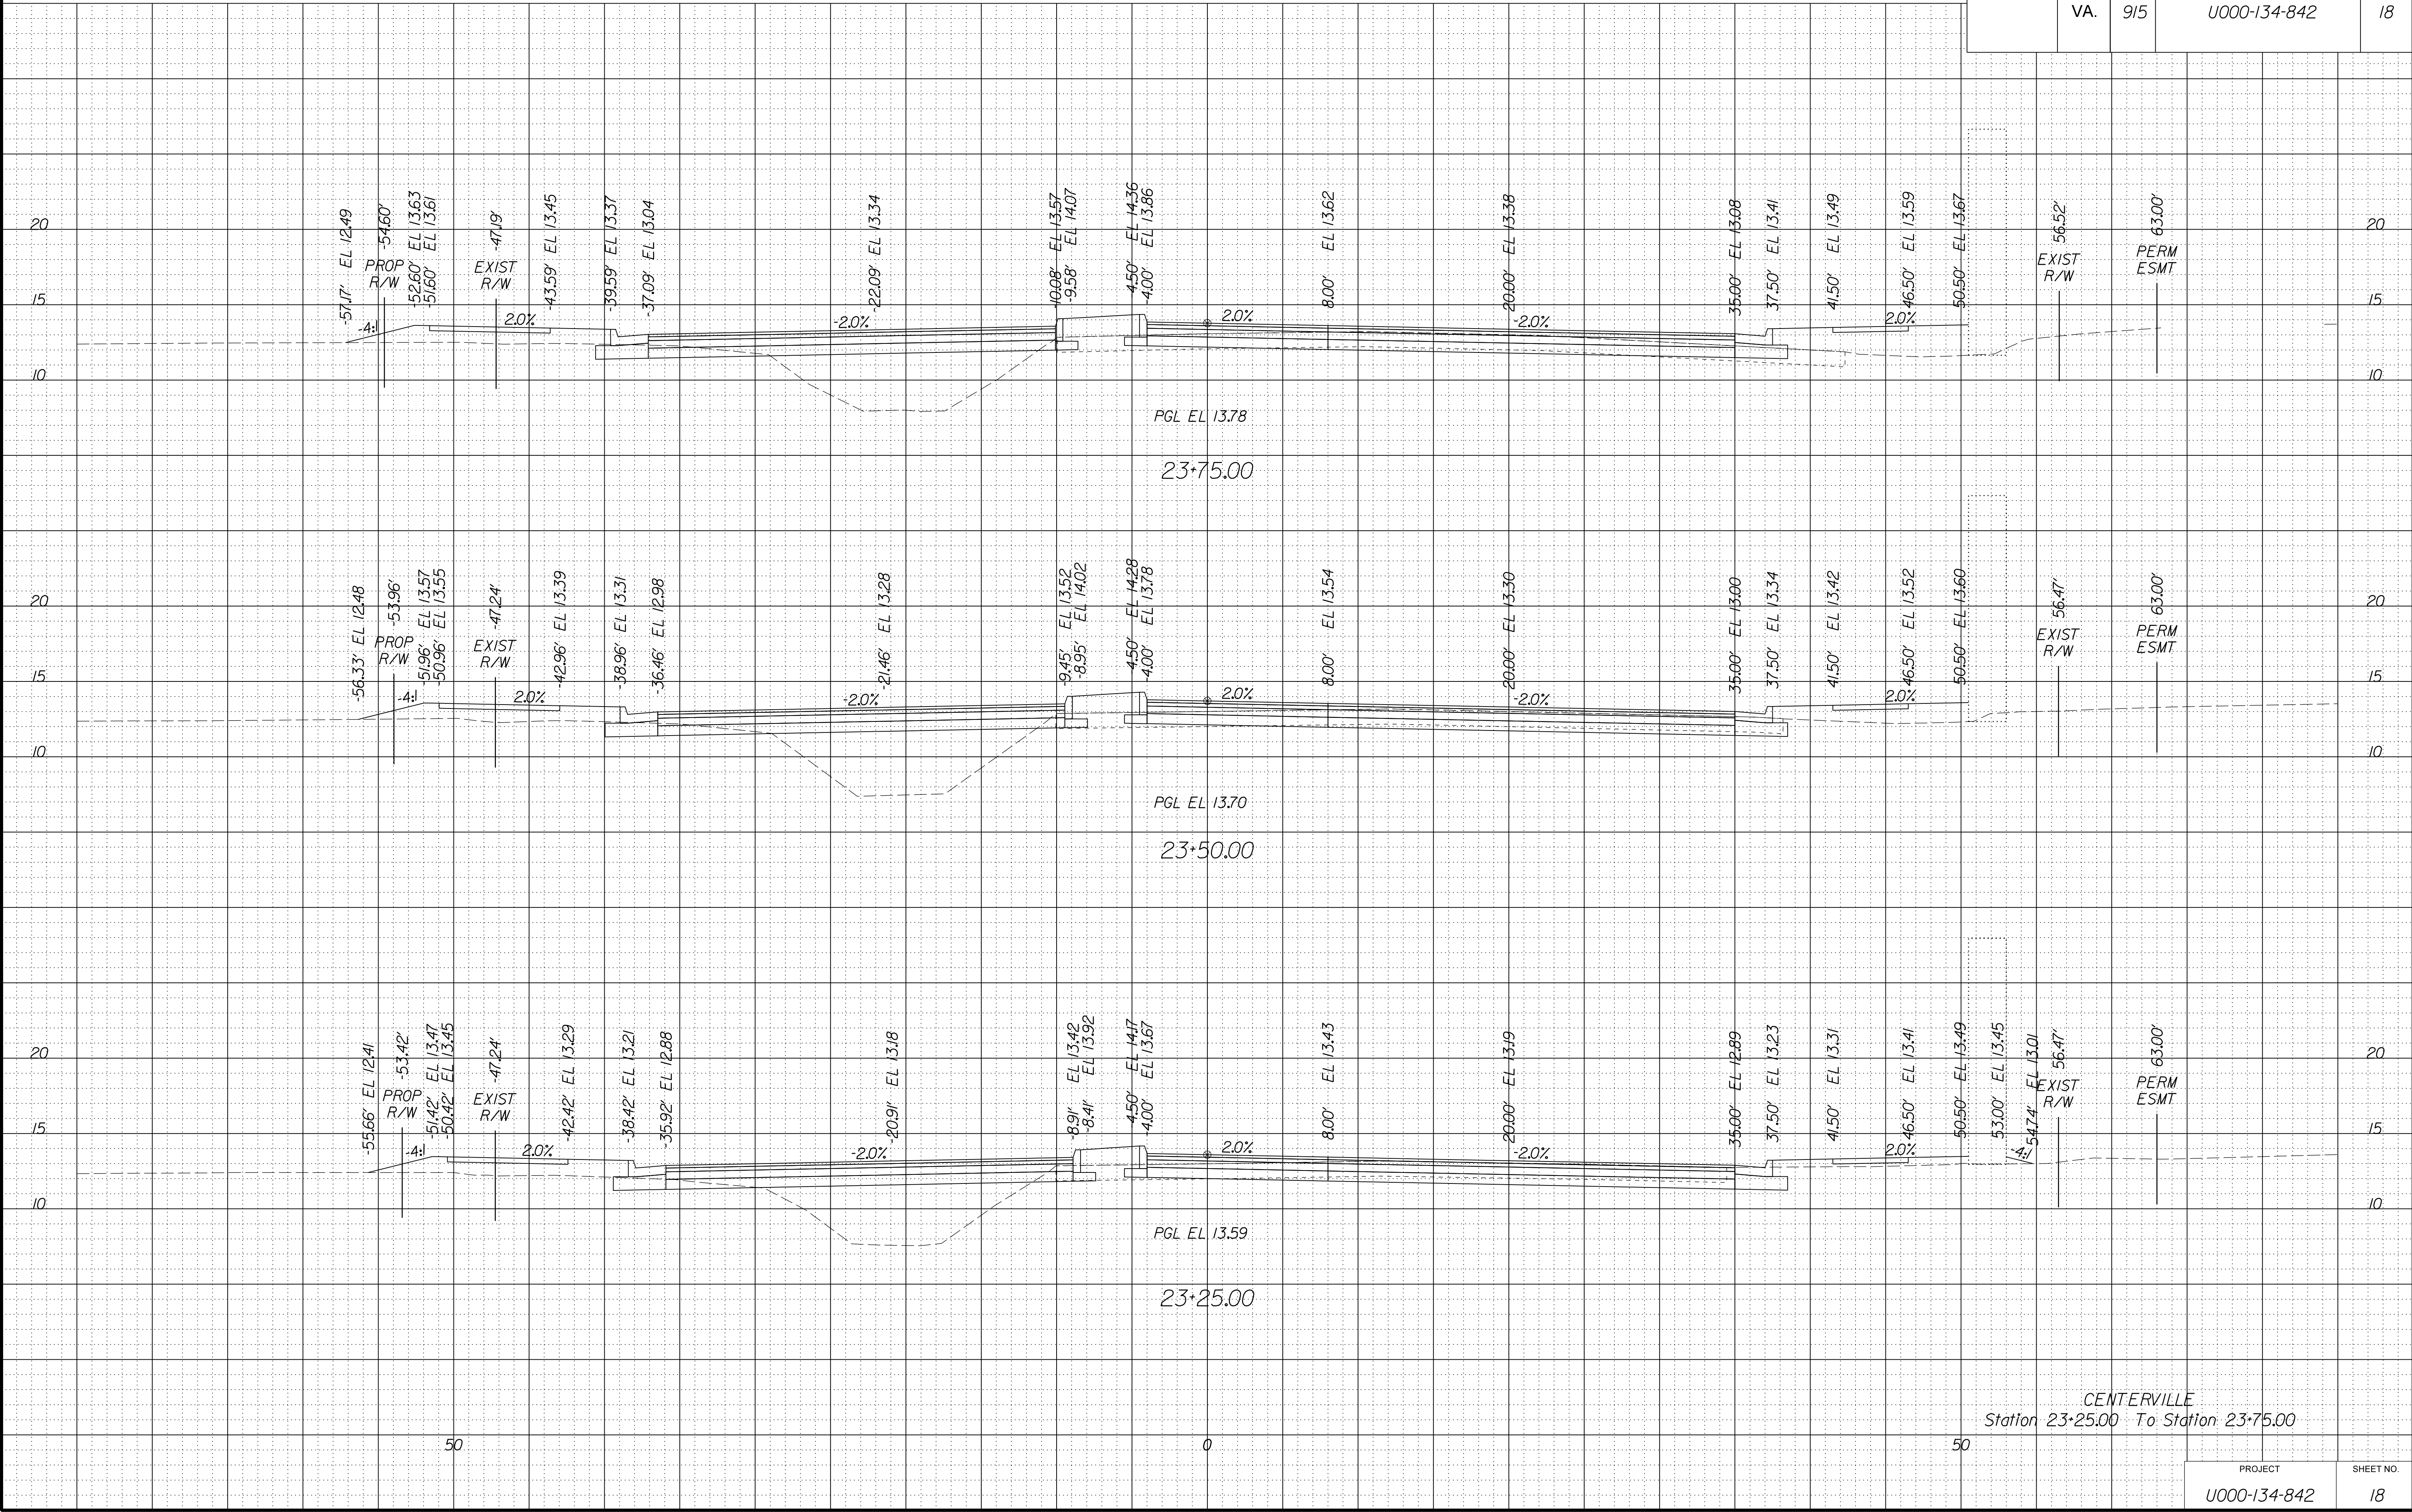

CENTERVILLE
Station 23+25.00 To Station 23+75.00


PROJECT	SHEET NO.
U000-134-842	18

PROJECT MANAGER WWW
SURVEYED BY, DATE XXX
DESIGN BY YYY
SUBSURFACE UTILITY BY, DATE ZZZ

CROSS SECTIONS
SCALE 1 IN. = 5 FT

DESIGN FEATURES RELATING TO CONSTRUCTION
OR TO REGULATION AND CONTROL OF TRAFFIC
MAY BE SUBJECT TO CHANGE AS DEEMED
NECESSARY BY THE DEPARTMENT

REVISED	STATE	ROUTE	STATE	PROJECT	SHEET NO.
	VA.	915		U000-134-842	

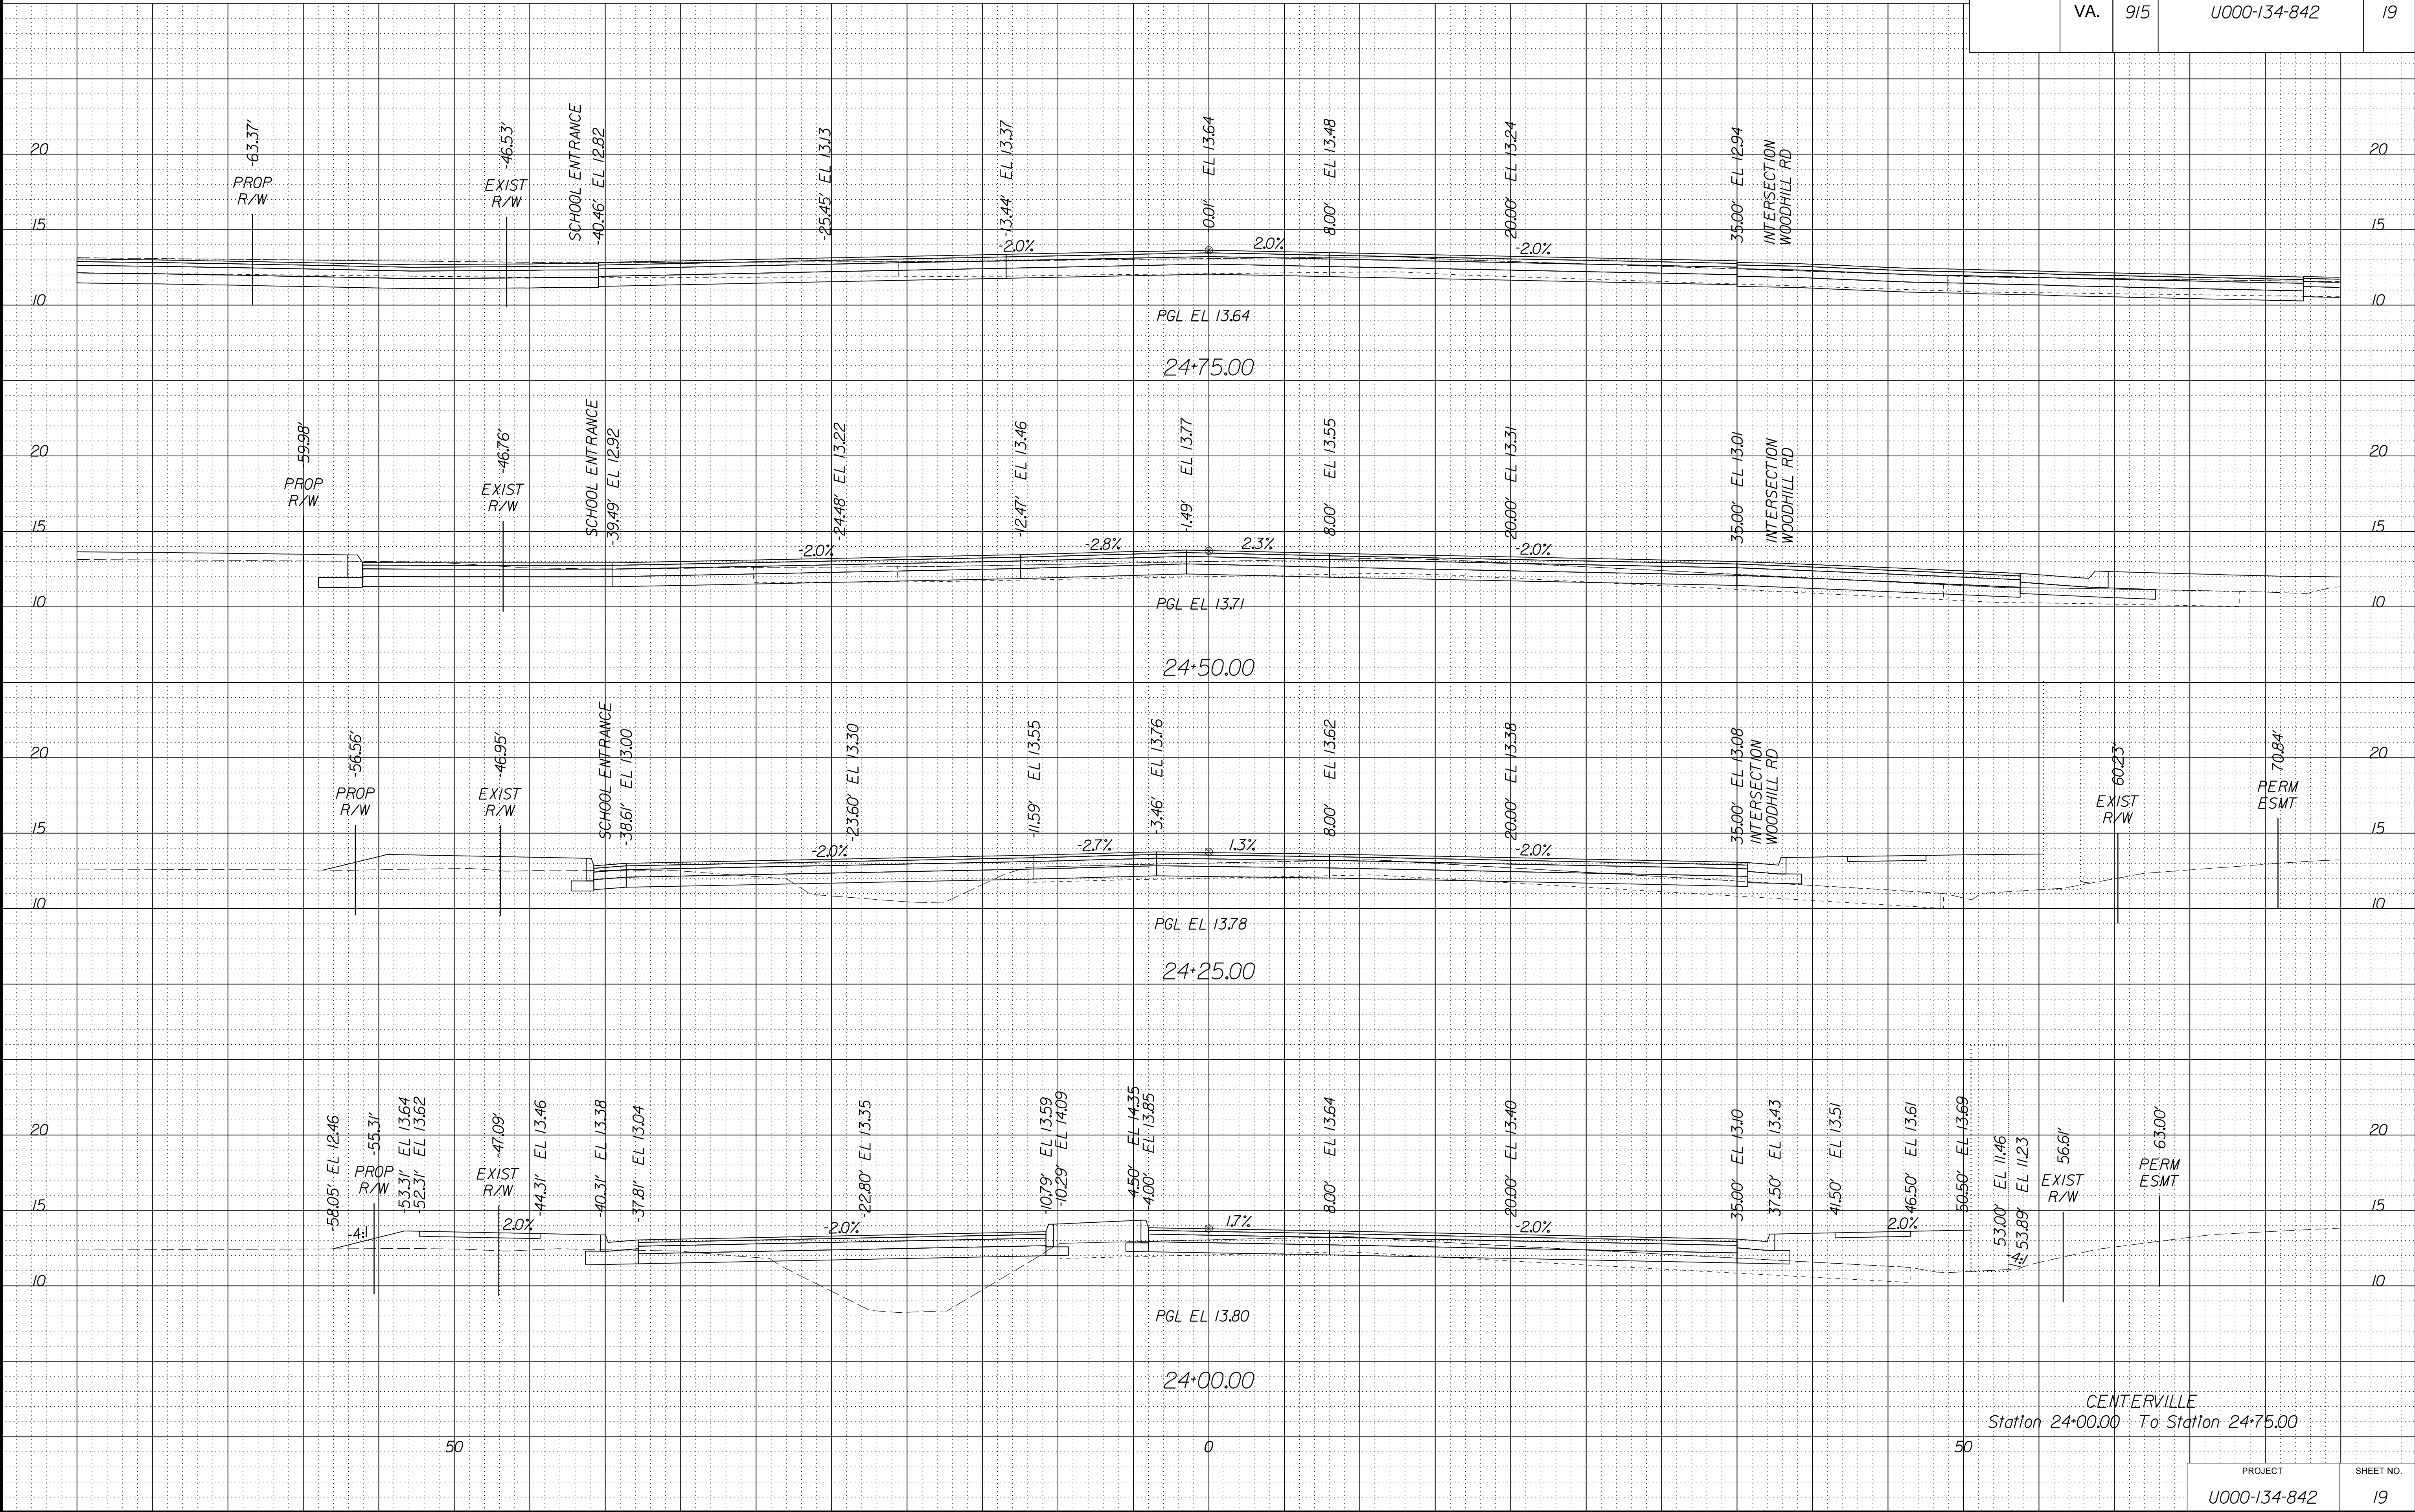


CENTERVILLE
Station 24+00.00 To Station 24+75.00

PROJECT	SHEET NO.
U000-134-842	19

SCALE 1 IN. = 5 FT

REVISED	STATE	STATE		SHEET NO
		ROUTE	PROJECT	
	VA.	915	U000-134-842	20

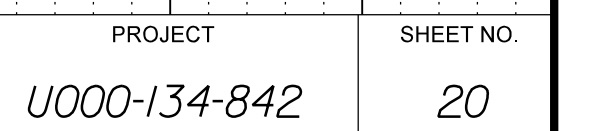


PROJECT MANAGER WWW
SURVEYED BY, DATE XXX
DESIGN BY YY
SUBSURFACE UTILITY BY, DATE ZZZ

CROSS SECTIONS
SCALE 1 IN. = 5 FT

DESIGN FEATURES RELATING TO CONSTRUCTION
OR TO REGULATION AND CONTROL OF TRAFFIC
MAY BE SUBJECT TO CHANGE AS DEEMED
NECESSARY BY THE DEPARTMENT


REVISED	STATE	STATE		SHEET NO.
		ROUTE	PROJECT	
	VA.	915	U000-134-842	21

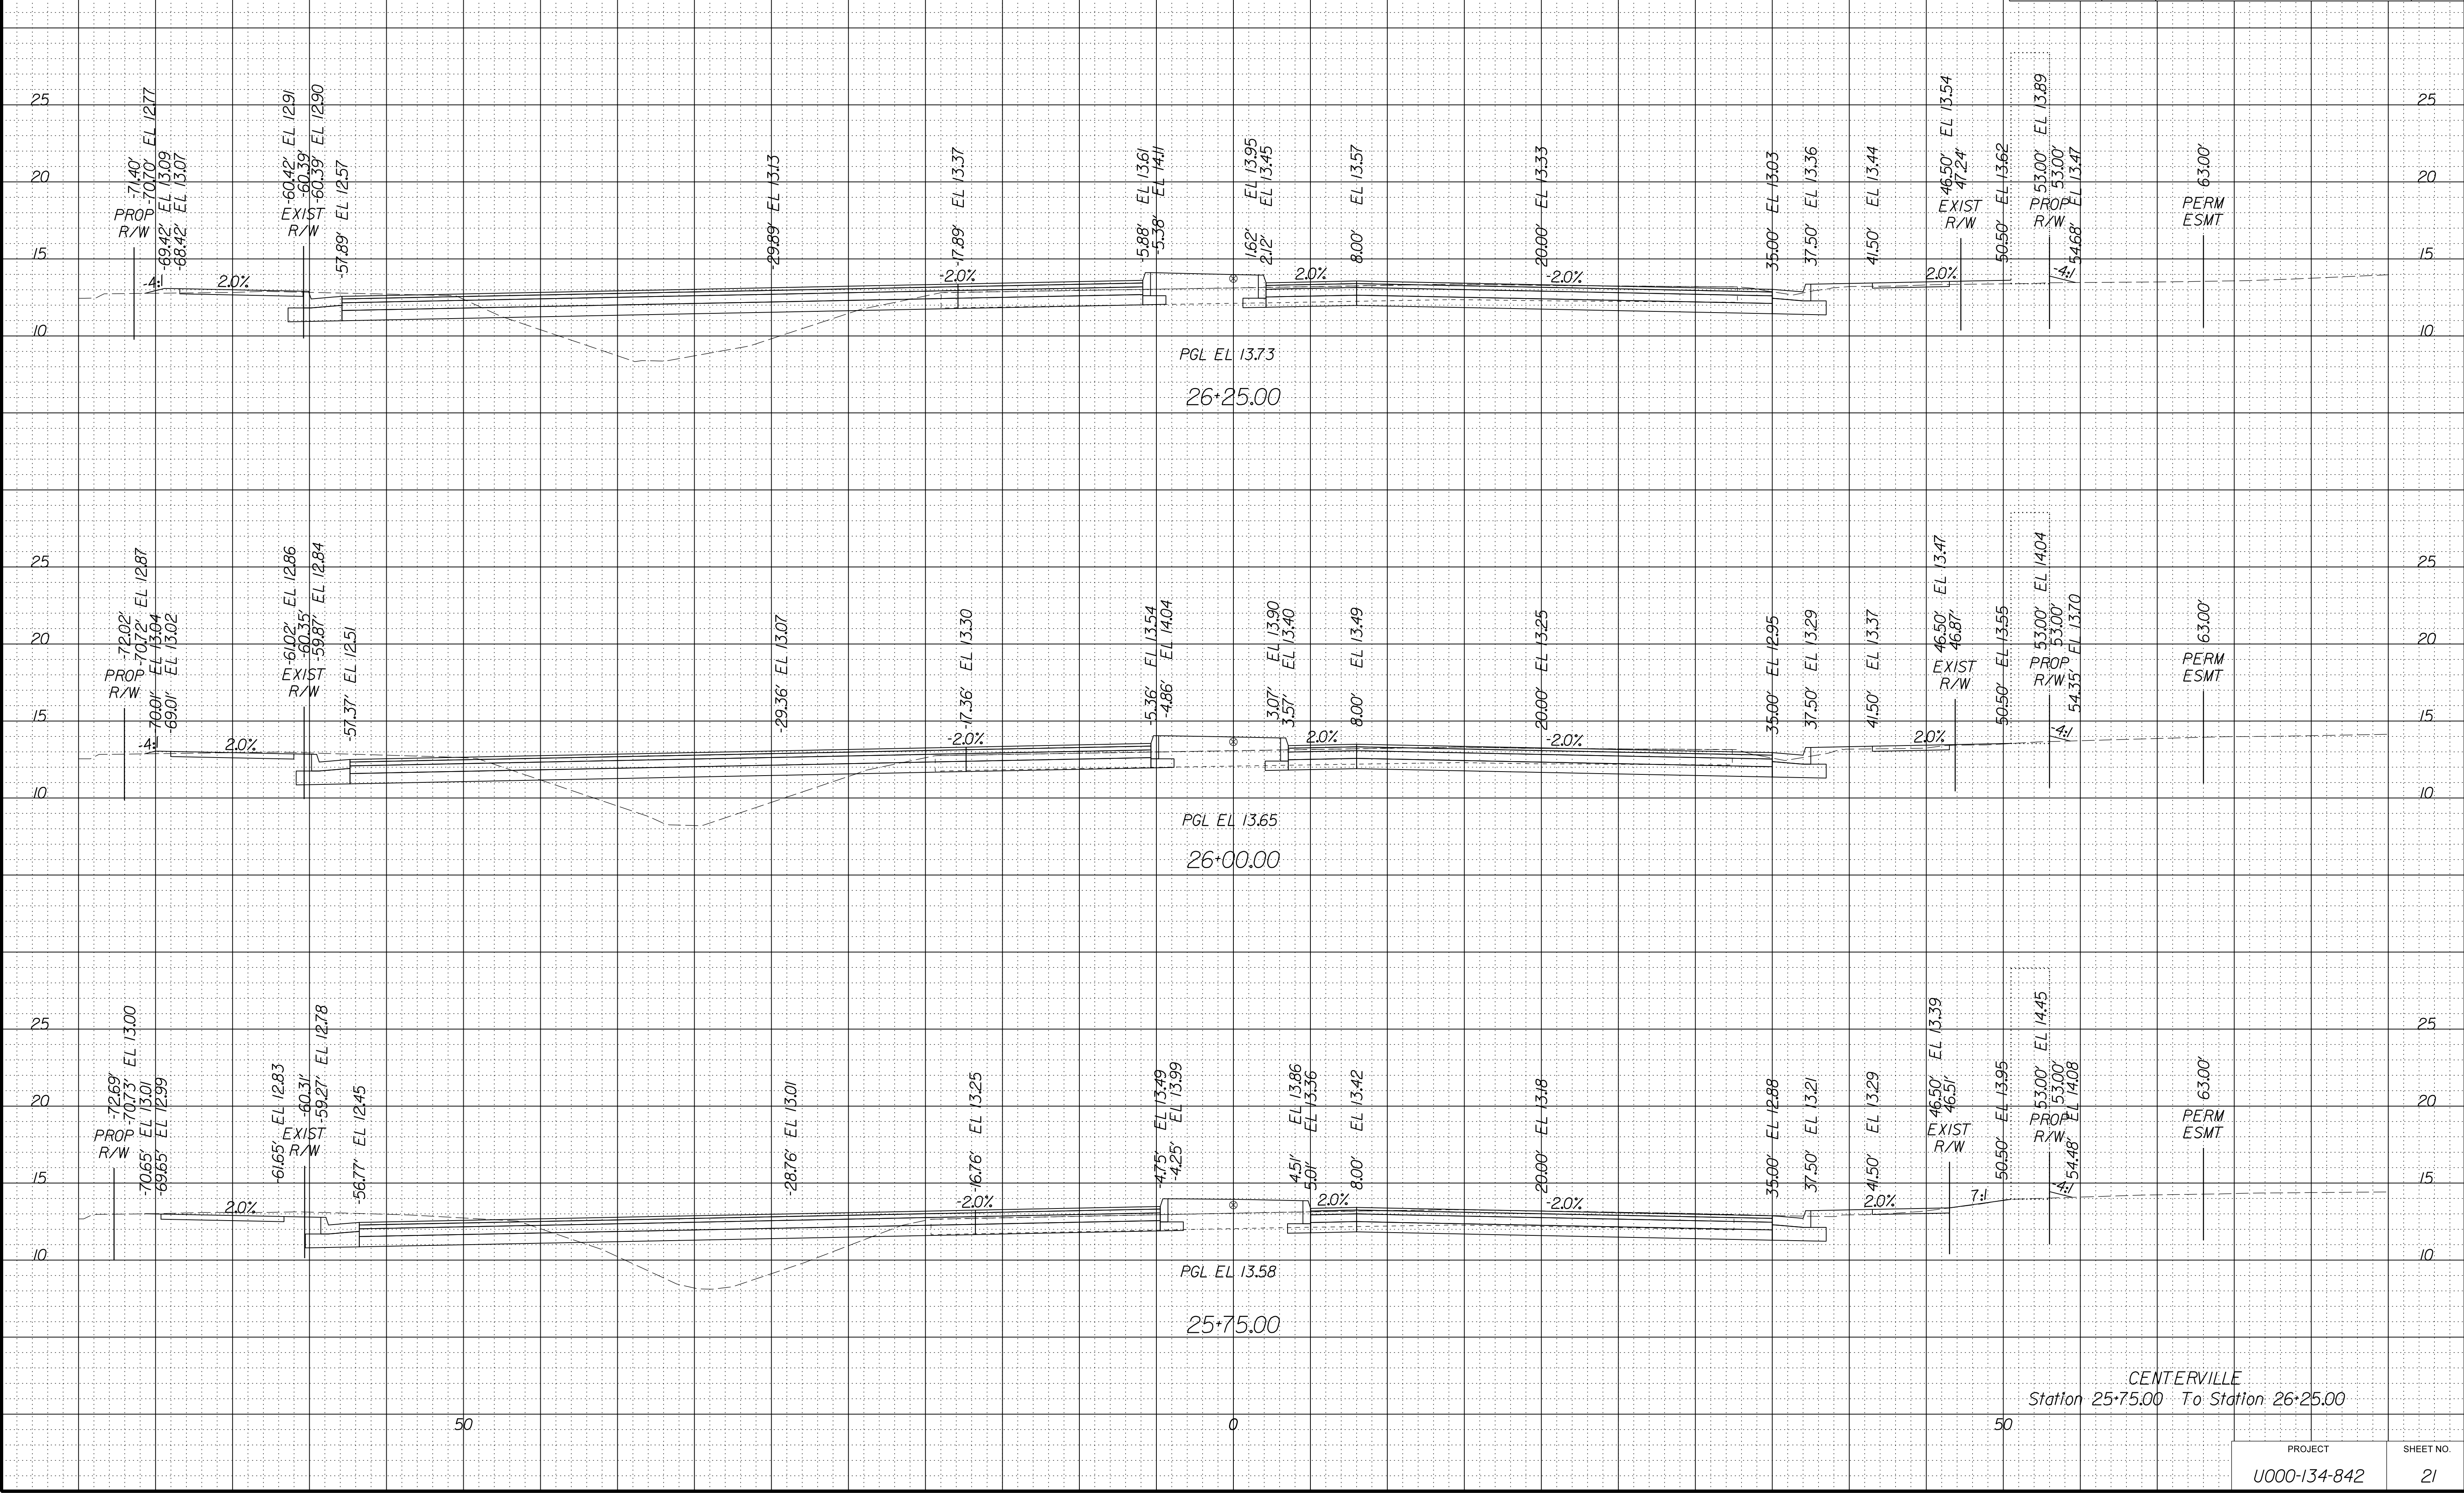

SCALE 1 IN. = 5 FT

DESIGN FEATURES RELATING TO CONSTRUCTION
OR TO REGULATION AND CONTROL OF TRAFFIC
MAY BE SUBJECT TO CHANGE AS DEEMED
NECESSARY BY THE DEPARTMENT

REVISED	STATE	STATE		SHEET NO.
		ROUTE	PROJECT	
	VA.	915	U000-134-842	22

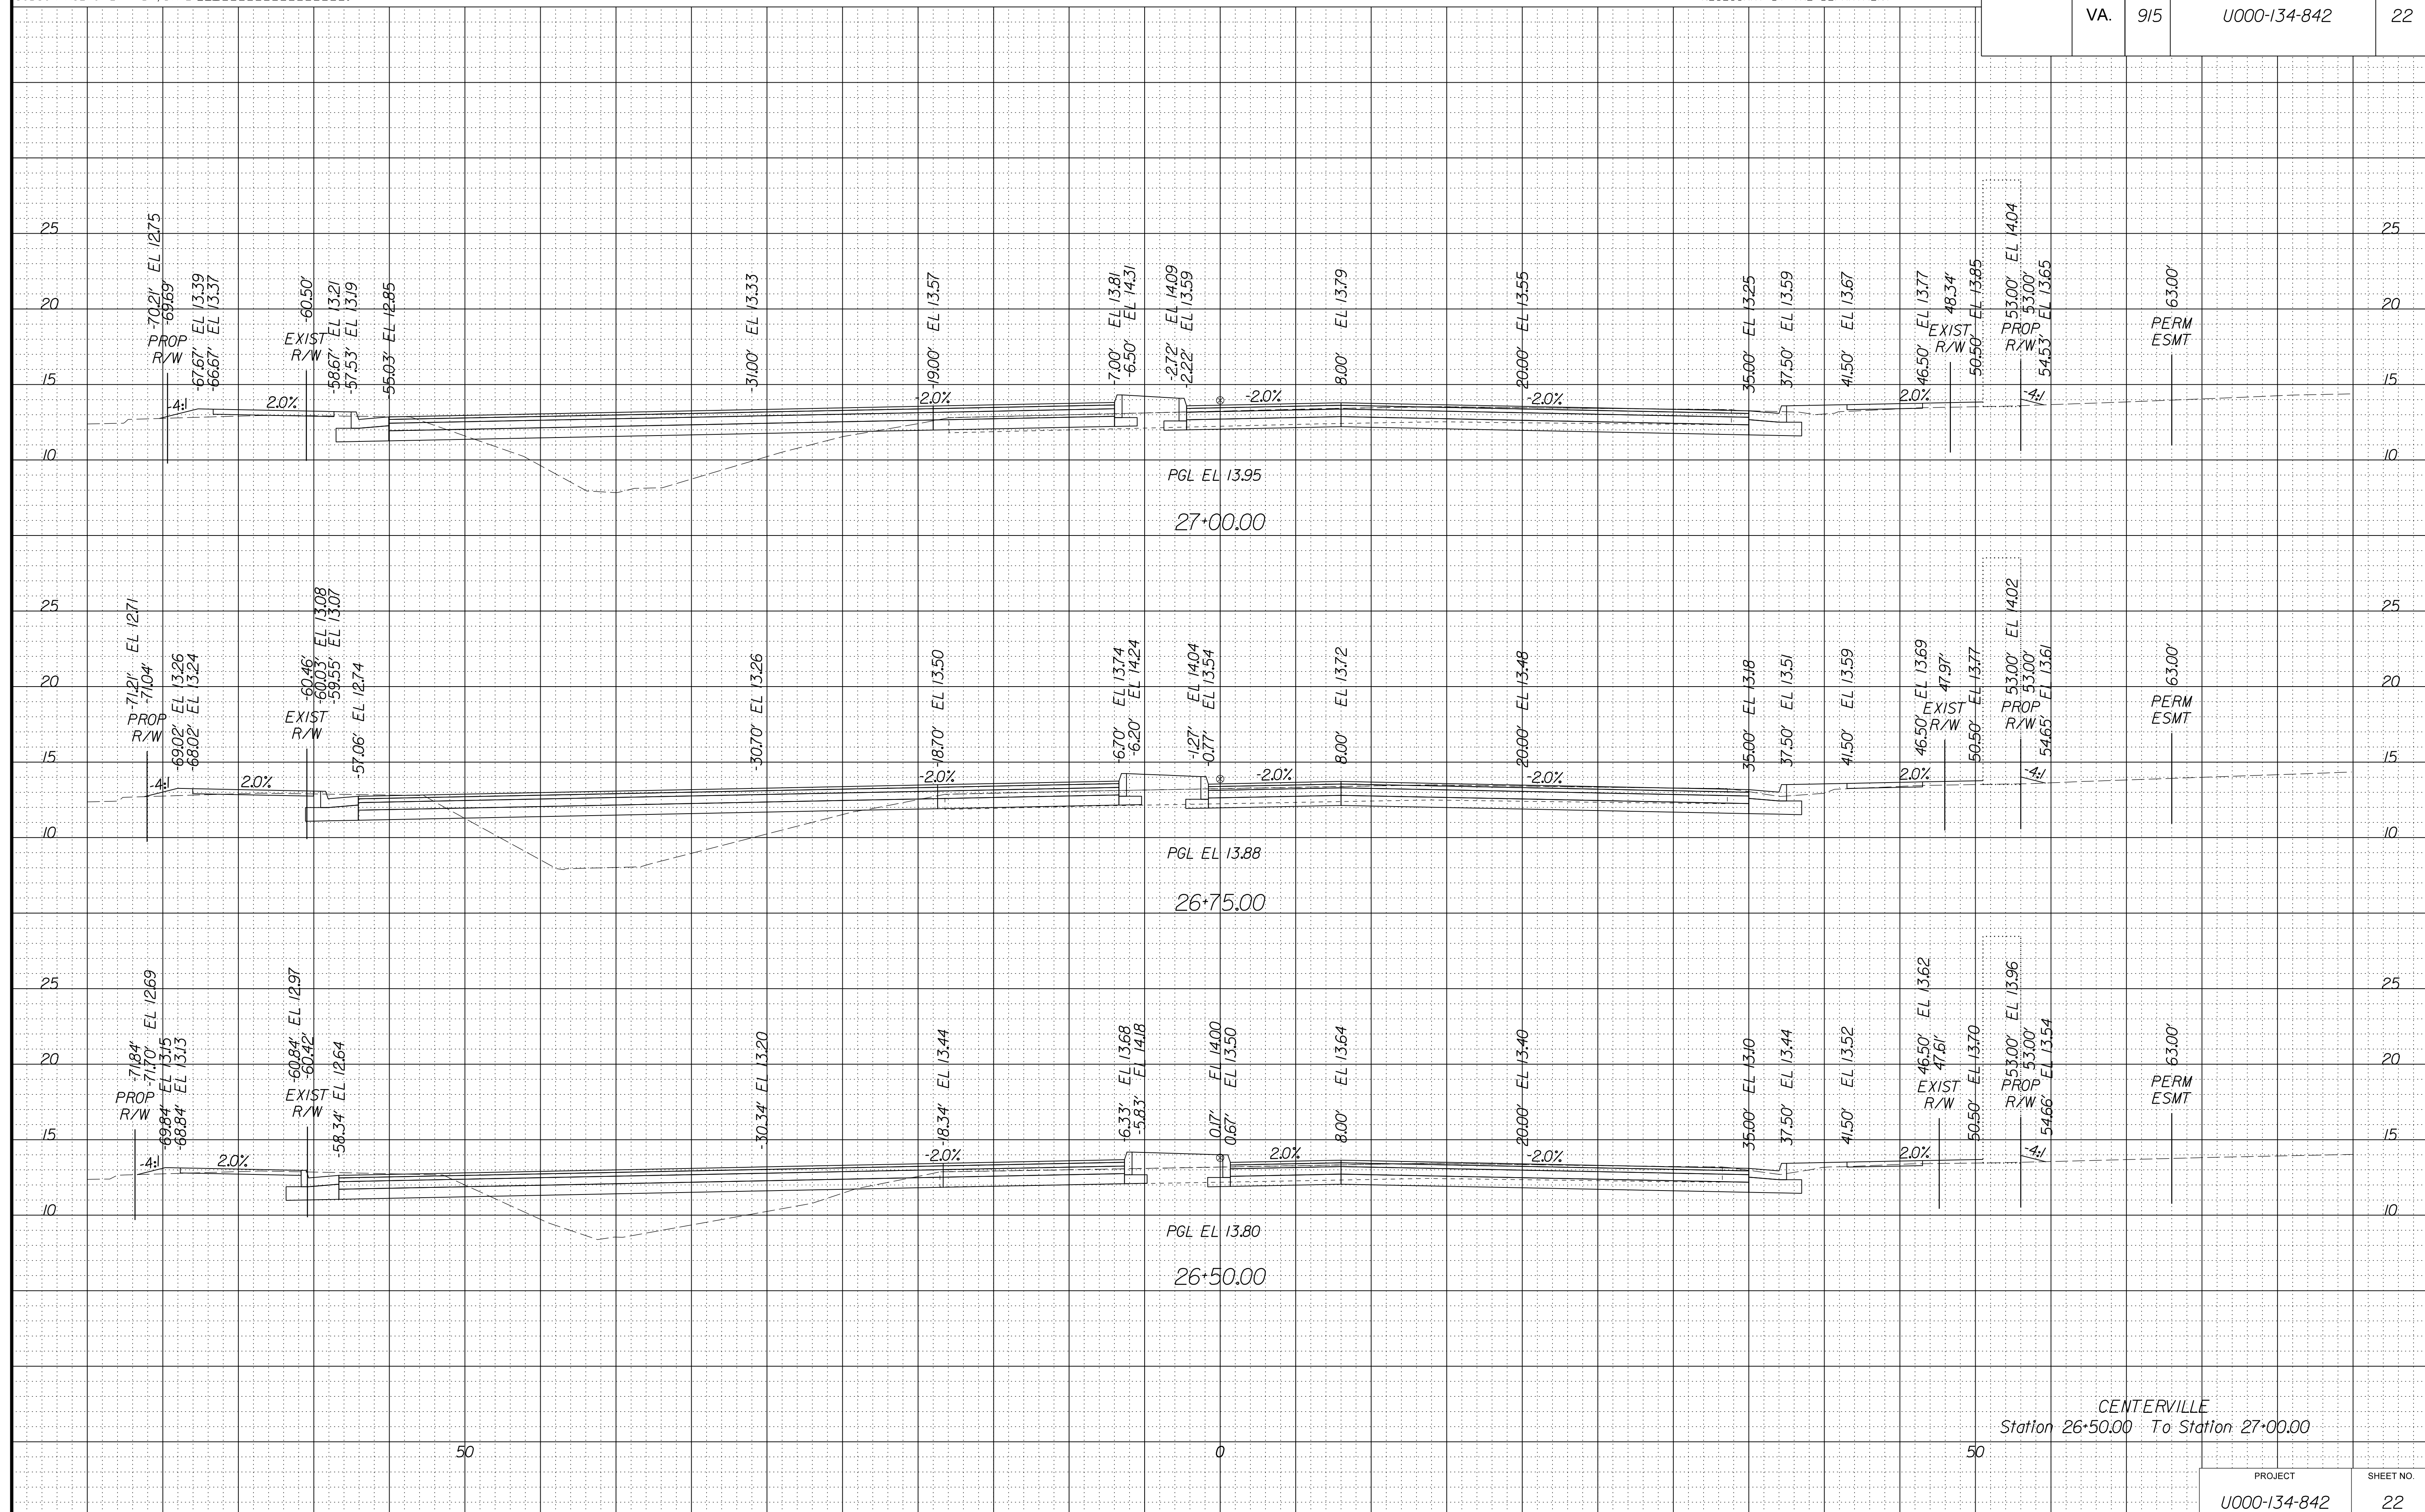

CENTERVILLE
Station 26+50.00 To Station 27+00.00


PROJECT	SHEET NO.
U000-134-842	22

PROJECT MANAGER WWW
SURVEYED BY, DATE XXX
DESIGN BY YYY
SUBSURFACE UTILITY BY, DATE ZZZ

CROSS SECTIONS
SCALE 1 IN. = 5 FT

DESIGN FEATURES RELATING TO CONSTRUCTION
OR TO REGULATION AND CONTROL OF TRAFFIC
MAY BE SUBJECT TO CHANGE AS DEEMED
NECESSARY BY THE DEPARTMENT

REVISED	STATE	ROUTE	STATE	PROJECT	SHEET NO.
	VA.	915		U000-134-842	23

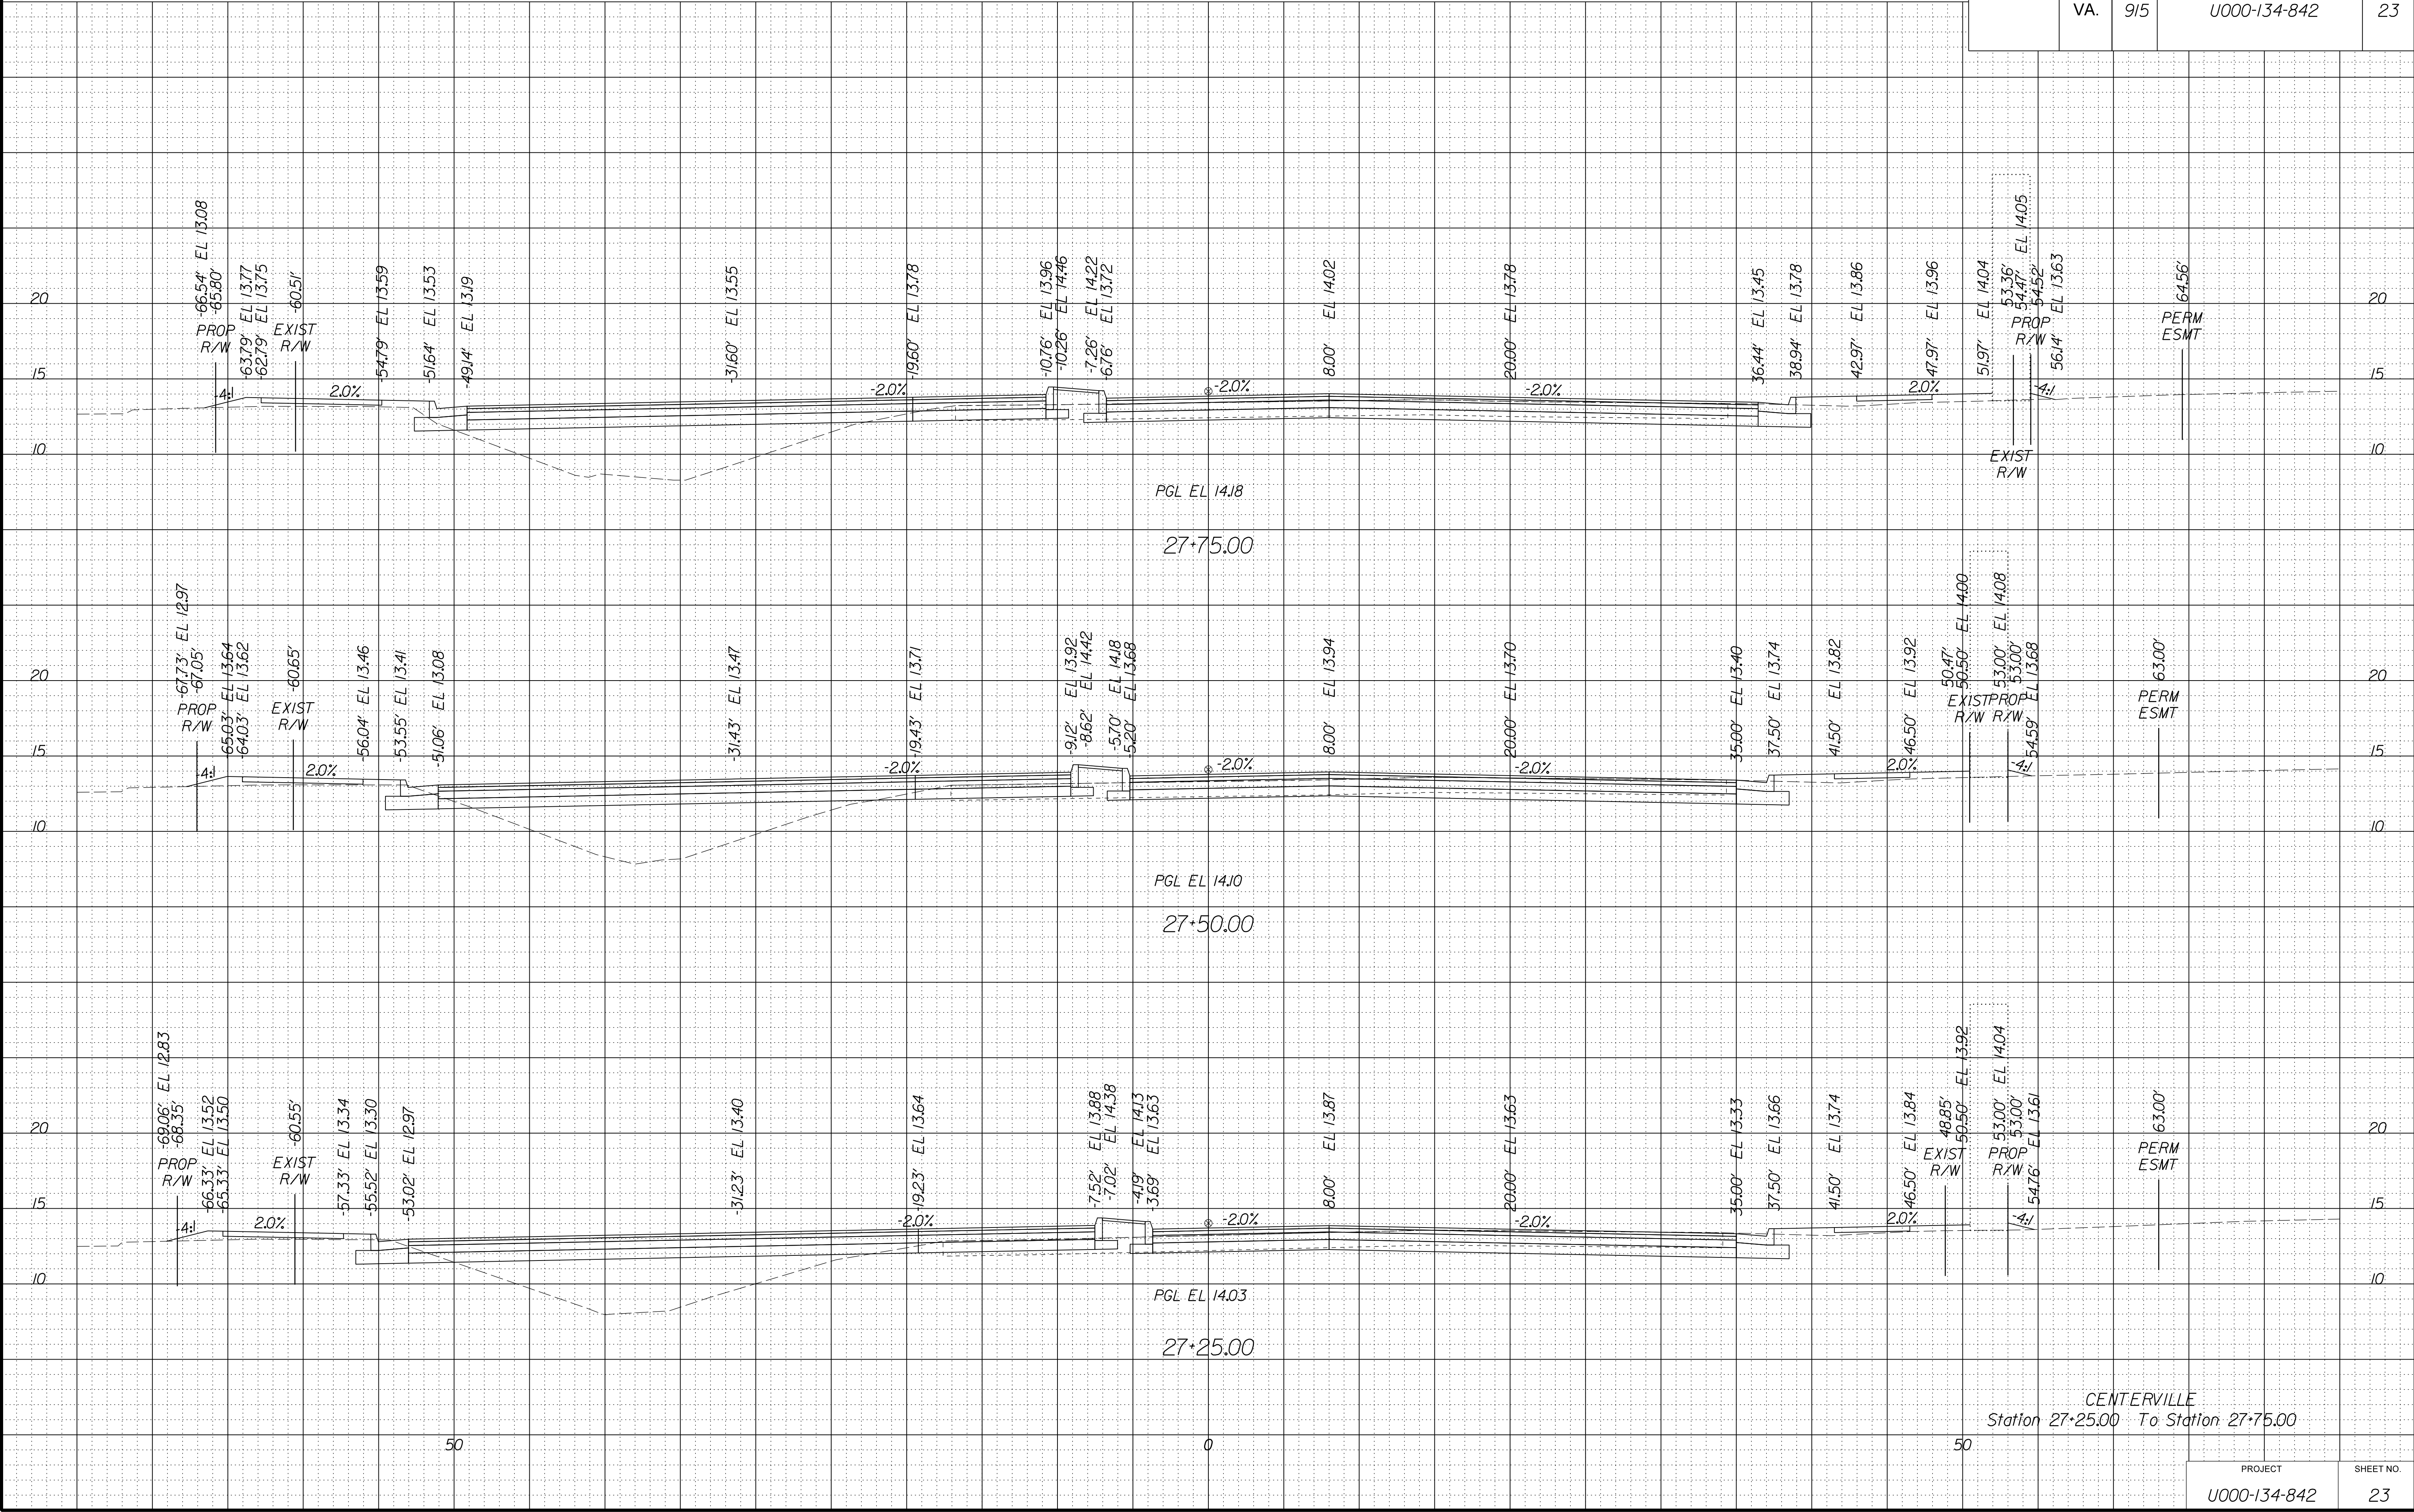


CENTERVILLE
Station 27+25.00 To Station 27+75.00

PROJECT MANAGER WWW
SURVEYED BY, DATE XXX
DESIGN BY YYY
SUBSURFACE UTILITY BY, DATE ZZZ

CROSS SECTIONS
SCALE 1 IN. = 5 FT

DESIGN FEATURES RELATING TO CONSTRUCTION
OR TO REGULATION AND CONTROL OF TRAFFIC
MAY BE SUBJECT TO CHANGE AS DEEMED
NECESSARY BY THE DEPARTMENT

REVISED	STATE	STATE		SHEET NO.
		ROUTE	PROJECT	
	VA.	915	U000-134-842	24

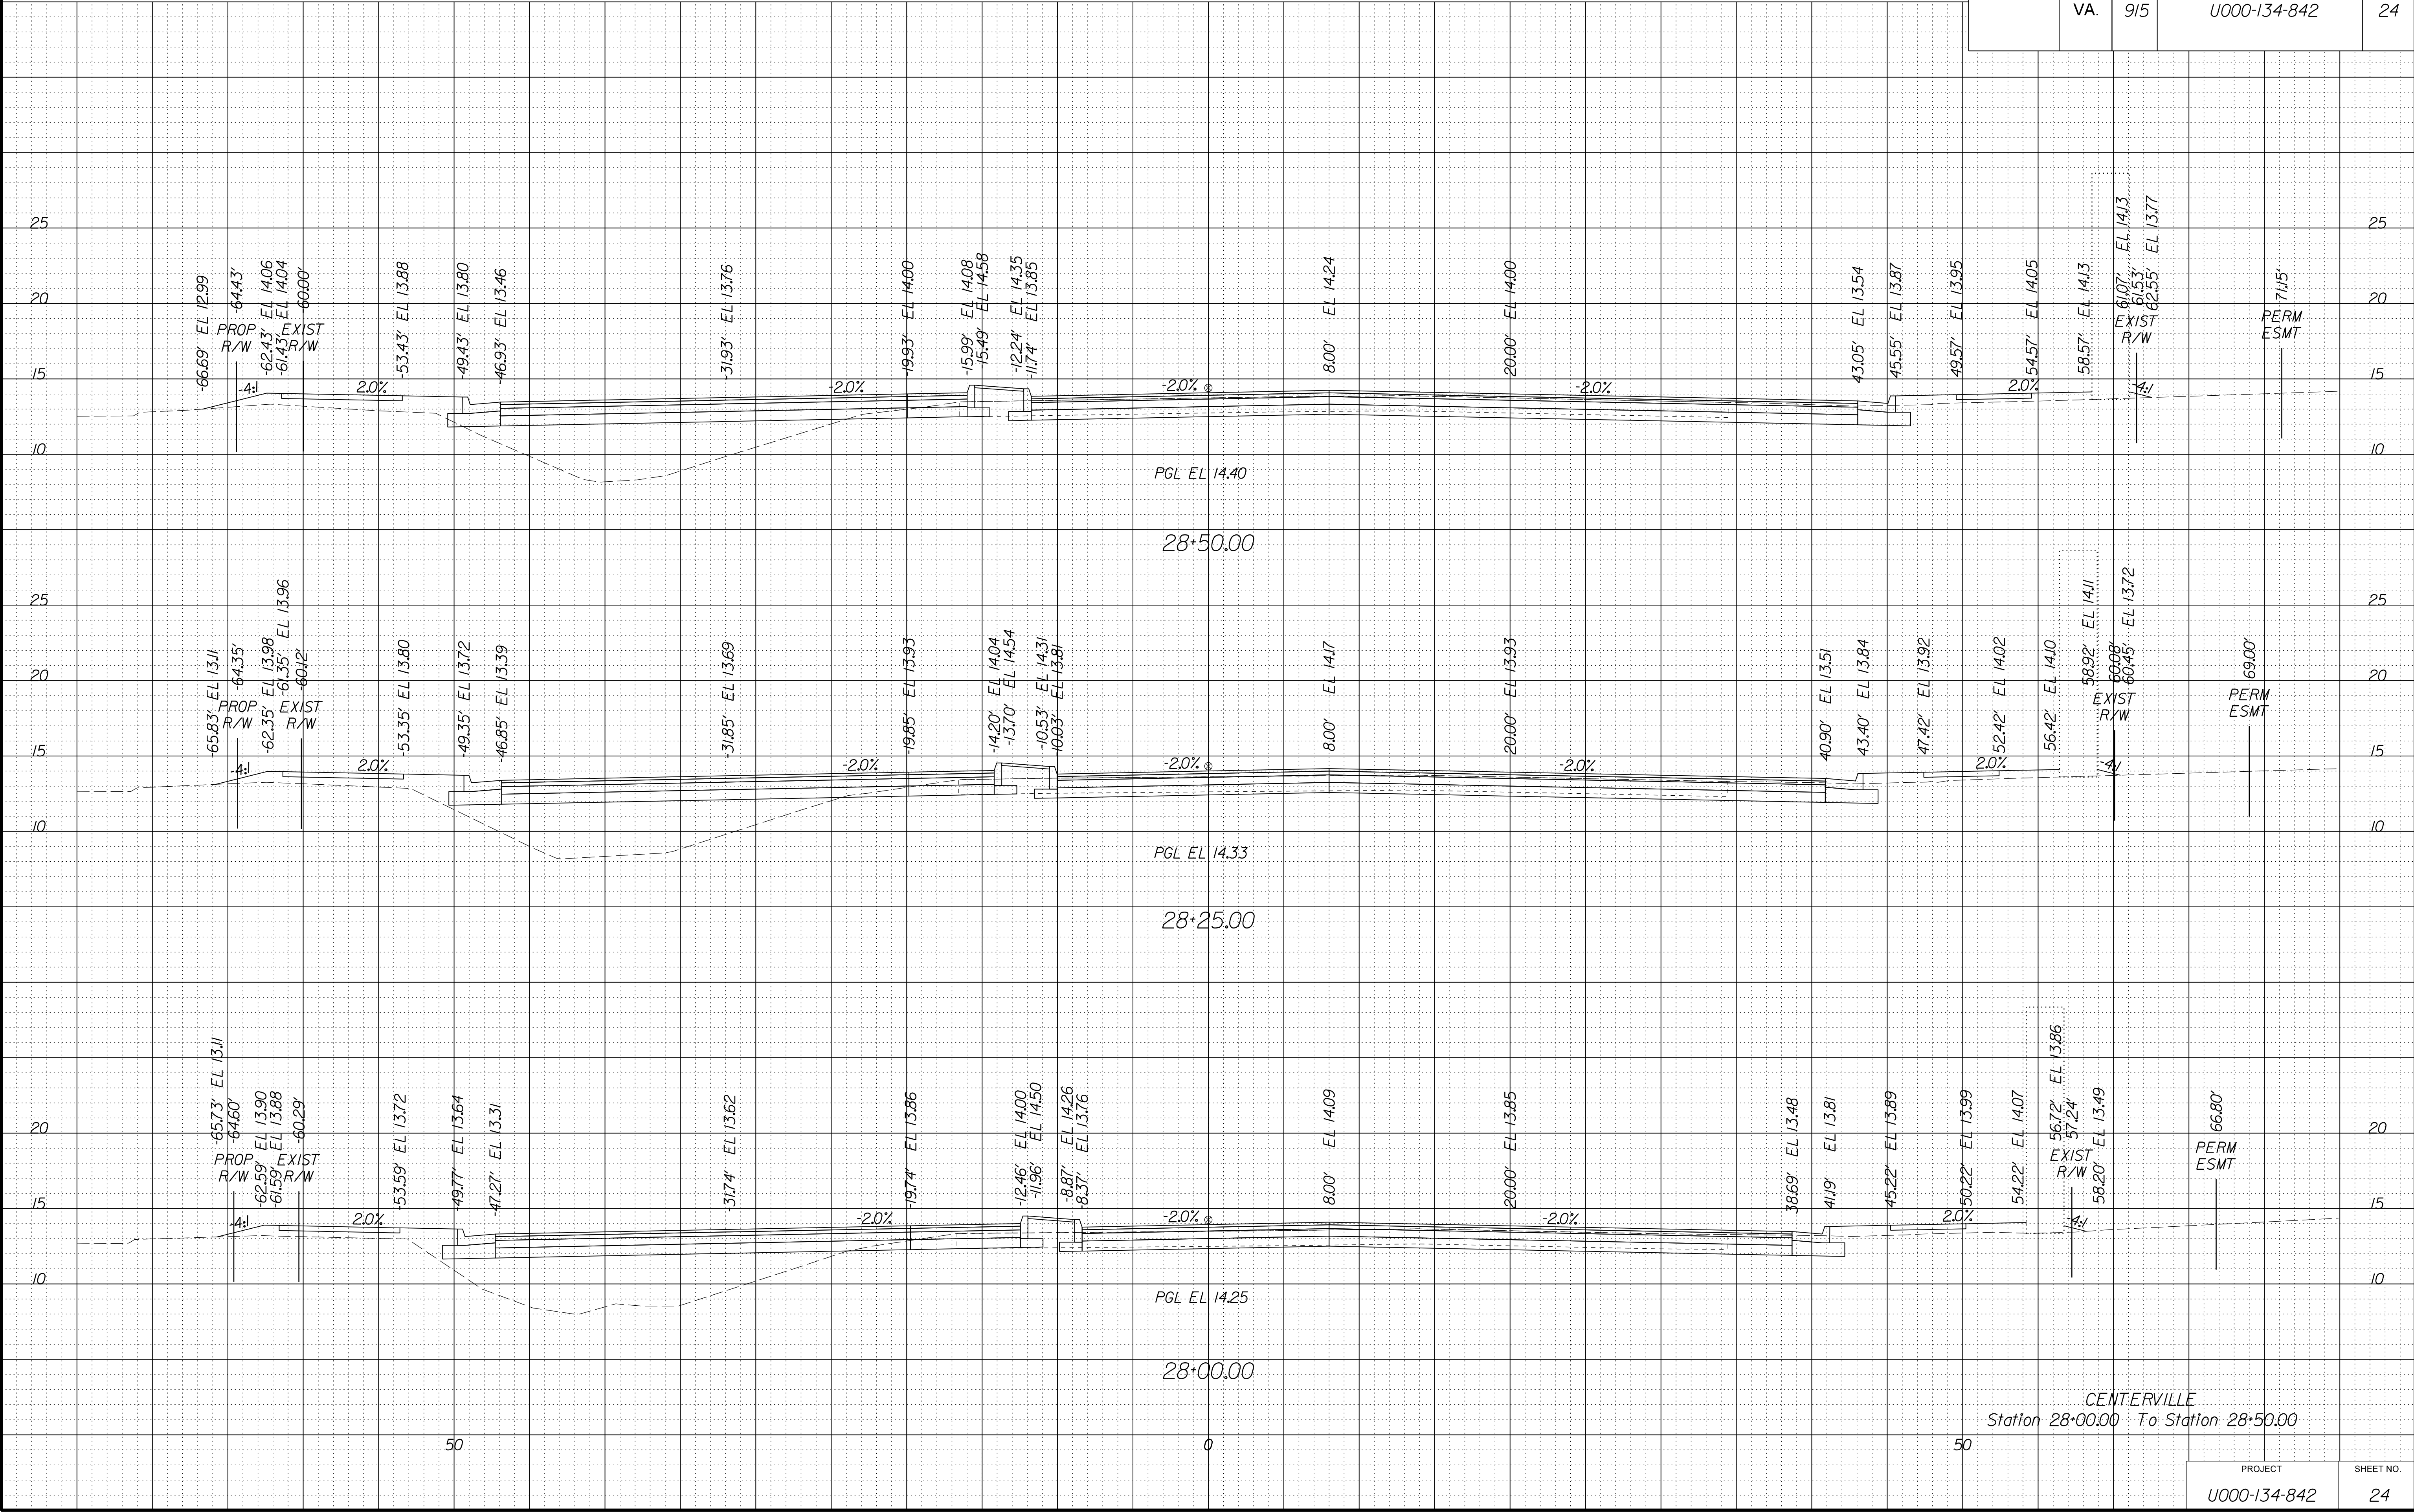


PROJECT MANAGER WWW
SURVEYED BY, DATE XXX
DESIGN BY YYY
SUBSURFACE UTILITY BY, DATE ZZZ

CROSS SECTIONS
SCALE 1 IN. = 5 FT

DESIGN FEATURES RELATING TO CONSTRUCTION
OR TO REGULATION AND CONTROL OF TRAFFIC
MAY BE SUBJECT TO CHANGE AS DEEMED
NECESSARY BY THE DEPARTMENT

REVISED	STATE	STATE		SHEET NO.
		ROUTE	PROJECT	
	VA.	915	U000-134-842	25

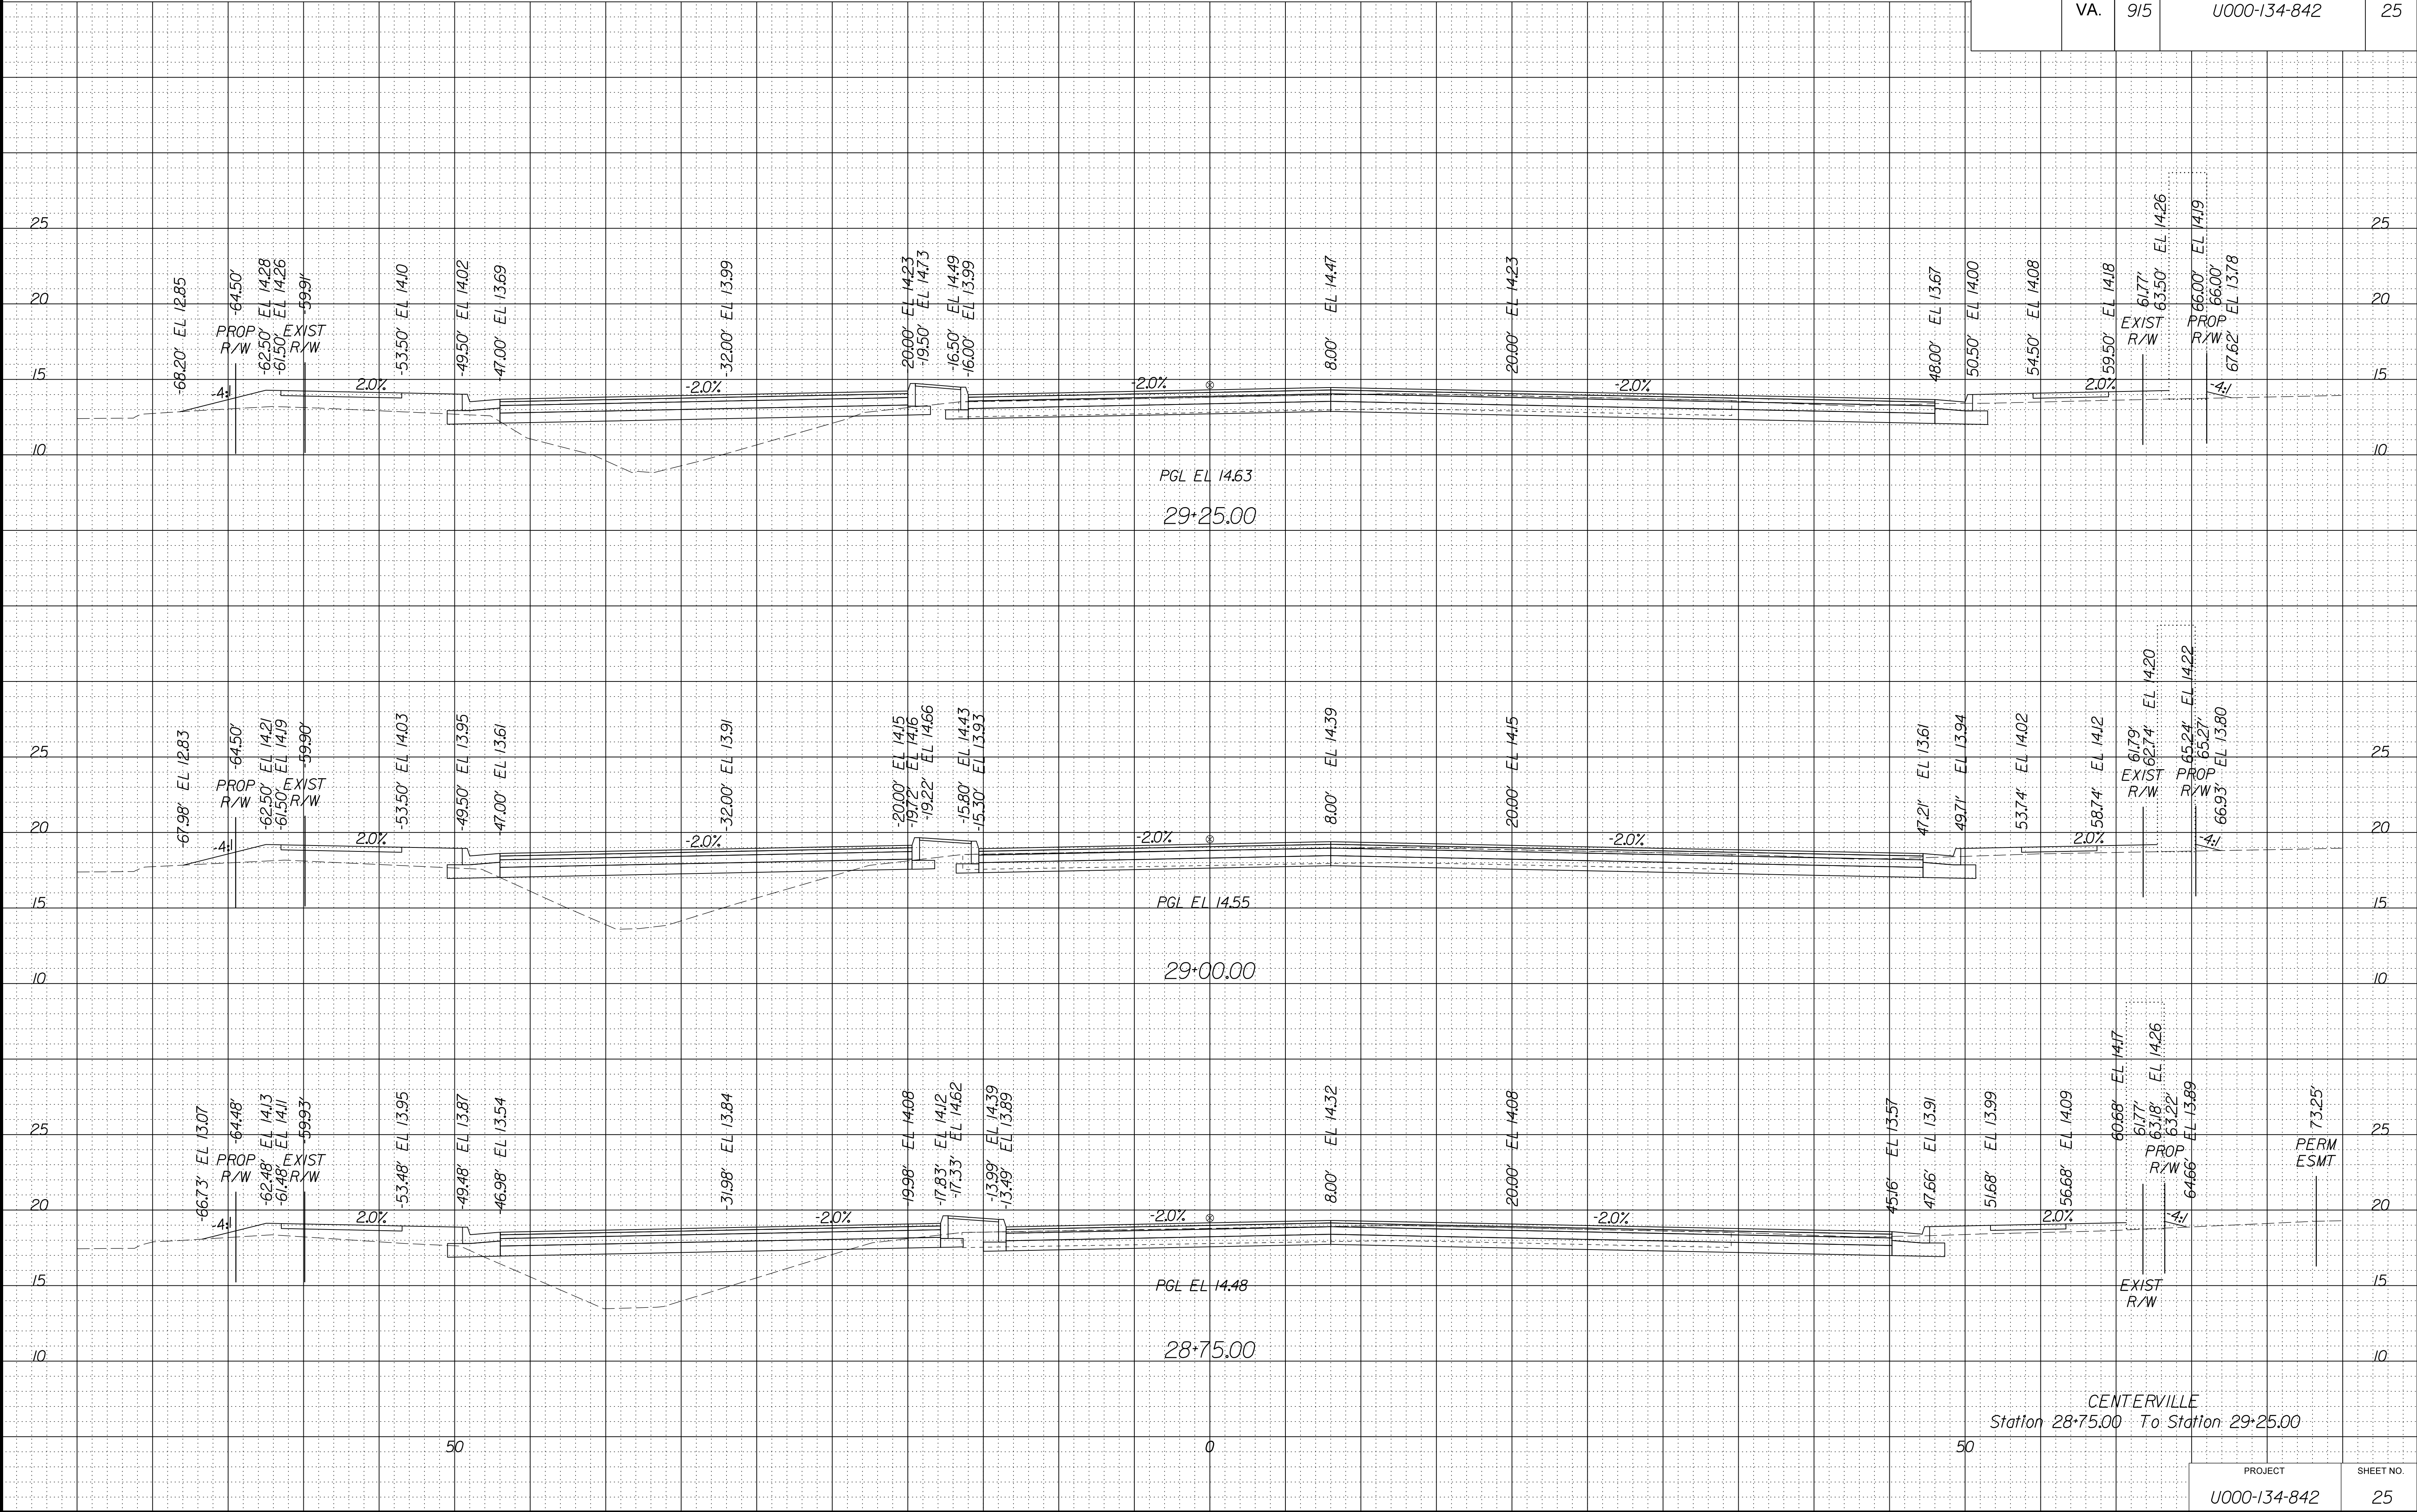


PROJECT	SHEET NO.
U000-134-842	25

PROJECT MANAGER WWW
SURVEYED BY, DATE XXX
DESIGN BY YYY
SUBSURFACE UTILITY BY, DATE ZZZ

CROSS SECTIONS
SCALE 1 IN. = 5 FT

DESIGN FEATURES RELATING TO CONSTRUCTION
OR TO REGULATION AND CONTROL OF TRAFFIC
MAY BE SUBJECT TO CHANGE AS DEEMED
NECESSARY BY THE DEPARTMENT

REVISED	STATE	STATE		SHEET NO.
		ROUTE	PROJECT	
	VA.	915	U000-134-842	26

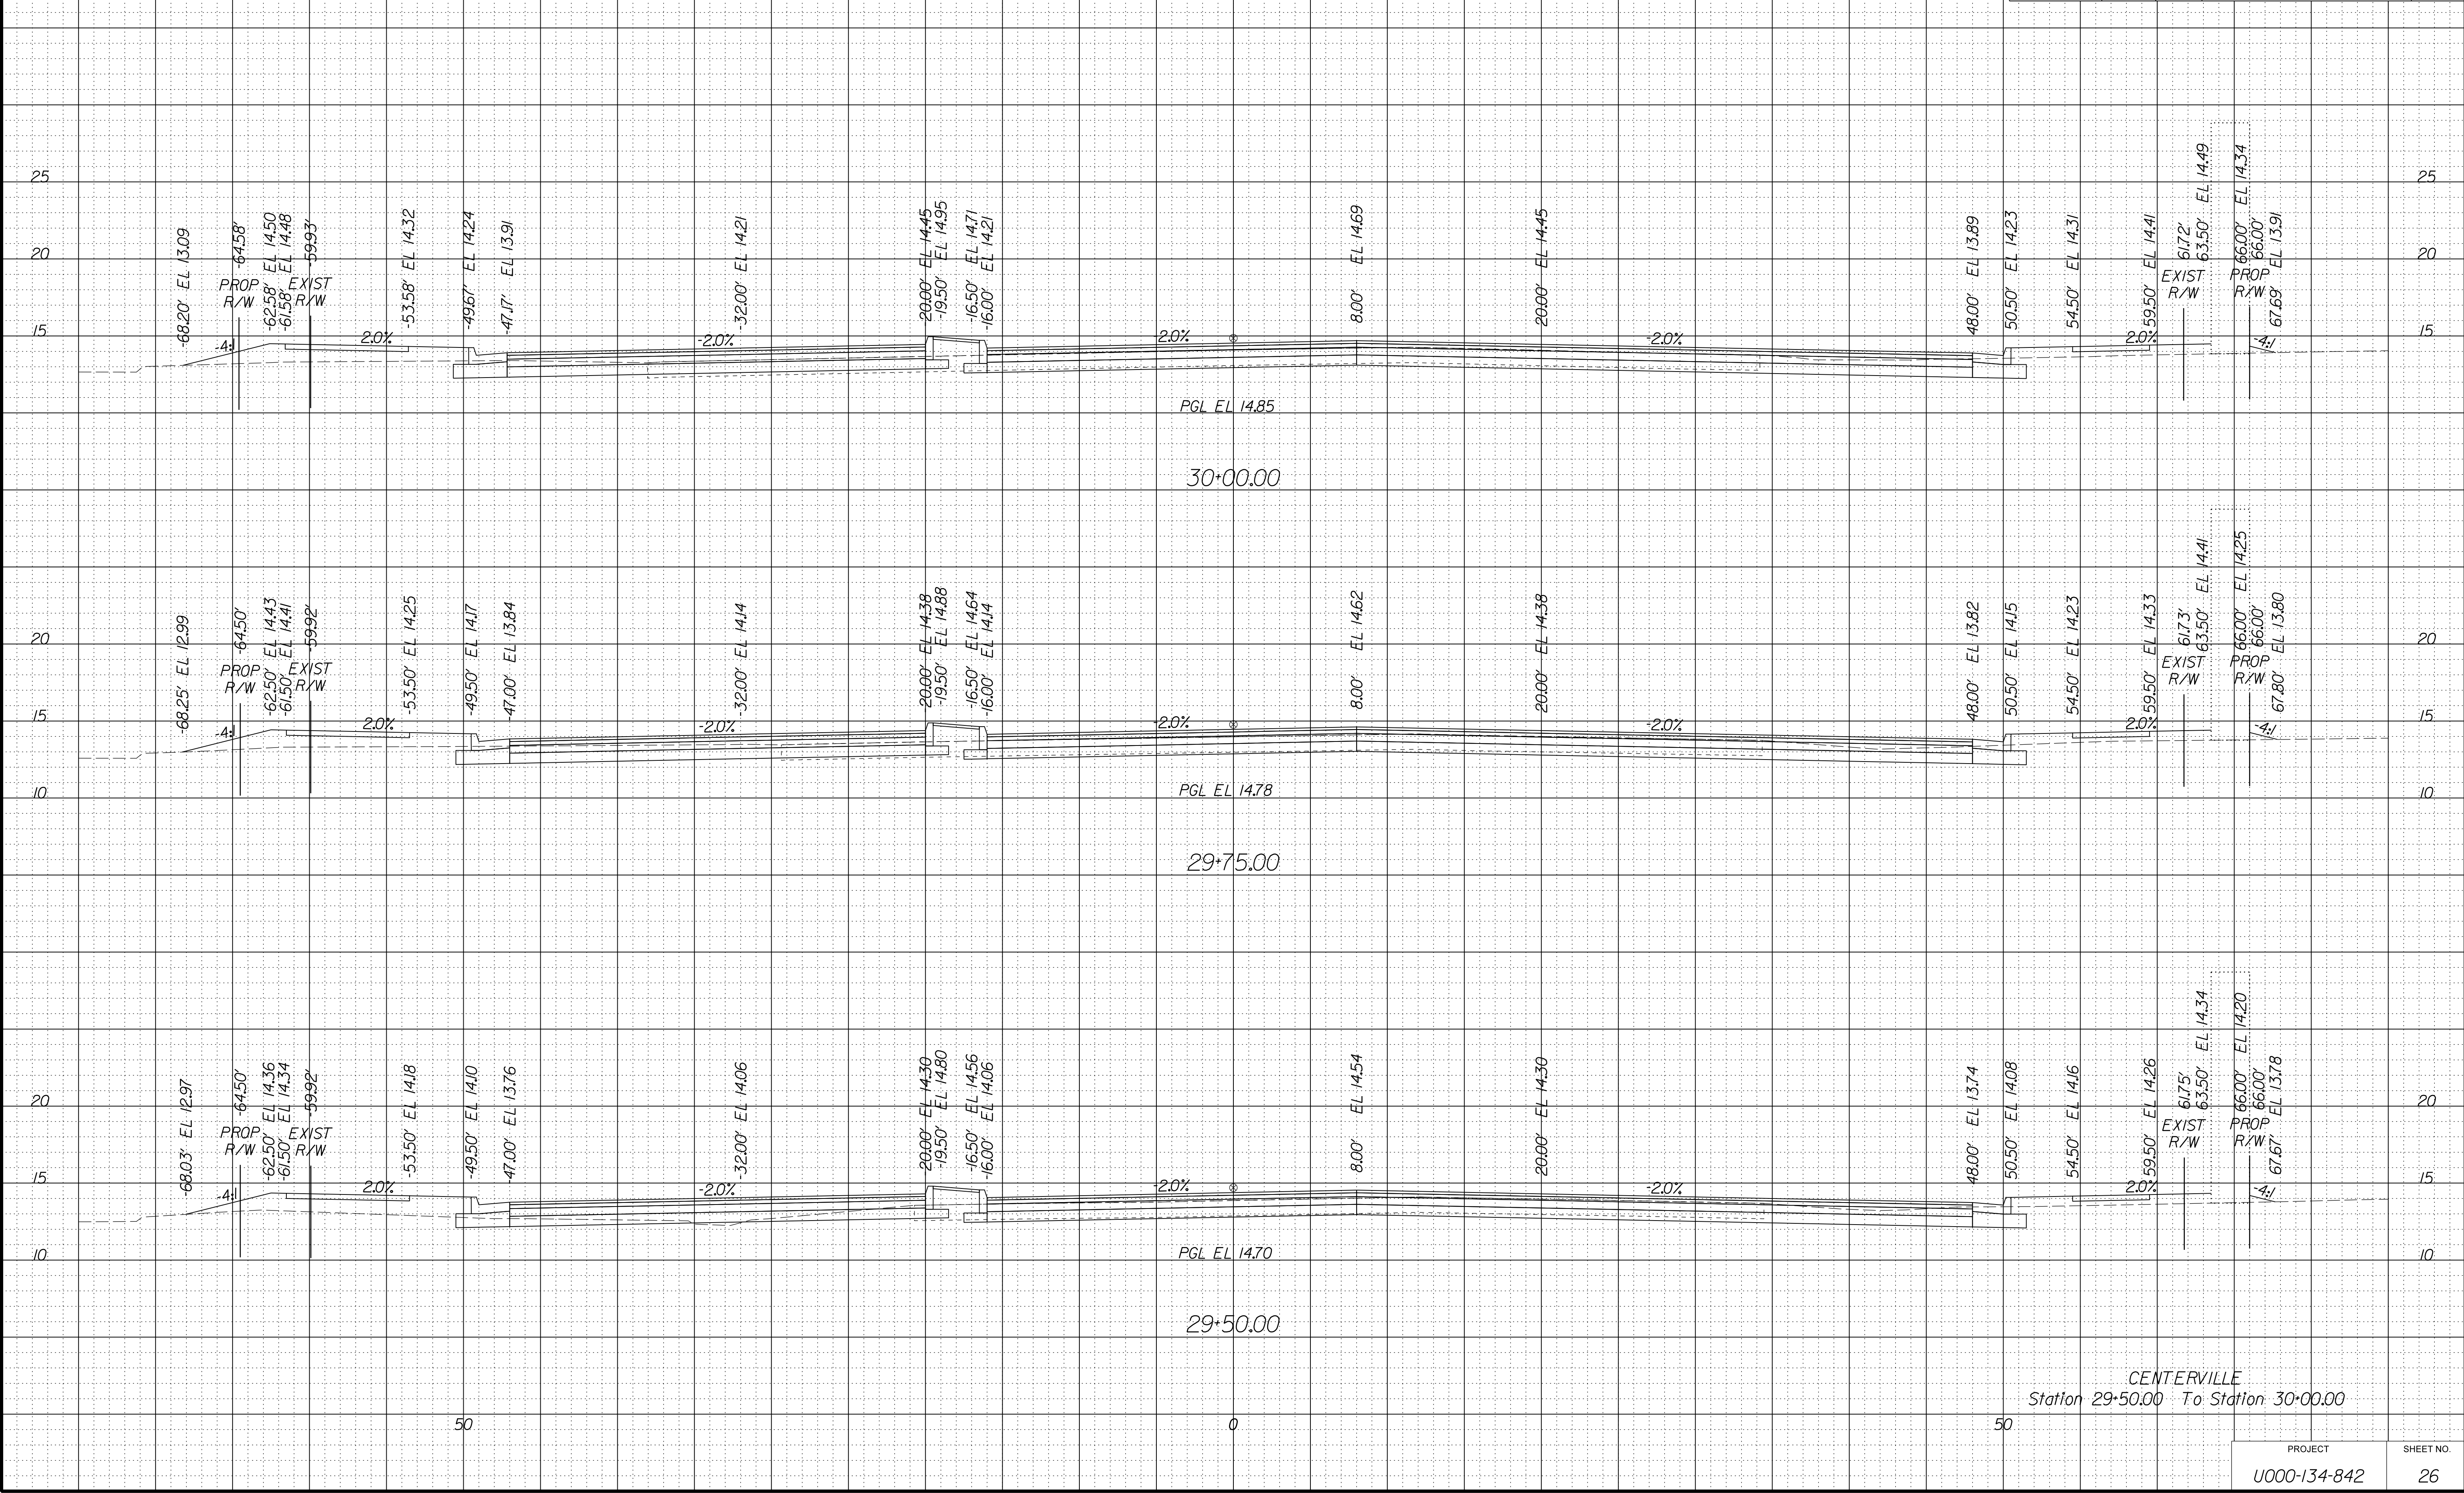

CENTERVILLE
Station 29+50.00 To Station 30+00.00


PROJECT	SHEET NO.
U000-134-842	26

PROJECT MANAGER WWW
SURVEYED BY, DATE XXX
DESIGN BY YYY
SUBSURFACE UTILITY BY, DATE ZZZ

CROSS SECTIONS
SCALE 1 IN. = 5 FT

DESIGN FEATURES RELATING TO CONSTRUCTION
OR TO REGULATION AND CONTROL OF TRAFFIC
MAY BE SUBJECT TO CHANGE AS DEEMED
NECESSARY BY THE DEPARTMENT

REVISED	STATE	ROUTE	STATE	PROJECT	SHEET NO.
	VA.	915		U000-134-842	27

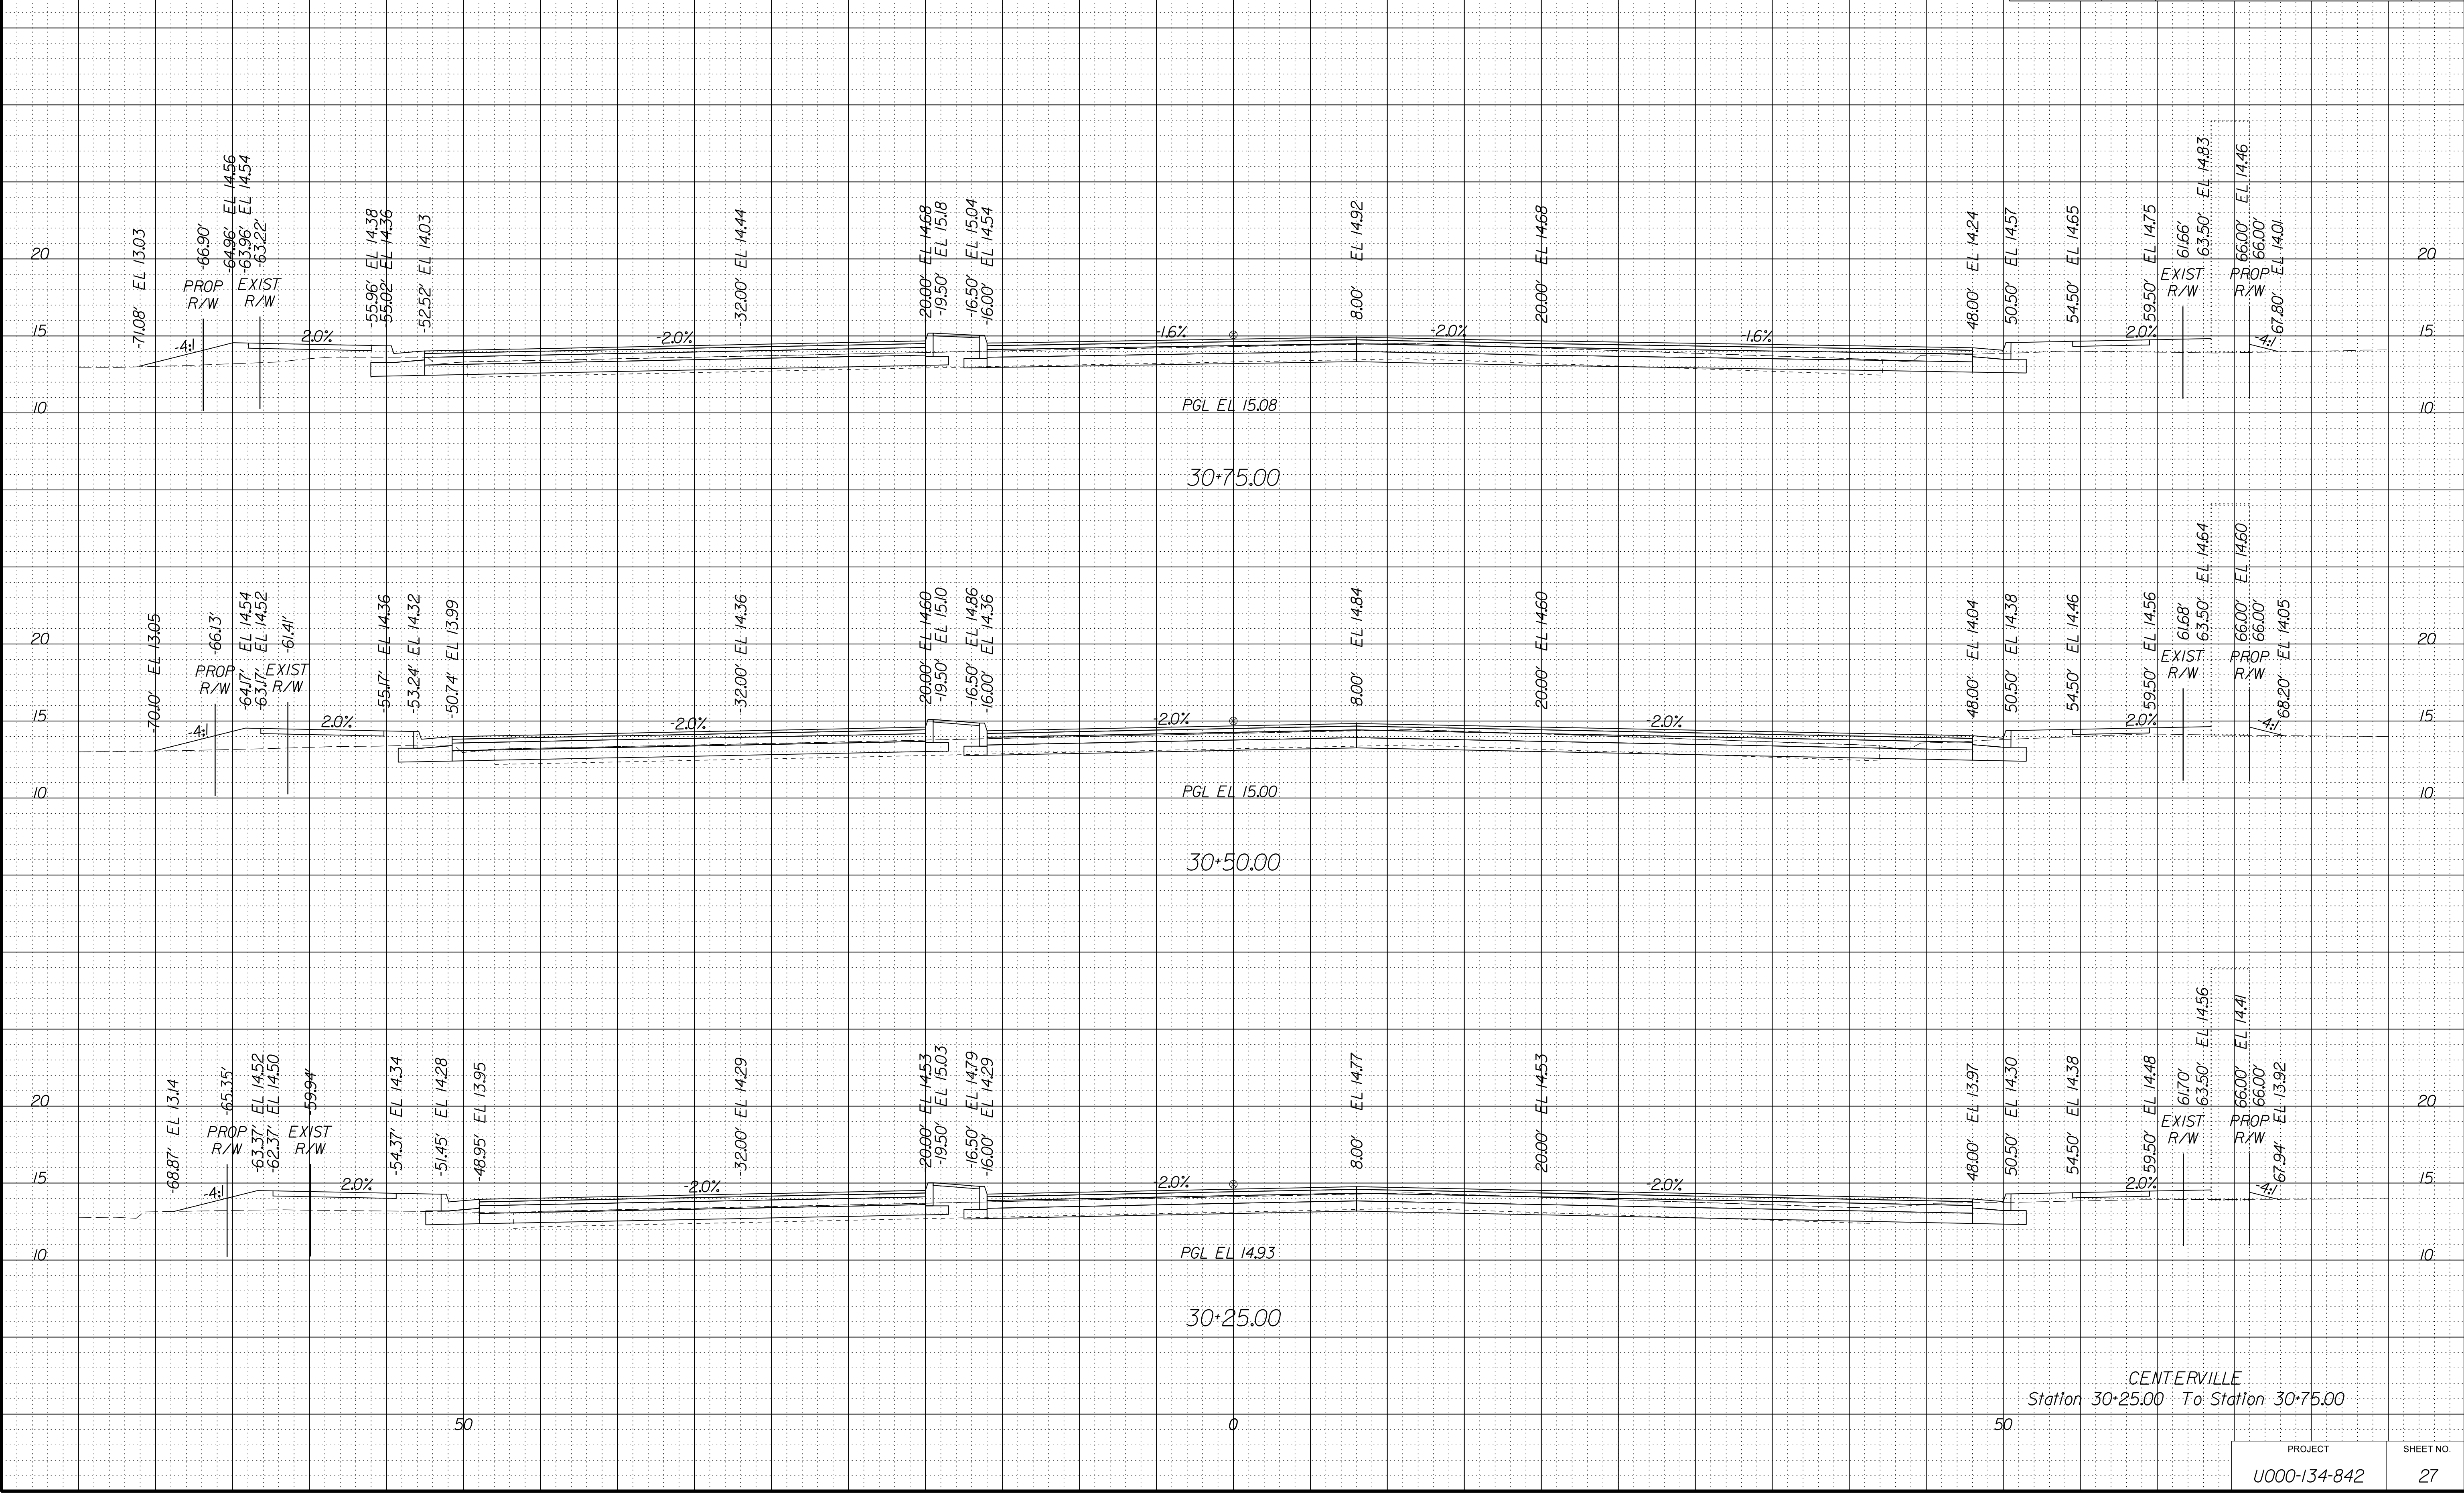


PROJECT	SHEET NO.
U000-134-842	27

PROJECT MANAGER WWW
SURVEYED BY, DATE XXX
DESIGN BY YYY
SUBSURFACE UTILITY BY, DATE ZZZ

CROSS SECTIONS
SCALE 1 IN. = 5 FT

DESIGN FEATURES RELATING TO CONSTRUCTION
OR TO REGULATION AND CONTROL OF TRAFFIC
MAY BE SUBJECT TO CHANGE AS DEEMED
NECESSARY BY THE DEPARTMENT

REVISED	STATE	STATE		SHEET NO.
		ROUTE	PROJECT	
	VA.	915	U000-134-842	28

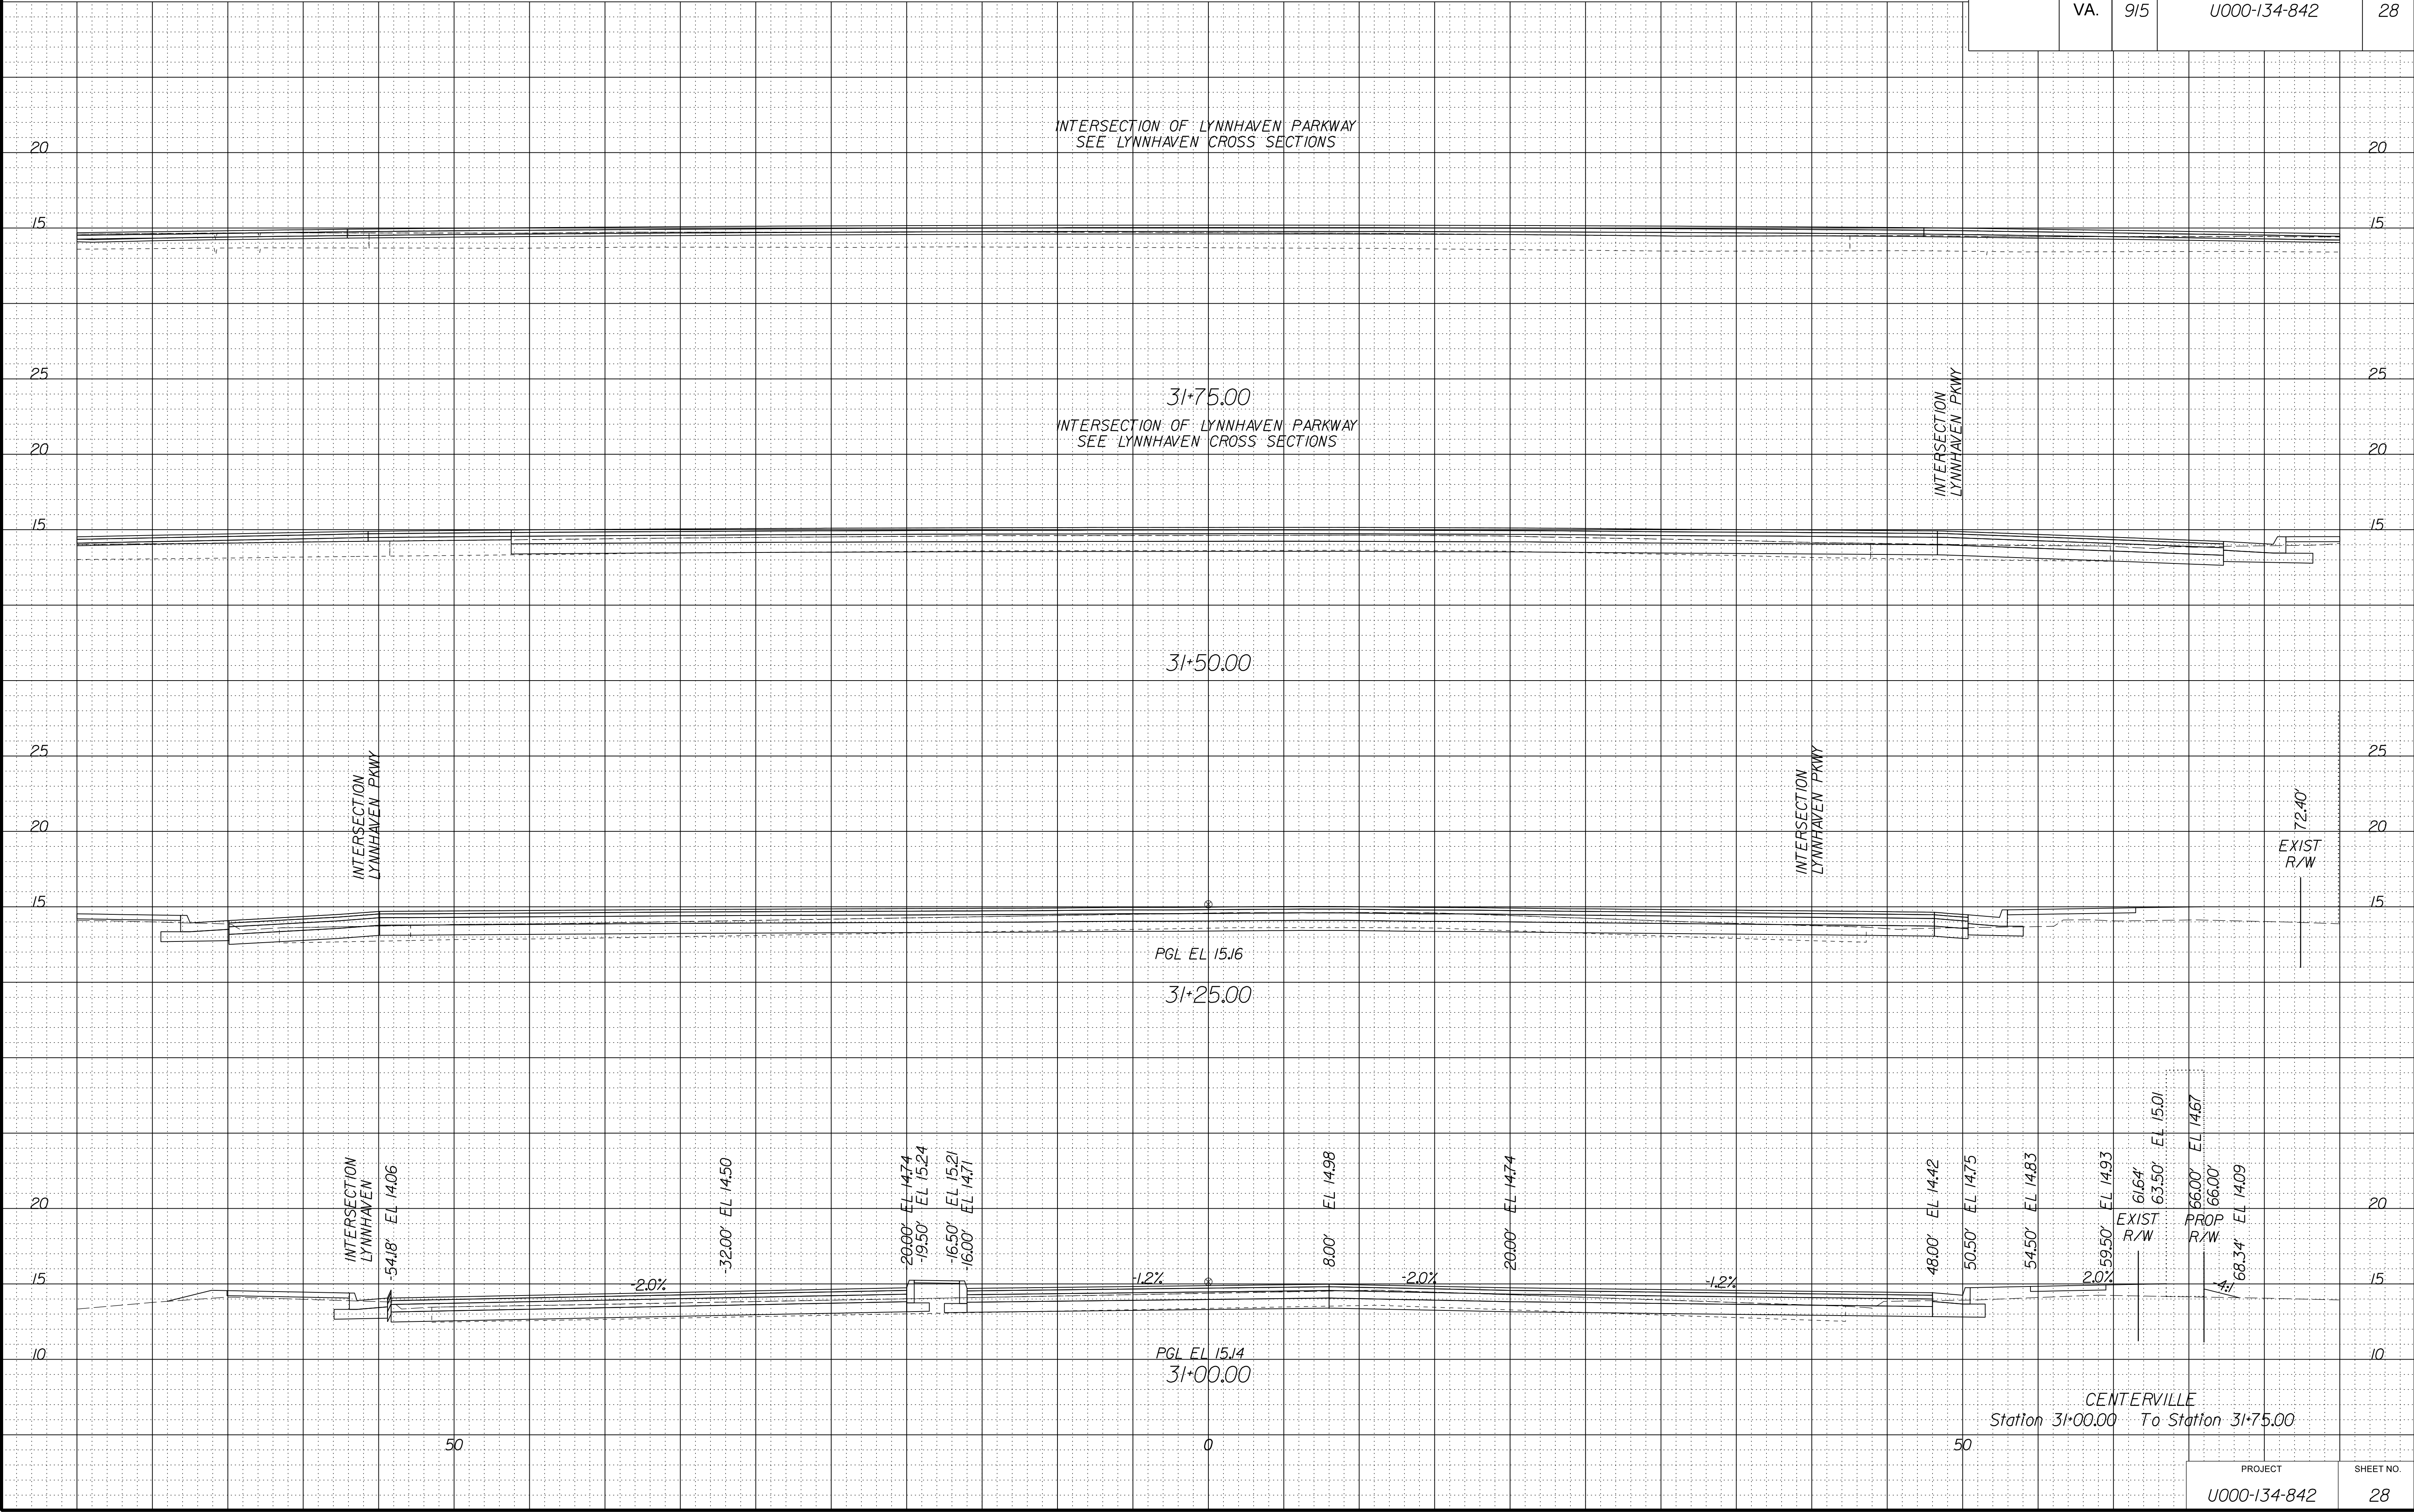


PROJECT MANAGER WWW
SURVEYED BY, DATE XXX
DESIGN BY YYY
SUBSURFACE UTILITY BY, DATE ZZZ

CROSS SECTIONS
SCALE 1 IN. = 5 FT

DESIGN FEATURES RELATING TO CONSTRUCTION
OR TO REGULATION AND CONTROL OF TRAFFIC
MAY BE SUBJECT TO CHANGE AS DEEMED
NECESSARY BY THE DEPARTMENT

REVISED	STATE	ROUTE	STATE	PROJECT	SHEET NO.
	VA.	915		U000-134-842	

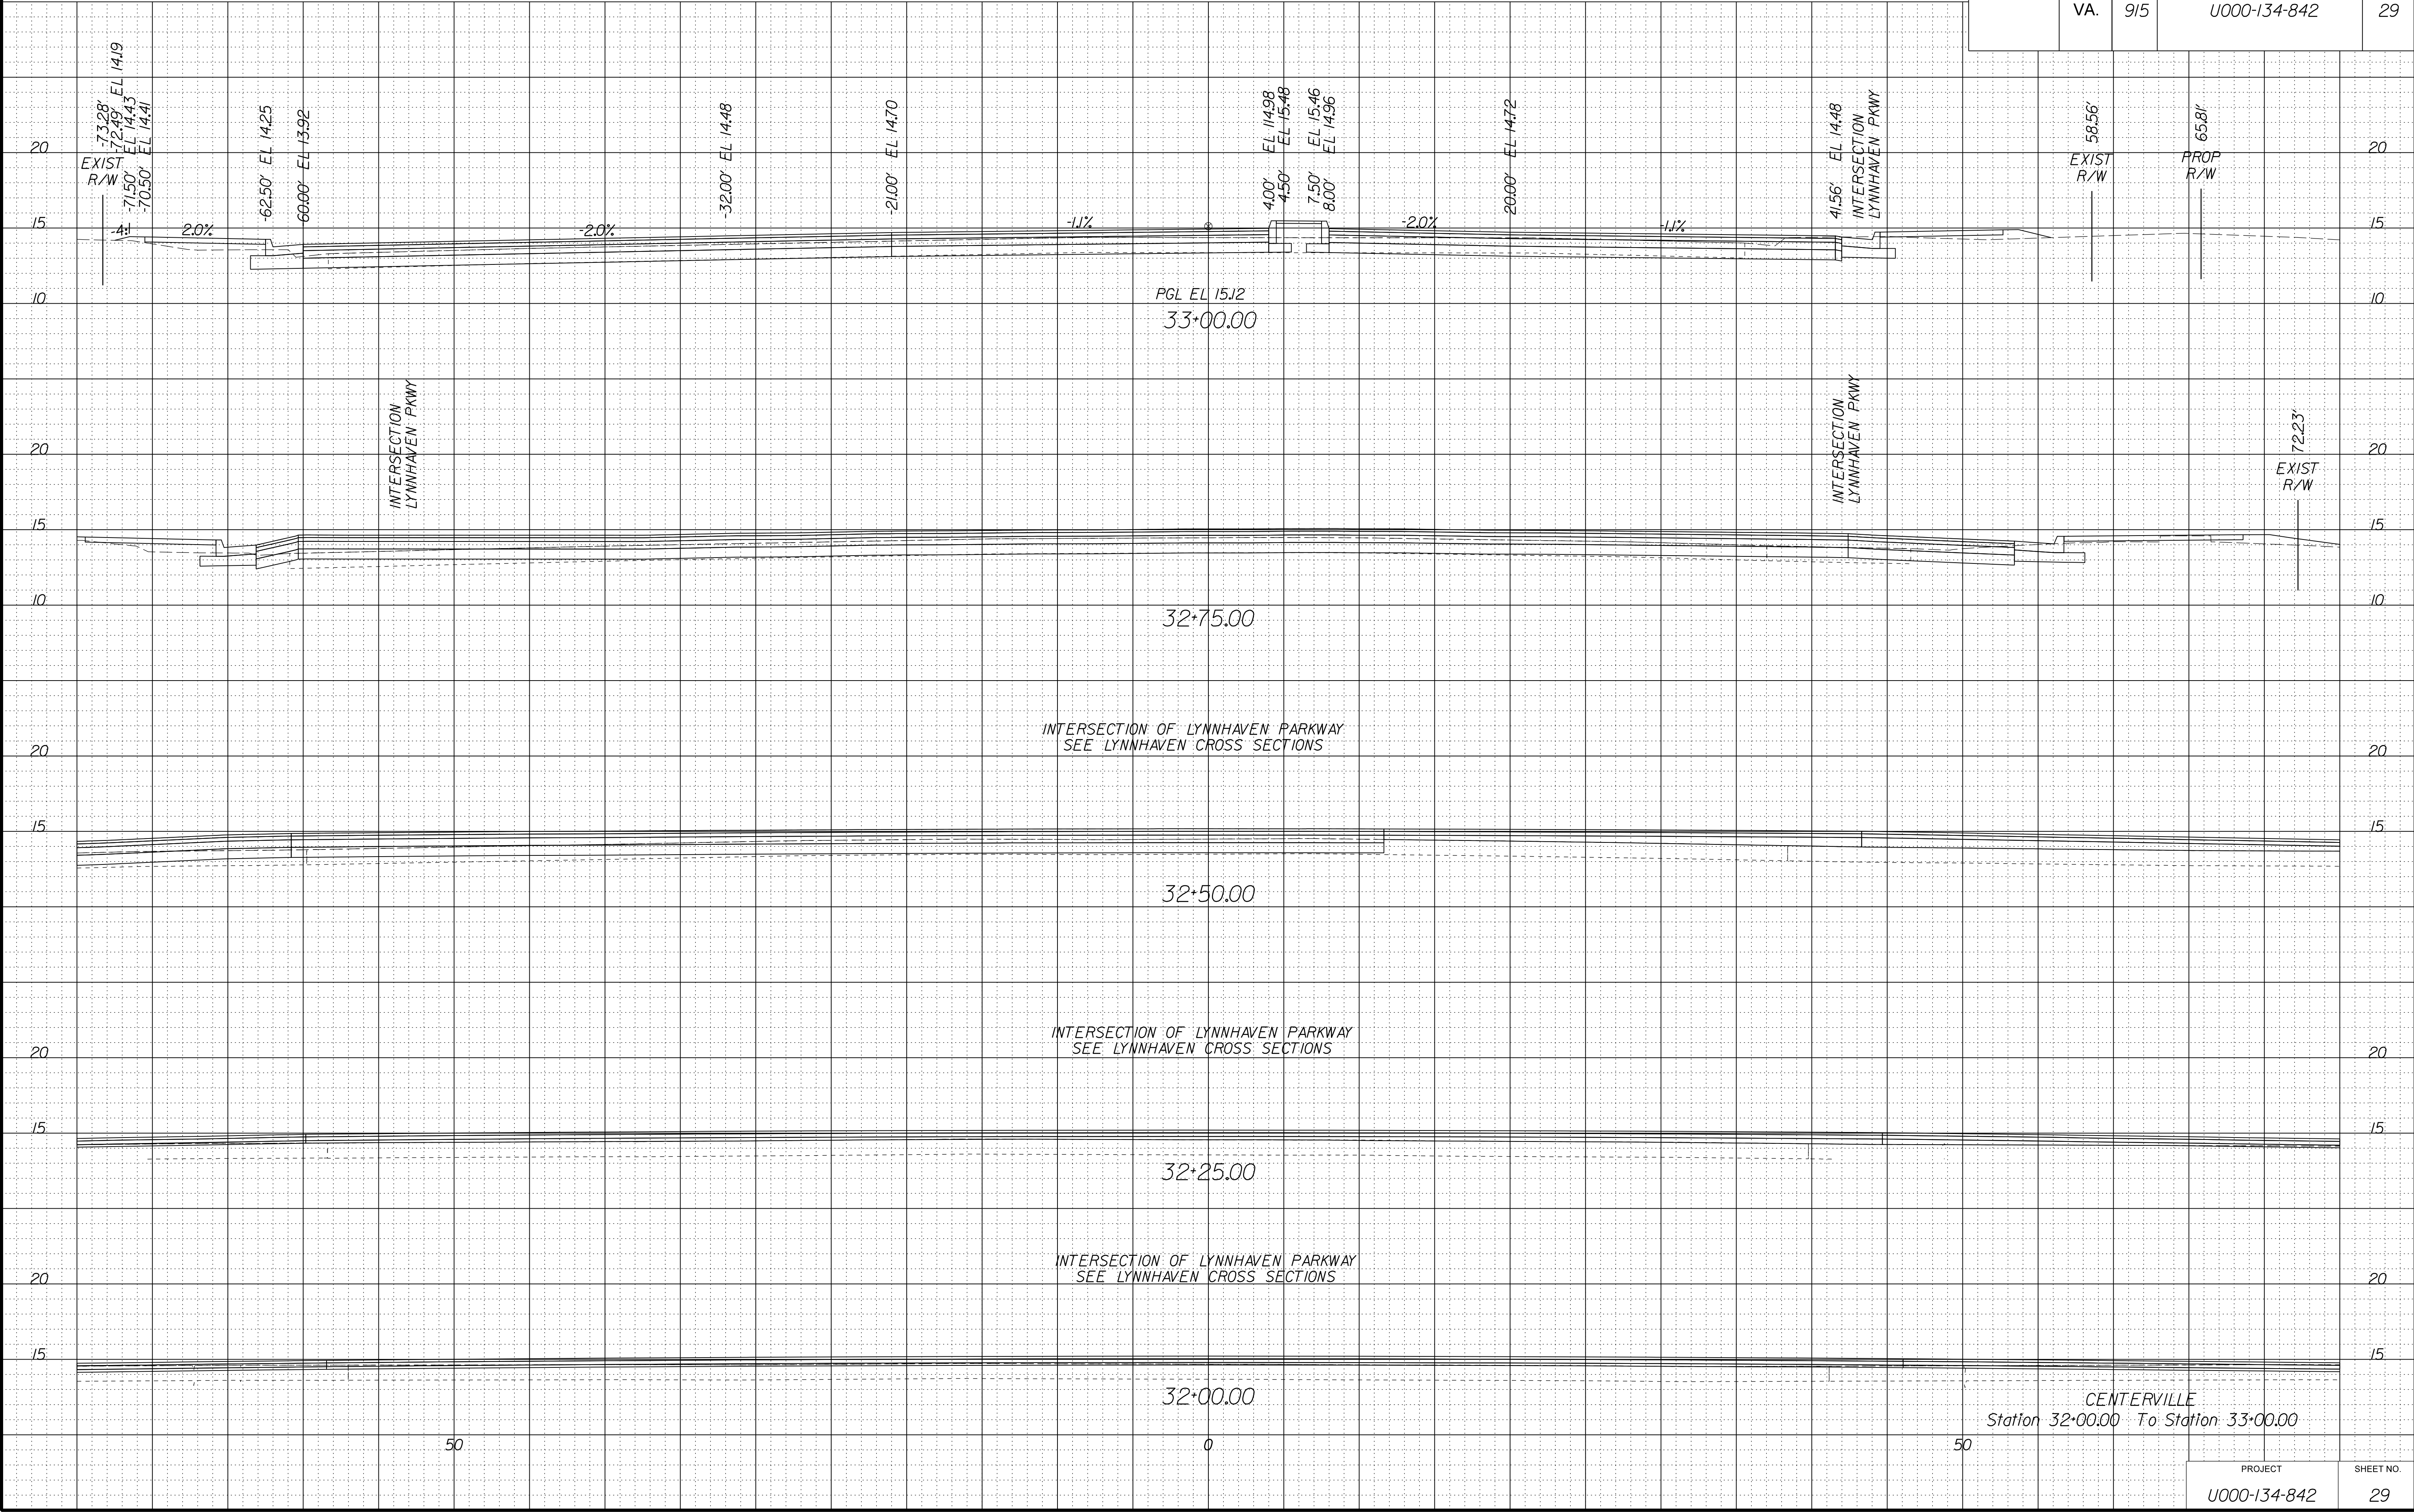


PROJECT MANAGER WWW
SURVEYED BY, DATE XXX
DESIGN BY YYY
SUBSURFACE UTILITY BY, DATE ZZZ

CROSS SECTIONS
SCALE 1 IN. = 5 FT

DESIGN FEATURES RELATING TO CONSTRUCTION
OR TO REGULATION AND CONTROL OF TRAFFIC
MAY BE SUBJECT TO CHANGE AS DEEMED
NECESSARY BY THE DEPARTMENT


REVISED	STATE	STATE		SHEET NO.
		ROUTE	PROJECT	
	VA.	915	U000-134-842	30

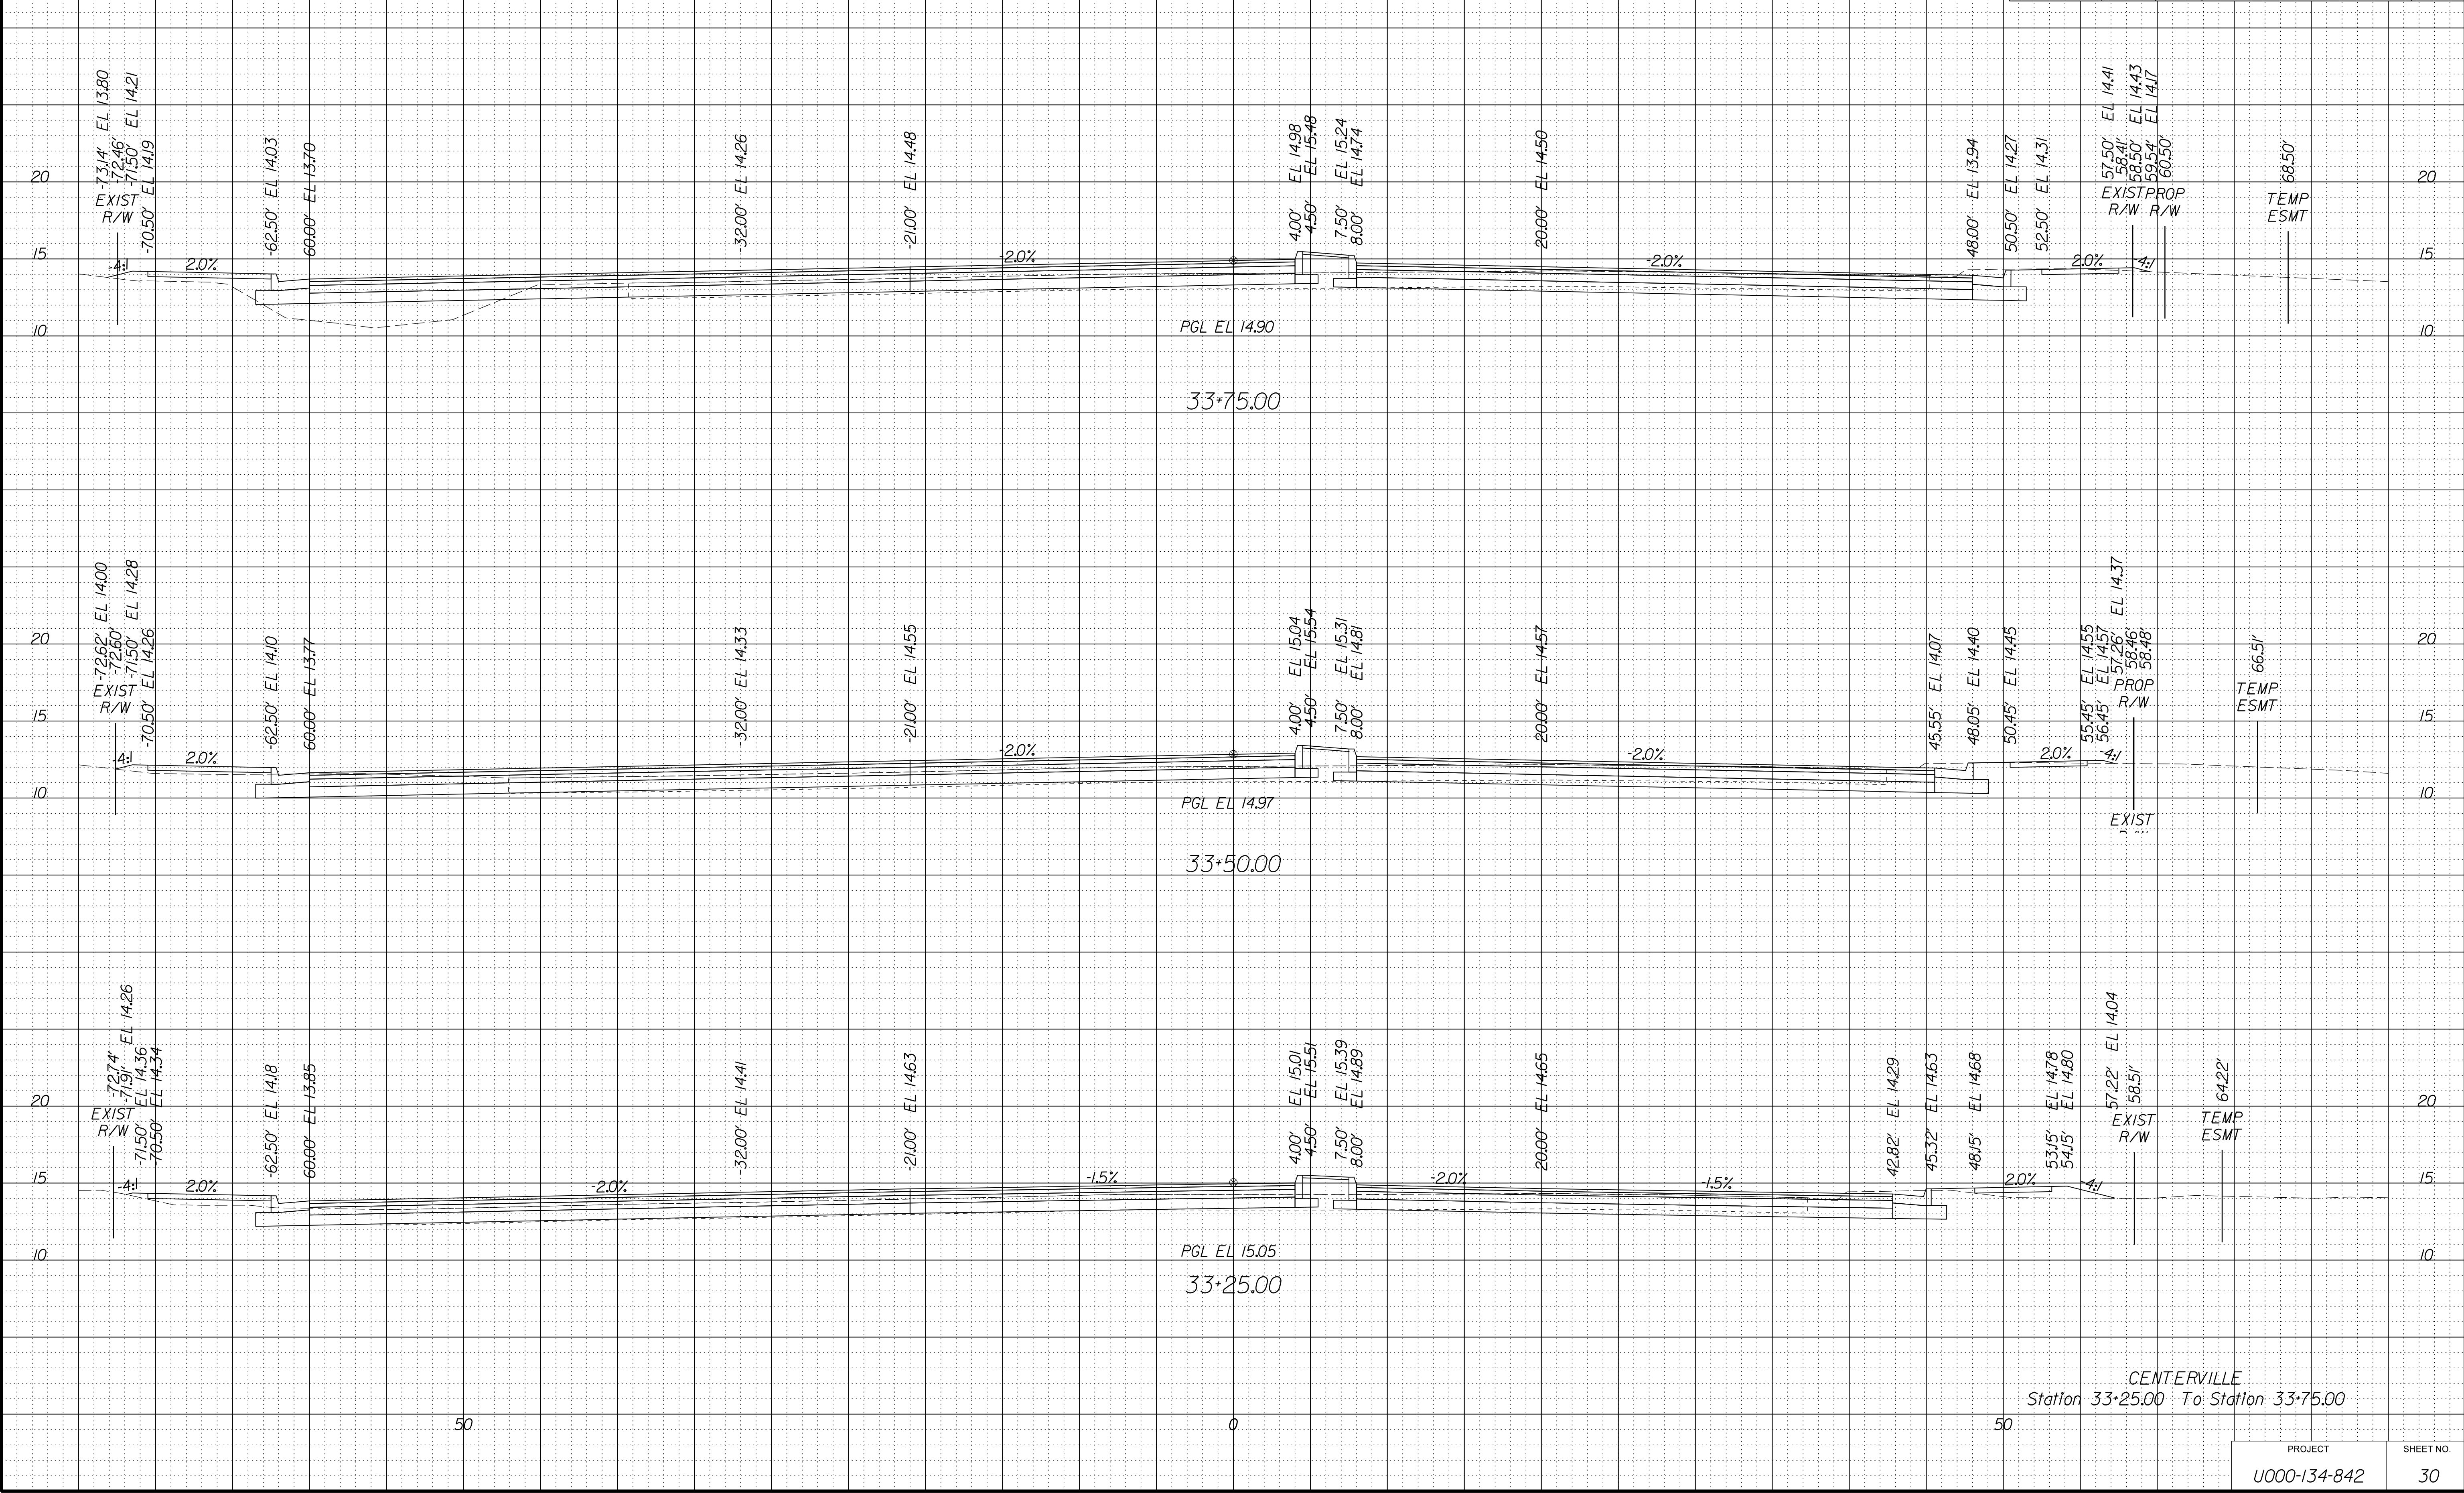

PROJECT	SHEET NO.
U000-134-842	30

SCALE 1 IN. = 5 FT

REVISED	STATE	STATE		SHEET NO
		ROUTE	PROJECT	
	VA.	915	U000-134-842	31

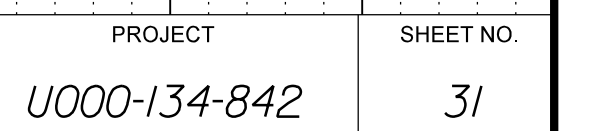


PROJECT MANAGER WWW
SURVEYED BY, DATE XXX
DESIGN BY YY
SUBSURFACE UTILITY BY, DATE ZZZ

CROSS SECTIONS
SCALE 1 IN. = 5 FT

DESIGN FEATURES RELATING TO CONSTRUCTION
OR TO REGULATION AND CONTROL OF TRAFFIC
MAY BE SUBJECT TO CHANGE AS DEEMED
NECESSARY BY THE DEPARTMENT

REVISED	STATE	STATE		SHEET NO.
		ROUTE	PROJECT	
	VA.	915	U000-134-842	32

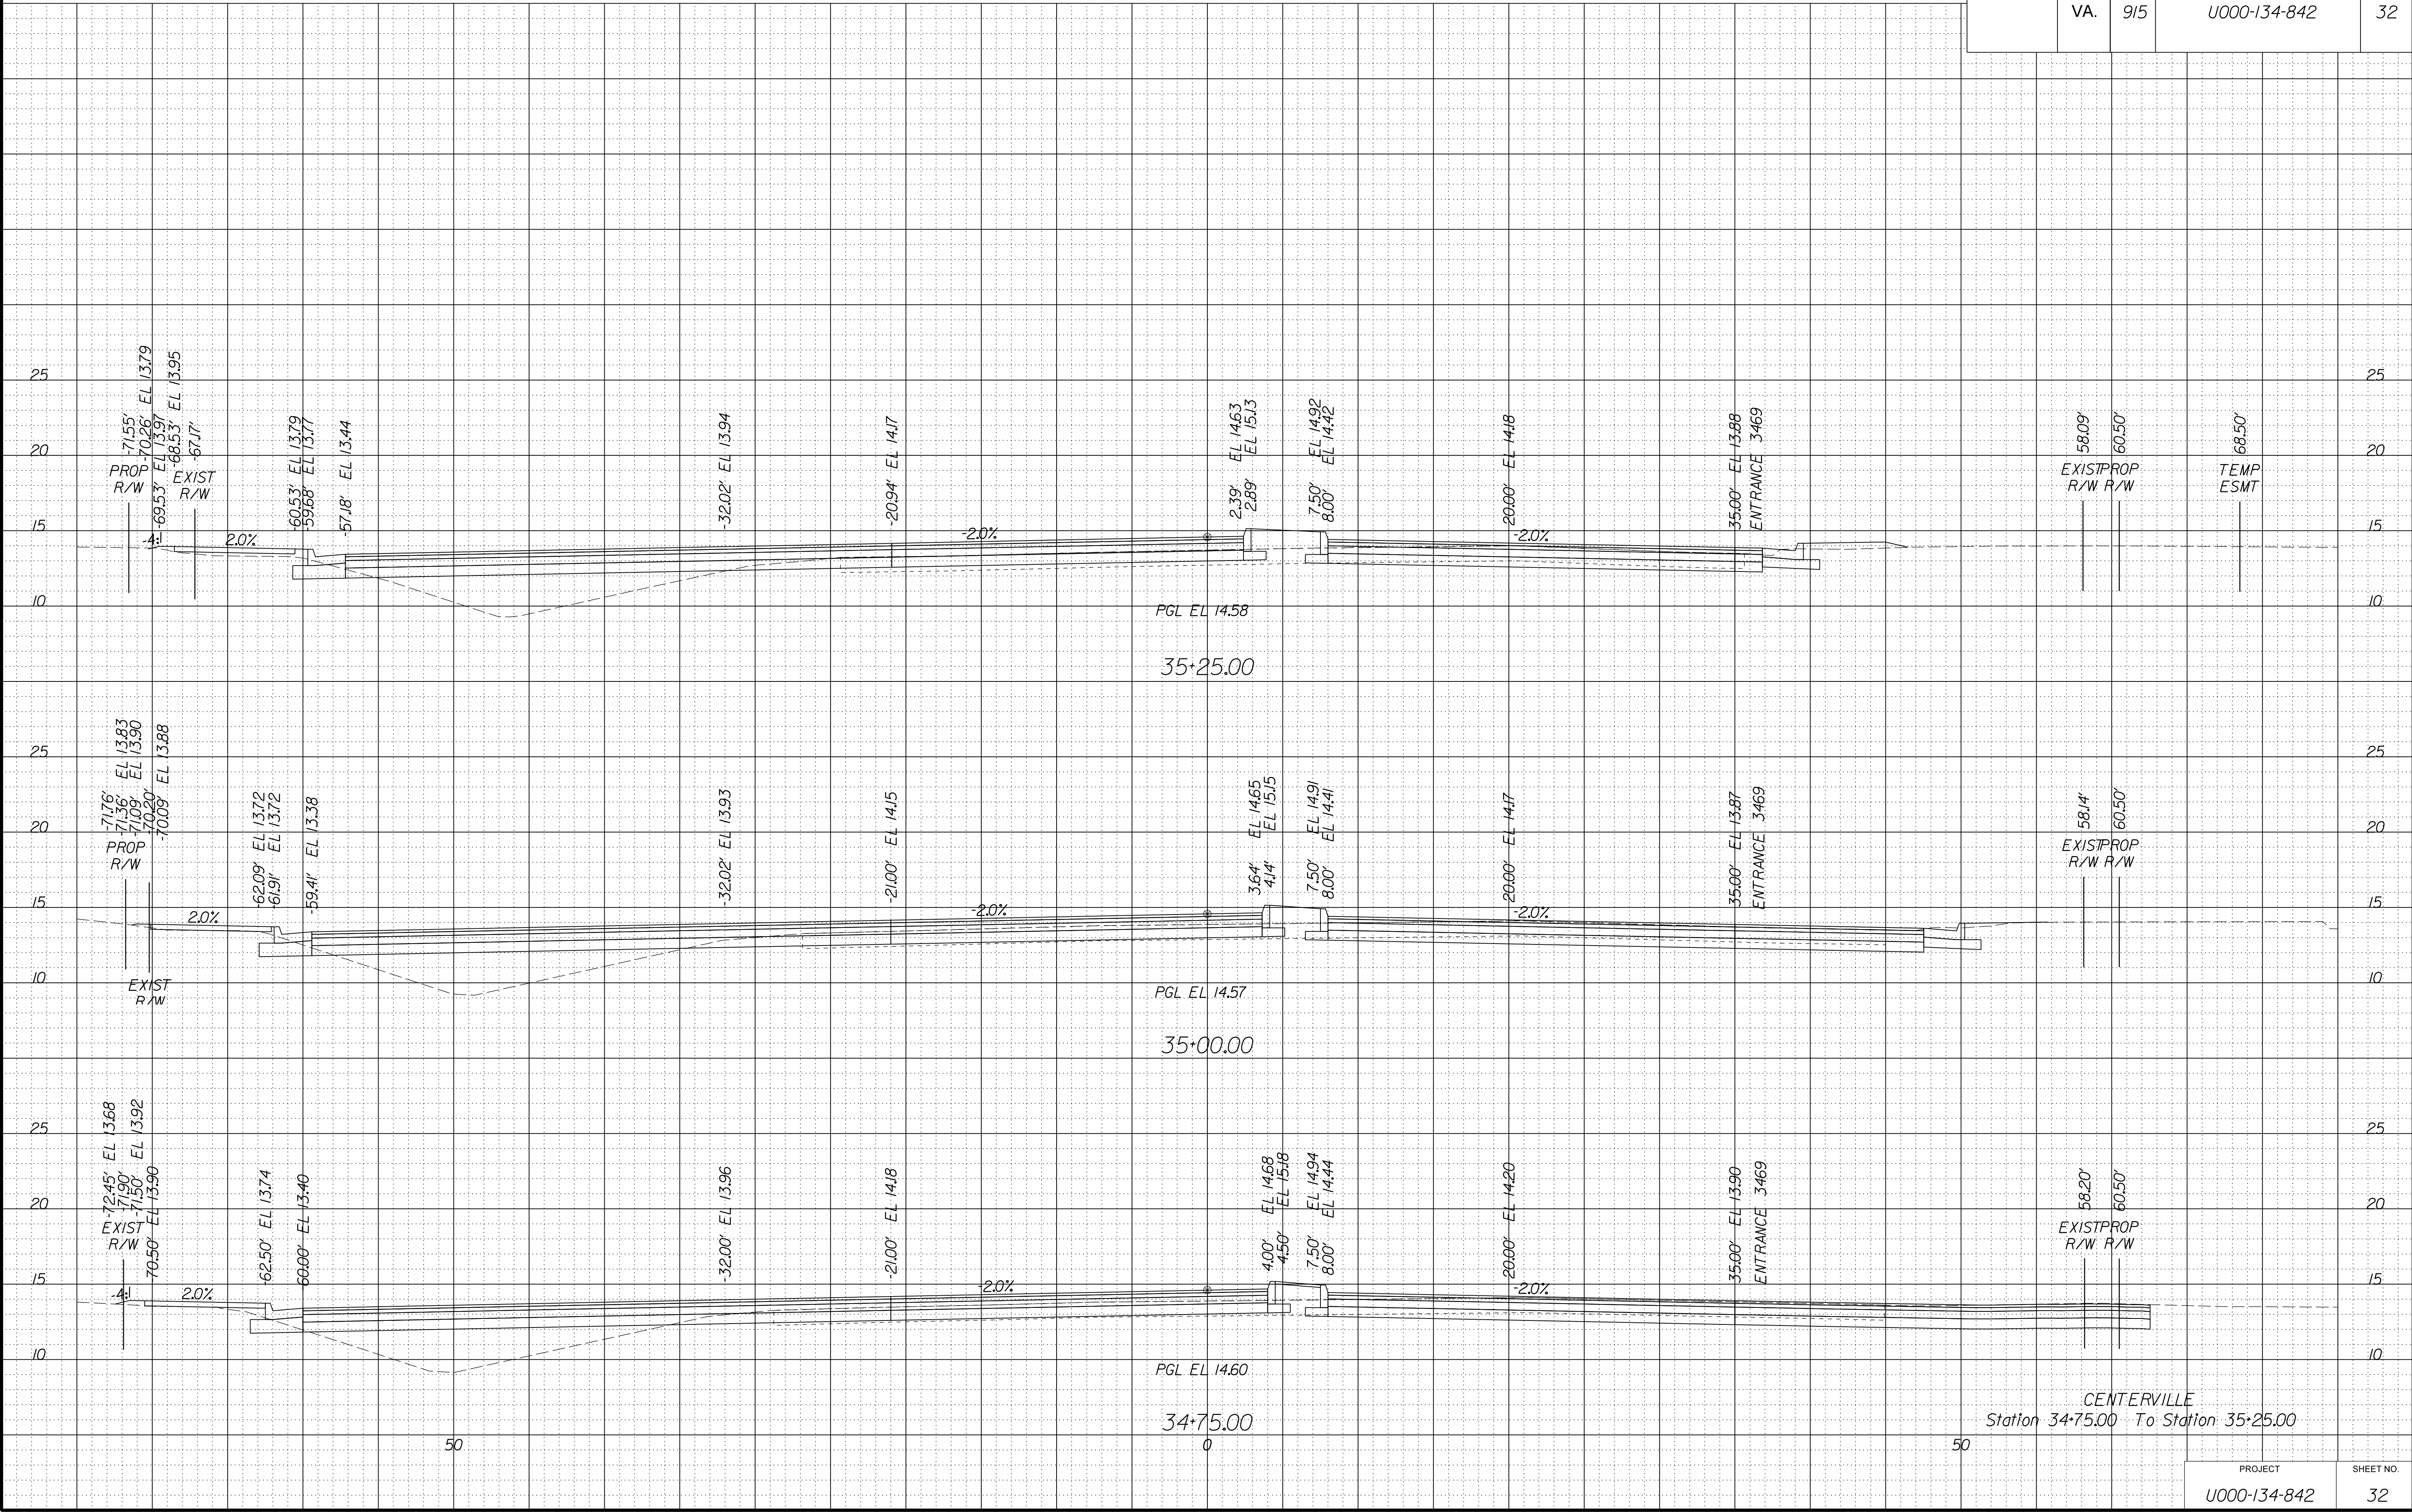


PROJECT MANAGER WWW
SURVEYED BY, DATE XXX
DESIGN BY YYY
SUBSURFACE UTILITY BY, DATE ZZZ

CROSS SECTIONS
SCALE 1 IN. = 5 FT

DESIGN FEATURES RELATING TO CONSTRUCTION
OR TO REGULATION AND CONTROL OF TRAFFIC
MAY BE SUBJECT TO CHANGE AS DEEMED
NECESSARY BY THE DEPARTMENT

REVISED	STATE	ROUTE	STATE	PROJECT	SHEET NO.
	VA.	915		U000-134-842	

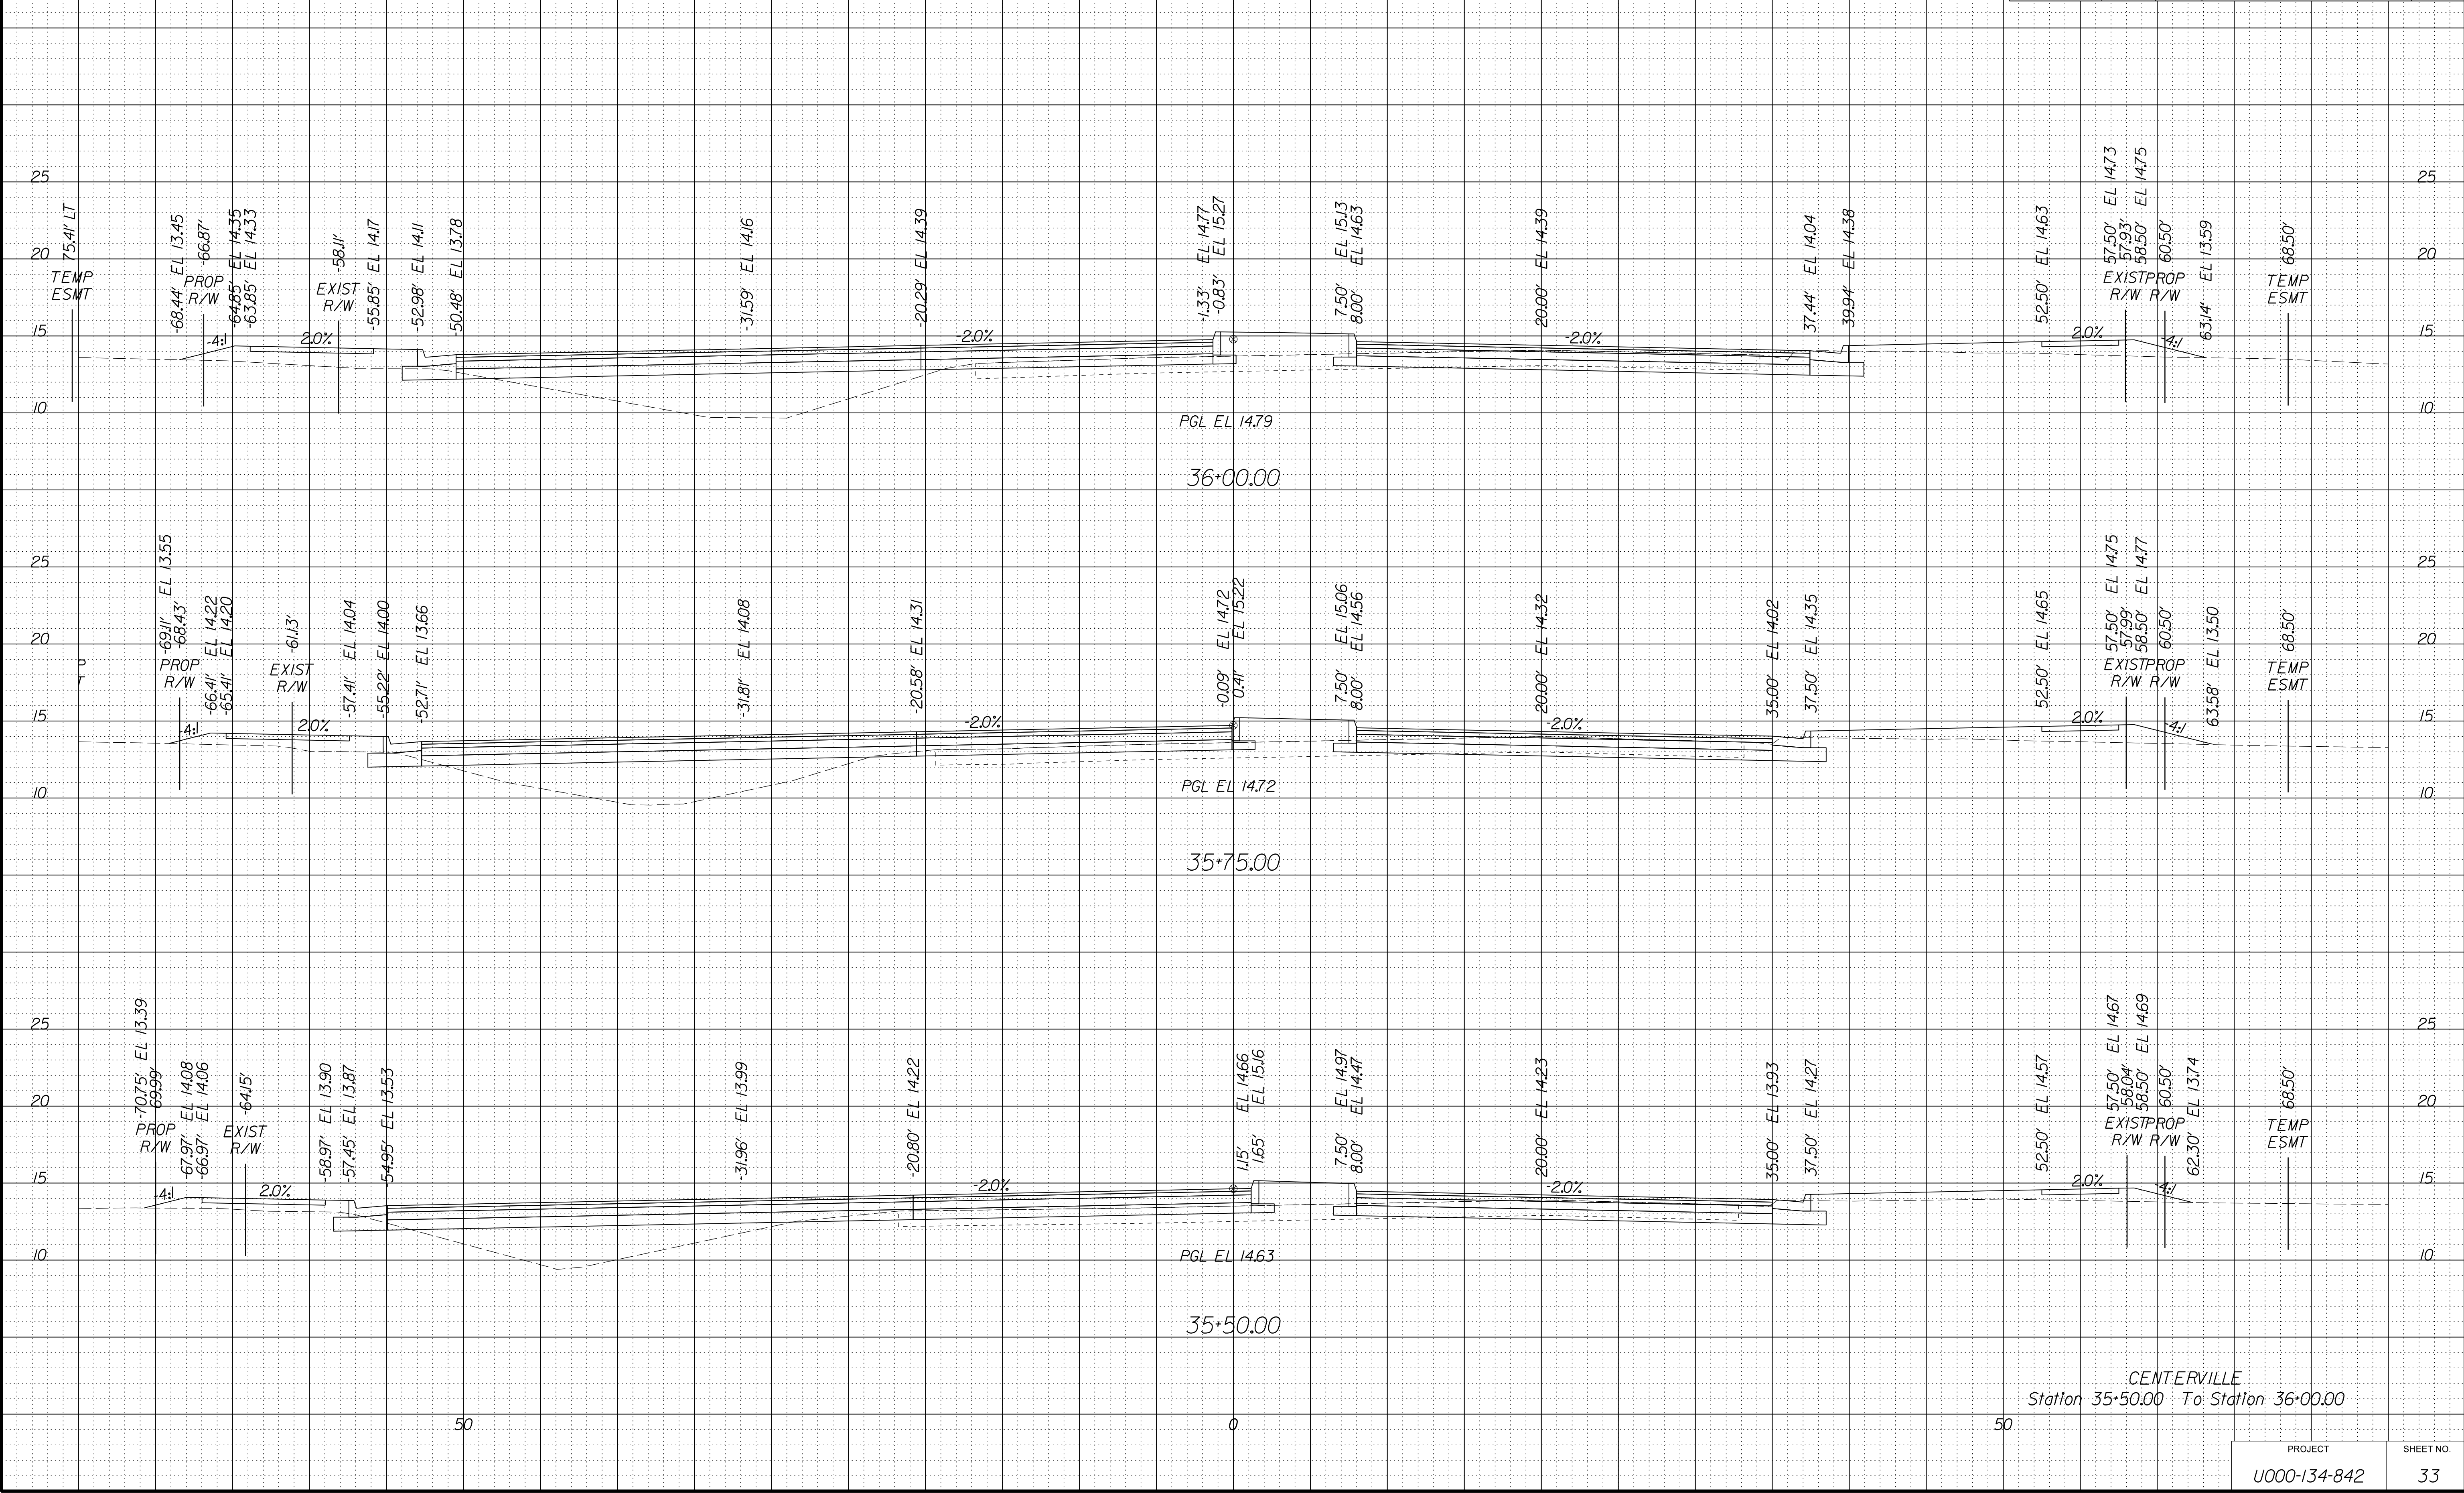


PROJECT	SHEET NO.
U000-134-842	33

PROJECT MANAGER WWW
SURVEYED BY, DATE XXX
DESIGN BY YYY
SUBSURFACE UTILITY BY, DATE ZZZ

CROSS SECTIONS
SCALE 1 IN. = 5 FT

DESIGN FEATURES RELATING TO CONSTRUCTION
OR TO REGULATION AND CONTROL OF TRAFFIC
MAY BE SUBJECT TO CHANGE AS DEEMED
NECESSARY BY THE DEPARTMENT

REVISED	STATE	ROUTE	STATE	PROJECT	SHEET NO.
	VA.	915		U000-134-842	

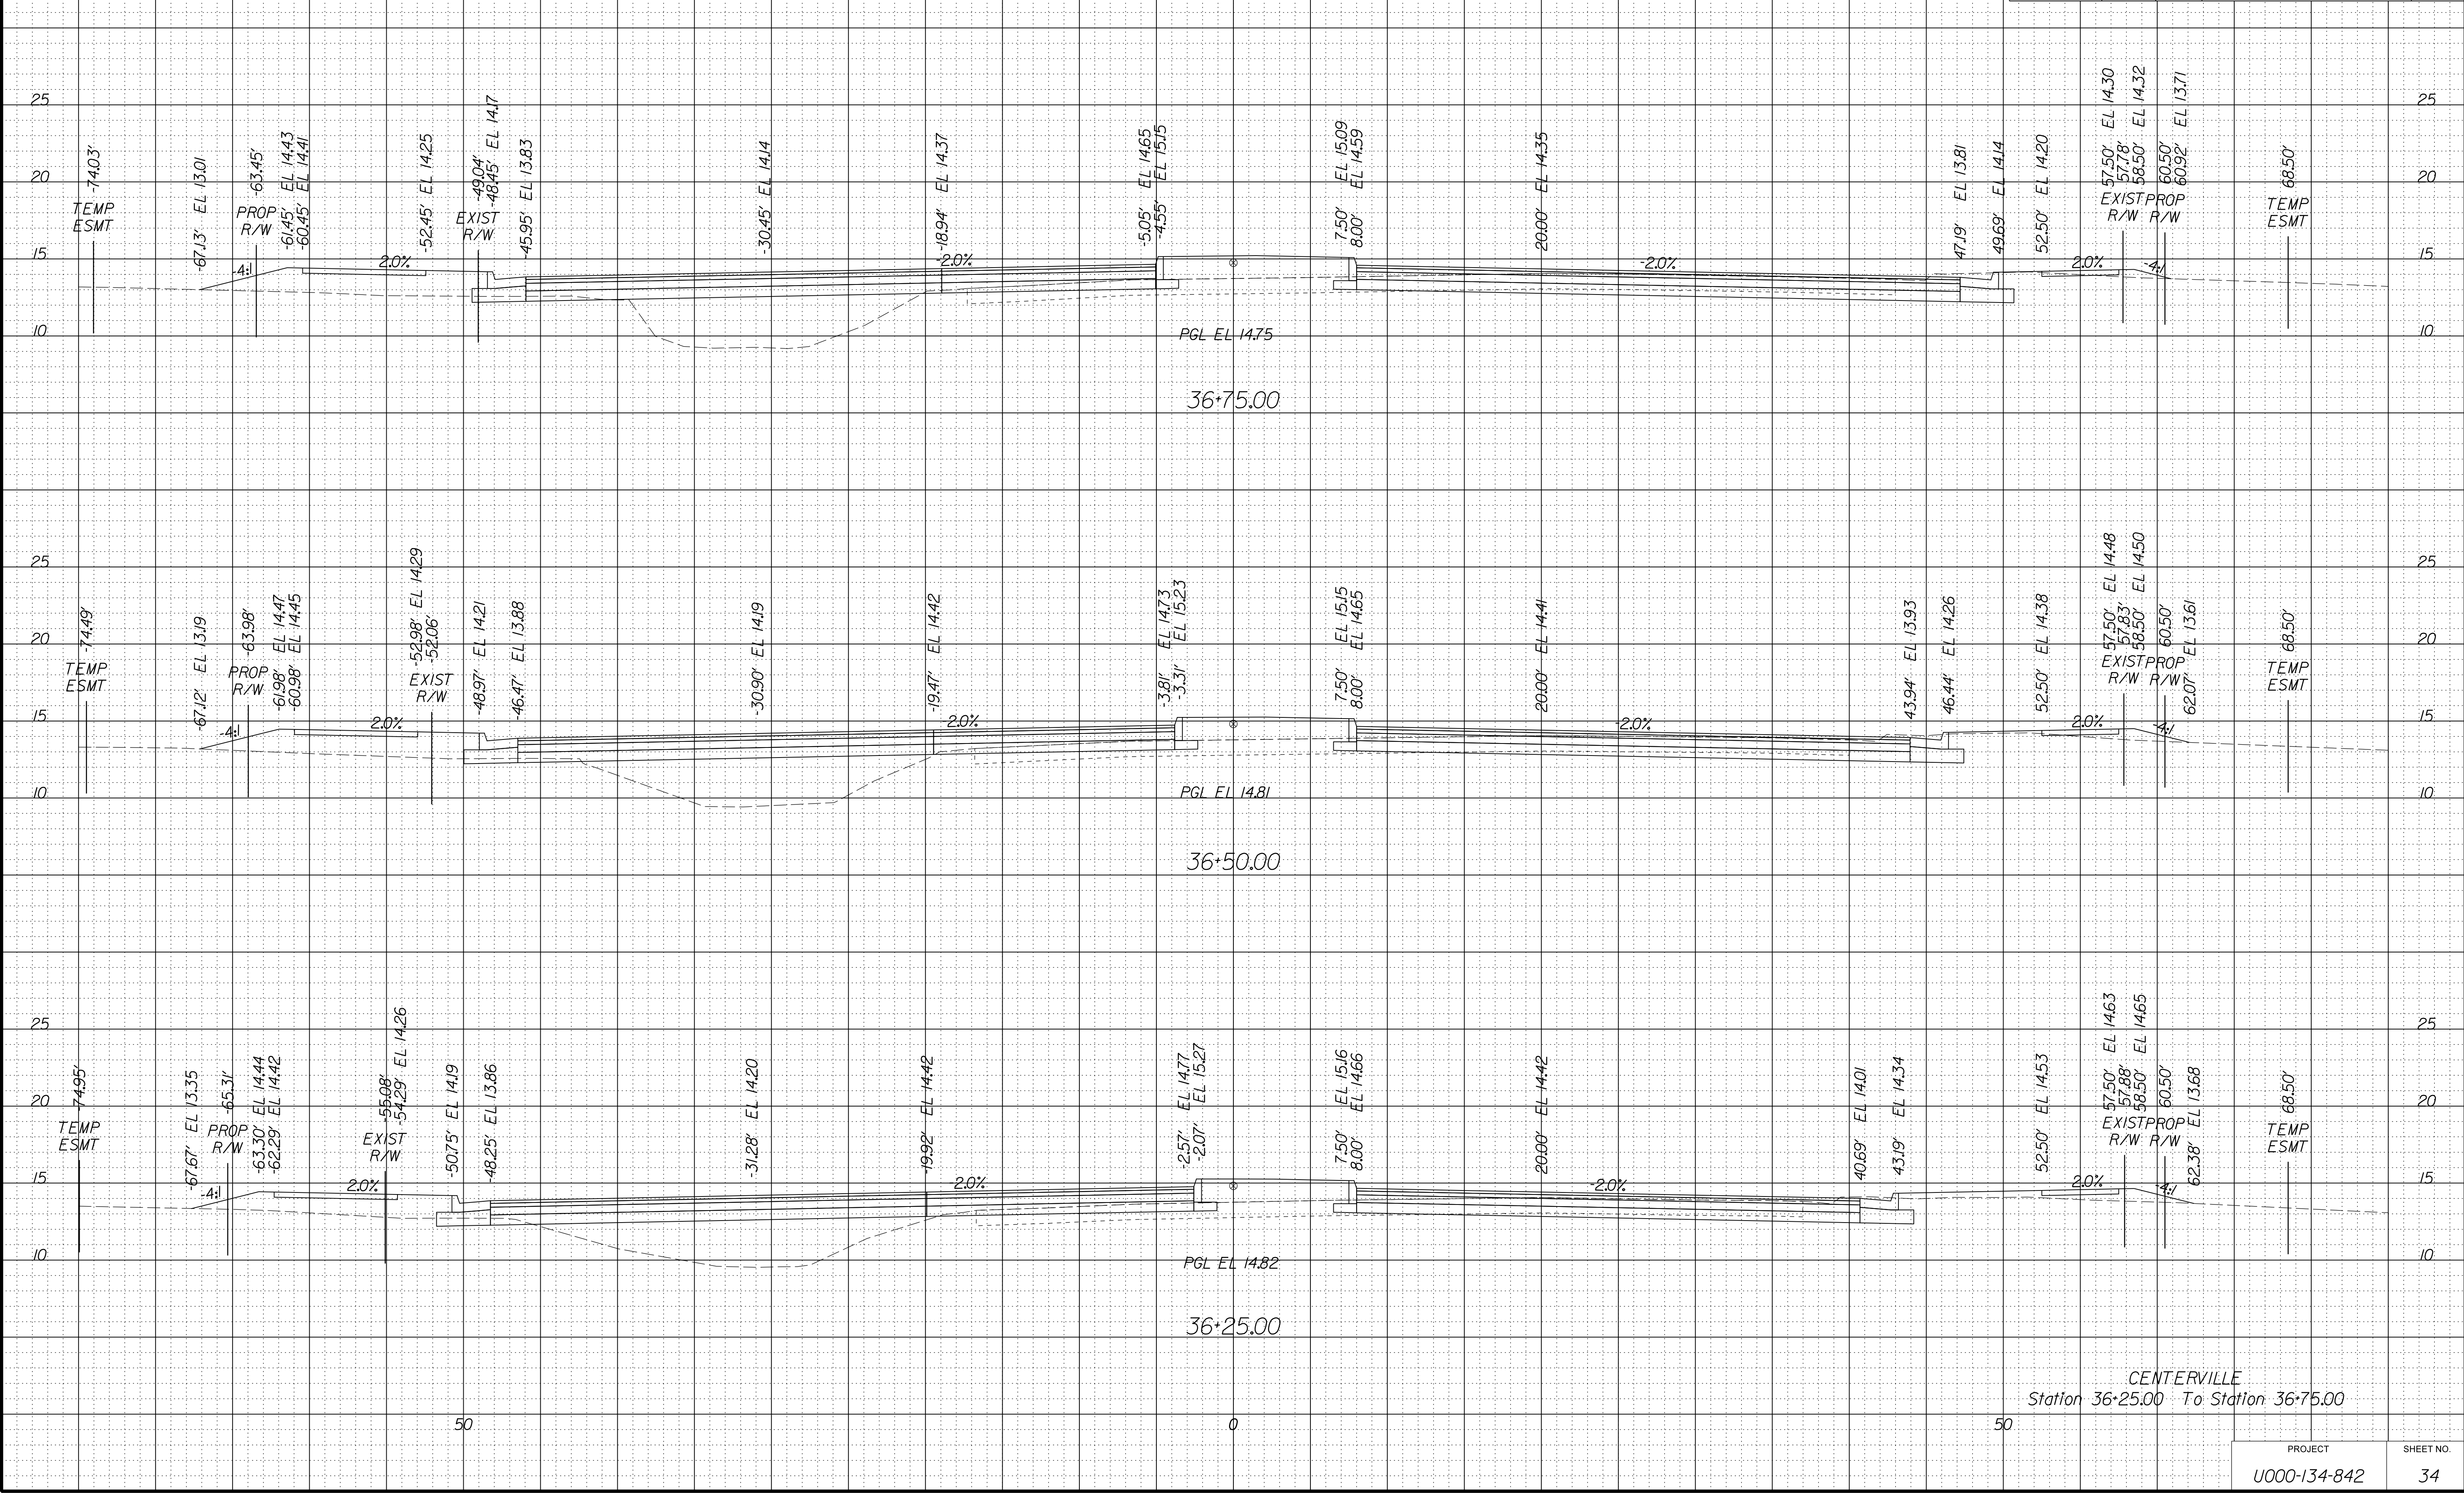


PROJECT MANAGER WWW
SURVEYED BY, DATE XXX
DESIGN BY YYY
SUBSURFACE UTILITY BY, DATE ZZZ

CROSS SECTIONS
SCALE 1 IN. = 5 FT

DESIGN FEATURES RELATING TO CONSTRUCTION
OR TO REGULATION AND CONTROL OF TRAFFIC
MAY BE SUBJECT TO CHANGE AS DEEMED
NECESSARY BY THE DEPARTMENT

REVISED	STATE	ROUTE	STATE	PROJECT	SHEET NO.
	VA.	915		U000-134-842	35

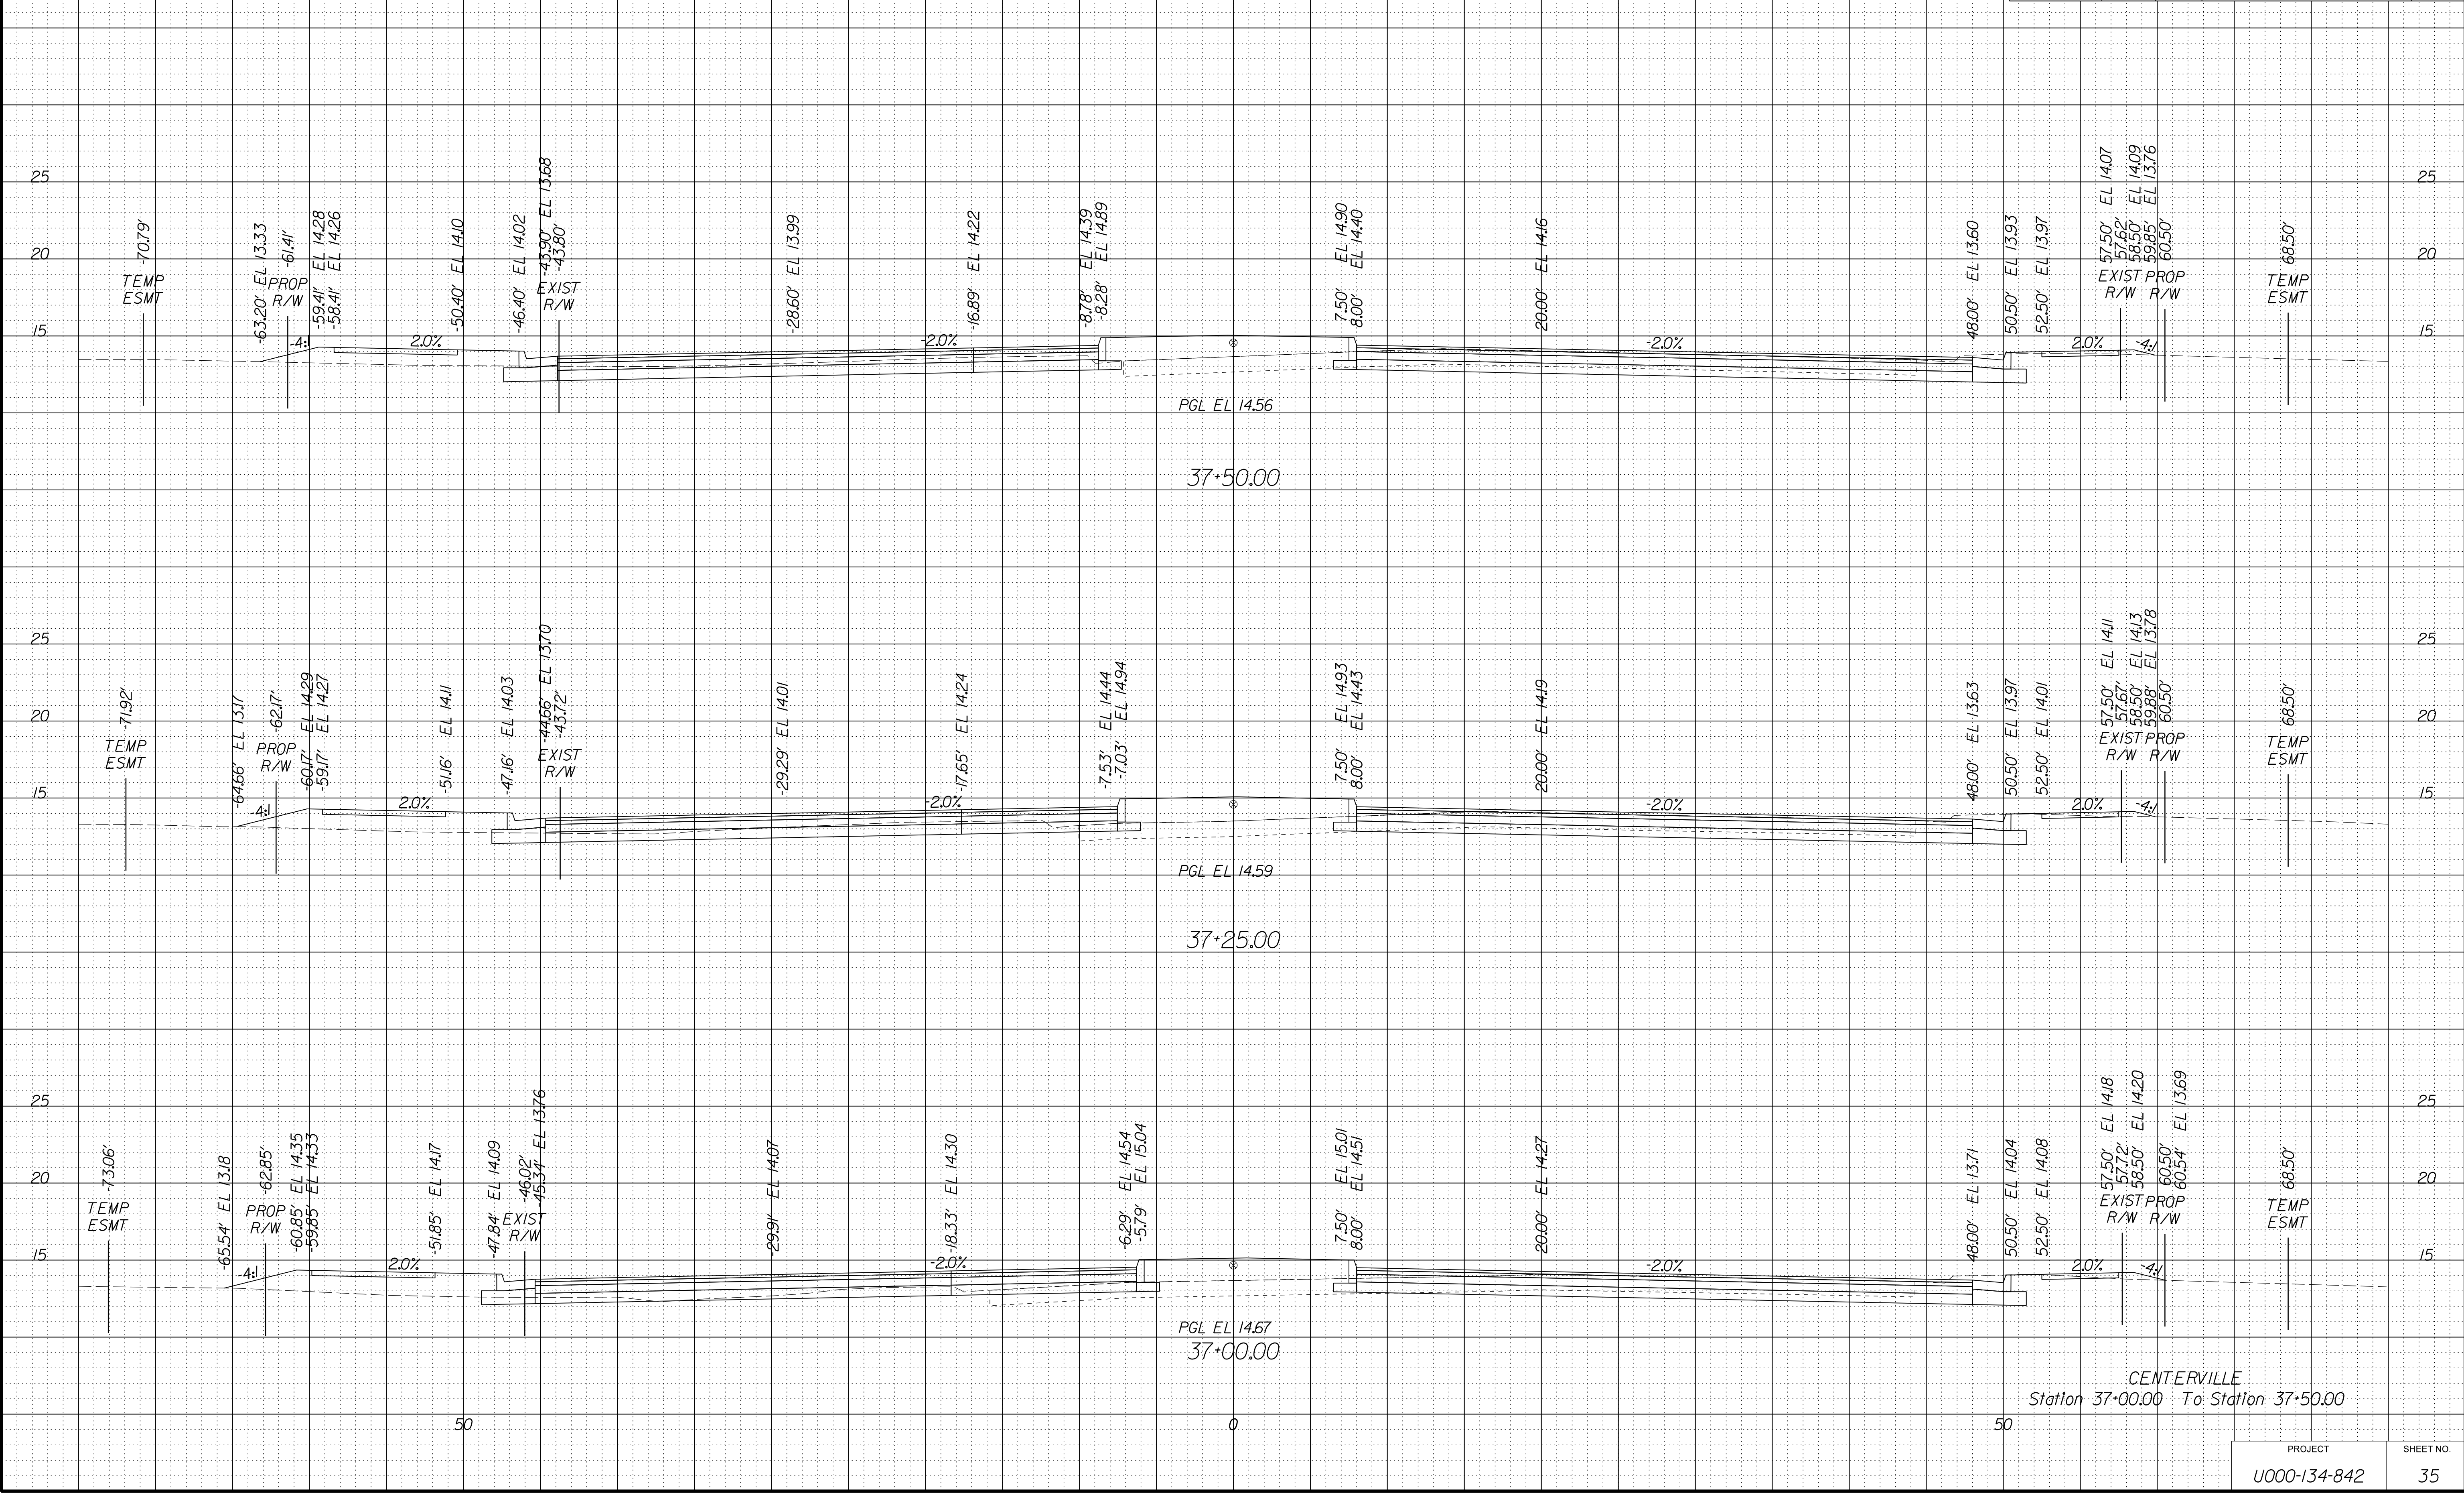

CENTERVILLE
Station 37+00.00 To Station 37+50.00


PROJECT	SHEET NO.
U000-134-842	35

PROJECT MANAGER WWW
SURVEYED BY, DATE XXX
DESIGN BY YYY
SUBSURFACE UTILITY BY, DATE ZZZ

CROSS SECTIONS
SCALE 1 IN. = 5 FT

DESIGN FEATURES RELATING TO CONSTRUCTION
OR TO REGULATION AND CONTROL OF TRAFFIC
MAY BE SUBJECT TO CHANGE AS DEEMED
NECESSARY BY THE DEPARTMENT

REVISED	STATE	STATE		SHEET NO.
		ROUTE	PROJECT	
	VA.	915	U000-134-842	36

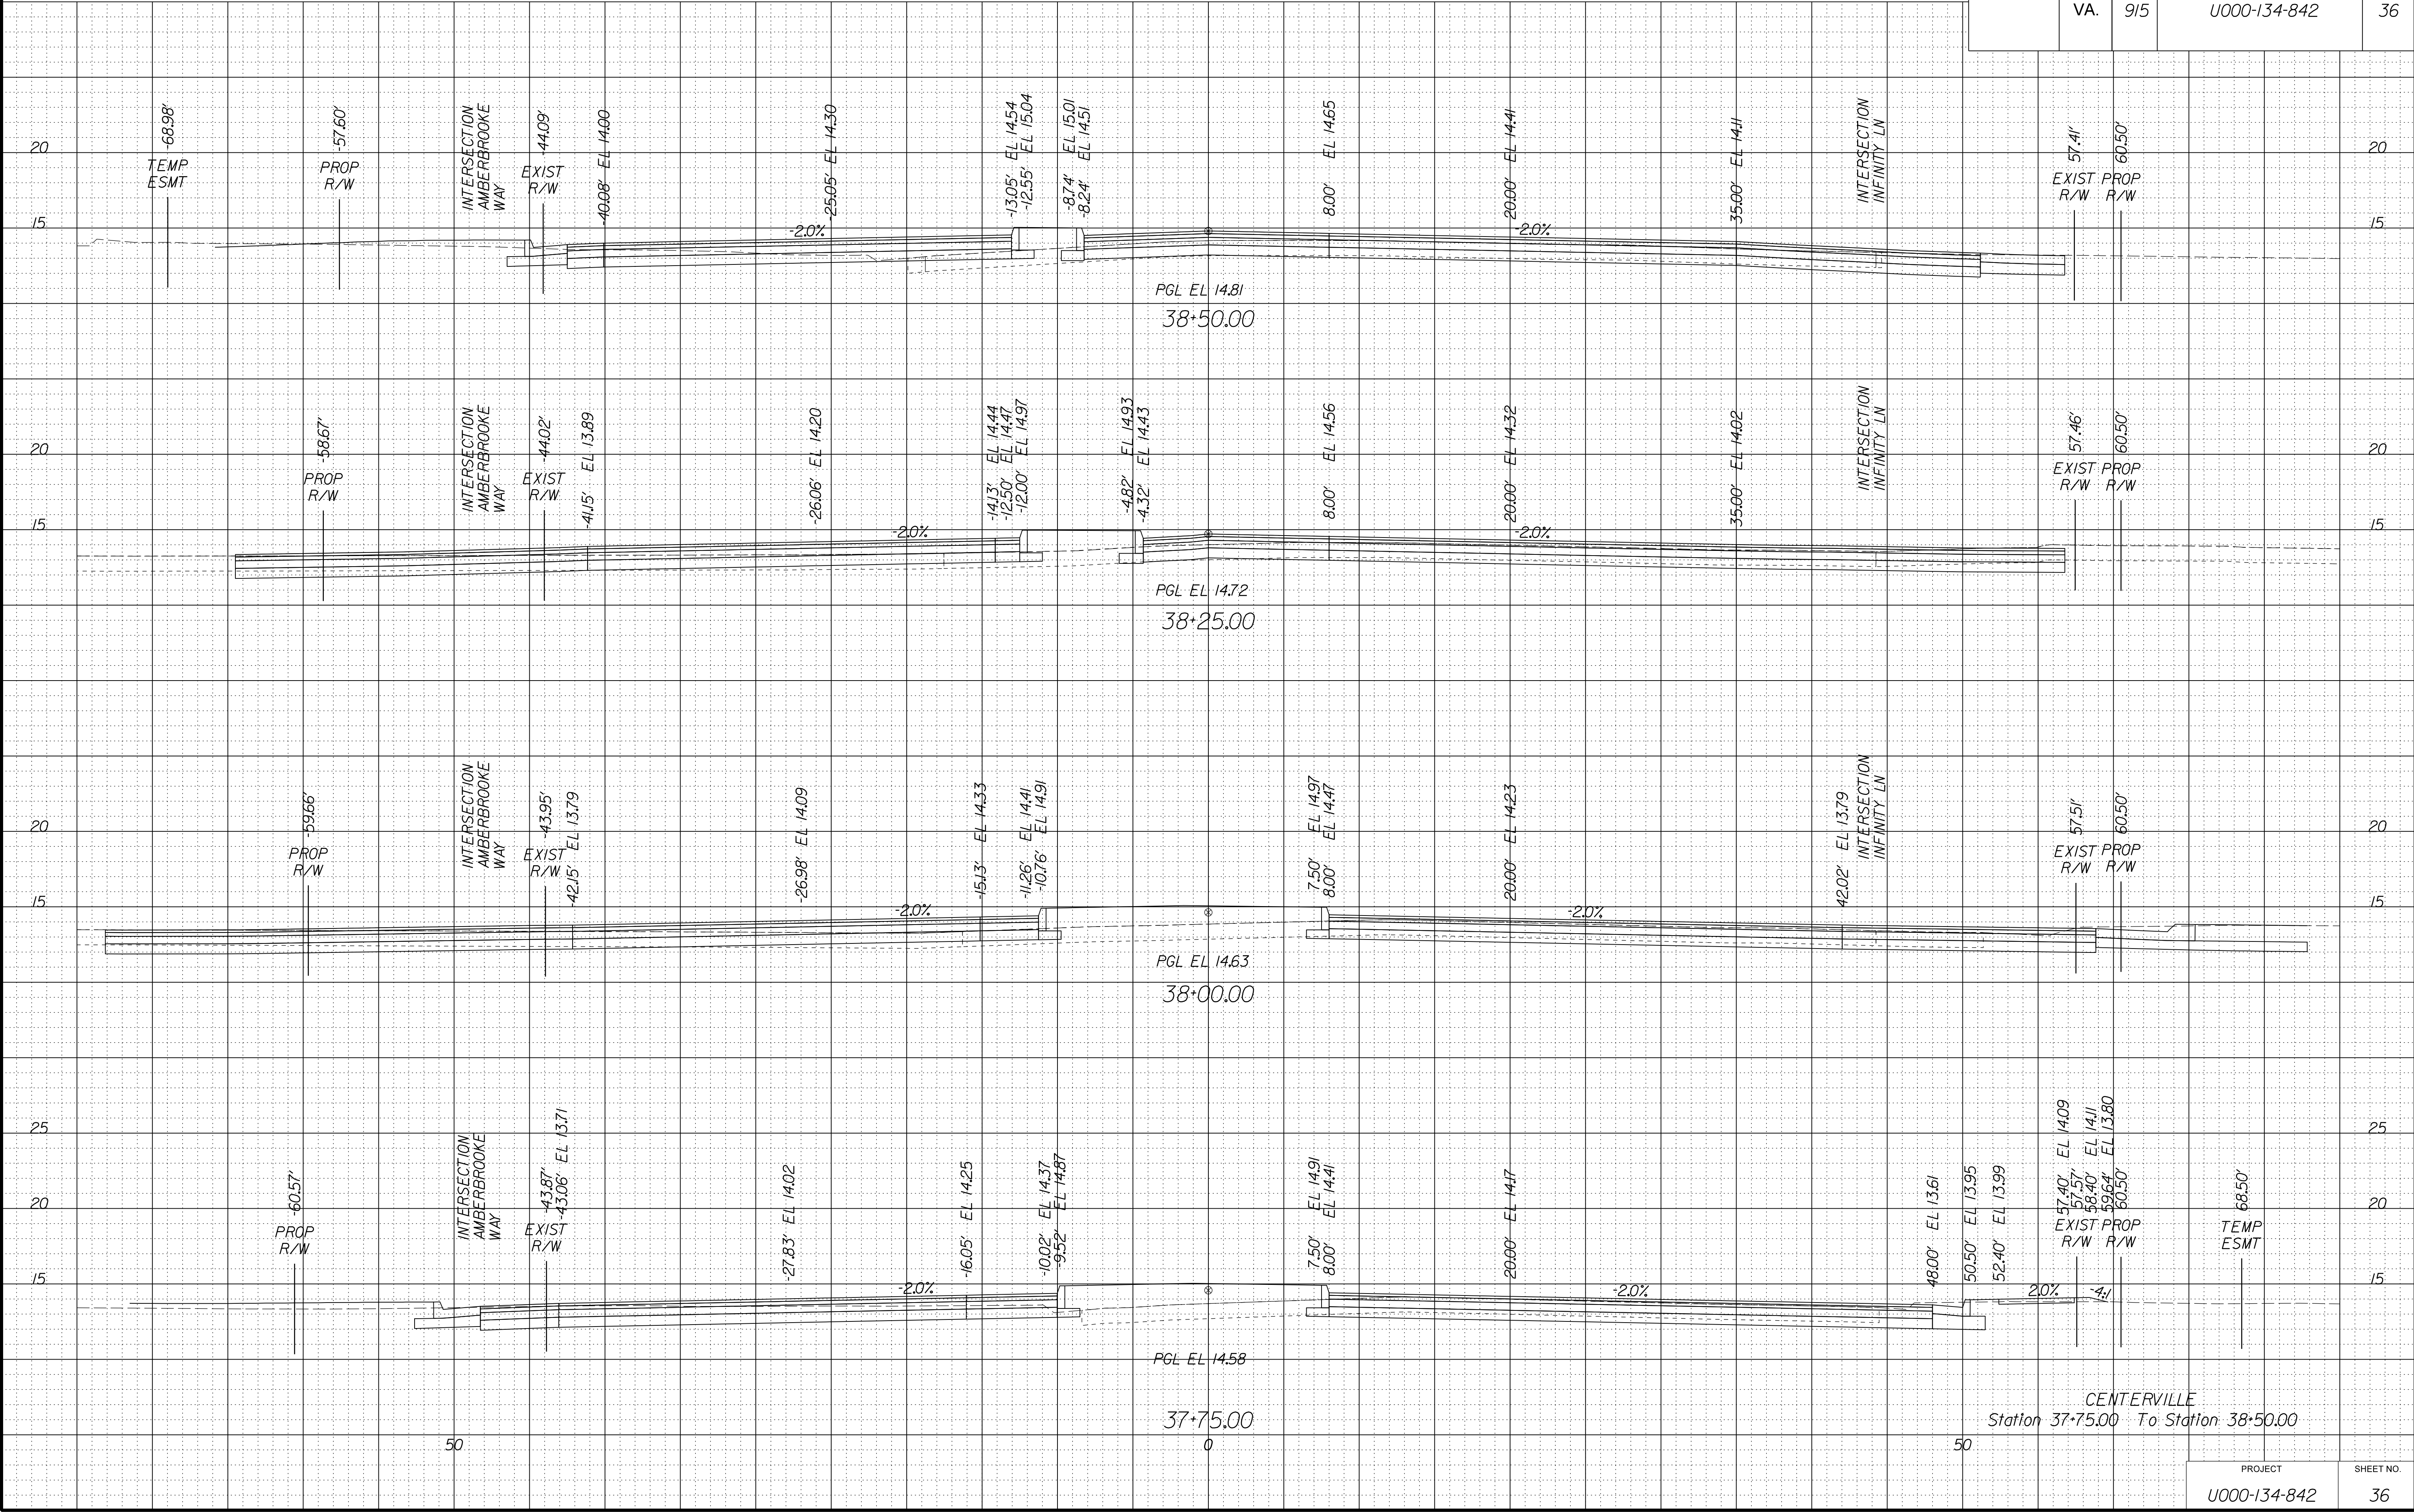


PROJECT MANAGER WWW
SURVEYED BY, DATE XXX
DESIGN BY YYY
SUBSURFACE UTILITY BY, DATE ZZZ

CROSS SECTIONS
SCALE 1 IN. = 5 FT

DESIGN FEATURES RELATING TO CONSTRUCTION
OR TO REGULATION AND CONTROL OF TRAFFIC
MAY BE SUBJECT TO CHANGE AS DEEMED
NECESSARY BY THE DEPARTMENT


REVISED	STATE	STATE		SHEET NO.
		ROUTE	PROJECT	
	VA.	915	U000-134-842	37

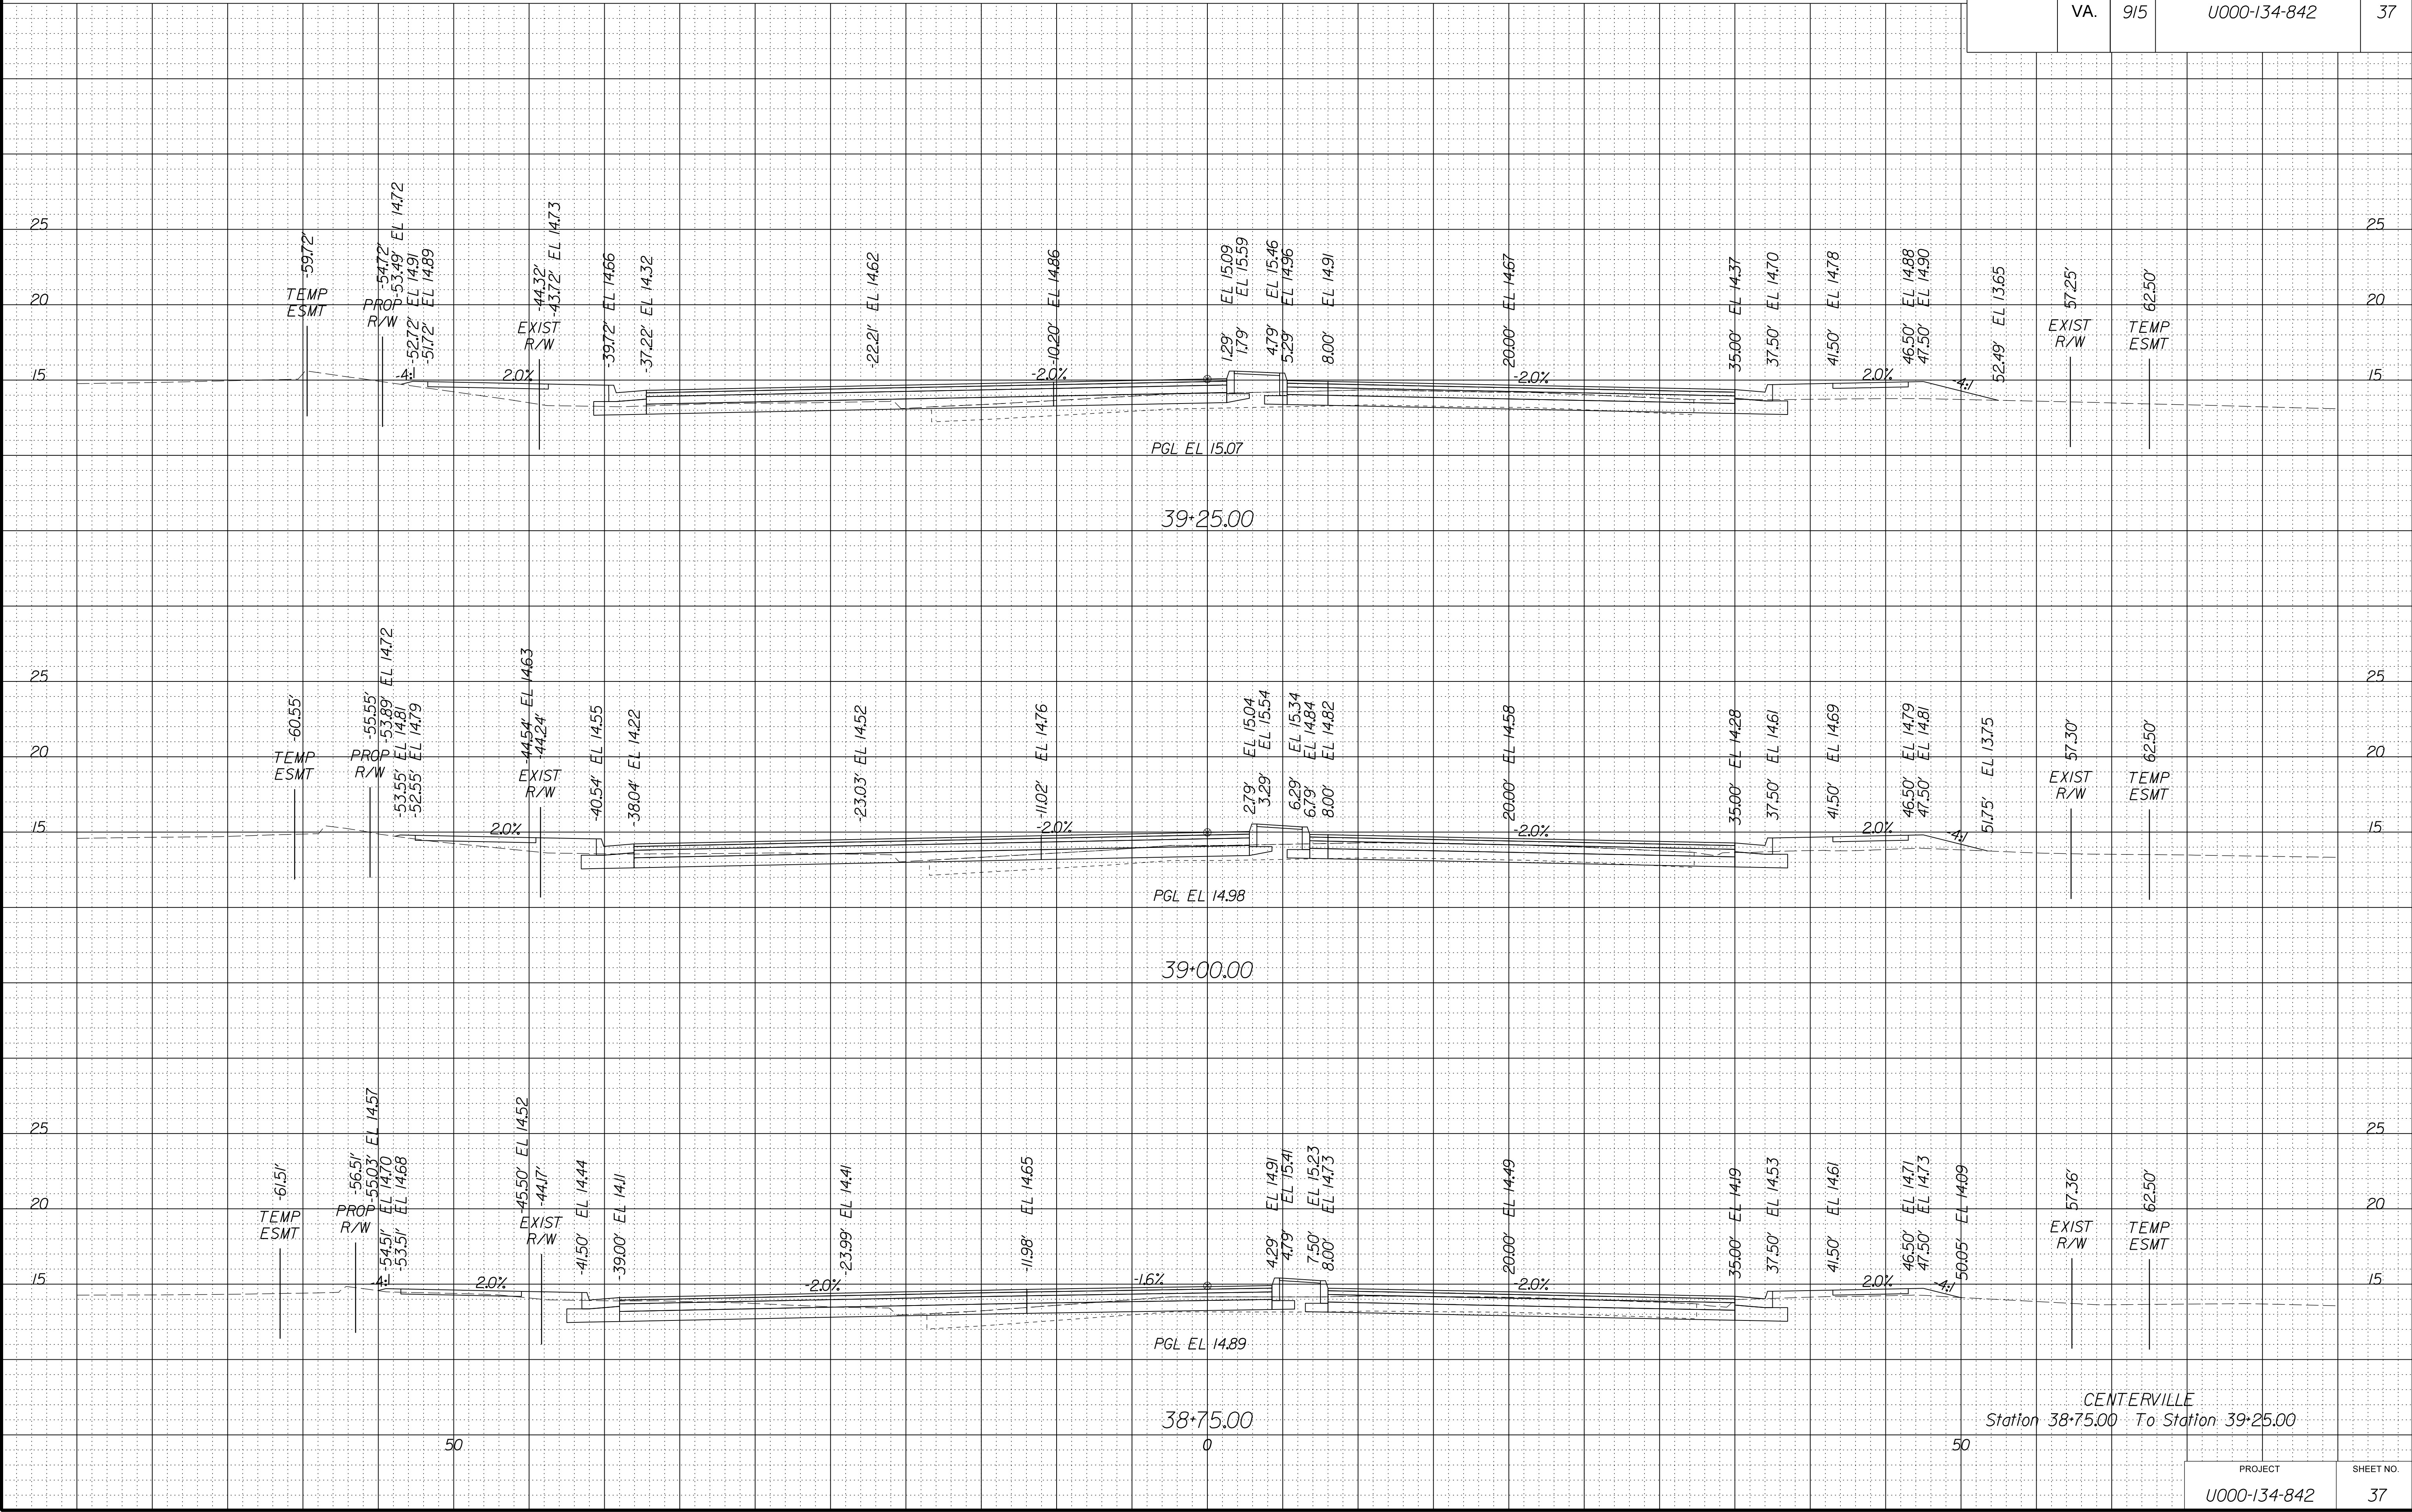

SCALE 1 IN. = 5 FT

DESIGN FEATURES RELATING TO CONSTRUCTION
OR TO REGULATION AND CONTROL OF TRAFFIC
MAY BE SUBJECT TO CHANGE AS DEEMED
NECESSARY BY THE DEPARTMENT

N	REVISED	STATE	STATE		SHEET NO
			ROUTE	PROJECT	
		VA.	915	U000-134-842	38

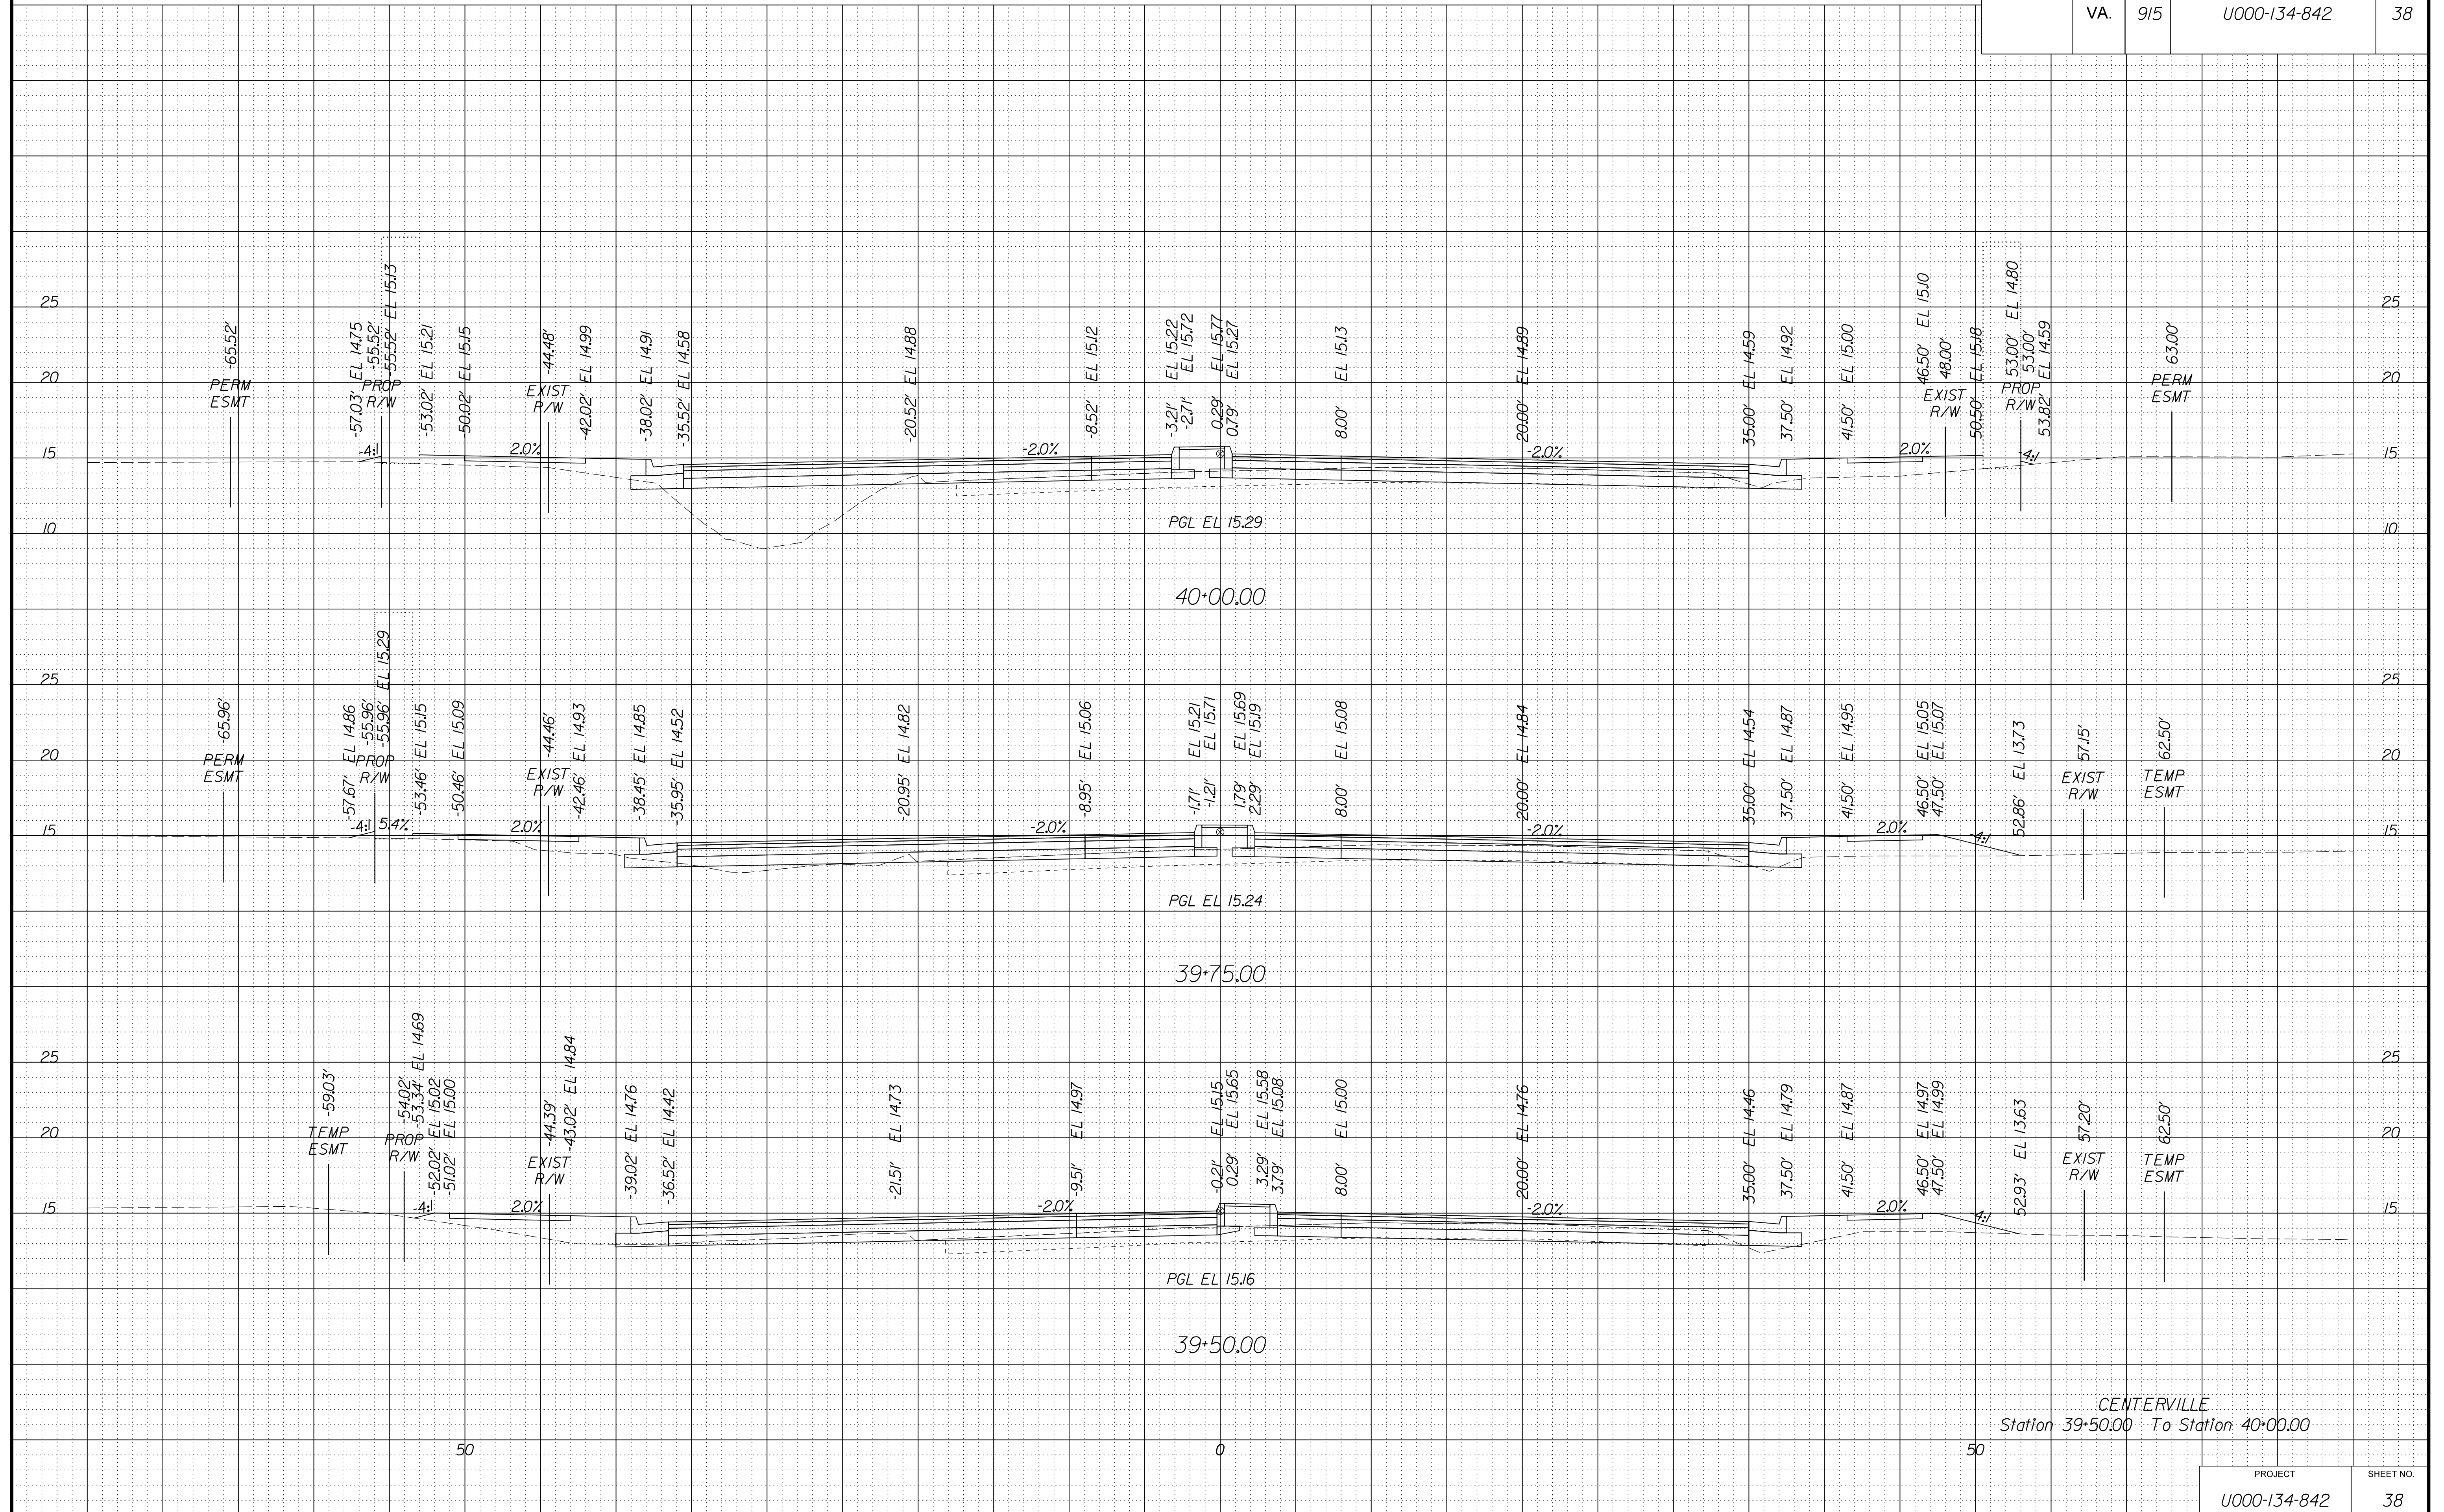


PROJECT MANAGER WWW
SURVEYED BY, DATE XXX
DESIGN BY YYY
SUBSURFACE UTILITY BY, DATE ZZZ

CROSS SECTIONS
SCALE 1 IN. = 5 FT

DESIGN FEATURES RELATING TO CONSTRUCTION
OR TO REGULATION AND CONTROL OF TRAFFIC
MAY BE SUBJECT TO CHANGE AS DEEMED
NECESSARY BY THE DEPARTMENT

REVISED	STATE	STATE		SHEET NO.
		ROUTE	PROJECT	
	VA.	915	U000-134-842	39

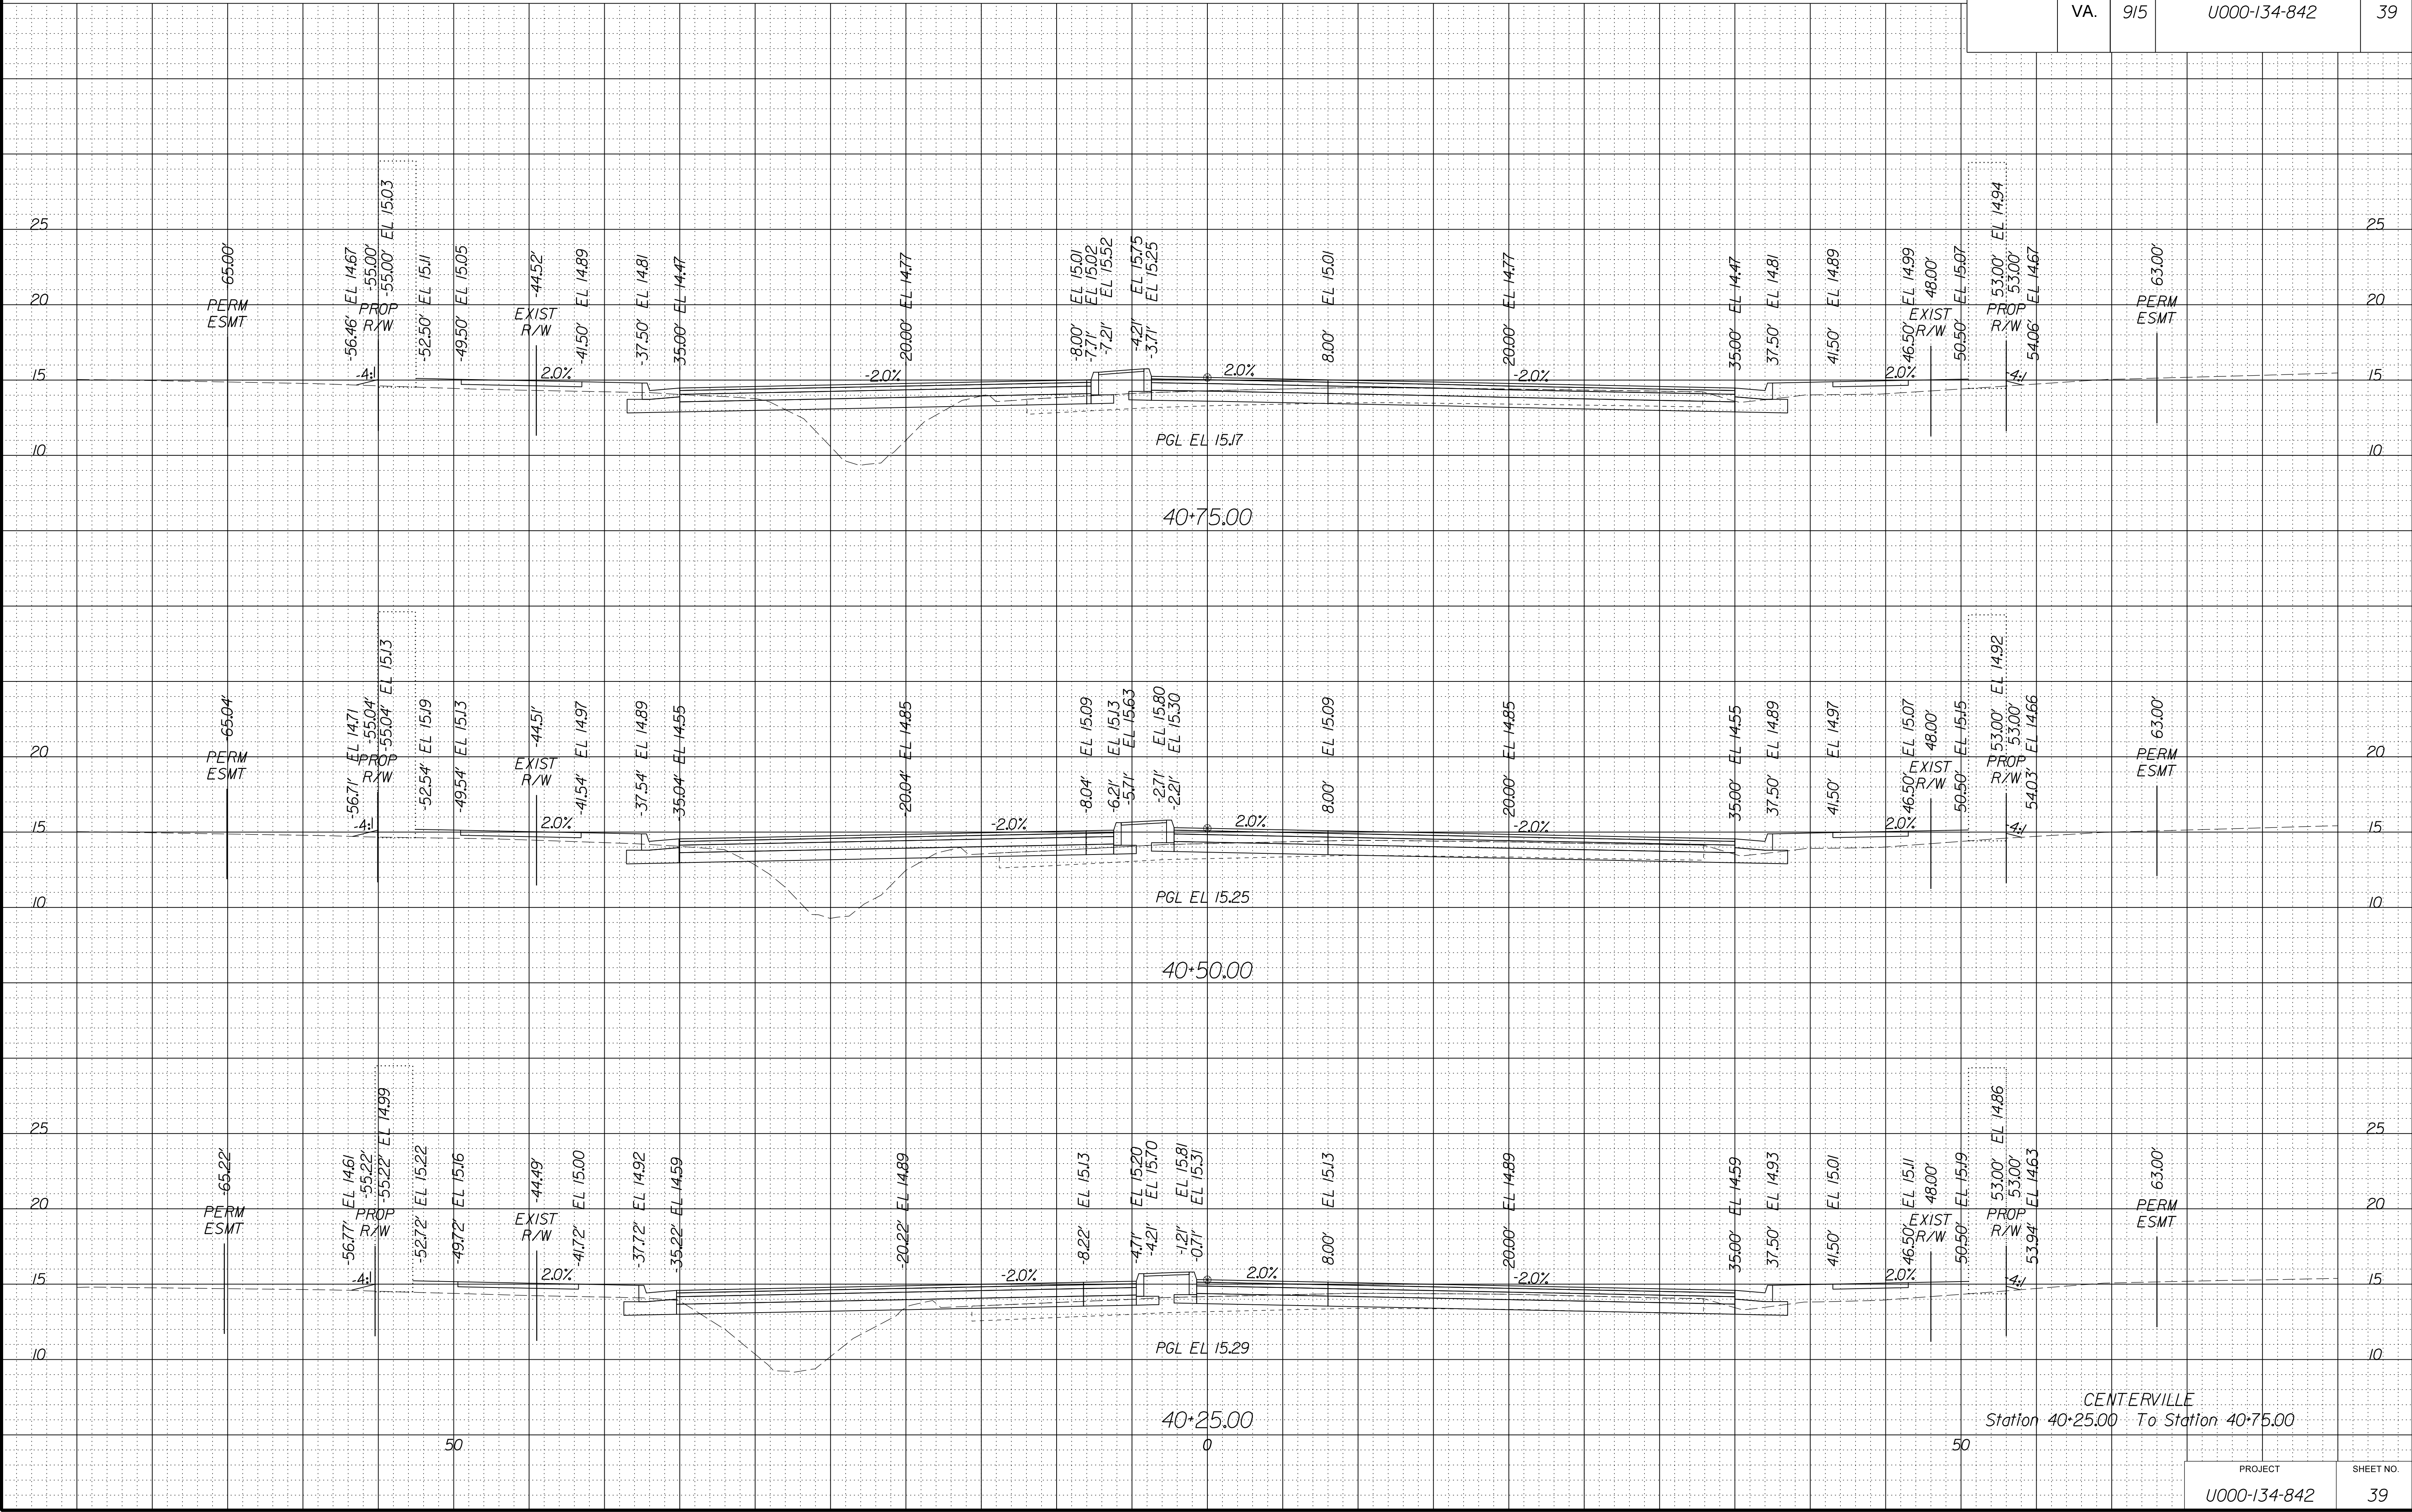


PROJECT MANAGER WWW
SURVEYED BY, DATE XXX
DESIGN BY YY
SUBSURFACE UTILITY BY, DATE ZZZ

CROSS SECTIONS
SCALE 1 IN. = 5 FT

DESIGN FEATURES RELATING TO CONSTRUCTION
OR TO REGULATION AND CONTROL OF TRAFFIC
MAY BE SUBJECT TO CHANGE AS DEEMED
NECESSARY BY THE DEPARTMENT

REVISED	STATE	STATE		SHEET NO.
		ROUTE	PROJECT	
	VA.	915	U000-134-842	40

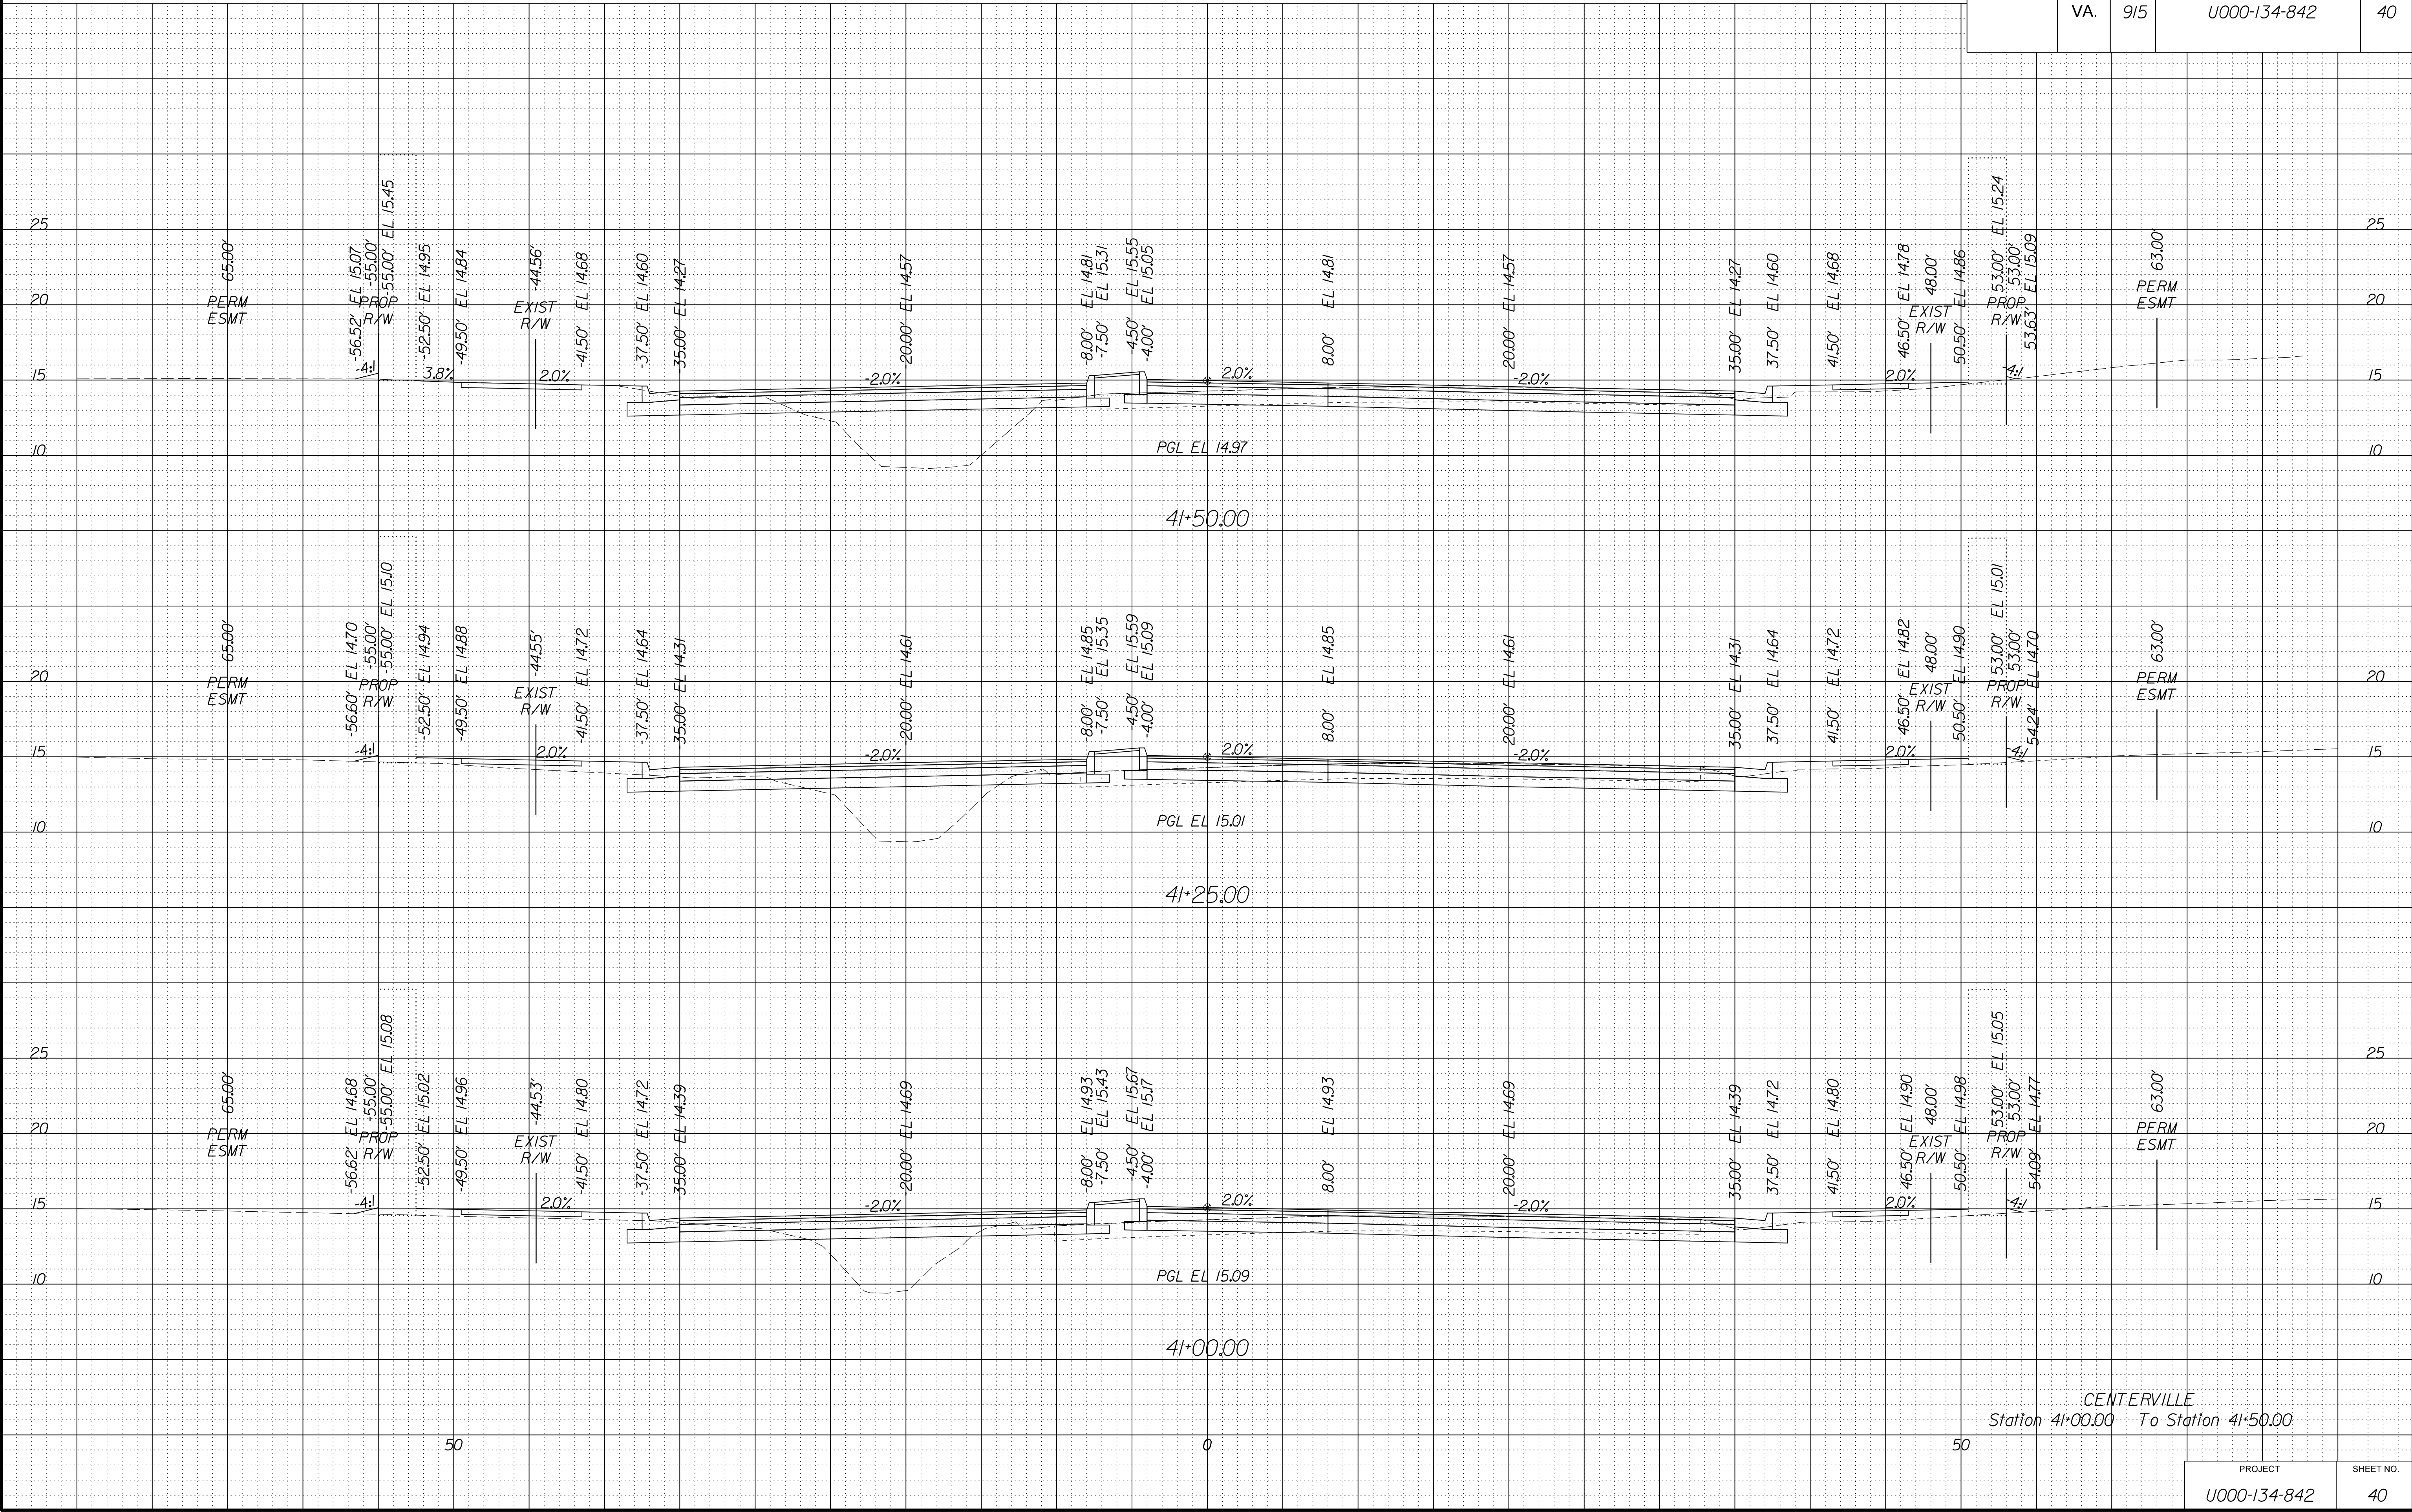


PROJECT MANAGER WWW
SURVEYED BY, DATE XXX
DESIGN BY YYY
SUBSURFACE UTILITY BY, DATE ZZZ

CROSS SECTIONS
SCALE 1 IN. = 5 FT

DESIGN FEATURES RELATING TO CONSTRUCTION
OR TO REGULATION AND CONTROL OF TRAFFIC
MAY BE SUBJECT TO CHANGE AS DEEMED
NECESSARY BY THE DEPARTMENT

REVISED	STATE	ROUTE	STATE	PROJECT	SHEET NO.
	VA.	915		U000-134-842	41

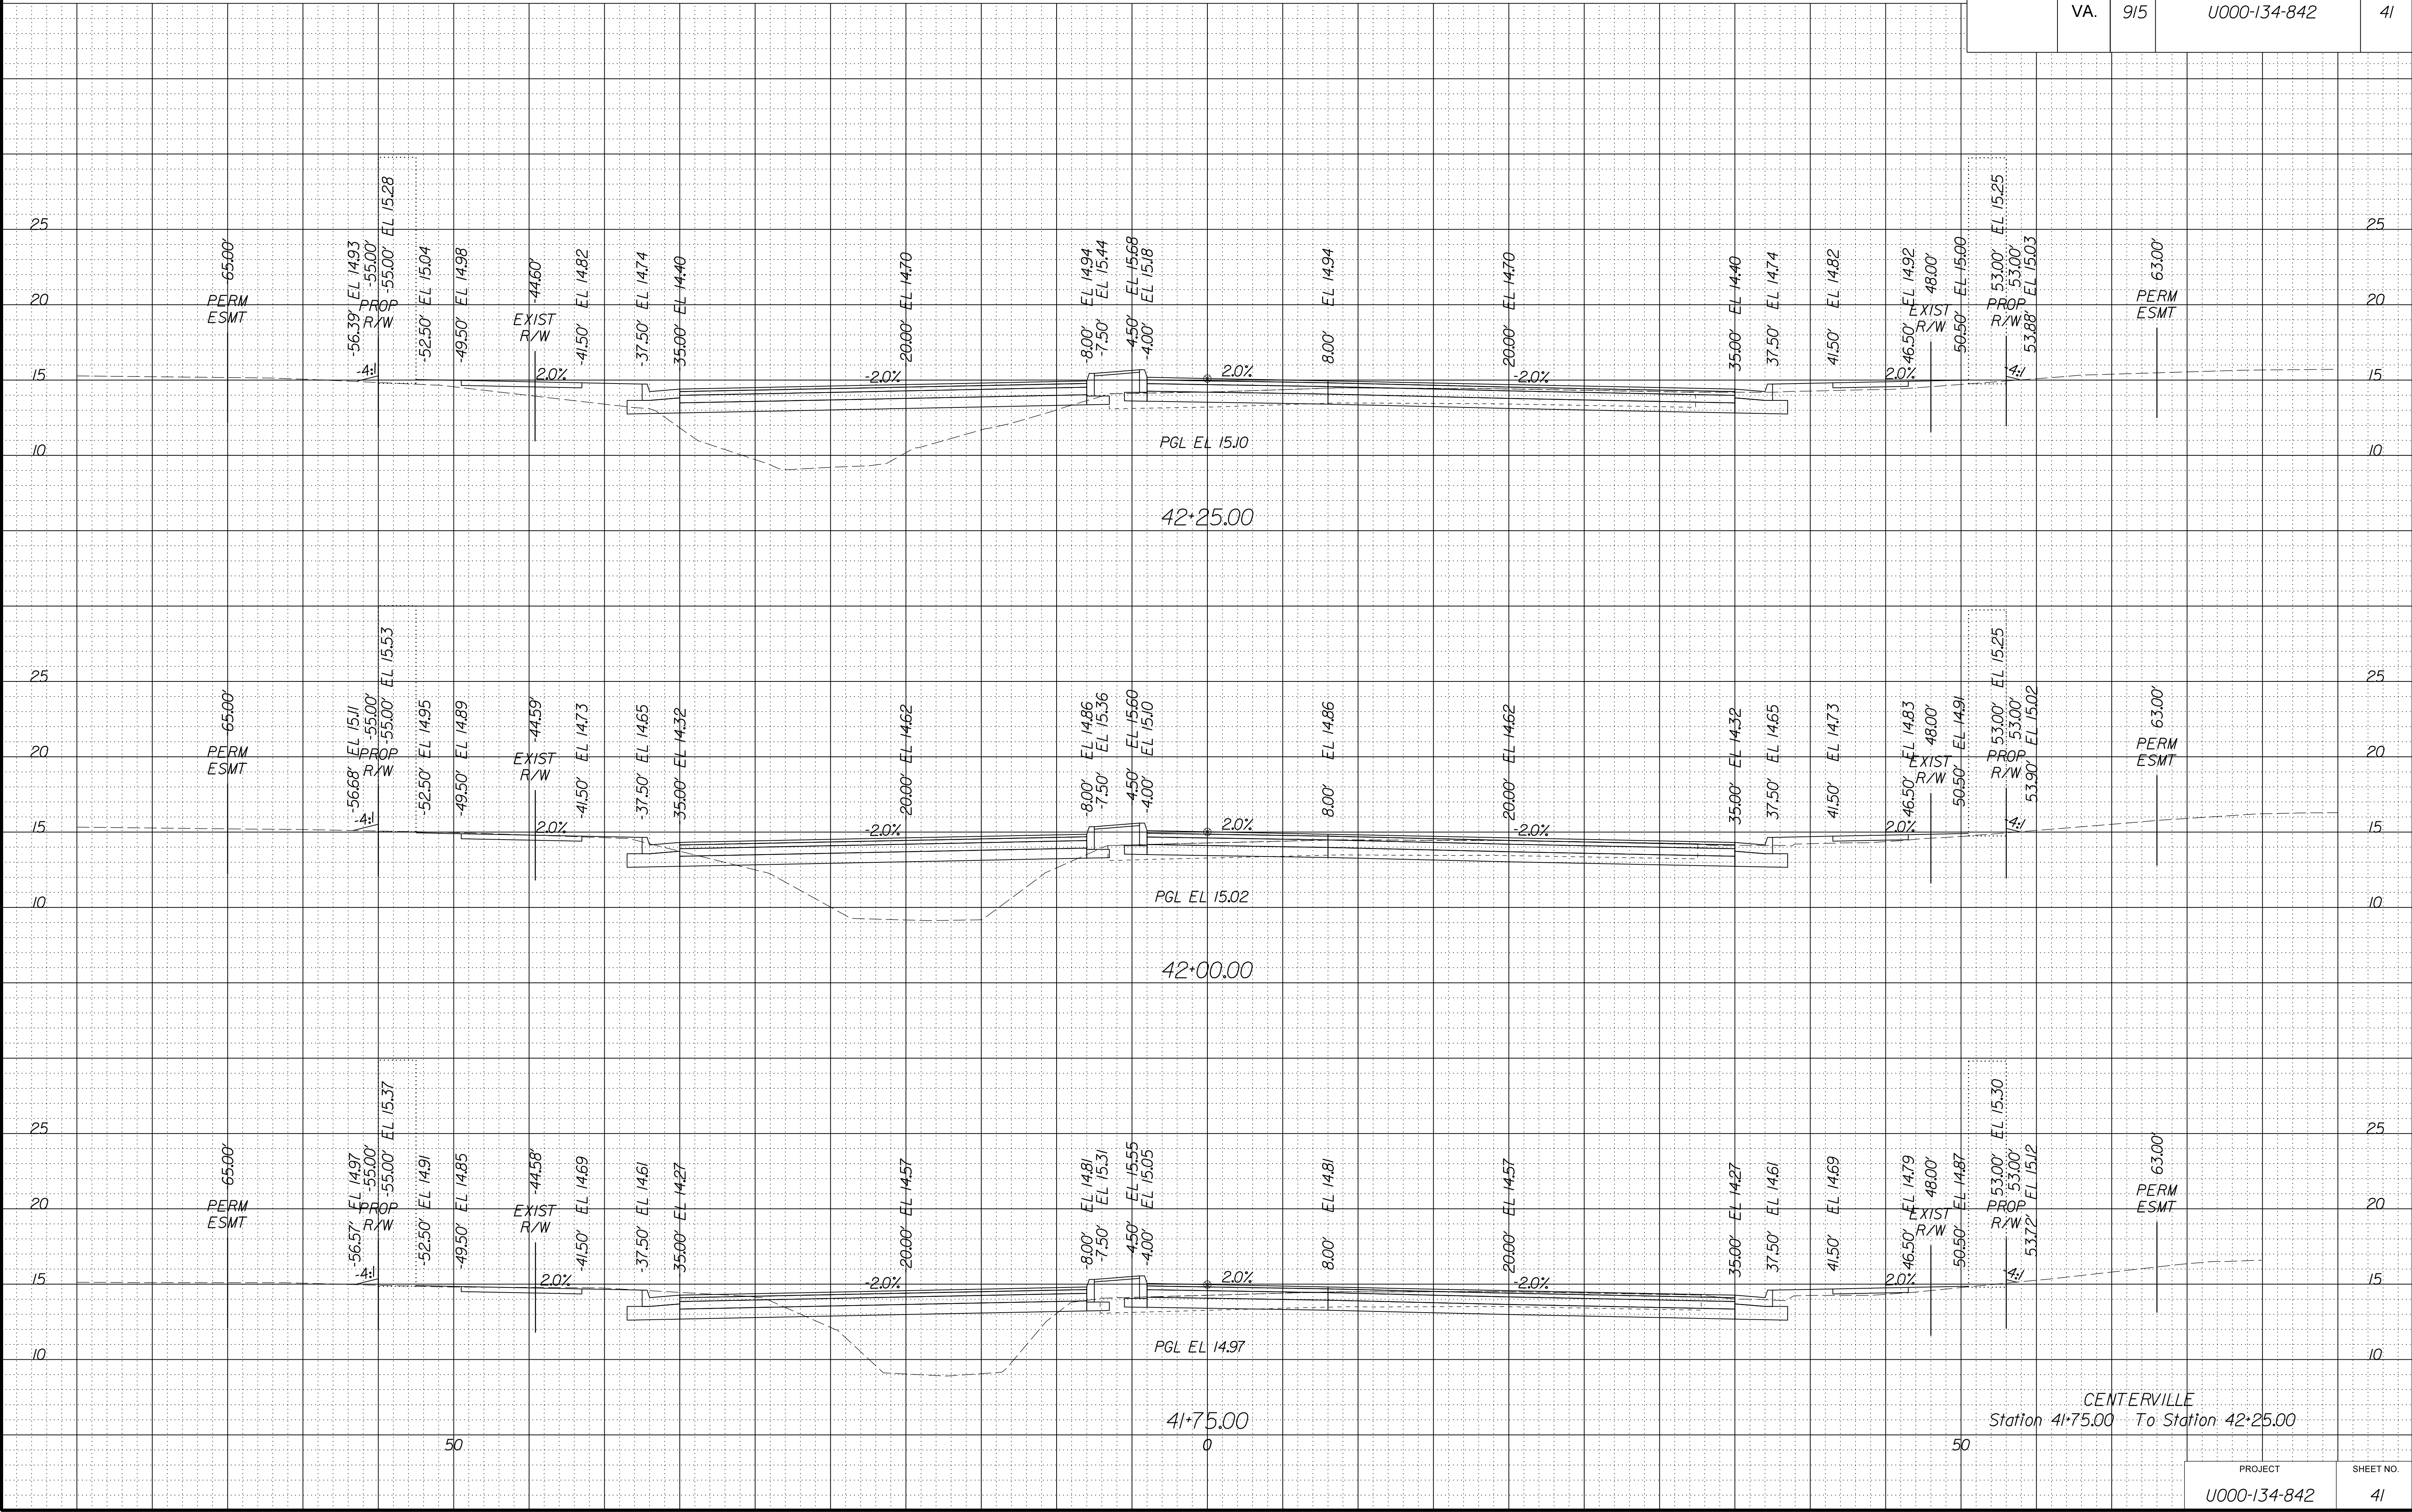


PROJECT MANAGER WWW
SURVEYED BY, DATE XXX
DESIGN BY YYY
SUBSURFACE UTILITY BY, DATE ZZZ

CROSS SECTIONS
SCALE 1 IN. = 5 FT

DESIGN FEATURES RELATING TO CONSTRUCTION
OR TO REGULATION AND CONTROL OF TRAFFIC
MAY BE SUBJECT TO CHANGE AS DEEMED
NECESSARY BY THE DEPARTMENT


REVISED	STATE	ROUTE	STATE	PROJECT	SHEET NO.
	VA.	915		U000-134-842	42

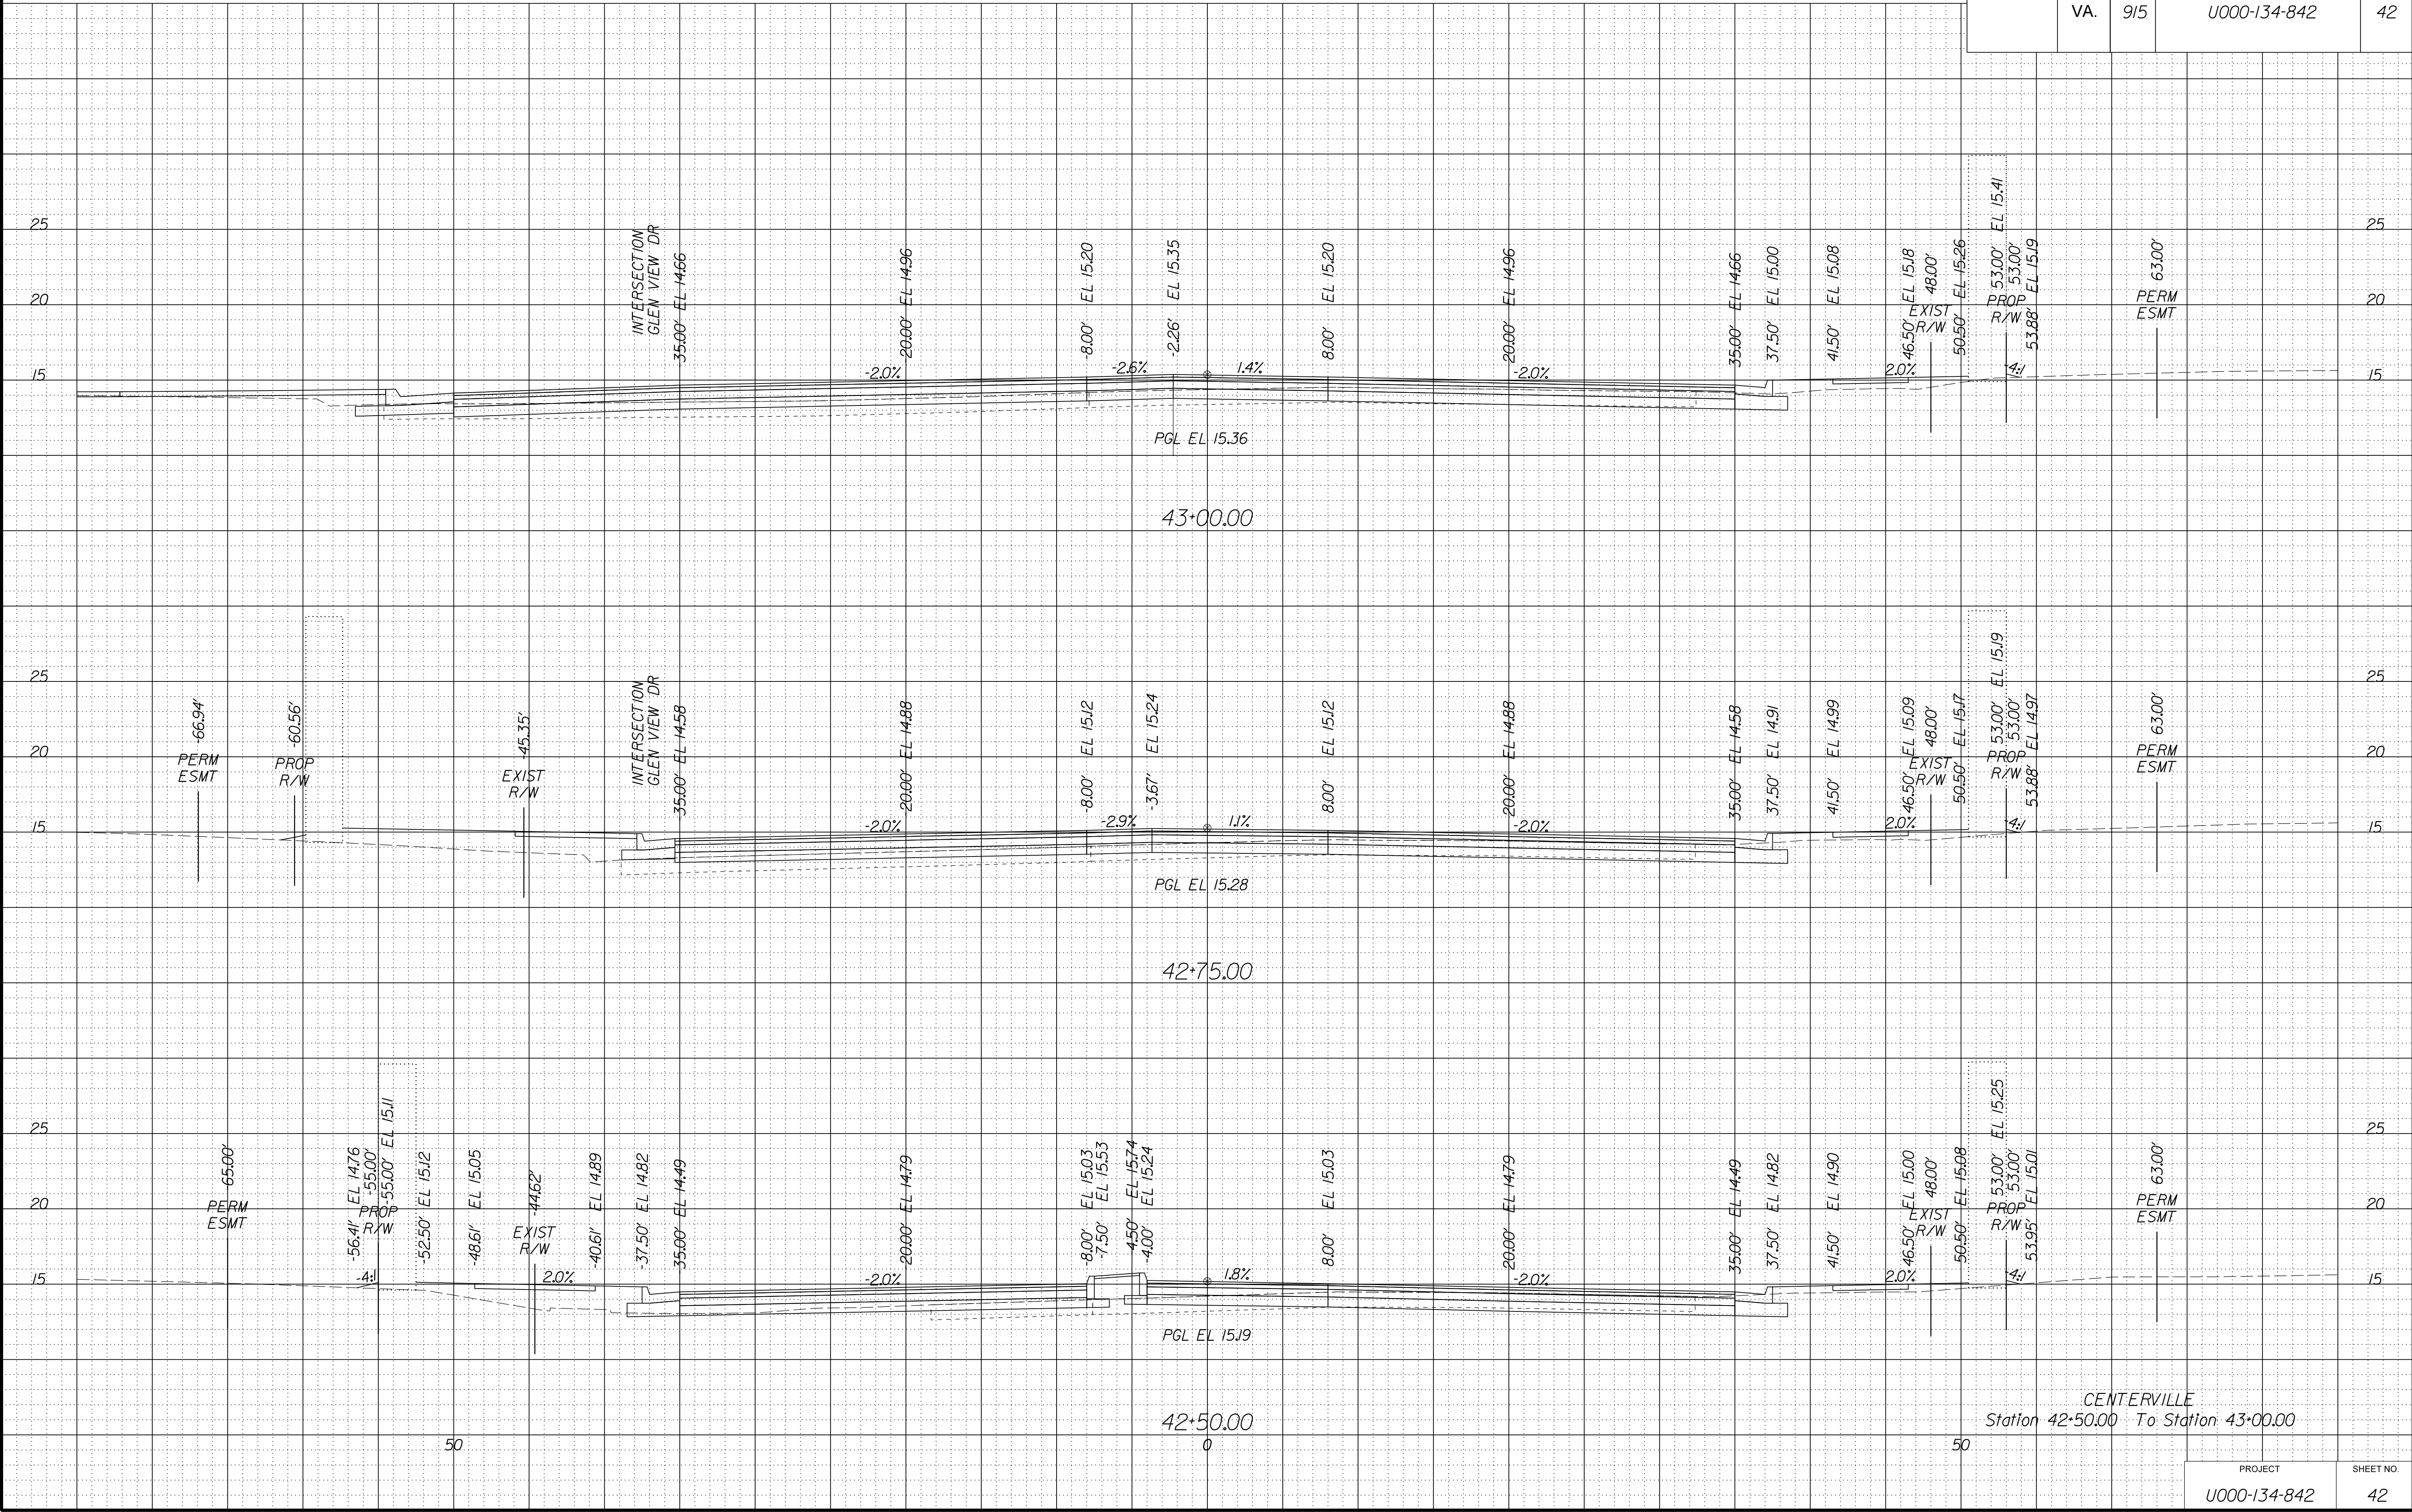

SCALE 1 IN. = 5 FT

DESIGN FEATURES RELATING TO CONSTRUCTION
OR TO REGULATION AND CONTROL OF TRAFFIC
MAY BE SUBJECT TO CHANGE AS DEEMED
NECESSARY BY THE DEPARTMENT

N	C	REVISED	STATE	STATE		SHEET NO.
				ROUTE	PROJECT	
			VA.	915	U000-134-842	43

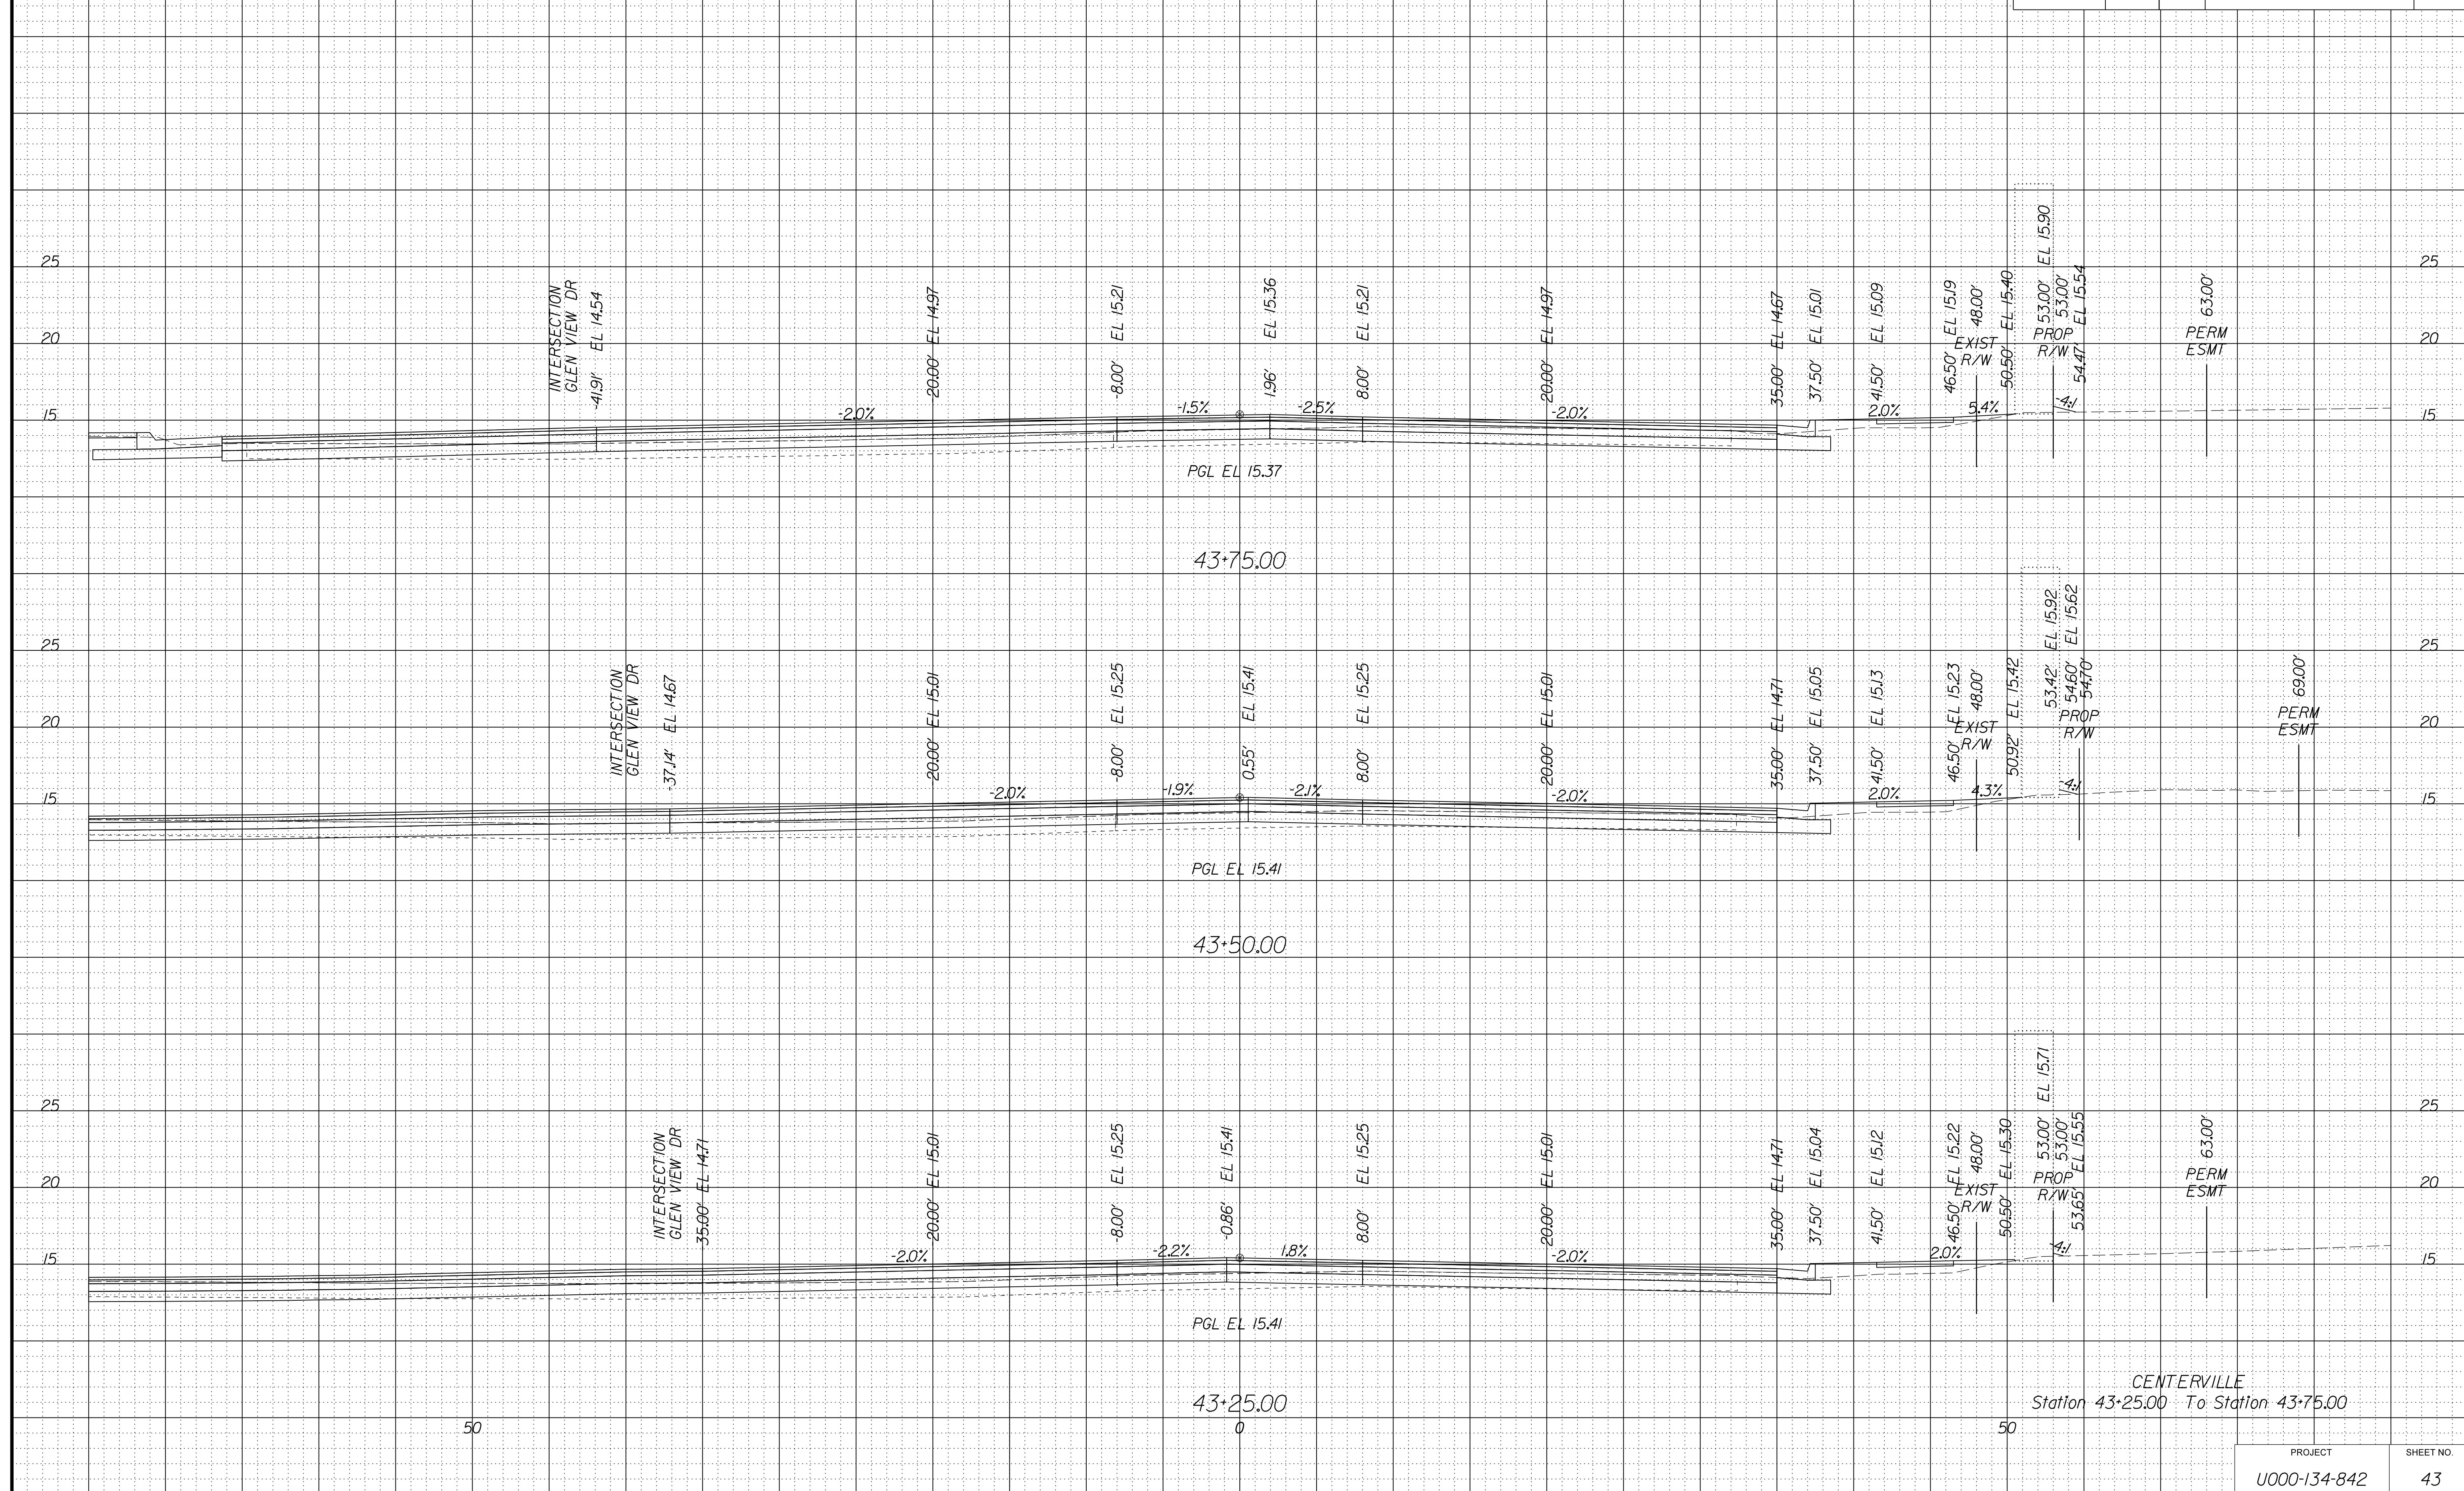


PROJECT MANAGER WWW
SURVEYED BY, DATE XXX
DESIGN BY YYY
SUBSURFACE UTILITY BY, DATE ZZZ

CROSS SECTIONS
SCALE 1 IN. = 5 FT


DESIGN FEATURES RELATING TO CONSTRUCTION
OR TO REGULATION AND CONTROL OF TRAFFIC
MAY BE SUBJECT TO CHANGE AS DEEMED
NECESSARY BY THE DEPARTMENT

REVISED	STATE	STATE		SHEET NO.
		ROUTE	PROJECT	
	VA.	915	U000-134-842	44

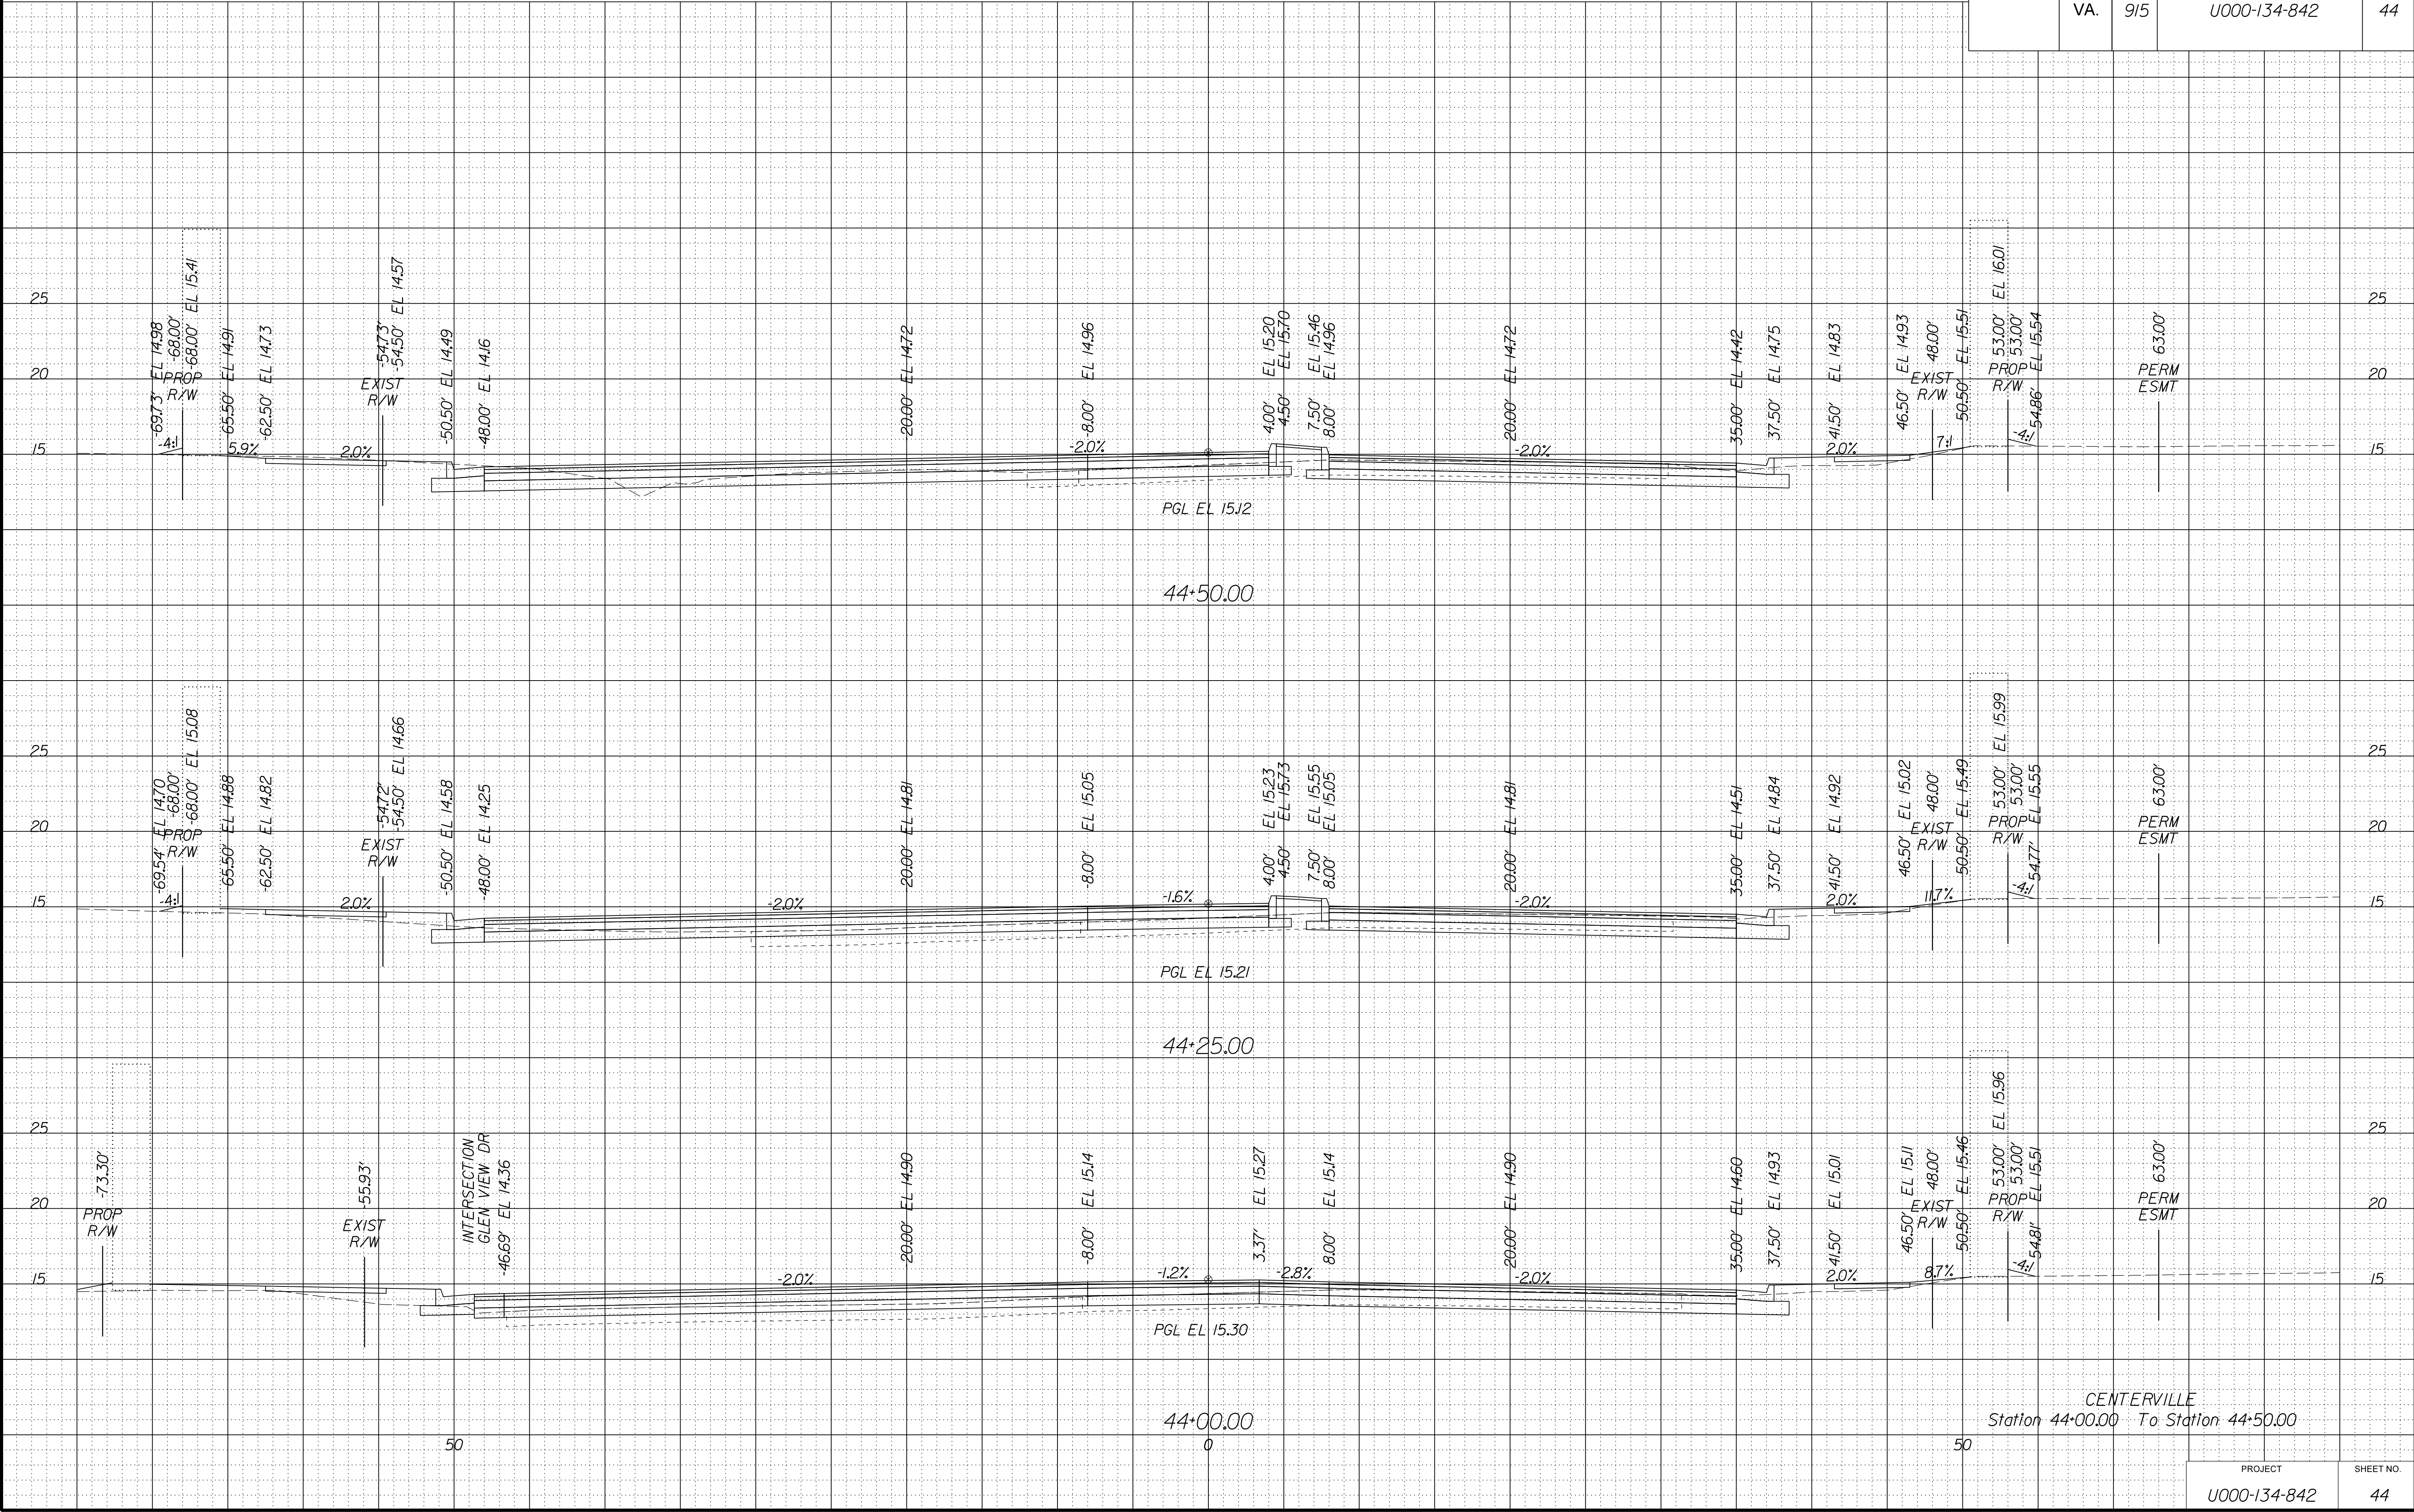


SCALE 1 IN. = 5 FT

REVISED	STATE	STATE		SHEET NO
		ROUTE	PROJECT	
	VA.	915	U000-134-842	45

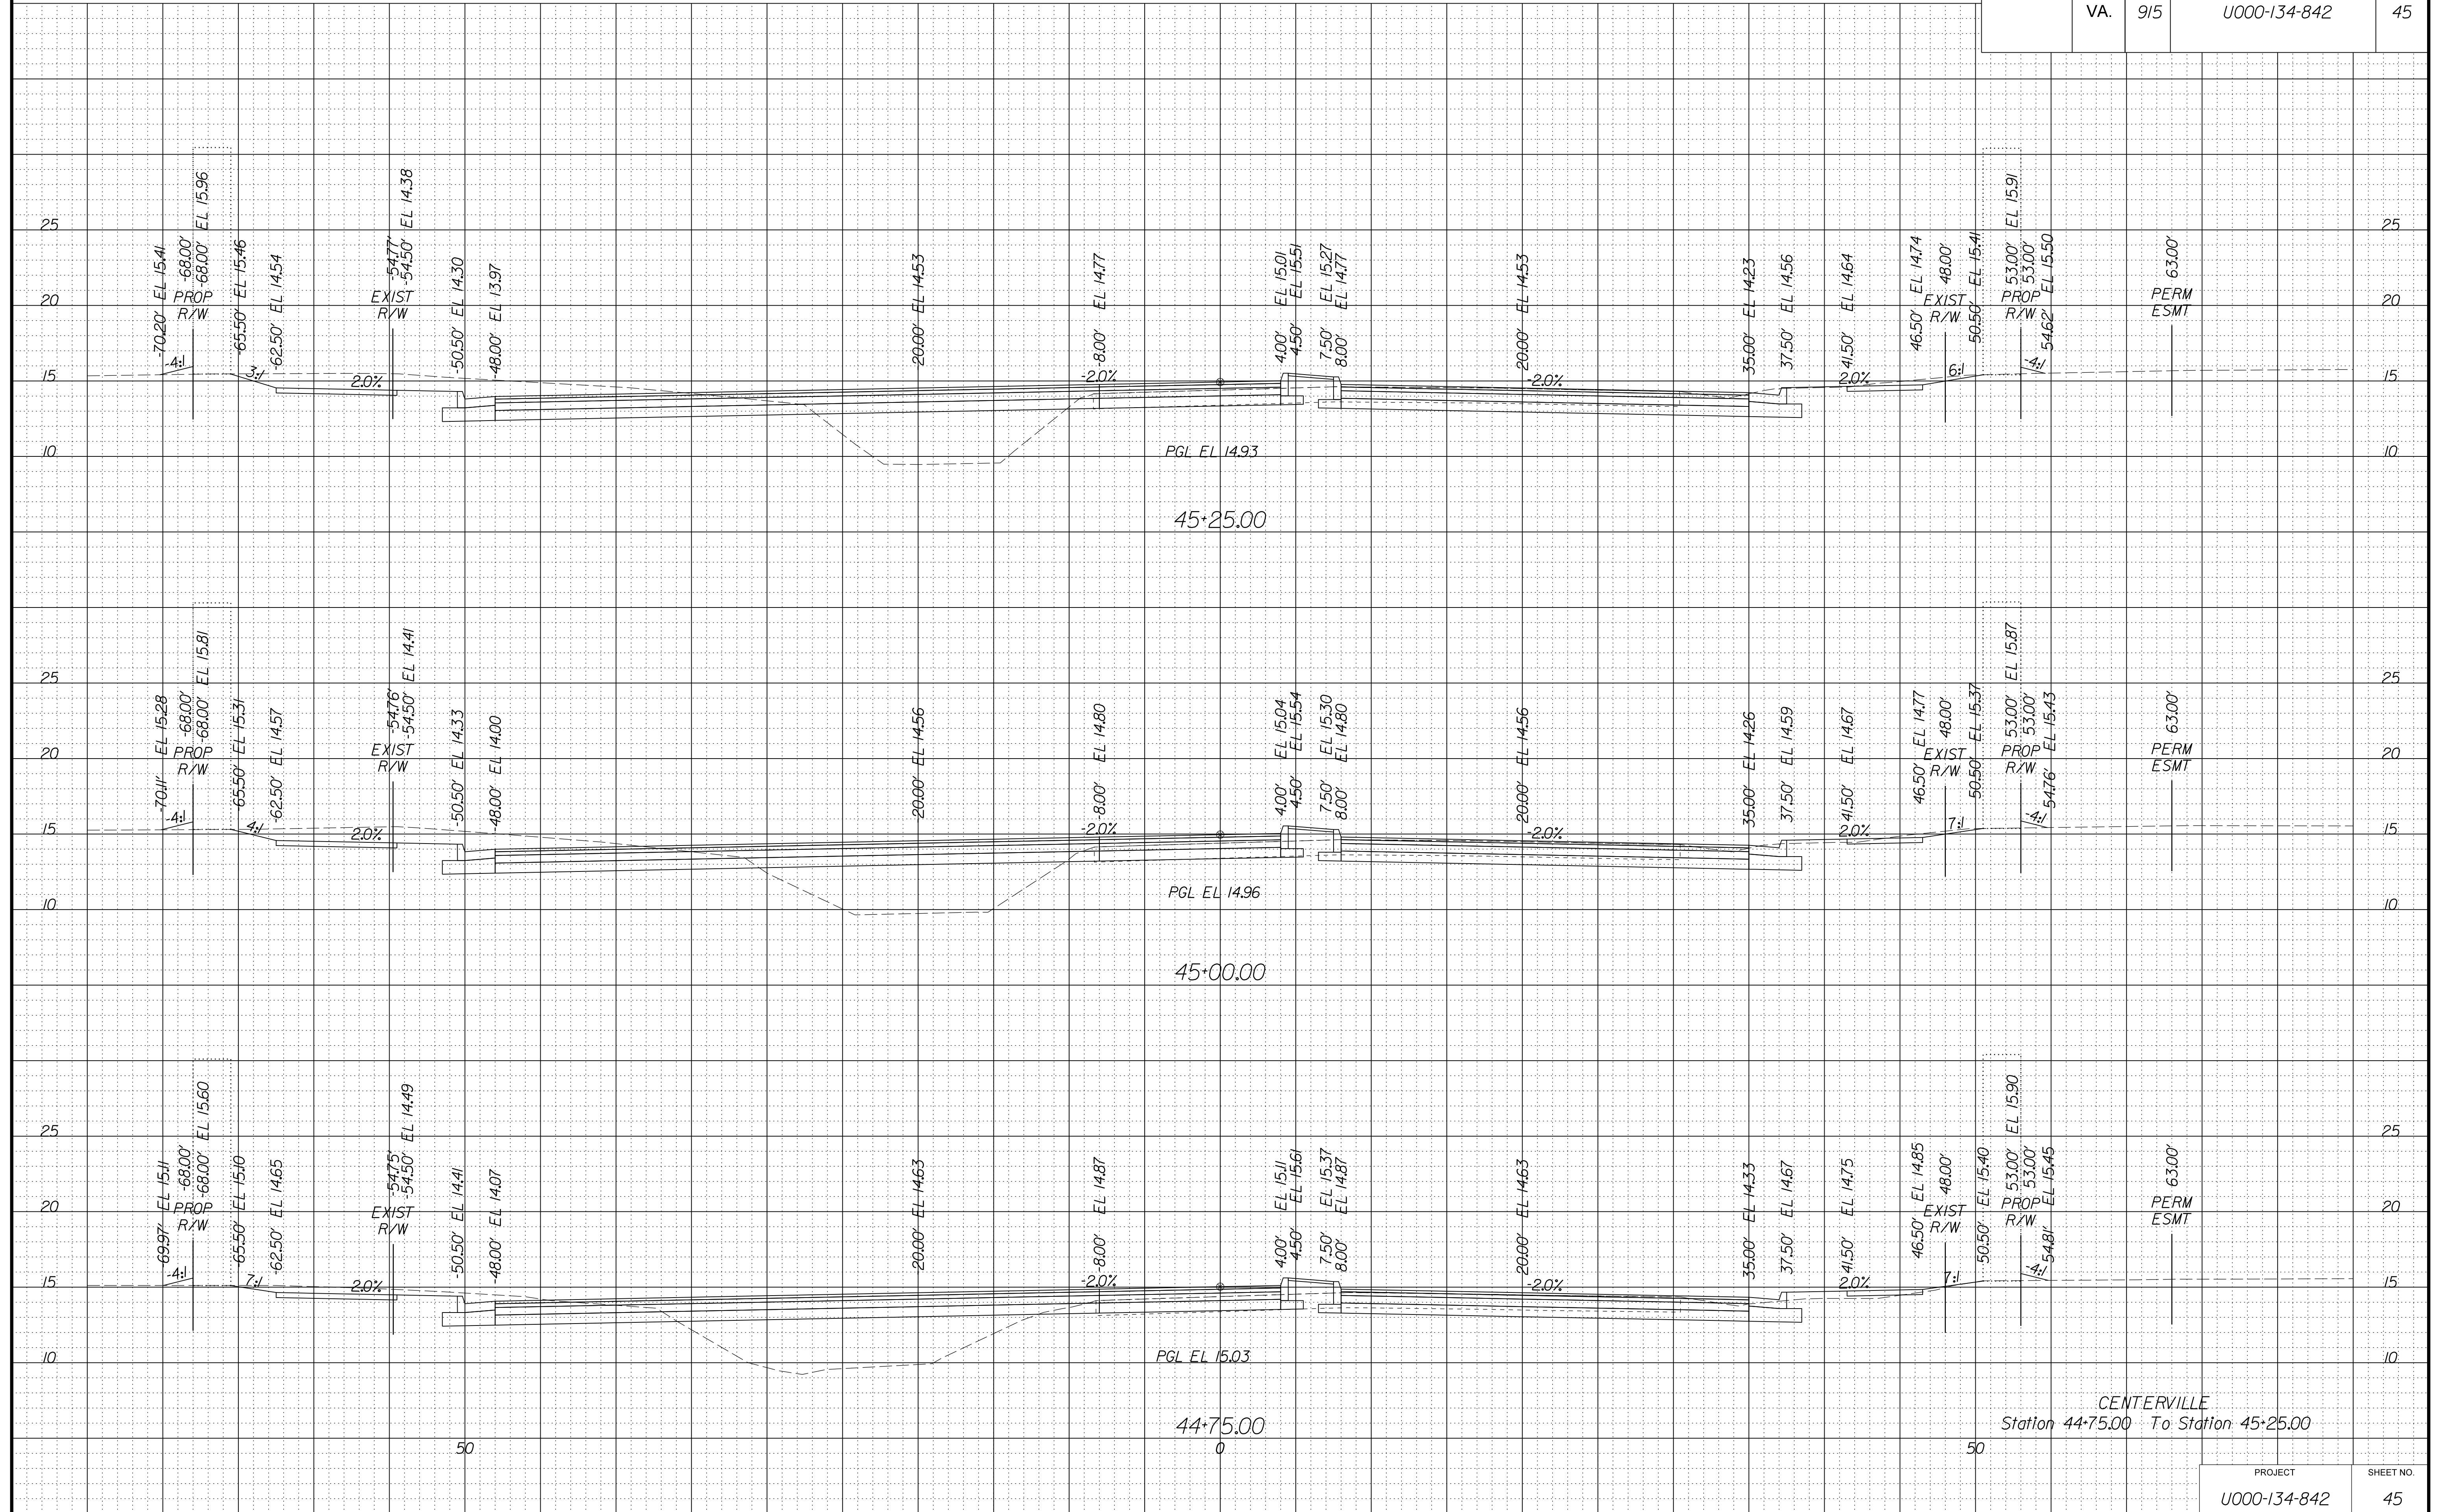

SCALE 1 IN. = 5 FT

REVISED	STATE	STATE		SHEET NO
		ROUTE	PROJECT	
	VA.	915	U000-134-842	46

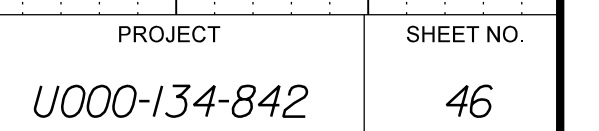


PROJECT MANAGER WWW
SURVEYED BY, DATE XXX
DESIGN BY YYY
SUBSURFACE UTILITY BY, DATE ZZZ

CROSS SECTIONS
SCALE 1 IN. = 5 FT

DESIGN FEATURES RELATING TO CONSTRUCTION
OR TO REGULATION AND CONTROL OF TRAFFIC
MAY BE SUBJECT TO CHANGE AS DEEMED
NECESSARY BY THE DEPARTMENT

REVISED	STATE	ROUTE	STATE	PROJECT	SHEET NO.
	VA.	915		U000-134-842	47

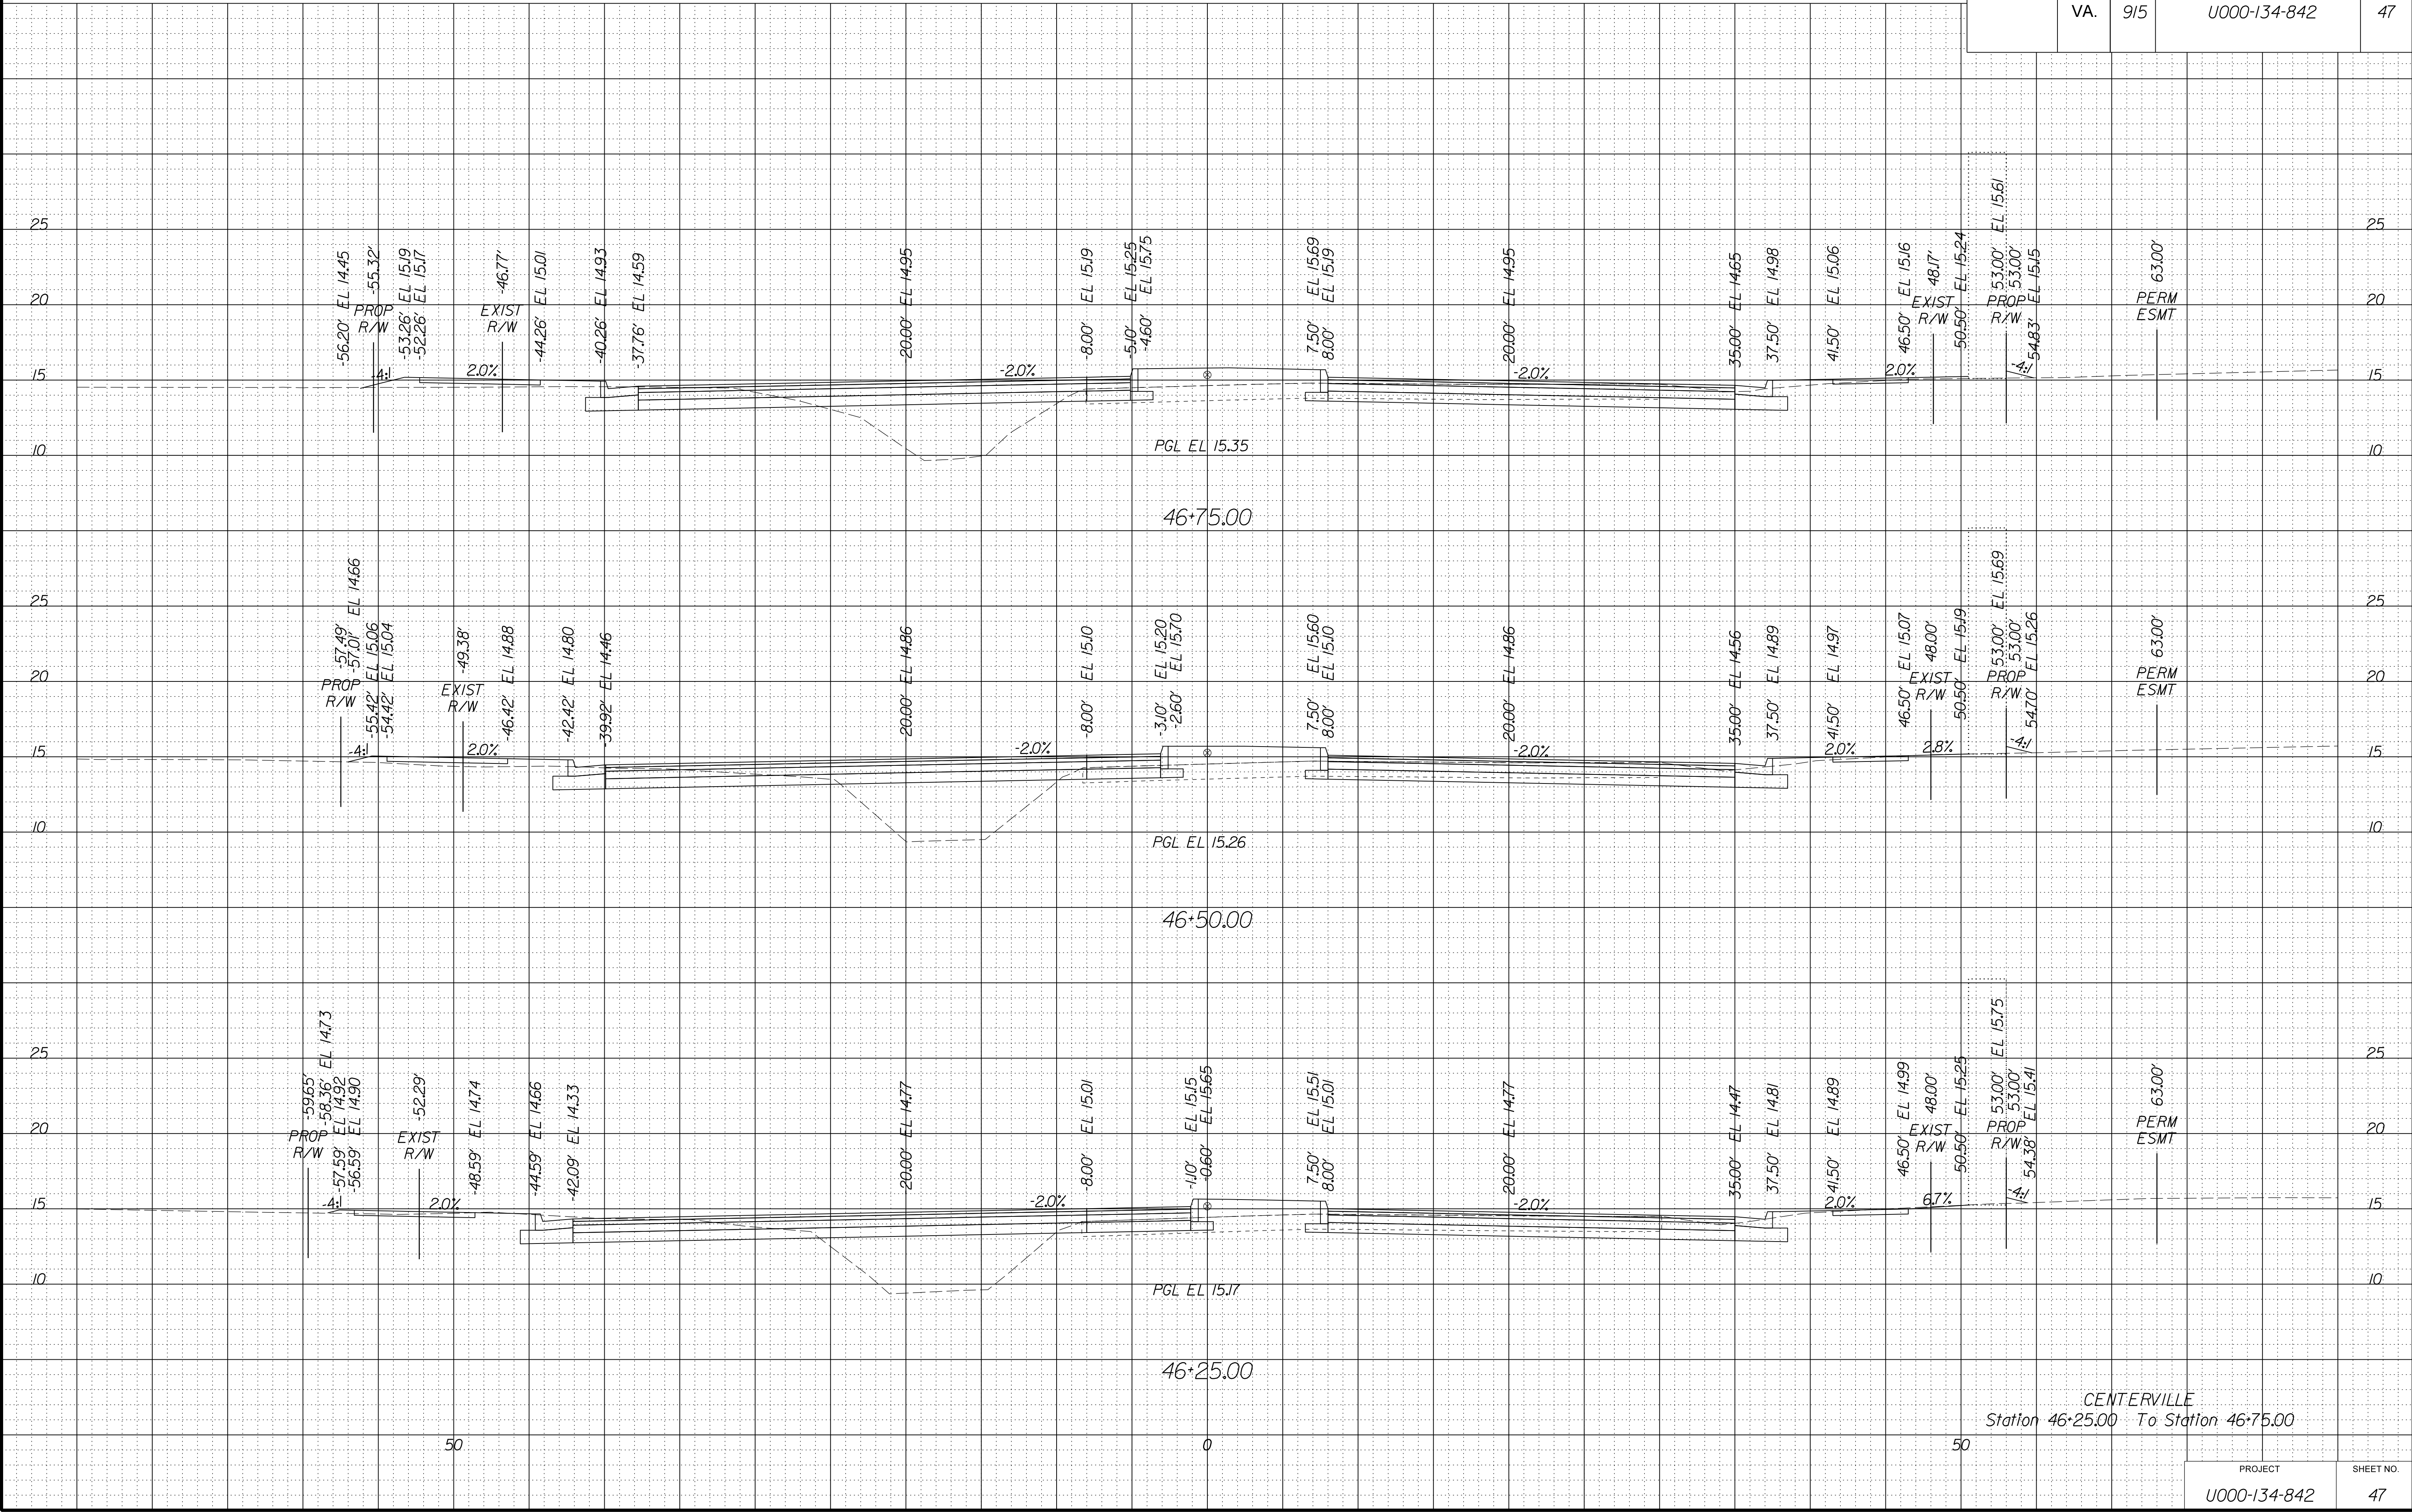


PROJECT MANAGER WWW
SURVEYED BY, DATE XXX
DESIGN BY YY
SUBSURFACE UTILITY BY, DATE ZZZ

CROSS SECTIONS
SCALE 1 IN. = 5 FT

DESIGN FEATURES RELATING TO CONSTRUCTION
OR TO REGULATION AND CONTROL OF TRAFFIC
MAY BE SUBJECT TO CHANGE AS DEEMED
NECESSARY BY THE DEPARTMENT

REVISED	STATE	ROUTE	STATE	PROJECT	SHEET NO.
	VA.	915		U000-134-842	

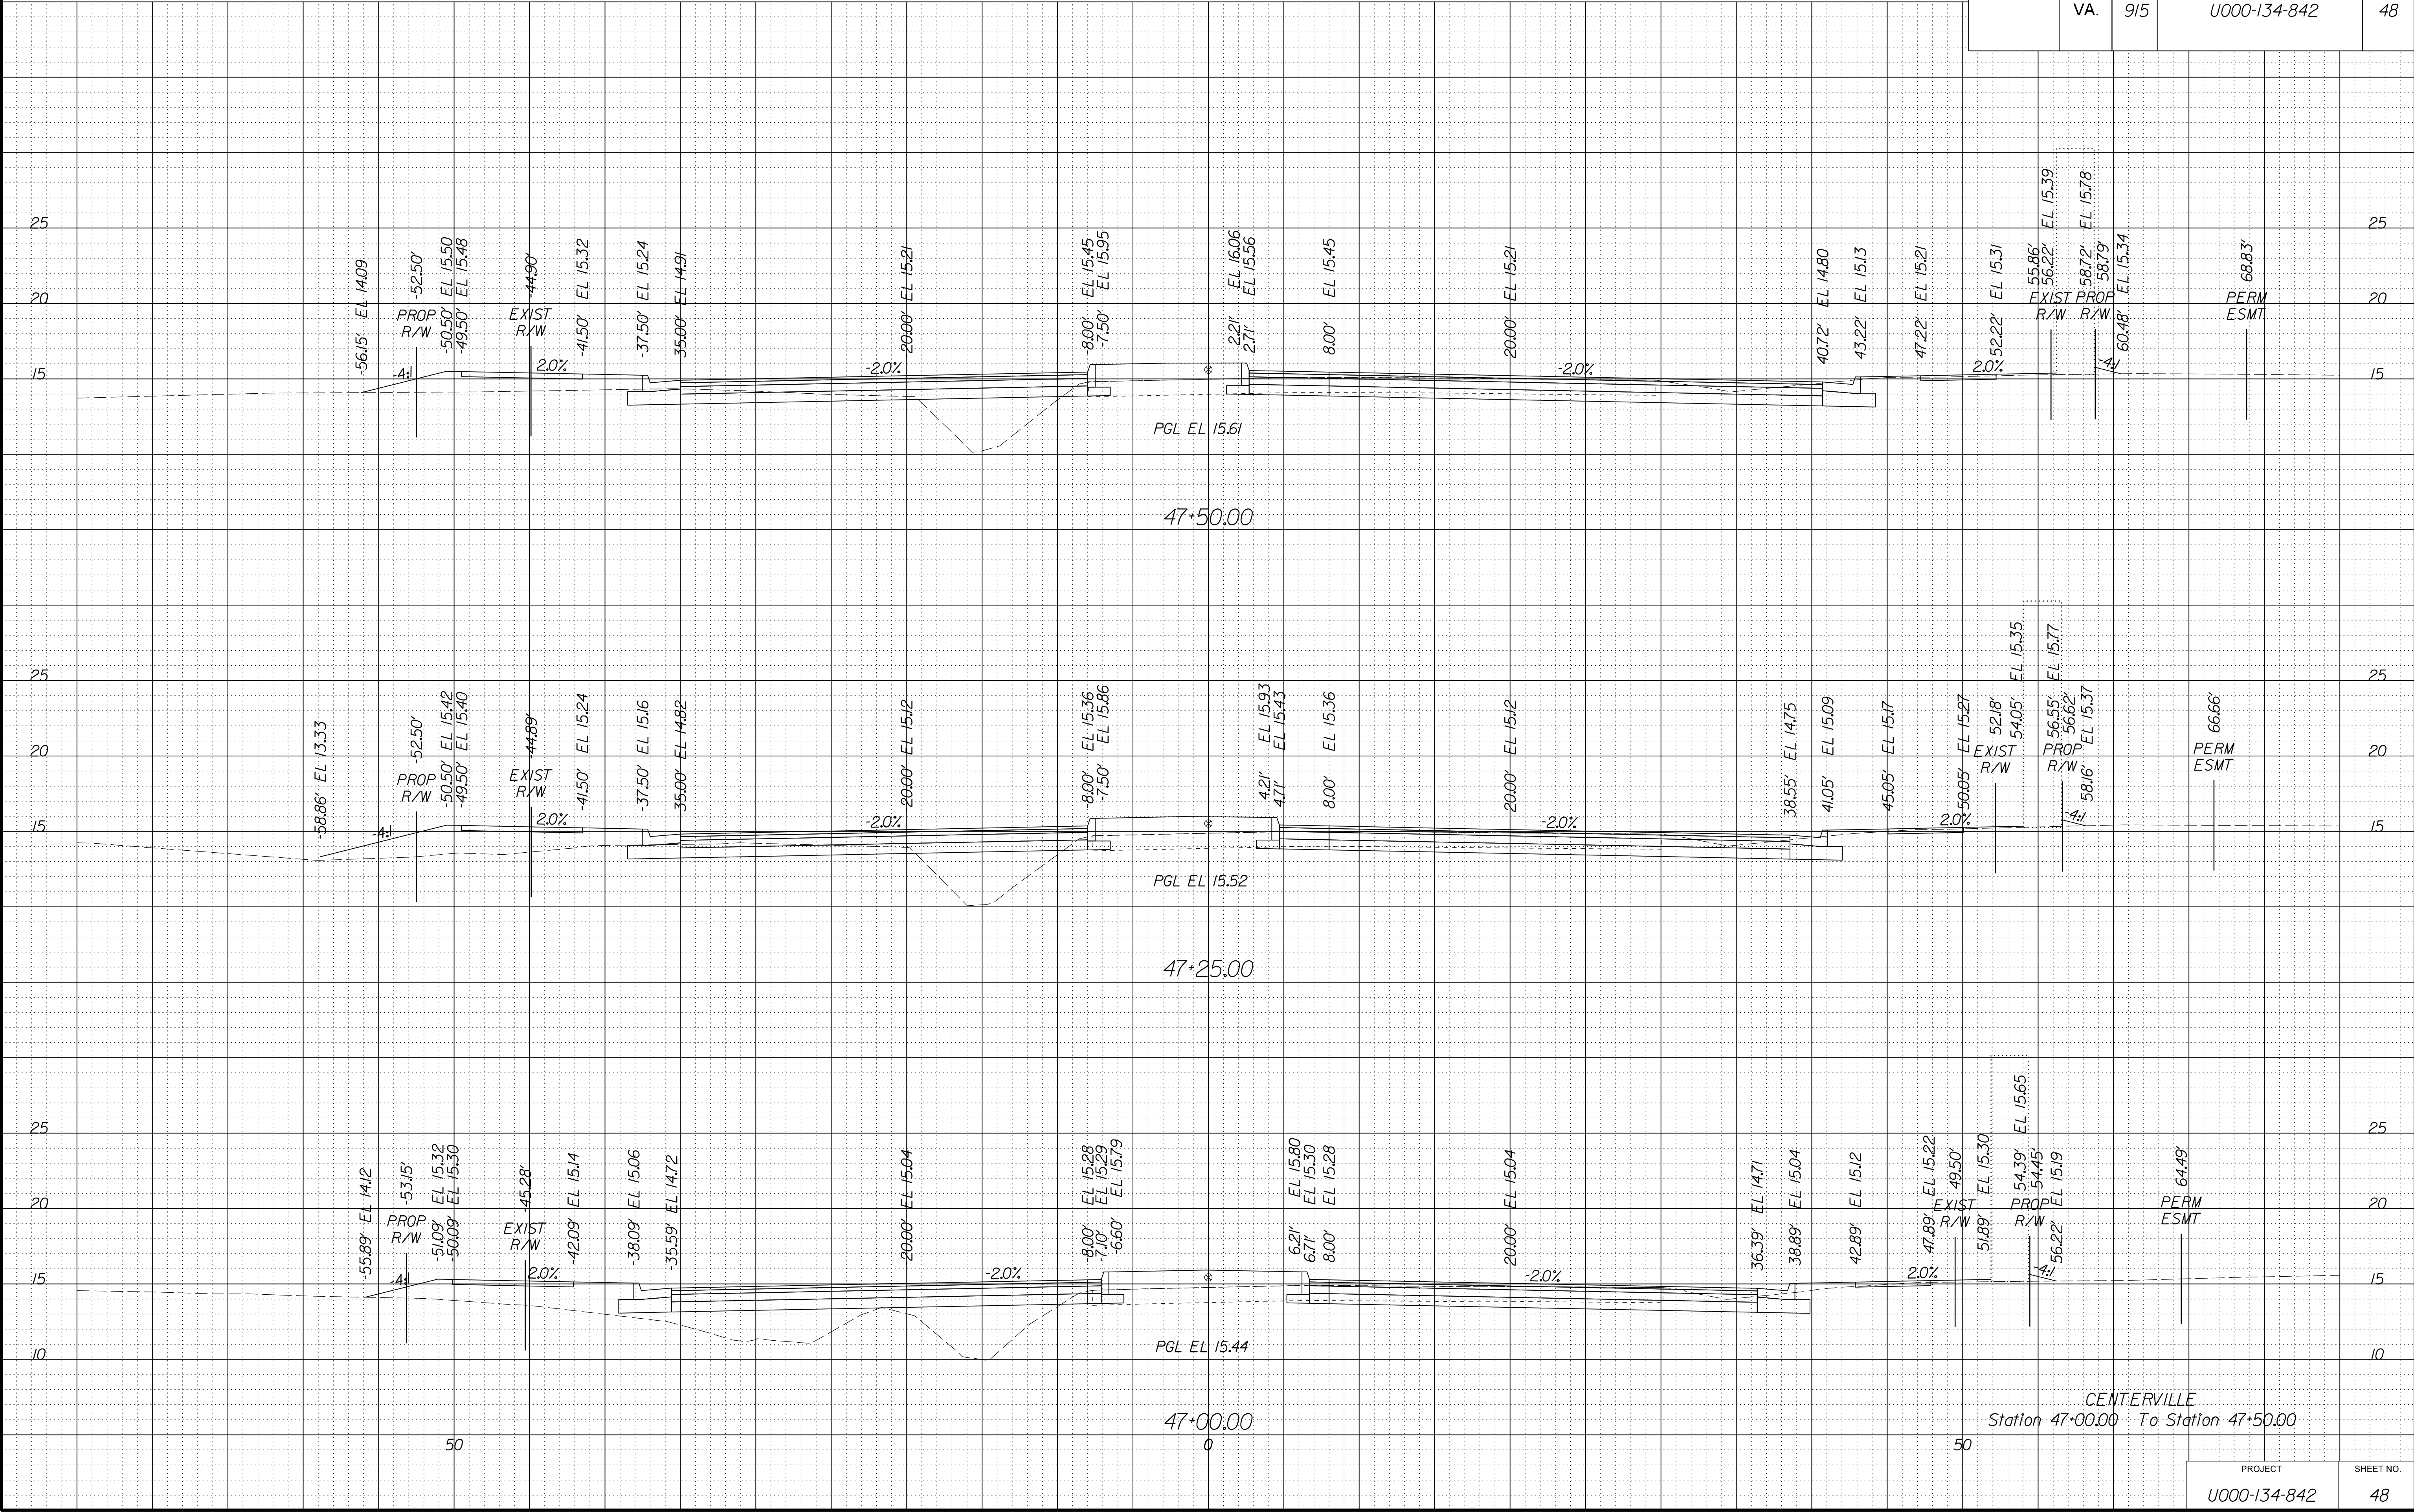


PROJECT MANAGER WWW
SURVEYED BY, DATE XXX
DESIGN BY YYY
SUBSURFACE UTILITY BY, DATE ZZZ

CROSS SECTIONS
SCALE 1 IN. = 5 FT

DESIGN FEATURES RELATING TO CONSTRUCTION
OR TO REGULATION AND CONTROL OF TRAFFIC
MAY BE SUBJECT TO CHANGE AS DEEMED
NECESSARY BY THE DEPARTMENT

REVISED	STATE	STATE		SHEET NO.
		ROUTE	PROJECT	
	VA.	915	U000-134-842	49

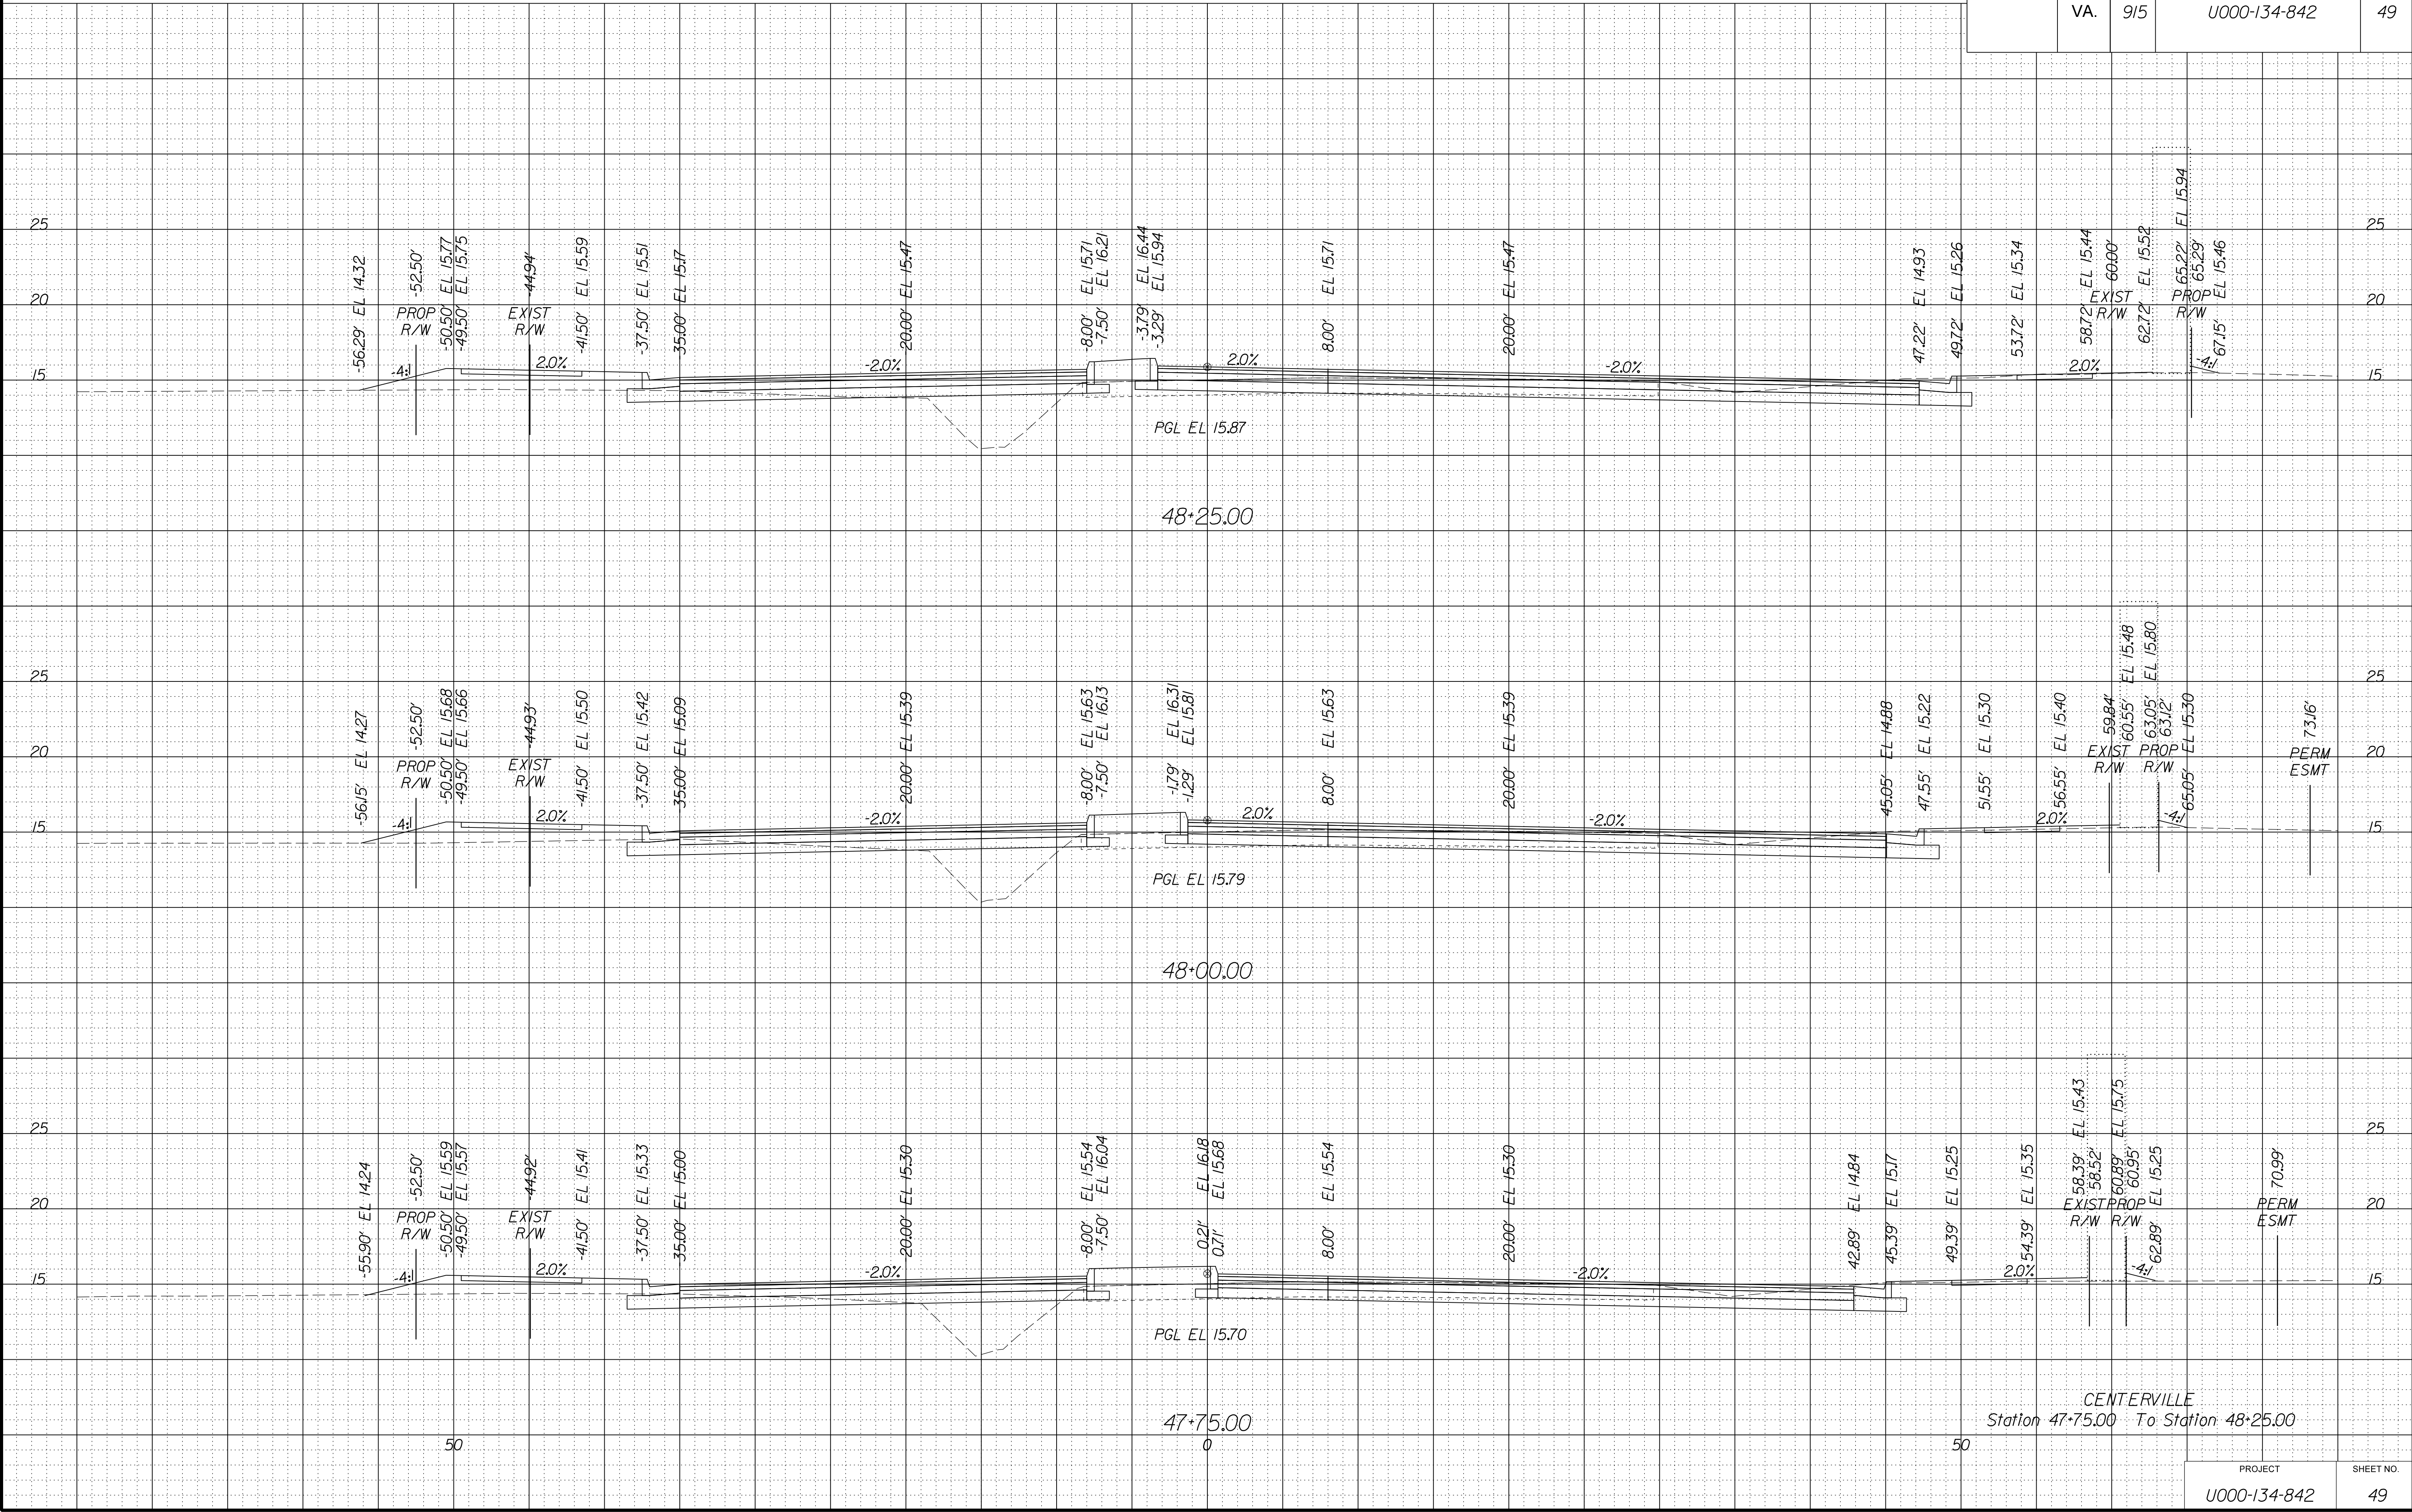


PROJECT MANAGER WWW
SURVEYED BY, DATE XXX
DESIGN BY YYY
SUBSURFACE UTILITY BY, DATE ZZZ

CROSS SECTIONS
SCALE 1 IN. = 5 FT

DESIGN FEATURES RELATING TO CONSTRUCTION
OR TO REGULATION AND CONTROL OF TRAFFIC
MAY BE SUBJECT TO CHANGE AS DEEMED
NECESSARY BY THE DEPARTMENT


REVISED	STATE	ROUTE	STATE	PROJECT	SHEET NO.
	VA.	915		U000-134-842	50

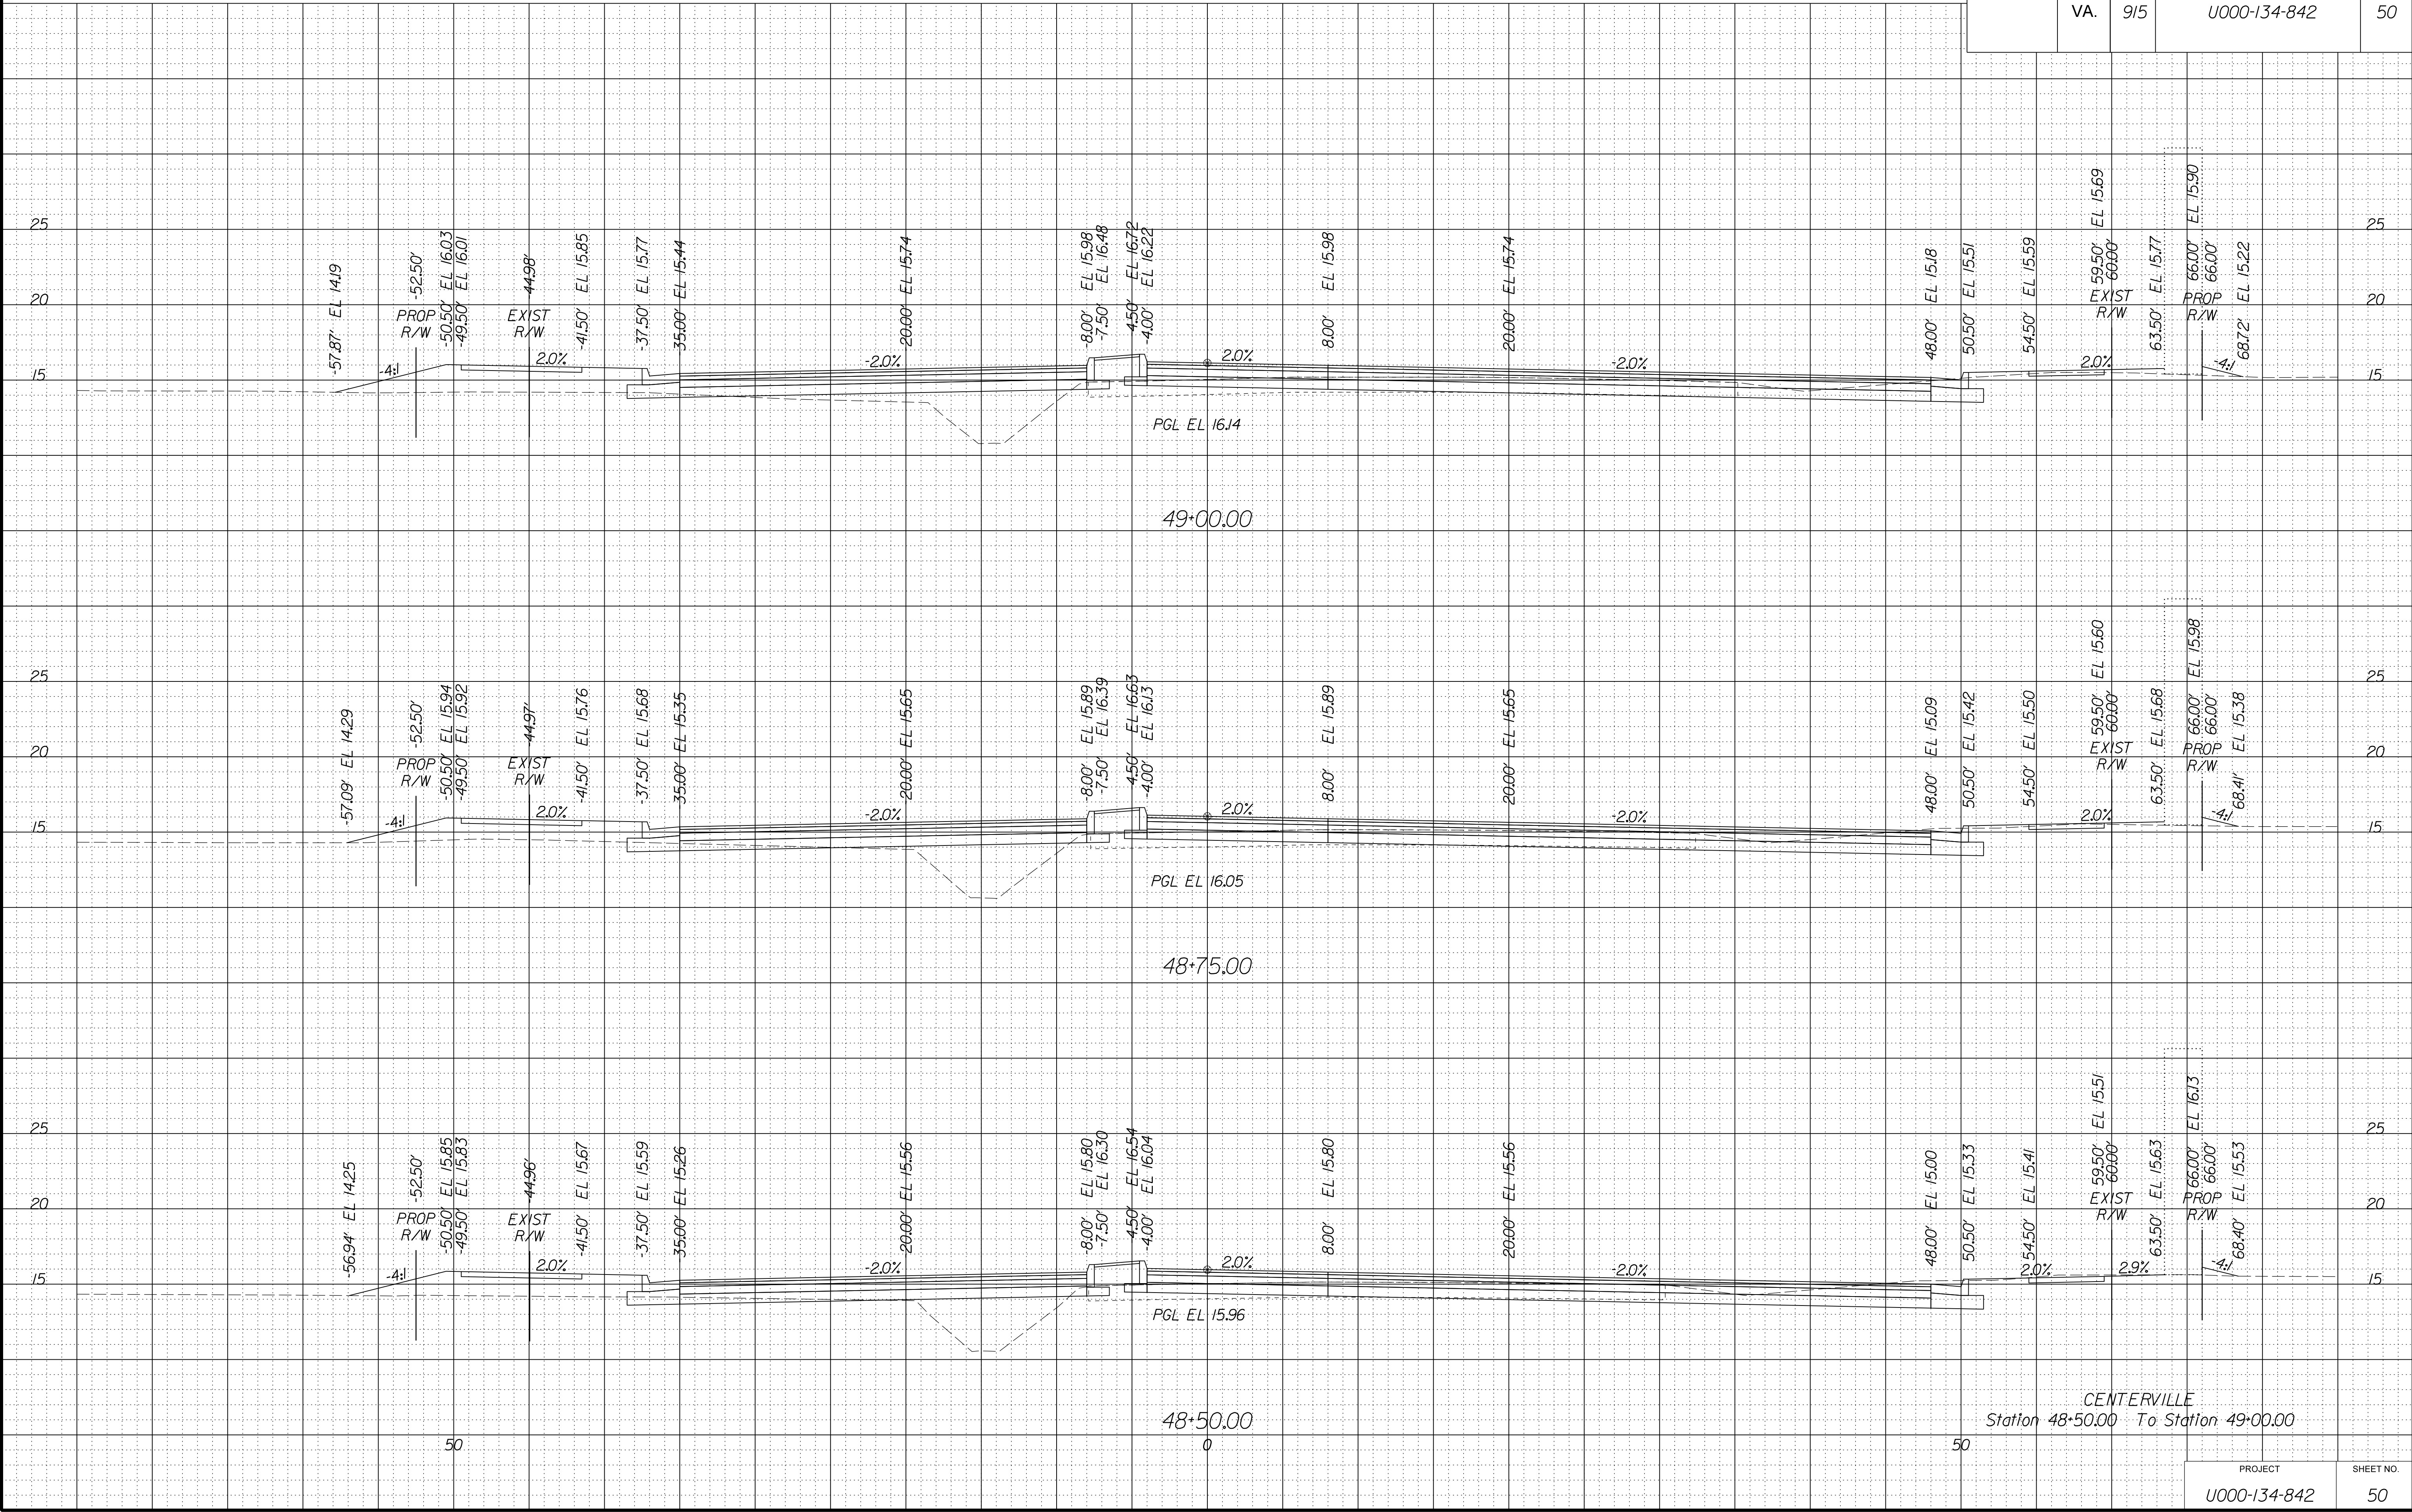

SCALE 1 IN. = 5 FT

DESIGN FEATURES RELATING TO CONSTRUCTION
OR TO REGULATION AND CONTROL OF TRAFFIC
MAY BE SUBJECT TO CHANGE AS DEEMED
NECESSARY BY THE DEPARTMENT

REVISED	STATE	STATE		SHEET NO.
		ROUTE	PROJECT	
	VA.	915	U000-134-842	51

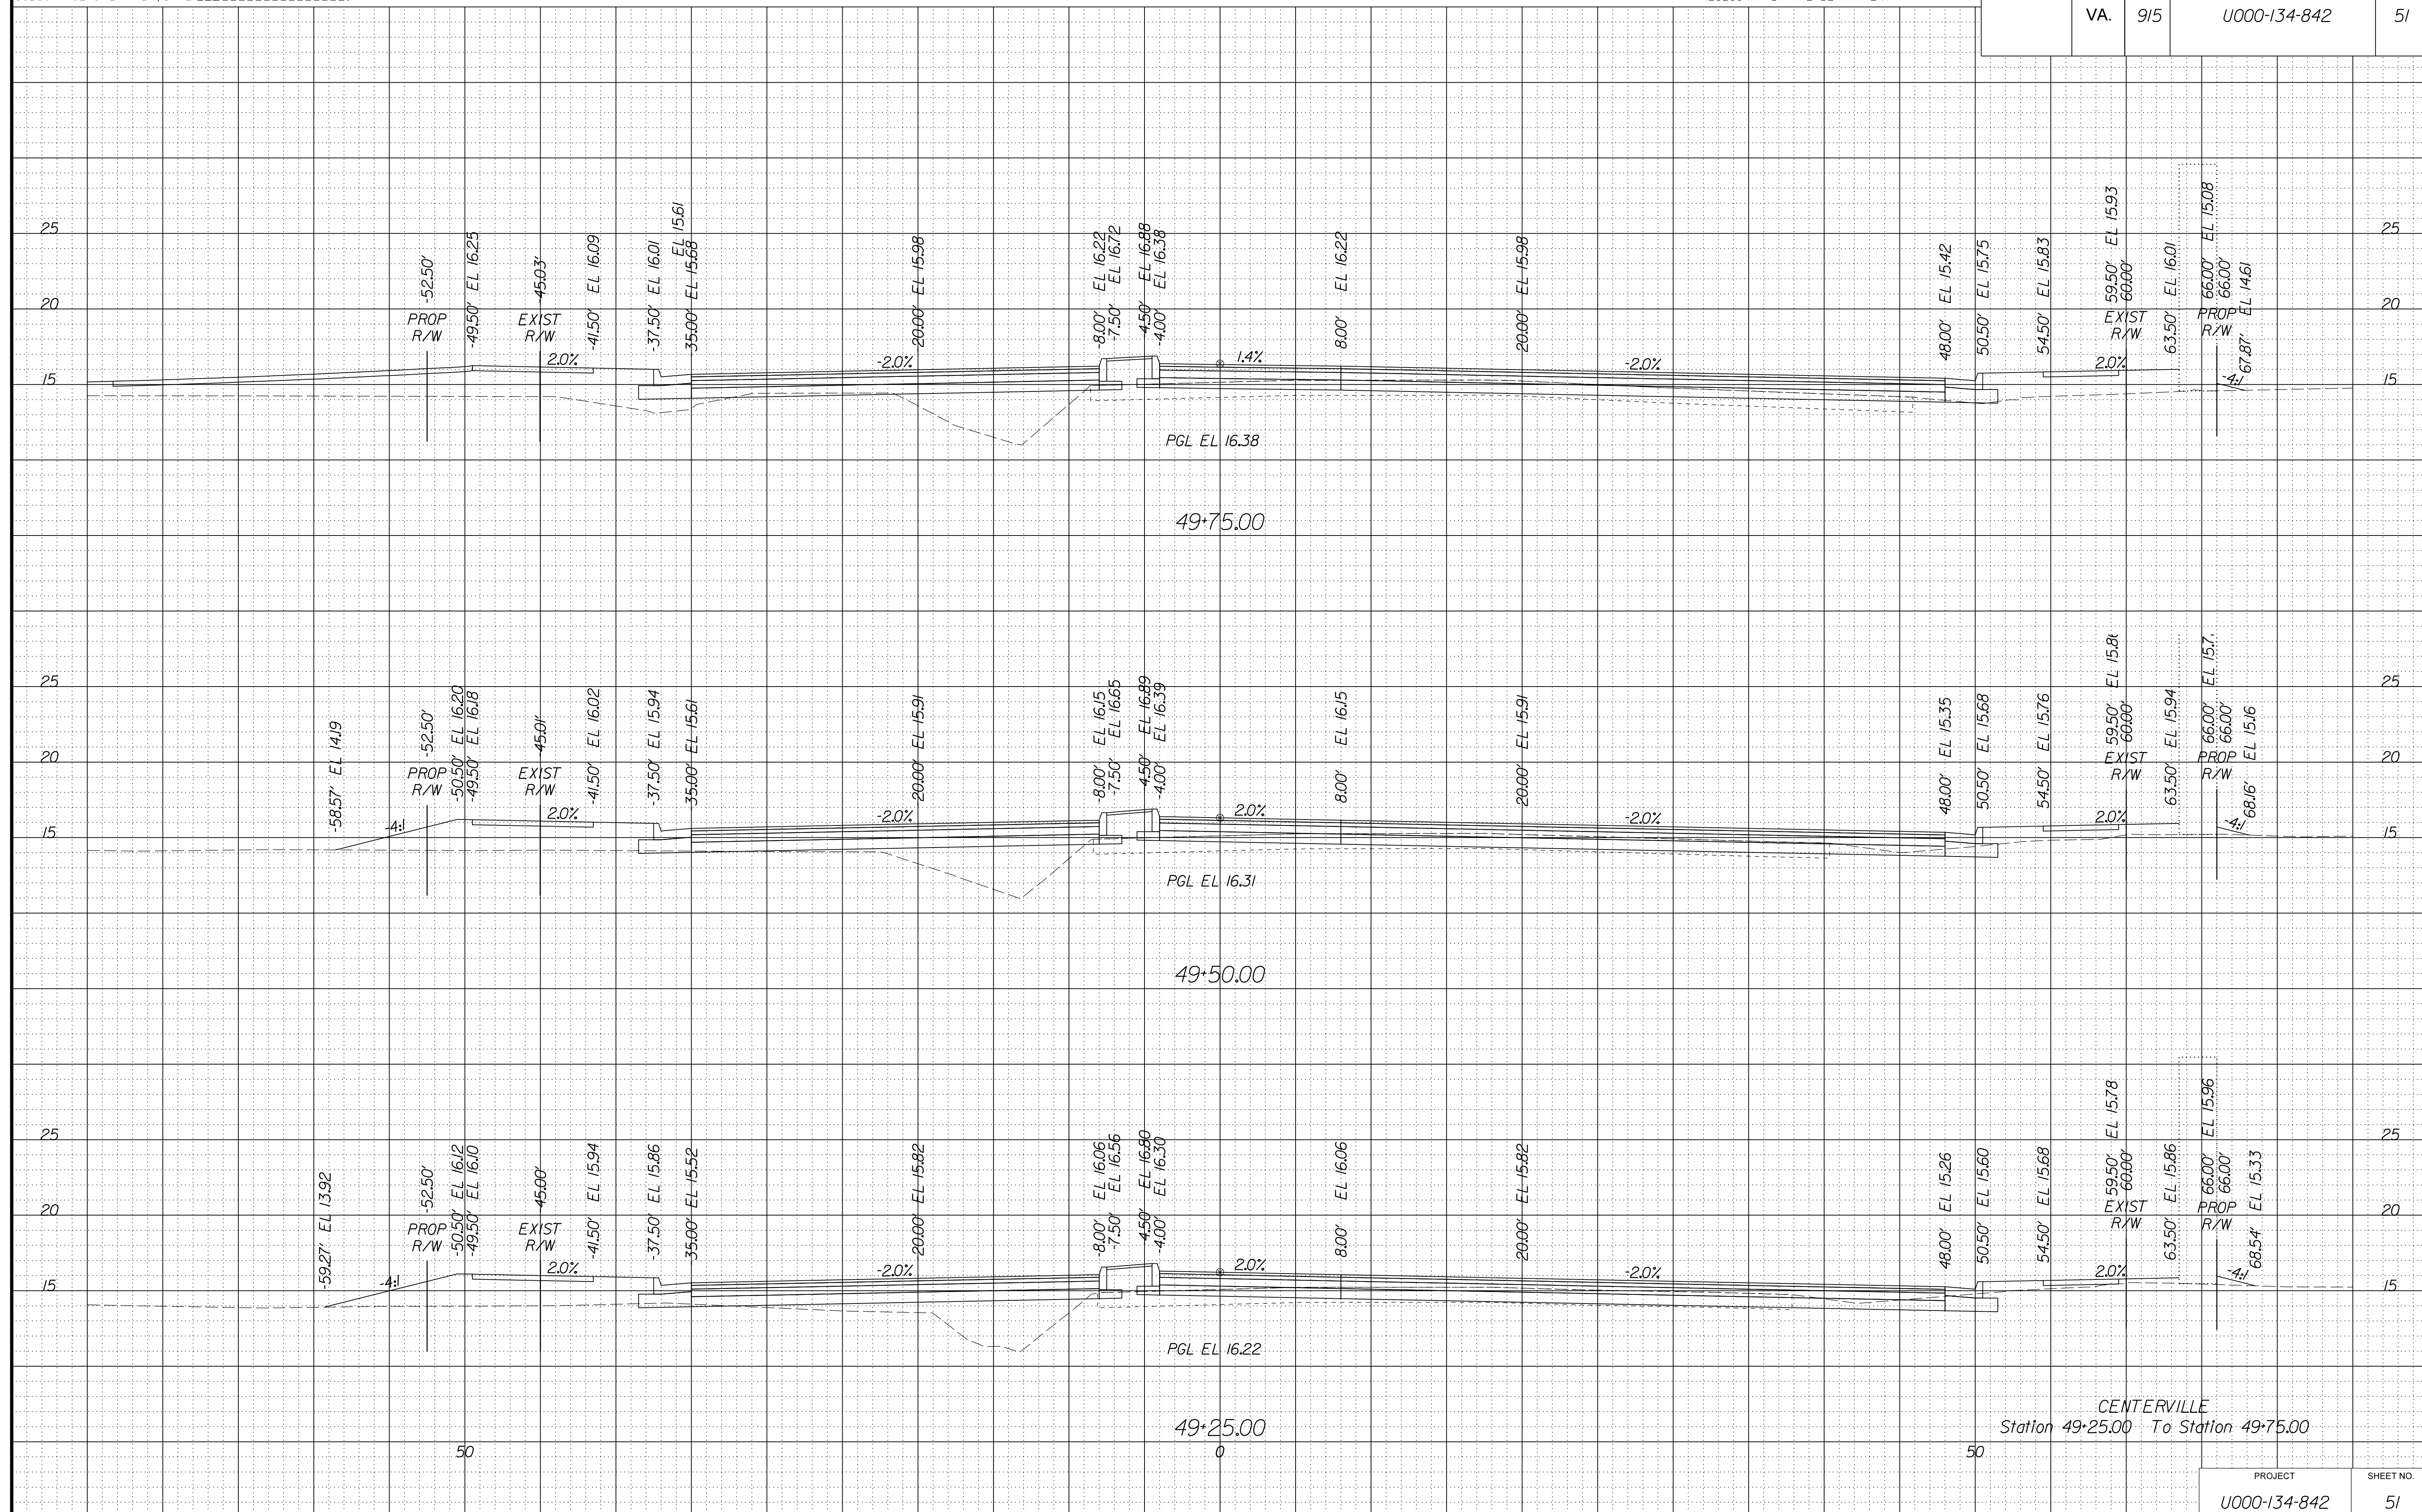


PROJECT MANAGER WWW
SURVEYED BY, DATE XXX
DESIGN BY YYY
SUBSURFACE UTILITY BY, DATE ZZZ

CROSS SECTIONS
SCALE 1 IN. = 5 FT

DESIGN FEATURES RELATING TO CONSTRUCTION
OR TO REGULATION AND CONTROL OF TRAFFIC
MAY BE SUBJECT TO CHANGE AS DEEMED
NECESSARY BY THE DEPARTMENT

REVISED	STATE	ROUTE	STATE	PROJECT	SHEET NO.
	VA.	915		U000-134-842	

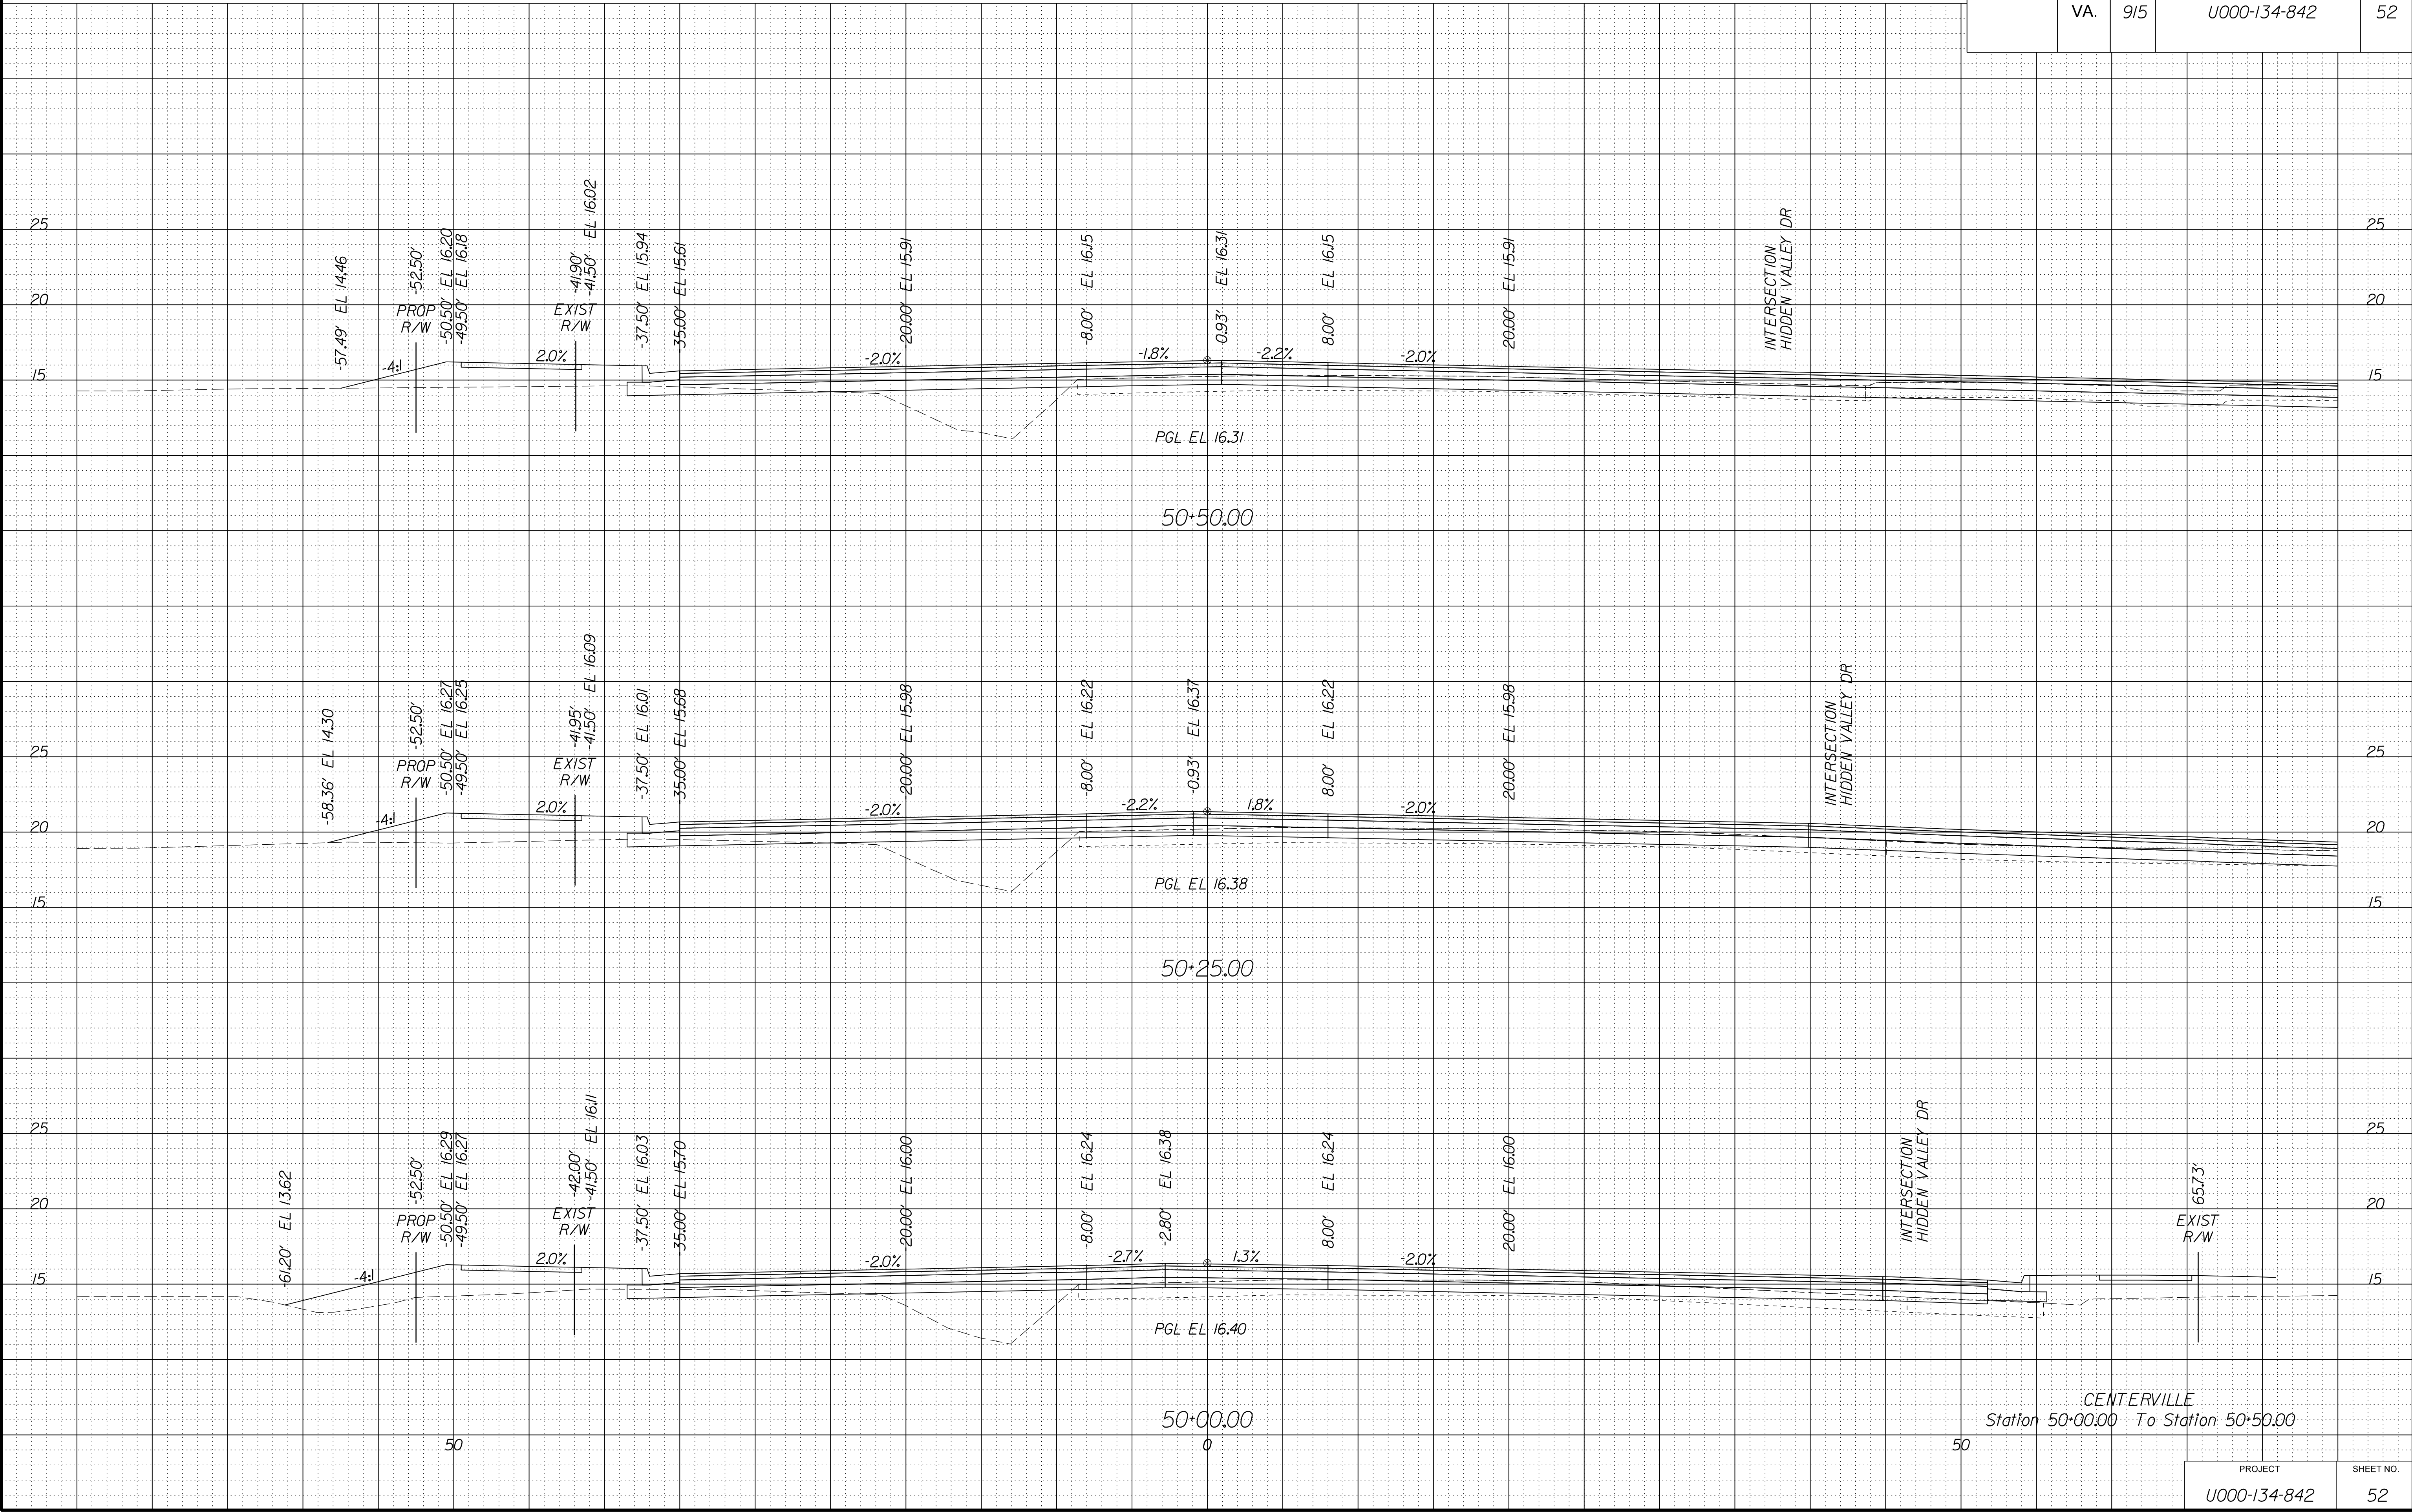

CENTERVILLE
Station 50+00.00 To Station 50+50.00


PROJECT	SHEET NO.
U000-134-842	52

PROJECT MANAGER WWW
SURVEYED BY, DATE XXX
DESIGN BY YYY
SUBSURFACE UTILITY BY, DATE ZZZ

CROSS SECTIONS
SCALE 1 IN. = 5 FT

DESIGN FEATURES RELATING TO CONSTRUCTION
OR TO REGULATION AND CONTROL OF TRAFFIC
MAY BE SUBJECT TO CHANGE AS DEEMED
NECESSARY BY THE DEPARTMENT

REVISED	STATE	ROUTE	STATE	PROJECT	SHEET NO.
	VA.	915		U000-134-842	

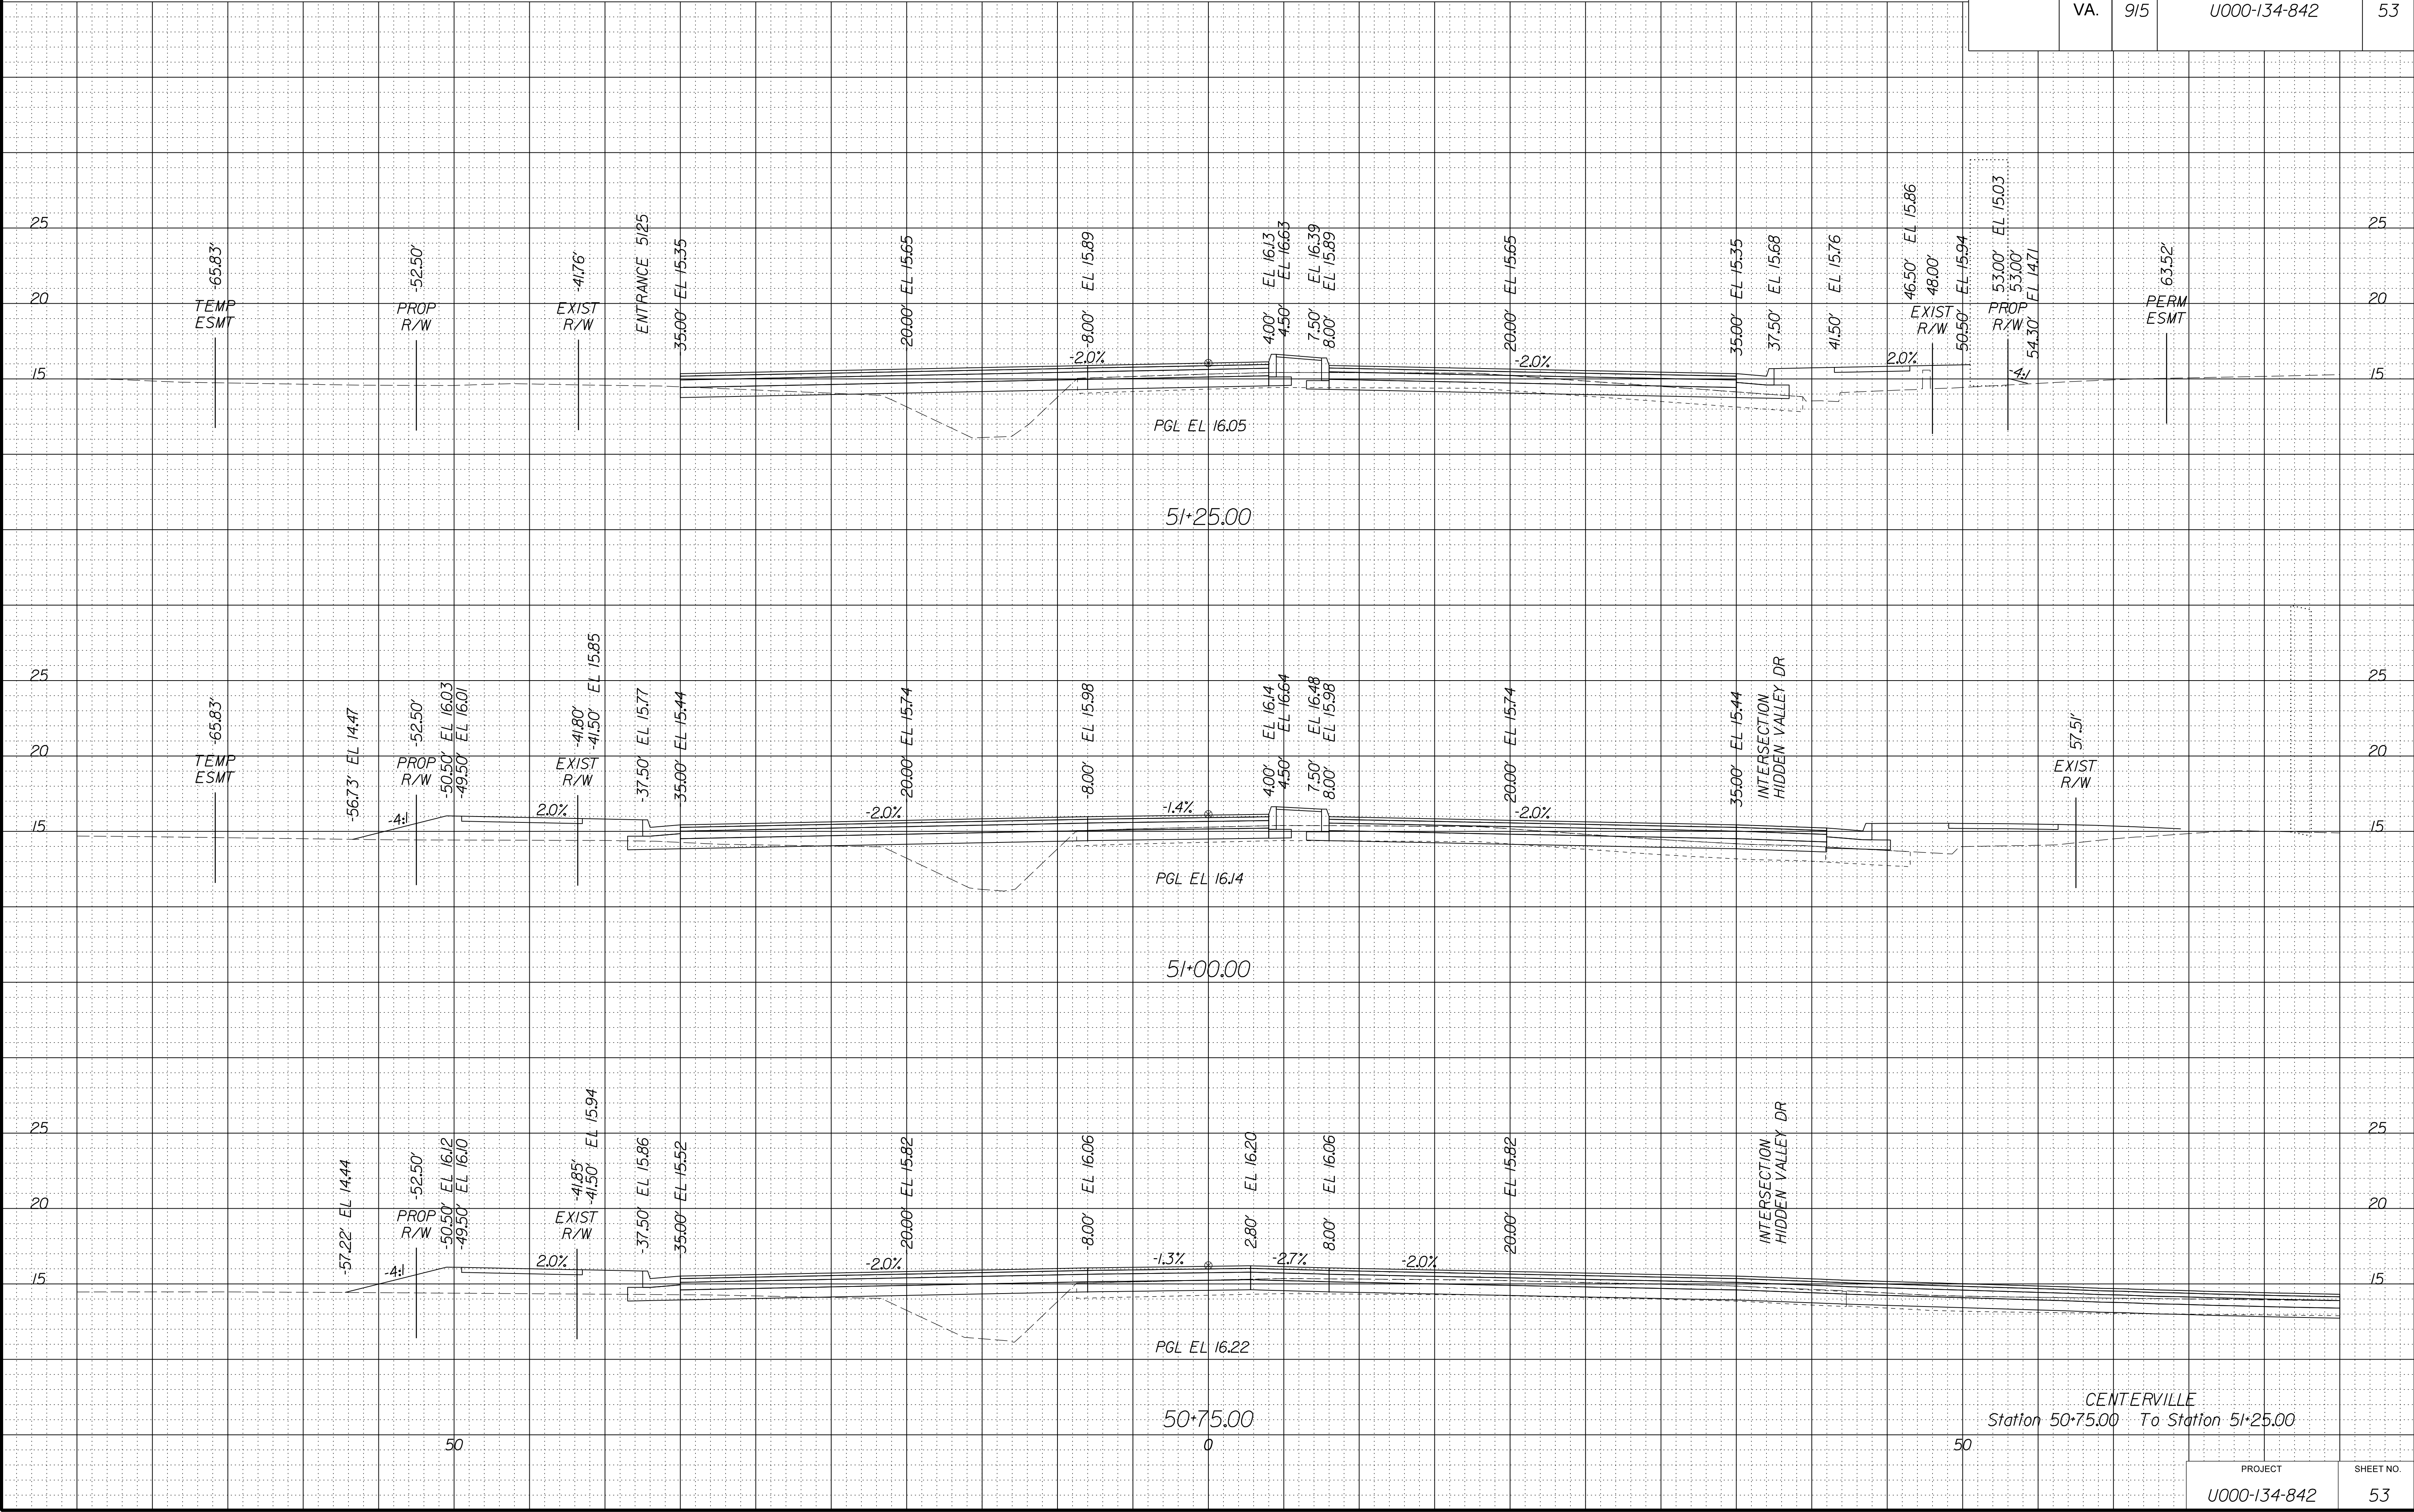


PROJECT MANAGER WWW
SURVEYED BY, DATE XXX
DESIGN BY YYY
SUBSURFACE UTILITY BY, DATE ZZZ

CROSS SECTIONS
SCALE 1 IN. = 5 FT

DESIGN FEATURES RELATING TO CONSTRUCTION
OR TO REGULATION AND CONTROL OF TRAFFIC
MAY BE SUBJECT TO CHANGE AS DEEMED
NECESSARY BY THE DEPARTMENT

REVISED	STATE	STATE		SHEET NO.
		ROUTE	PROJECT	
	VA.	915	U000-134-842	54

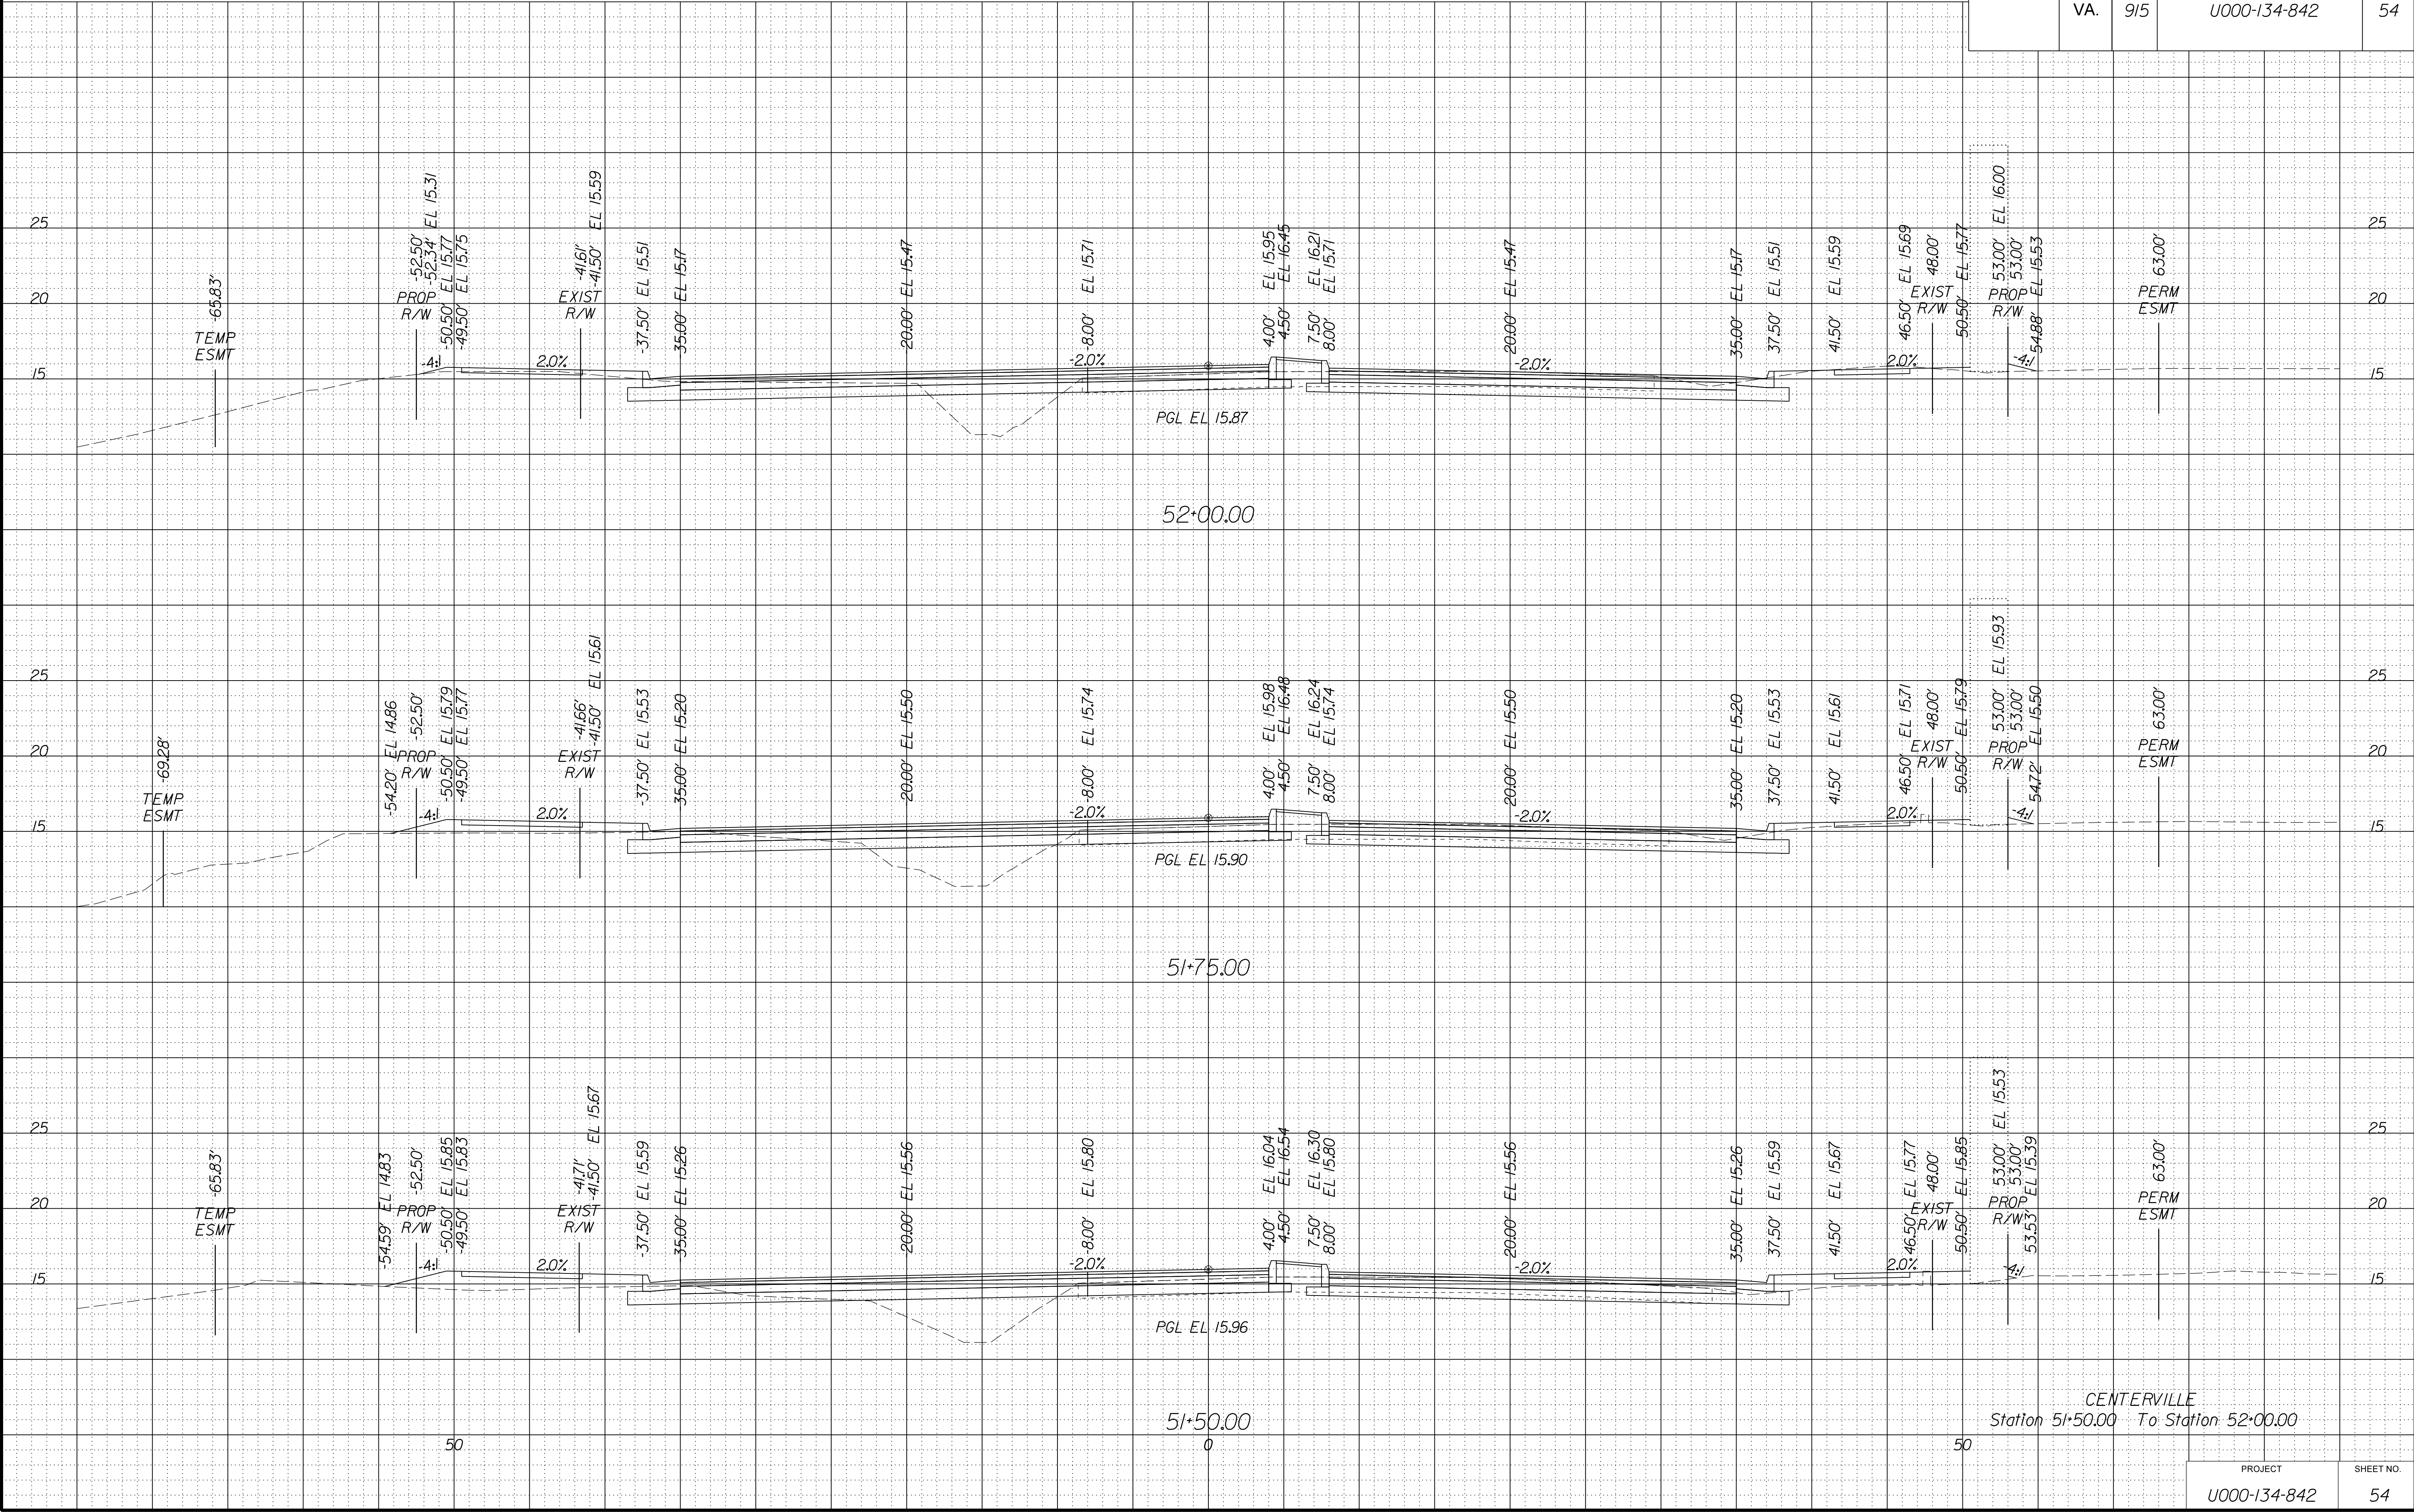


CENTERVILLE
Station 51+50.00 To Station 52+00.00

PROJECT MANAGER WWW _____
SURVEYED BY, DATE XXX _____
DESIGN BY YYY _____
SUBSURFACE UTILITY BY, DATE ZZZ _____

CROSS SECTIONS
SCALE 1 IN. = 5 FT

DESIGN FEATURES RELATING TO CONSTRUCTION
OR TO REGULATION AND CONTROL OF TRAFFIC
MAY BE SUBJECT TO CHANGE AS DEEMED
NECESSARY BY THE DEPARTMENT

REVISED	STATE	STATE		SHEET NO.
		ROUTE	PROJECT	
	VA.	915	U000-134-842	55

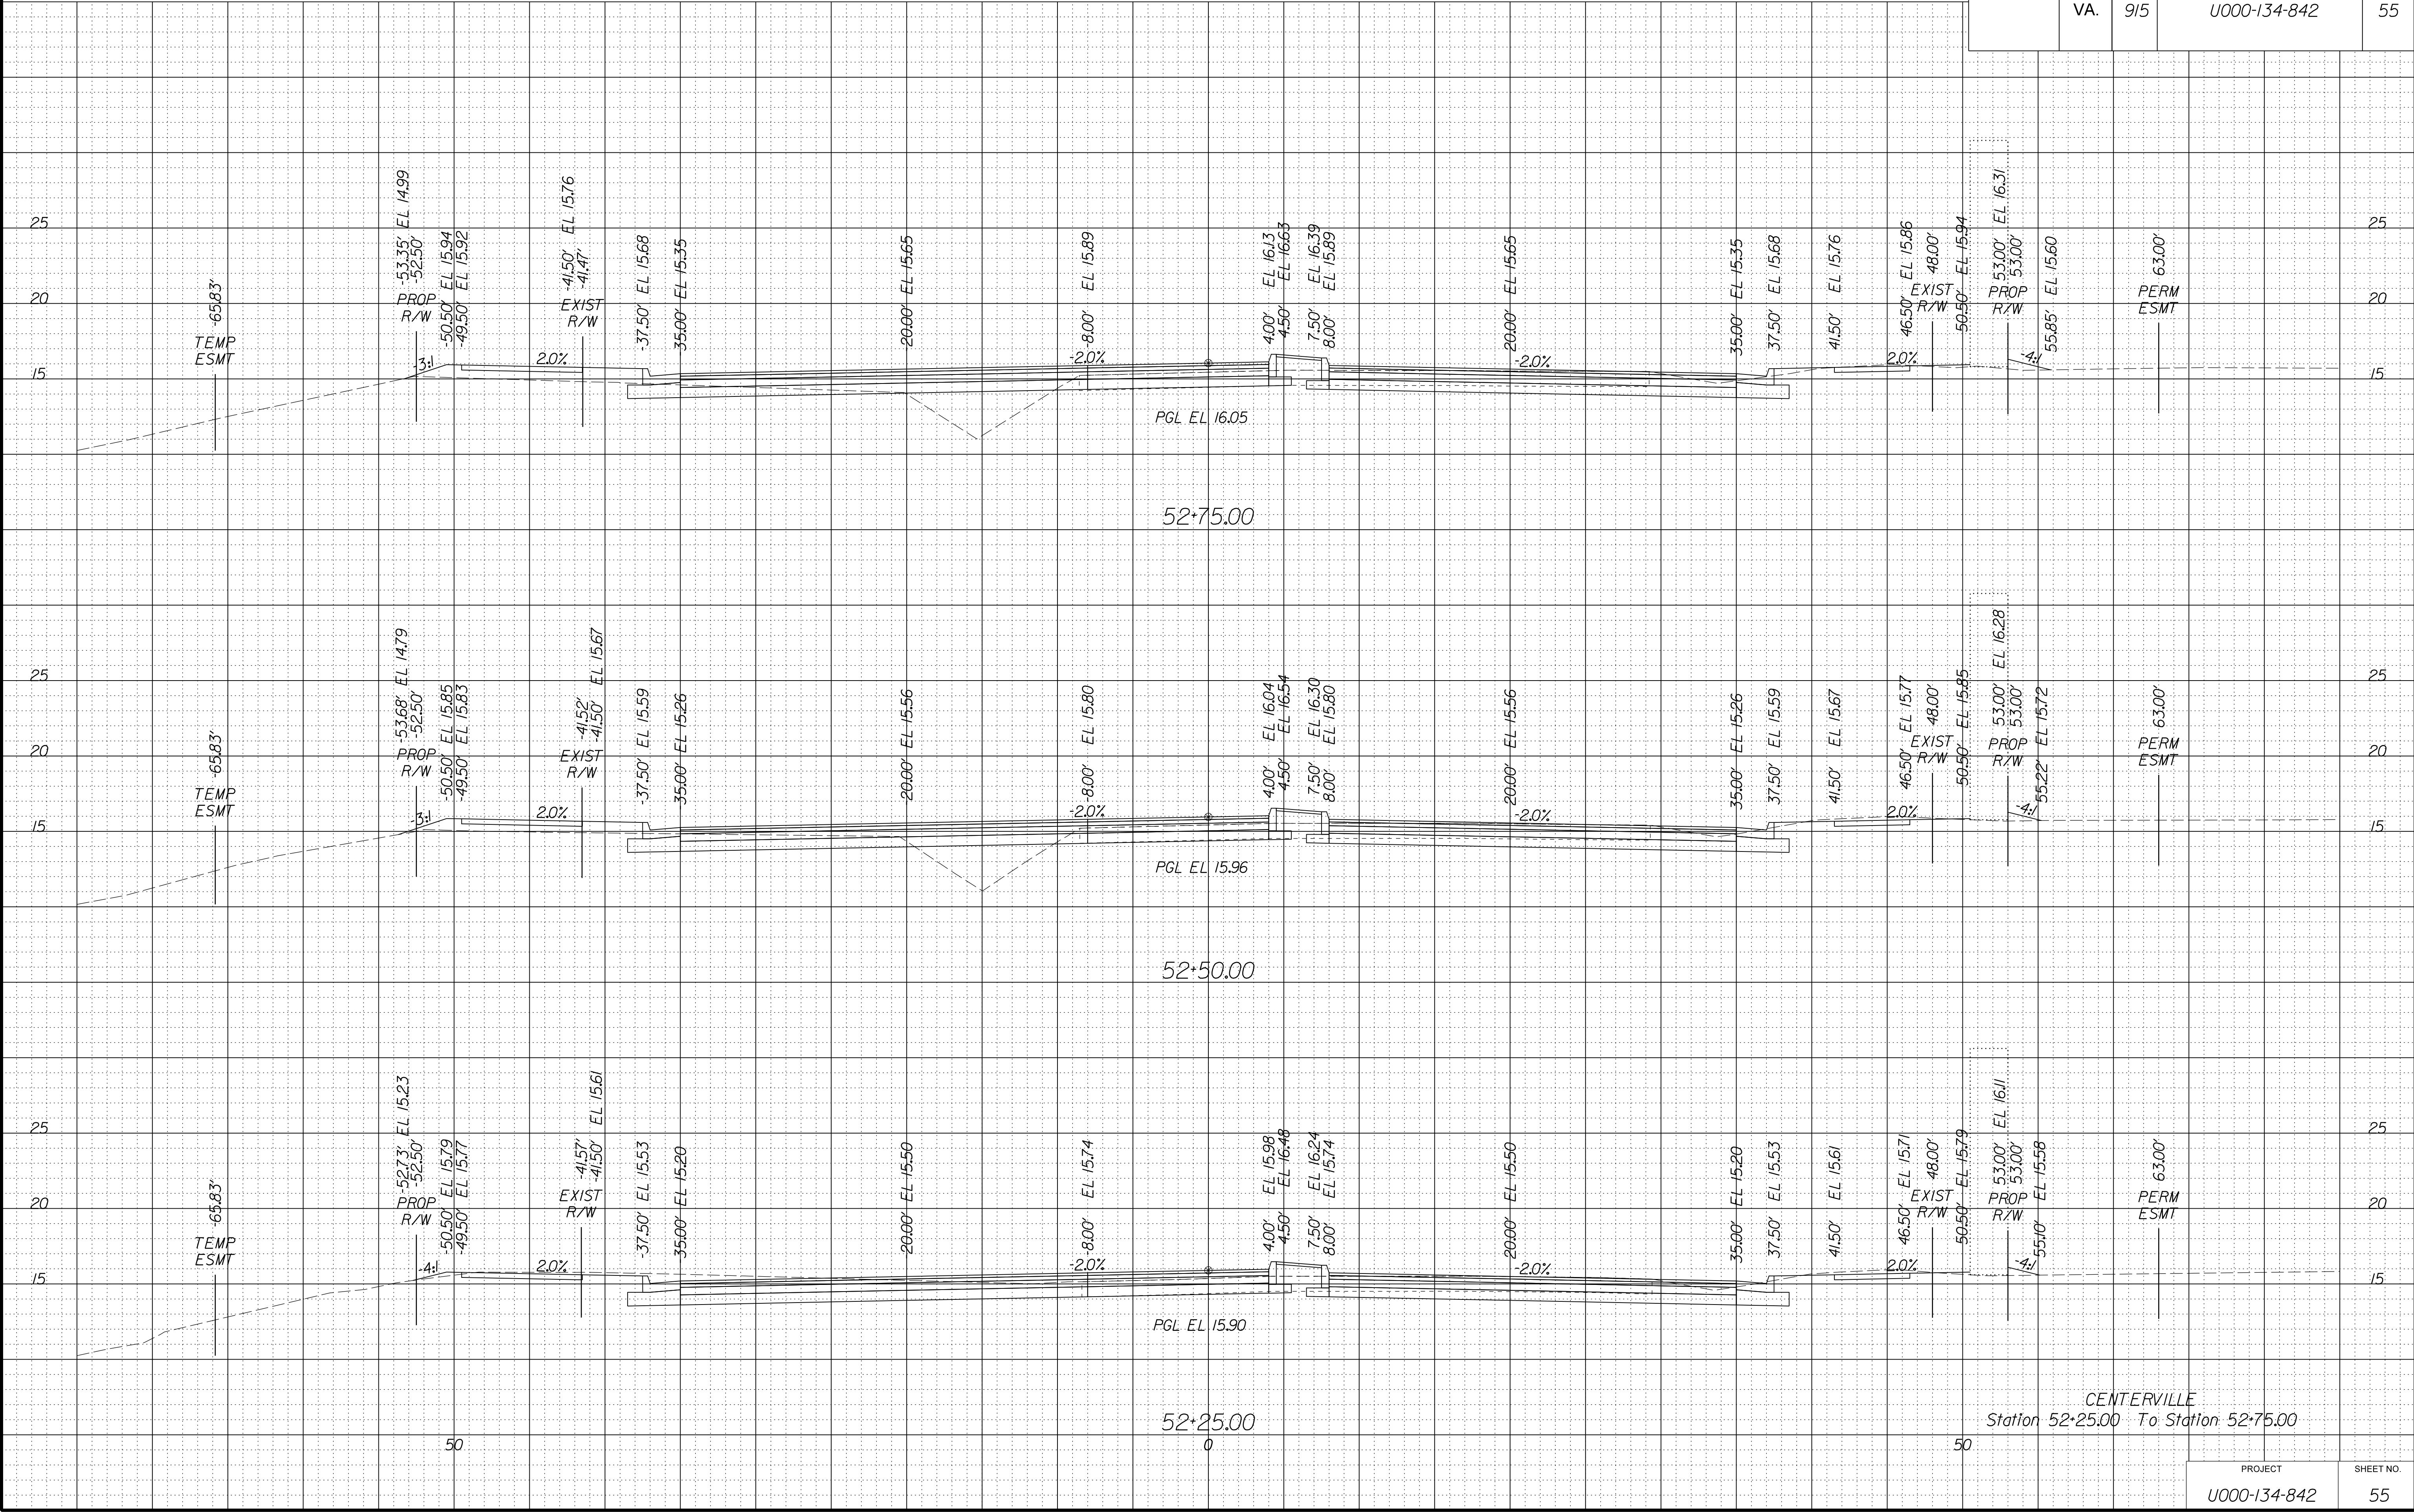


PROJECT MANAGER WWW
SURVEYED BY, DATE XXX
DESIGN BY YYY
SUBSURFACE UTILITY BY, DATE ZZZ

CROSS SECTIONS
SCALE 1 IN. = 5 FT

DESIGN FEATURES RELATING TO CONSTRUCTION
OR TO REGULATION AND CONTROL OF TRAFFIC
MAY BE SUBJECT TO CHANGE AS DEEMED
NECESSARY BY THE DEPARTMENT

REVISED	STATE	STATE		SHEET NO.
		ROUTE	PROJECT	
	VA.	915	U000-134-842	56

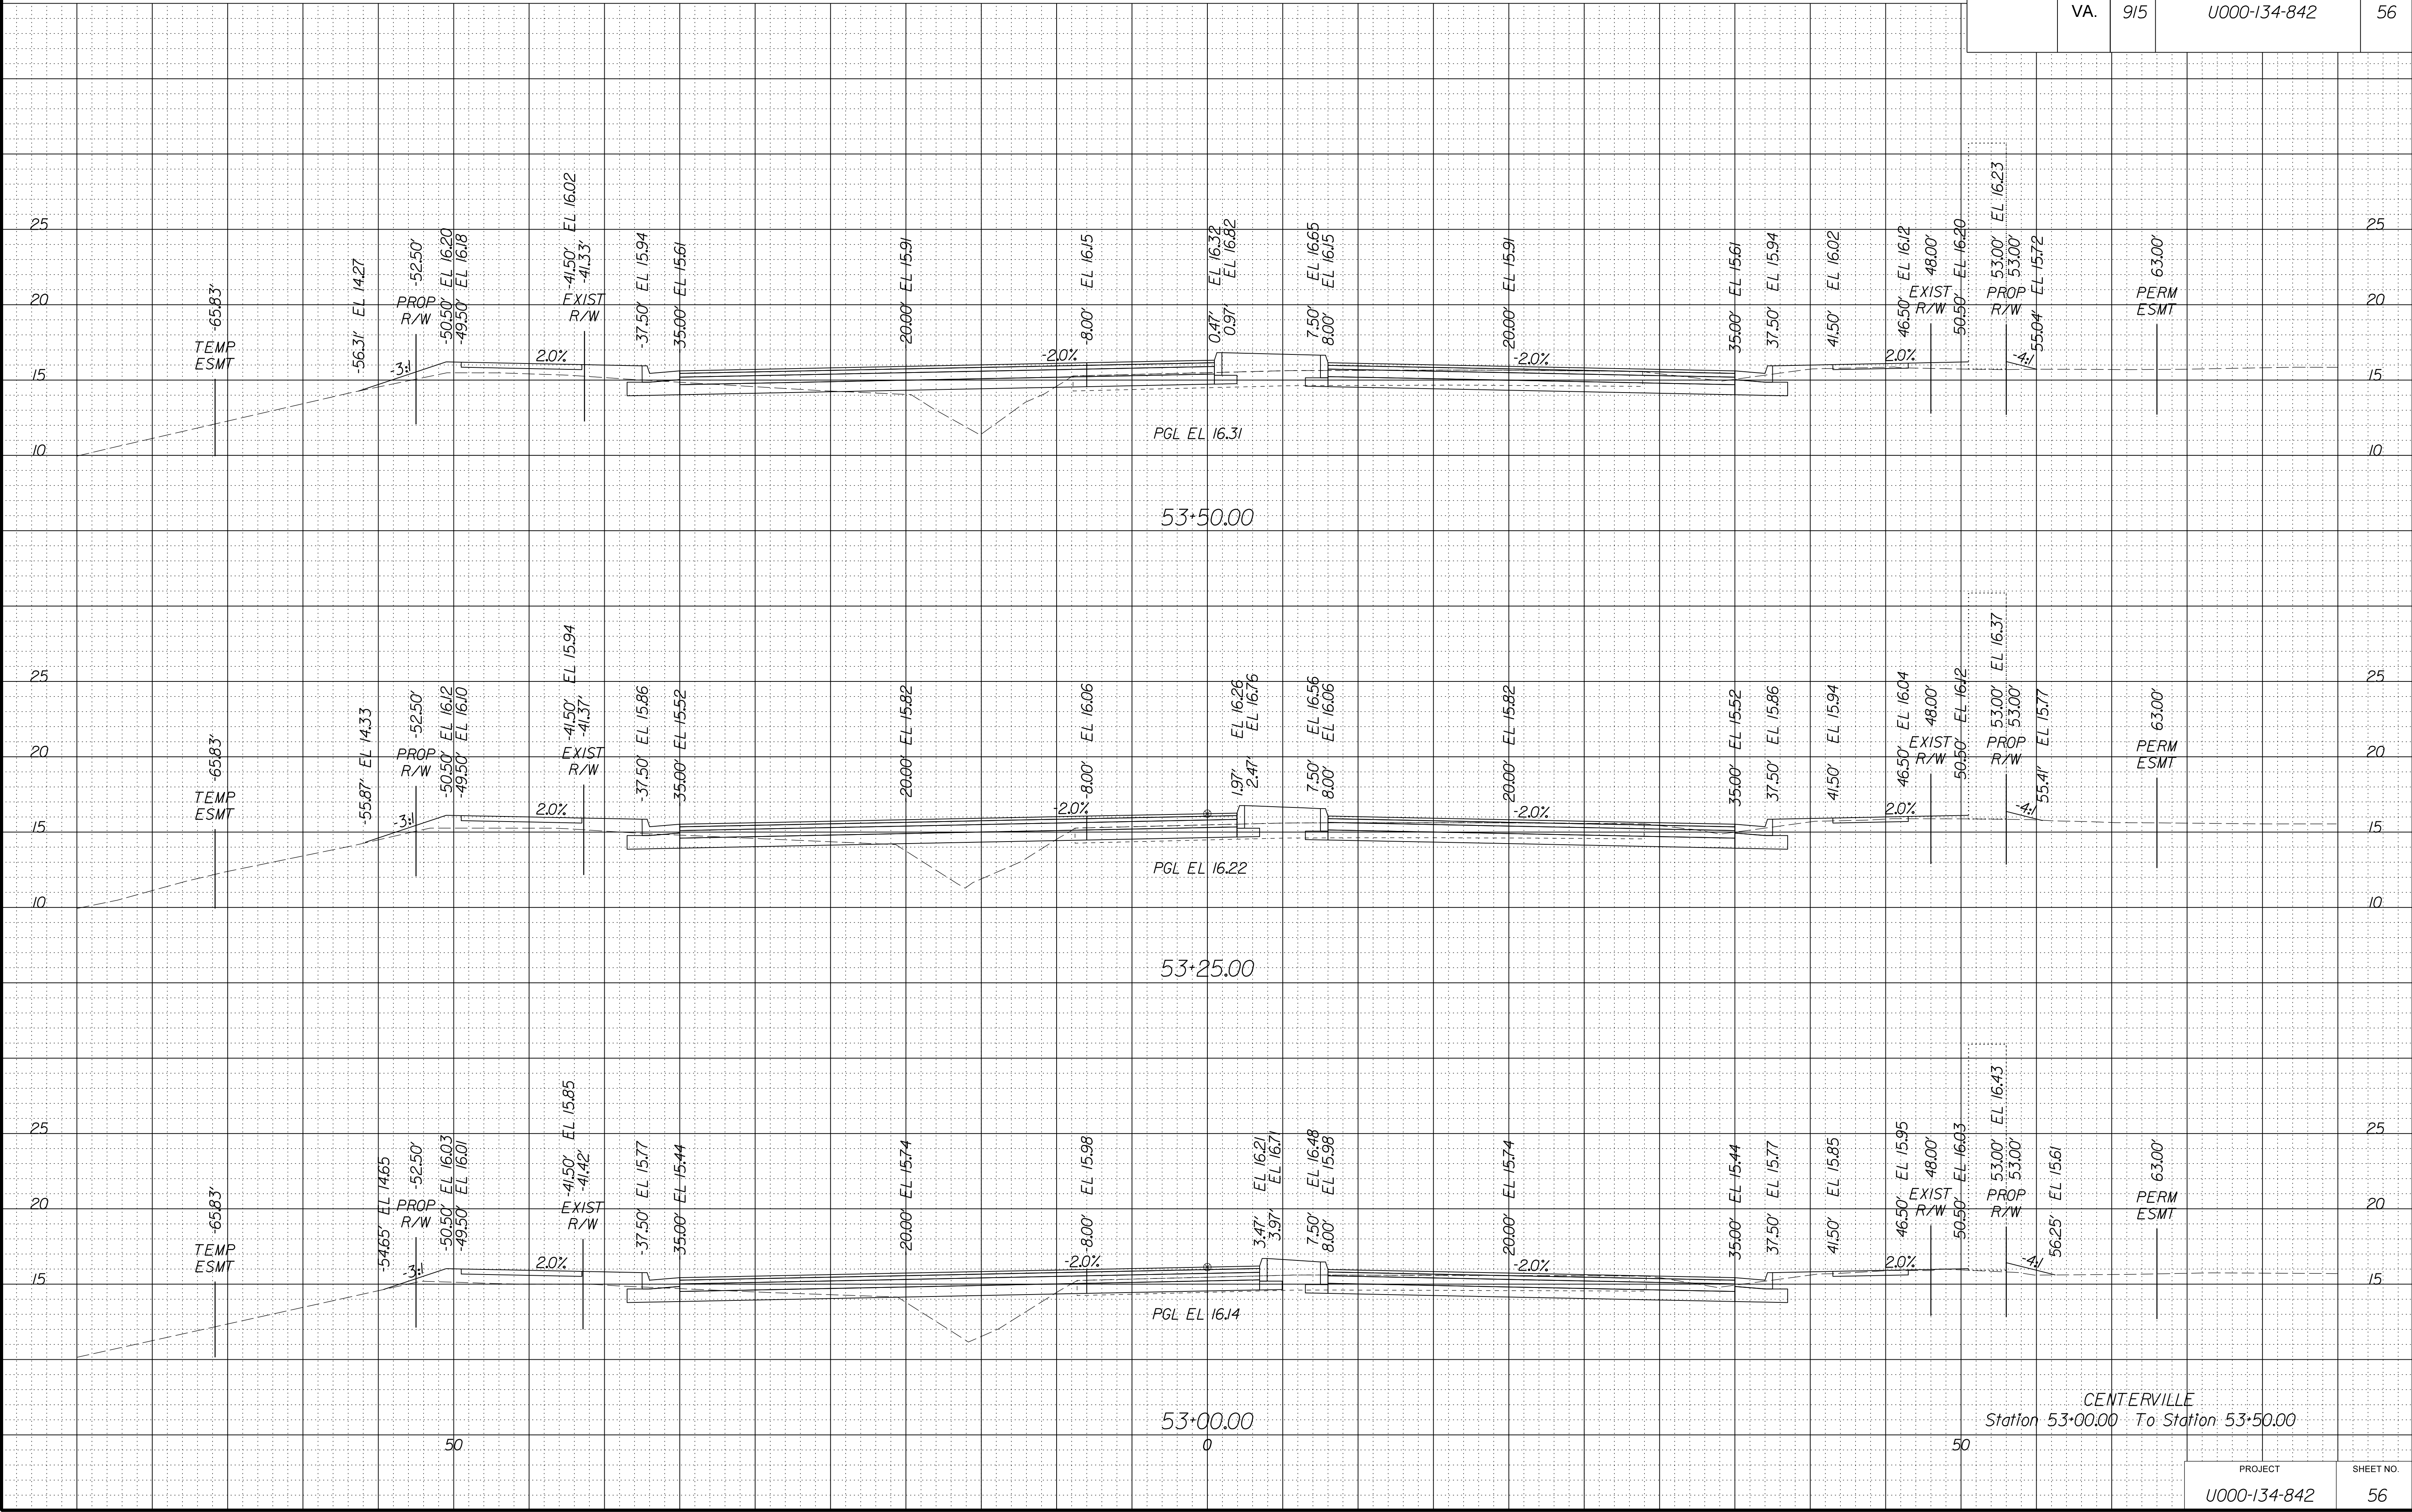


PROJECT MANAGER WWW
SURVEYED BY, DATE XXX
DESIGN BY YYY
SUBSURFACE UTILITY BY, DATE ZZZ

CROSS SECTIONS
SCALE 1 IN. = 5 FT


DESIGN FEATURES RELATING TO CONSTRUCTION
OR TO REGULATION AND CONTROL OF TRAFFIC
MAY BE SUBJECT TO CHANGE AS DEEMED
NECESSARY BY THE DEPARTMENT

REVISED	STATE	ROUTE	STATE	PROJECT	SHEET NO.
	VA.	915		U000-134-842	57

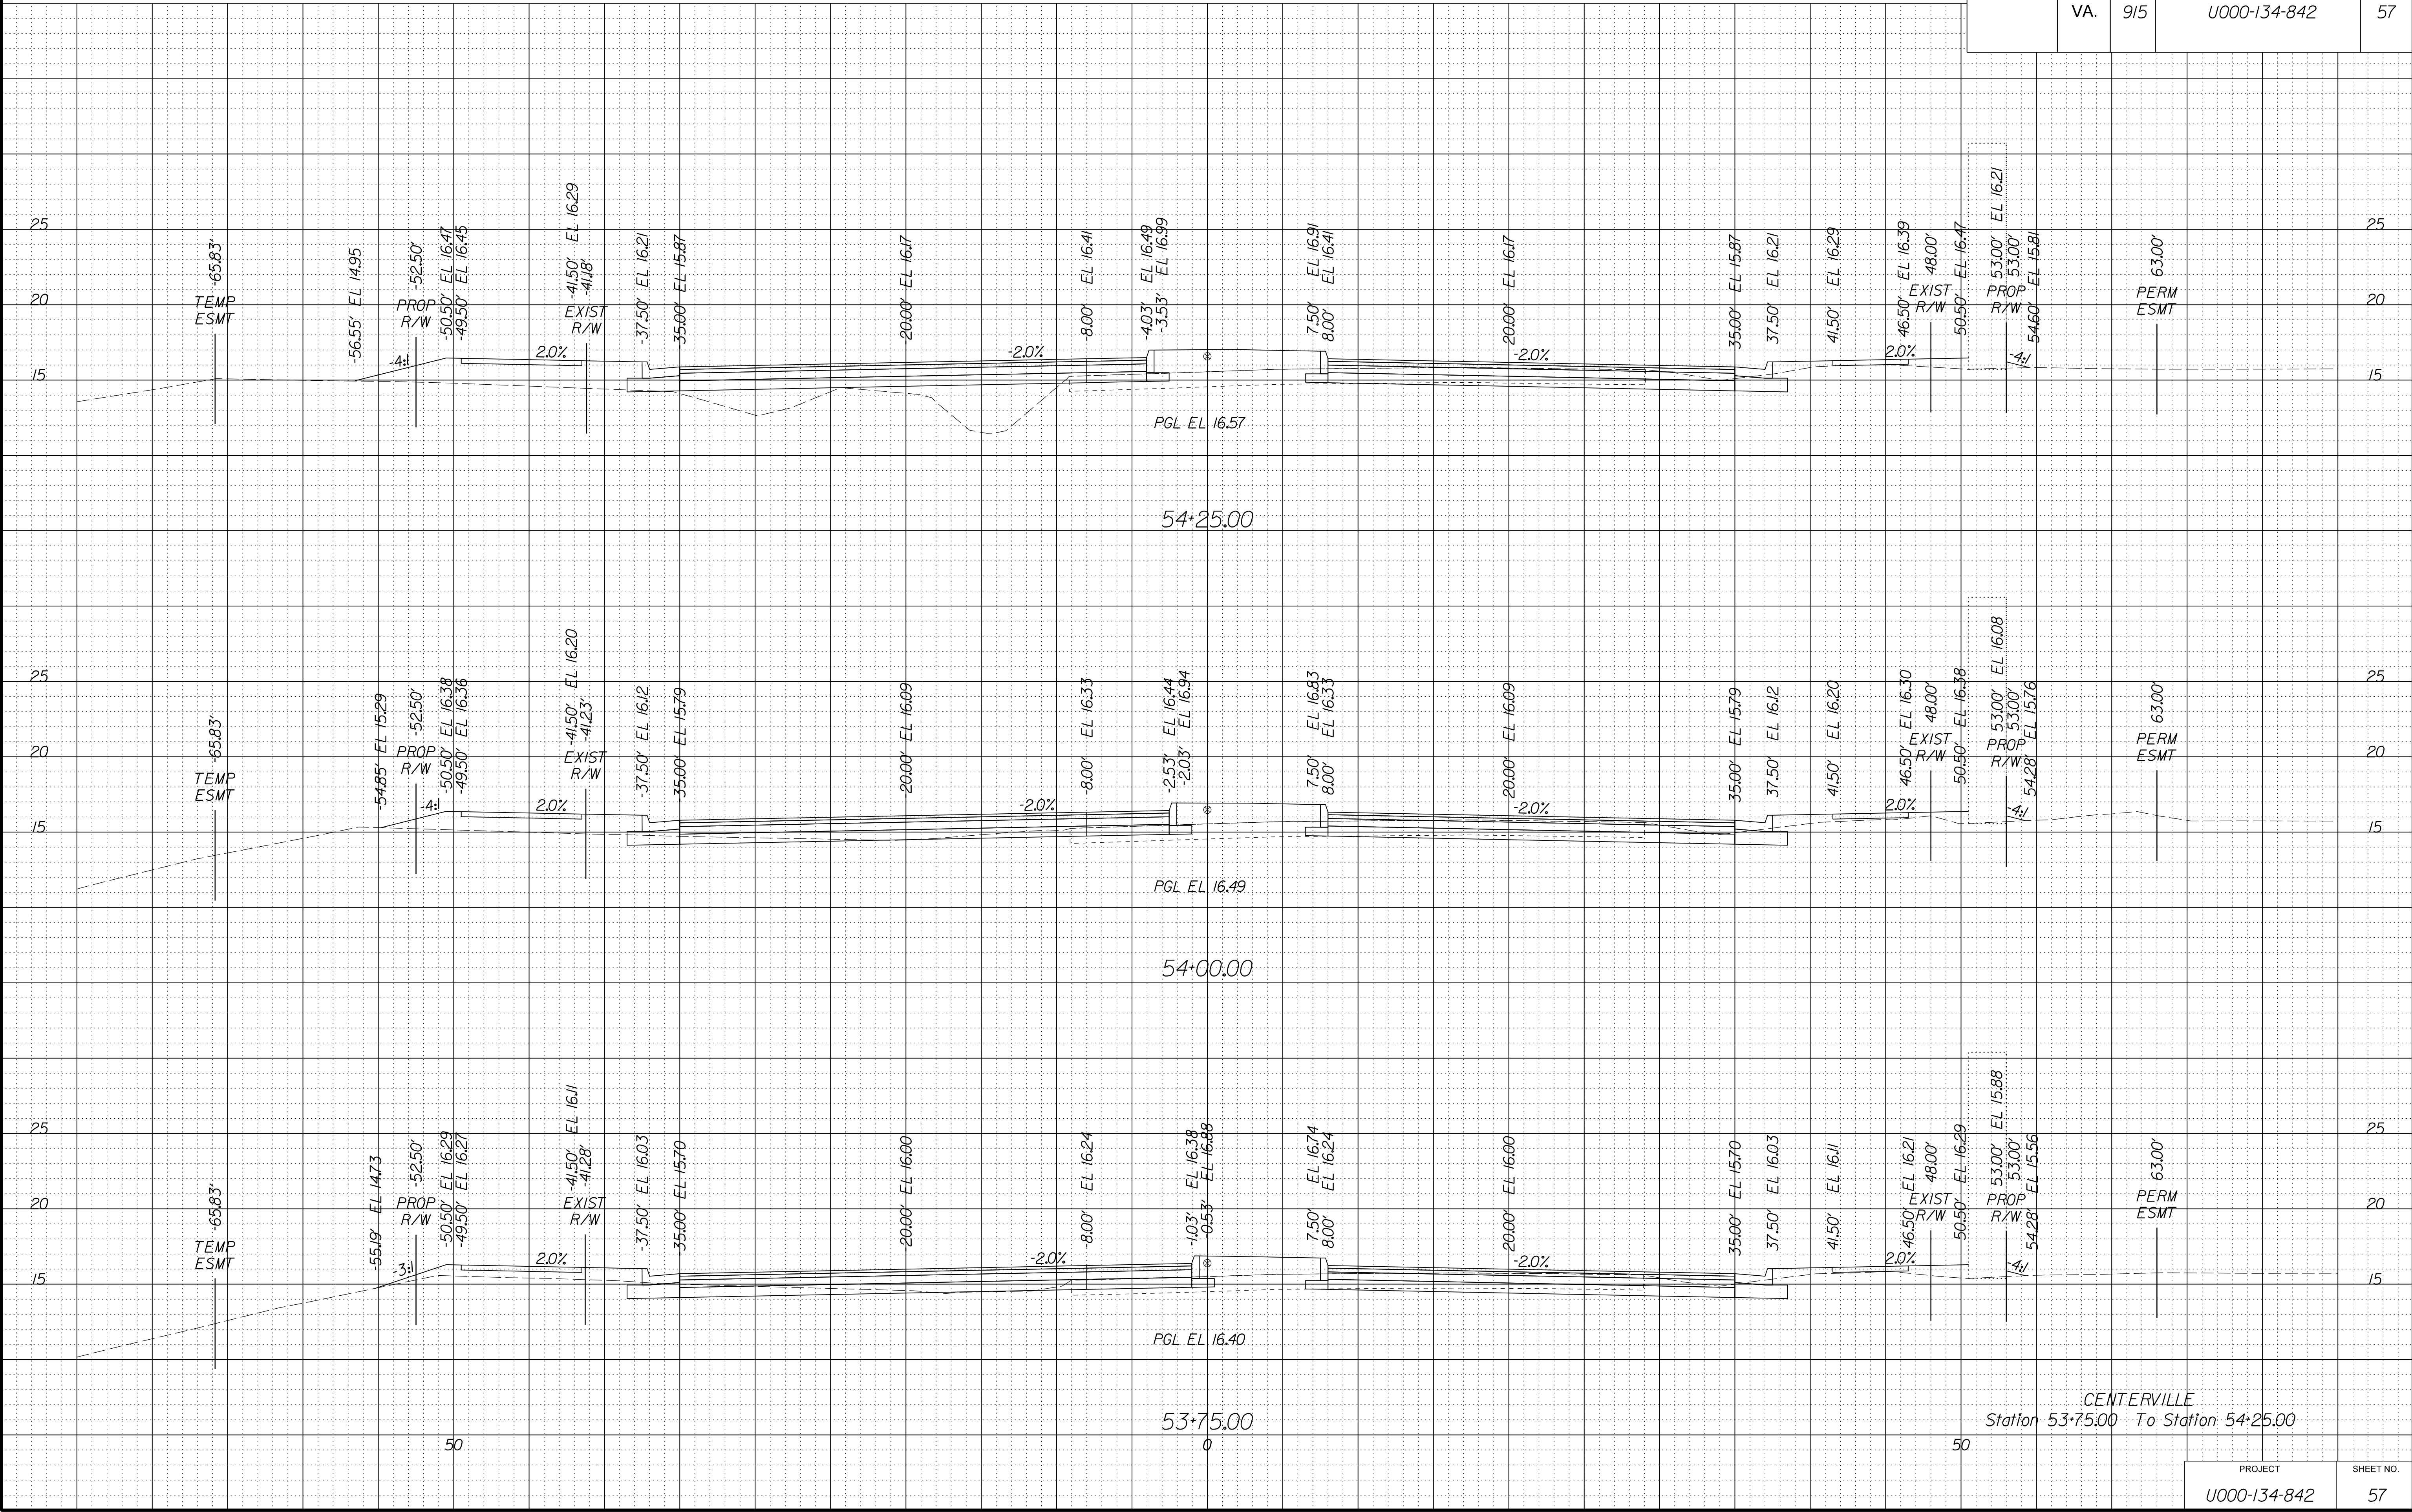

SCALE 1 IN. = 5 FT

REVISED	STATE	STATE		SHEET NO.
		ROUTE	PROJECT	
	VA.	915	U000-134-842	58

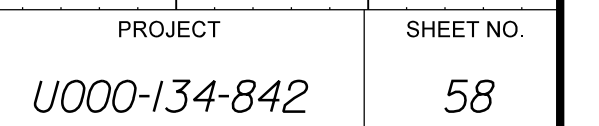


PROJECT MANAGER WWW
SURVEYED BY, DATE XXX
DESIGN BY YYY
SUBSURFACE UTILITY BY, DATE ZZZ

CROSS SECTIONS
SCALE 1 IN. = 5 FT

DESIGN FEATURES RELATING TO CONSTRUCTION
OR TO REGULATION AND CONTROL OF TRAFFIC
MAY BE SUBJECT TO CHANGE AS DEEMED
NECESSARY BY THE DEPARTMENT

REVISED	STATE	ROUTE	STATE	PROJECT	SHEET NO.
	VA.	915		U000-134-842	59

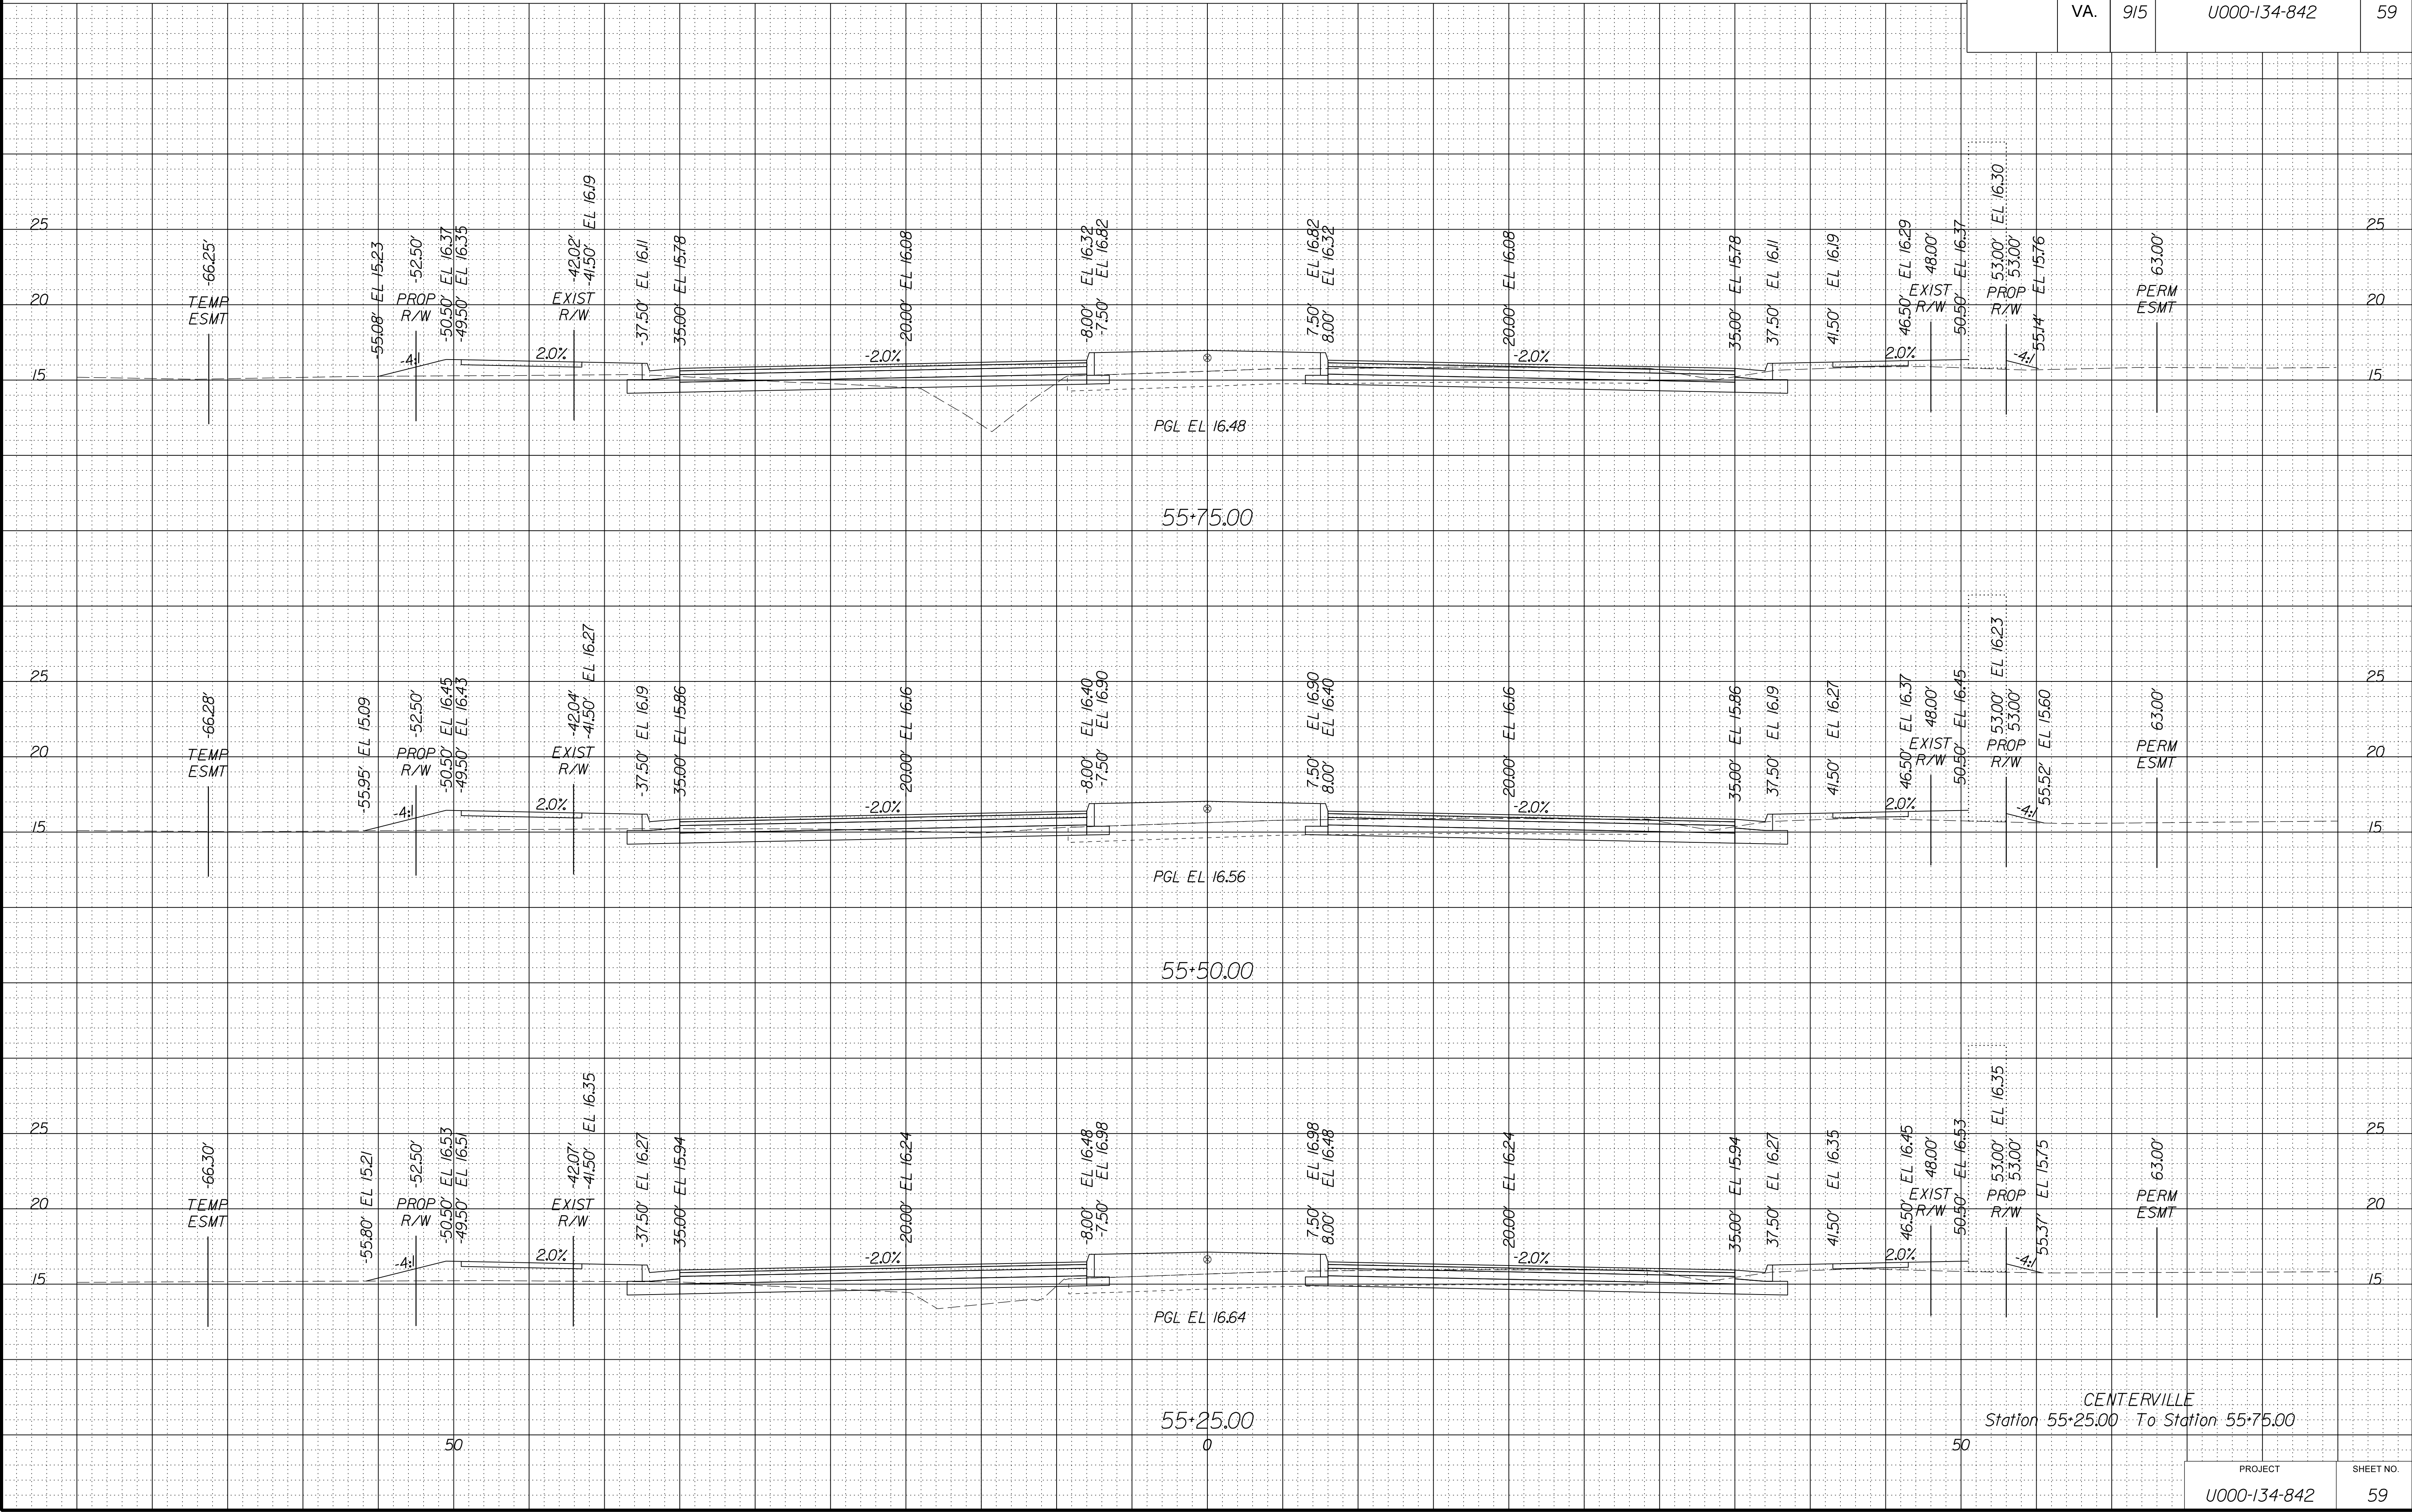


PROJECT MANAGER WWW
SURVEYED BY, DATE XXX
DESIGN BY YYY
SUBSURFACE UTILITY BY, DATE ZZZ

CROSS SECTIONS
SCALE 1 IN. = 5 FT

DESIGN FEATURES RELATING TO CONSTRUCTION
OR TO REGULATION AND CONTROL OF TRAFFIC
MAY BE SUBJECT TO CHANGE AS DEEMED
NECESSARY BY THE DEPARTMENT

REVISED	STATE	ROUTE	STATE	PROJECT	SHEET NO.
	VA.	915		U000-134-842	

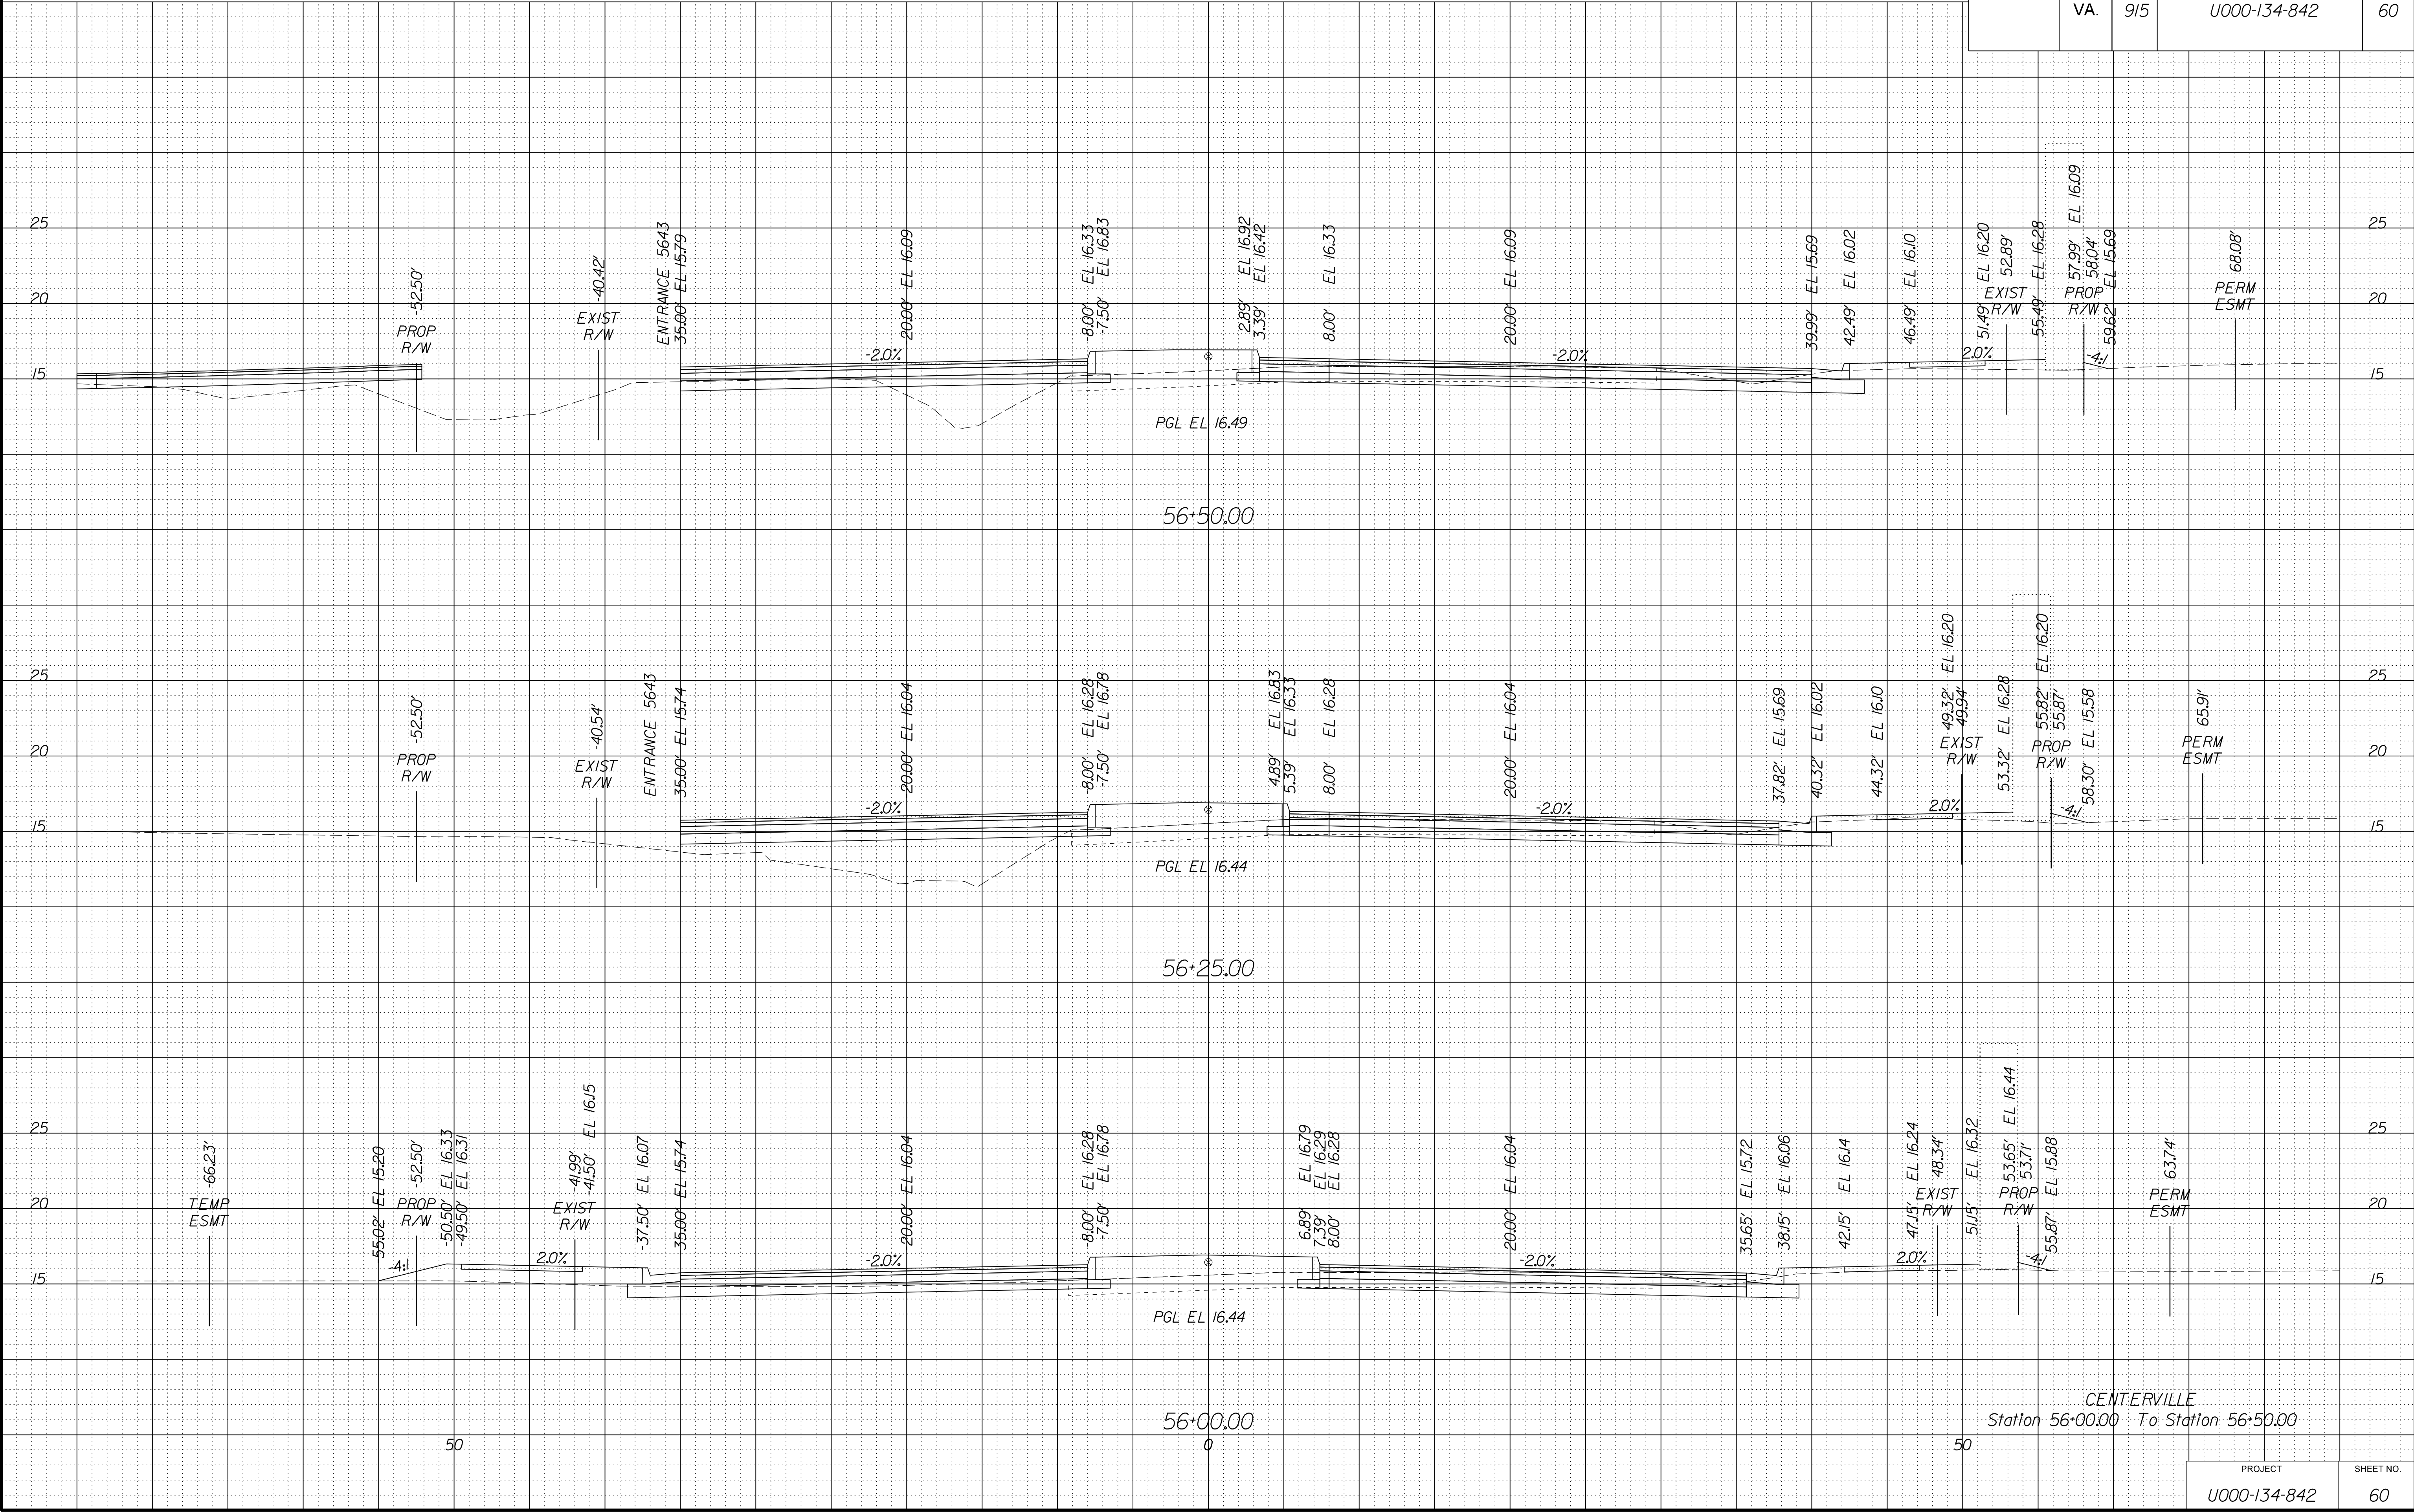


PROJECT	SHEET NO.
U000-134-842	60

PROJECT MANAGER WWW
SURVEYED BY, DATE XXX
DESIGN BY YYY
SUBSURFACE UTILITY BY, DATE ZZZ

CROSS SECTIONS
SCALE 1 IN. = 5 FT

DESIGN FEATURES RELATING TO CONSTRUCTION
OR TO REGULATION AND CONTROL OF TRAFFIC
MAY BE SUBJECT TO CHANGE AS DEEMED
NECESSARY BY THE DEPARTMENT

REVISED	STATE	ROUTE	STATE	PROJECT	SHEET NO.
	VA.	915		U000-134-842	61

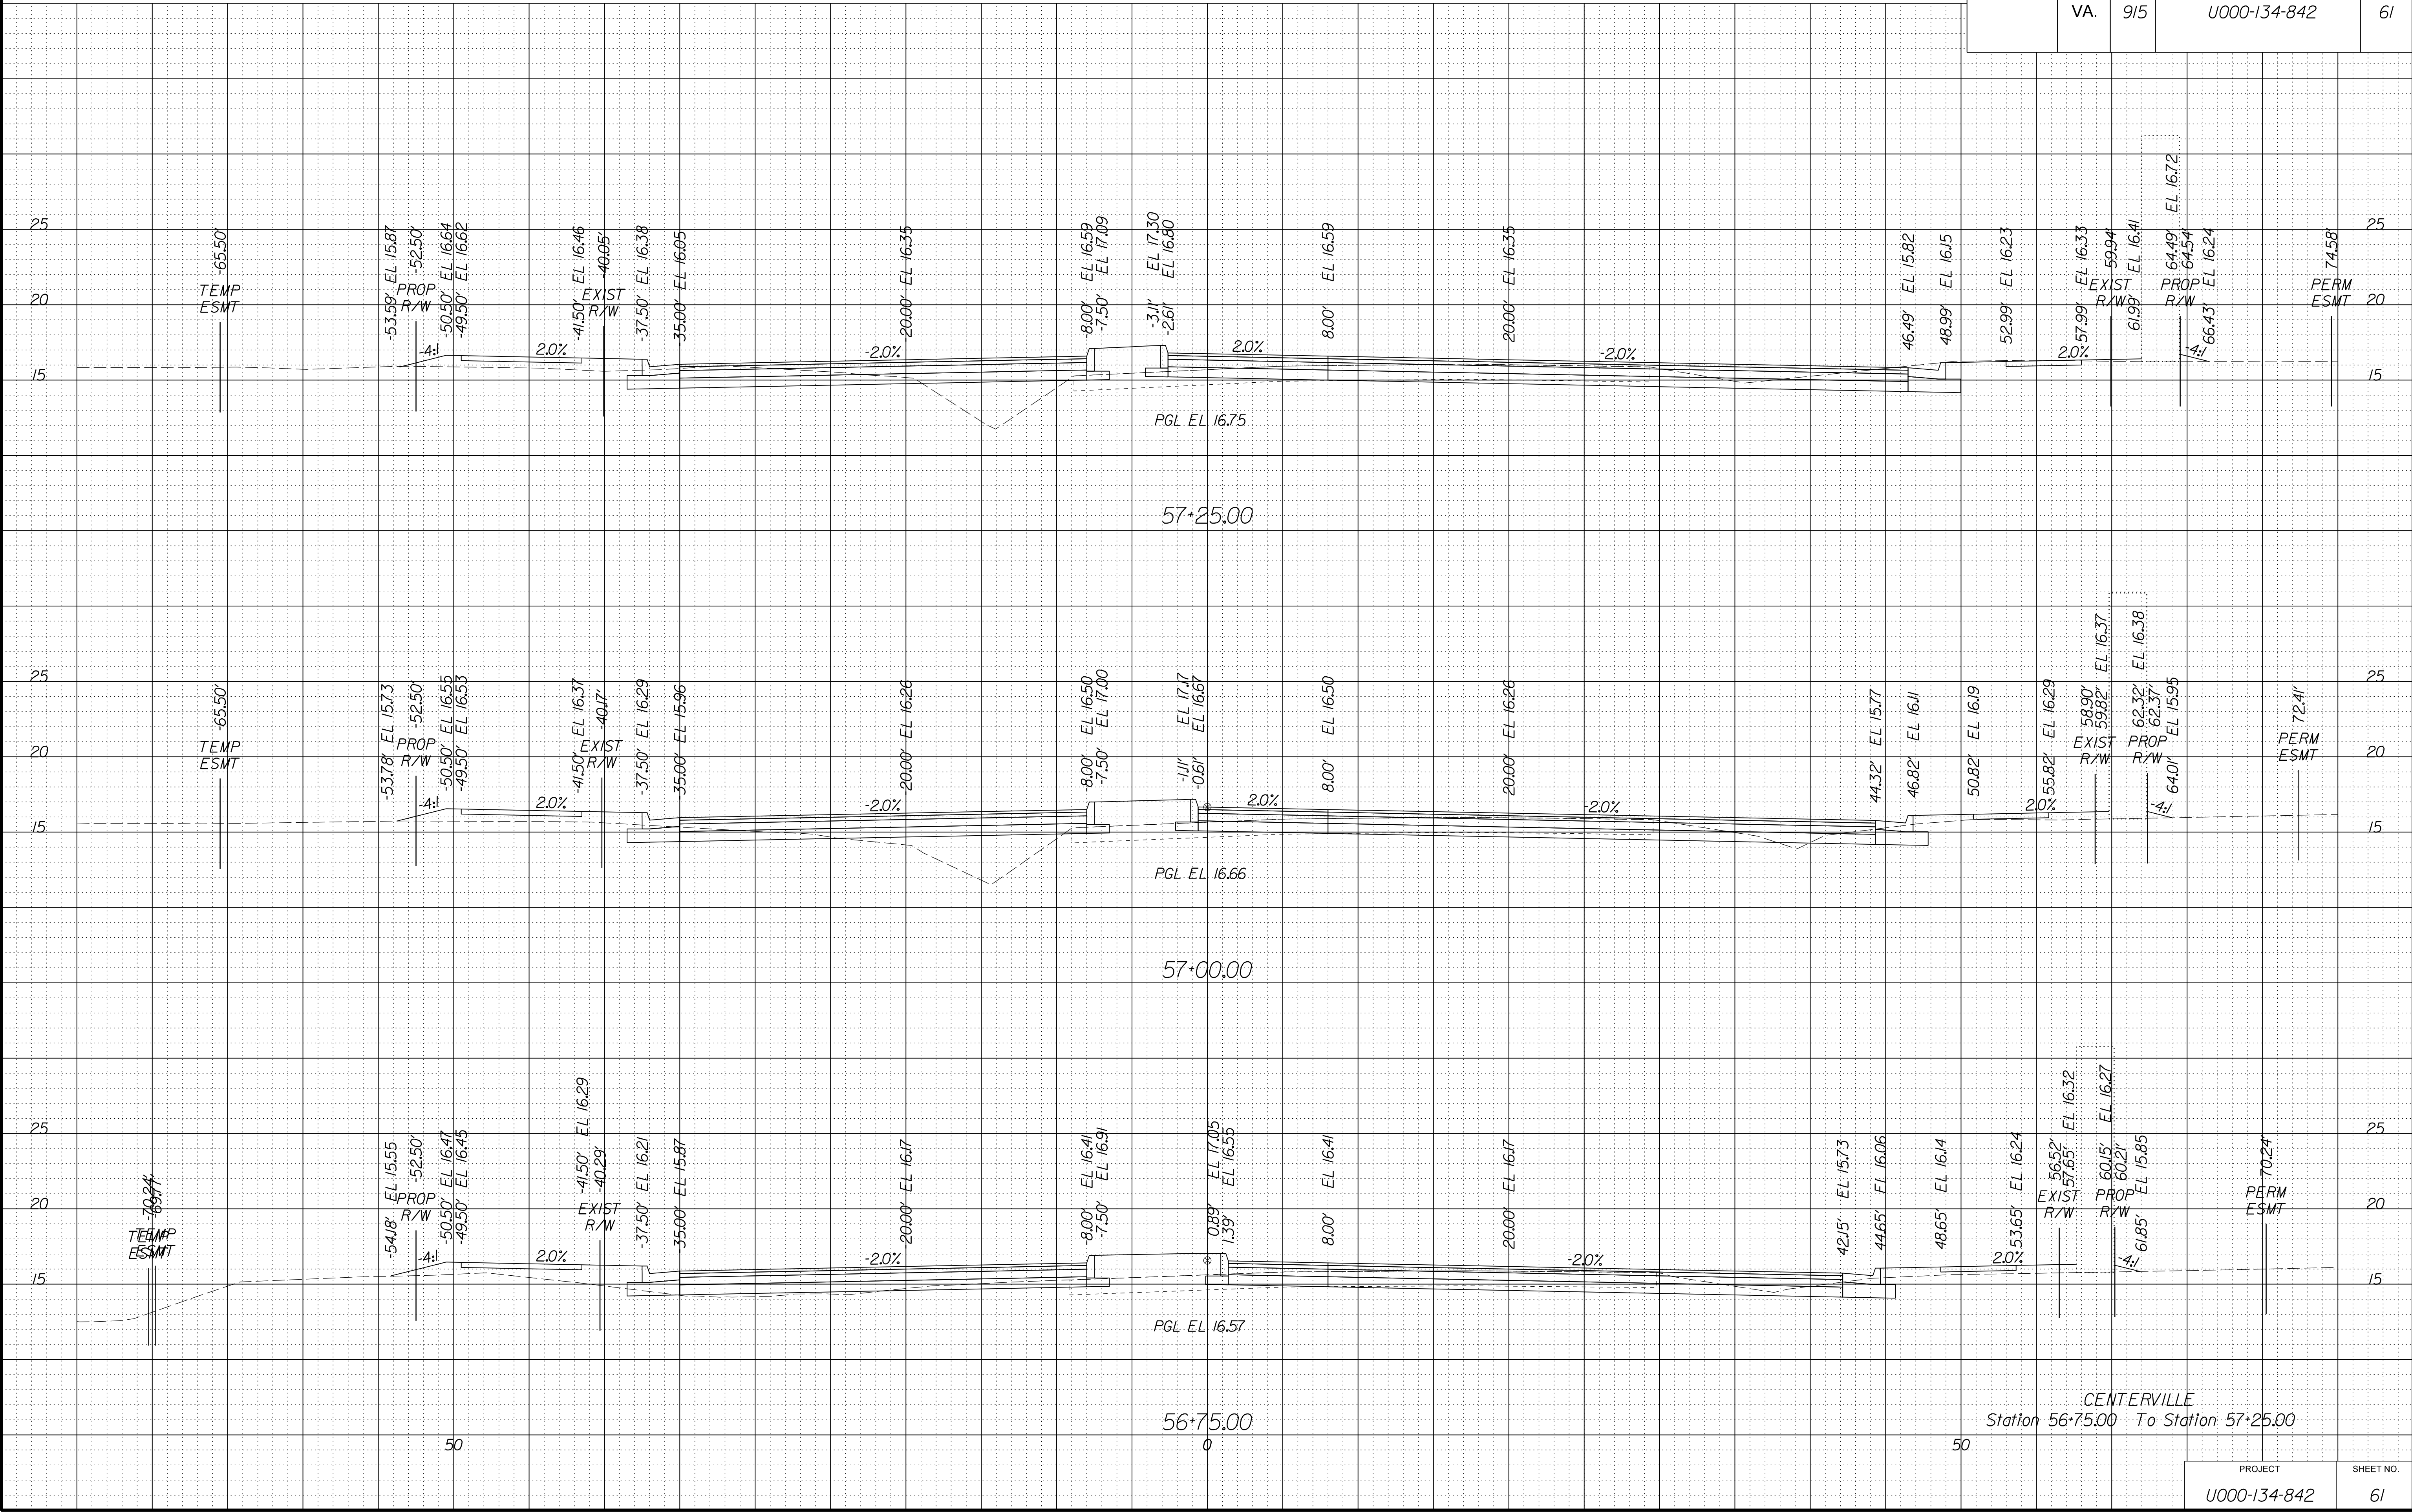


PROJECT MANAGER WWW
SURVEYED BY, DATE XXX
DESIGN BY YYY
SUBSURFACE UTILITY BY, DATE ZZZ

CROSS SECTIONS
SCALE 1 IN. = 5 FT

DESIGN FEATURES RELATING TO CONSTRUCTION
OR TO REGULATION AND CONTROL OF TRAFFIC
MAY BE SUBJECT TO CHANGE AS DEEMED
NECESSARY BY THE DEPARTMENT

REVISED	STATE	STATE		SHEET NO.
		ROUTE	PROJECT	
	VA.	915	U000-134-842	62

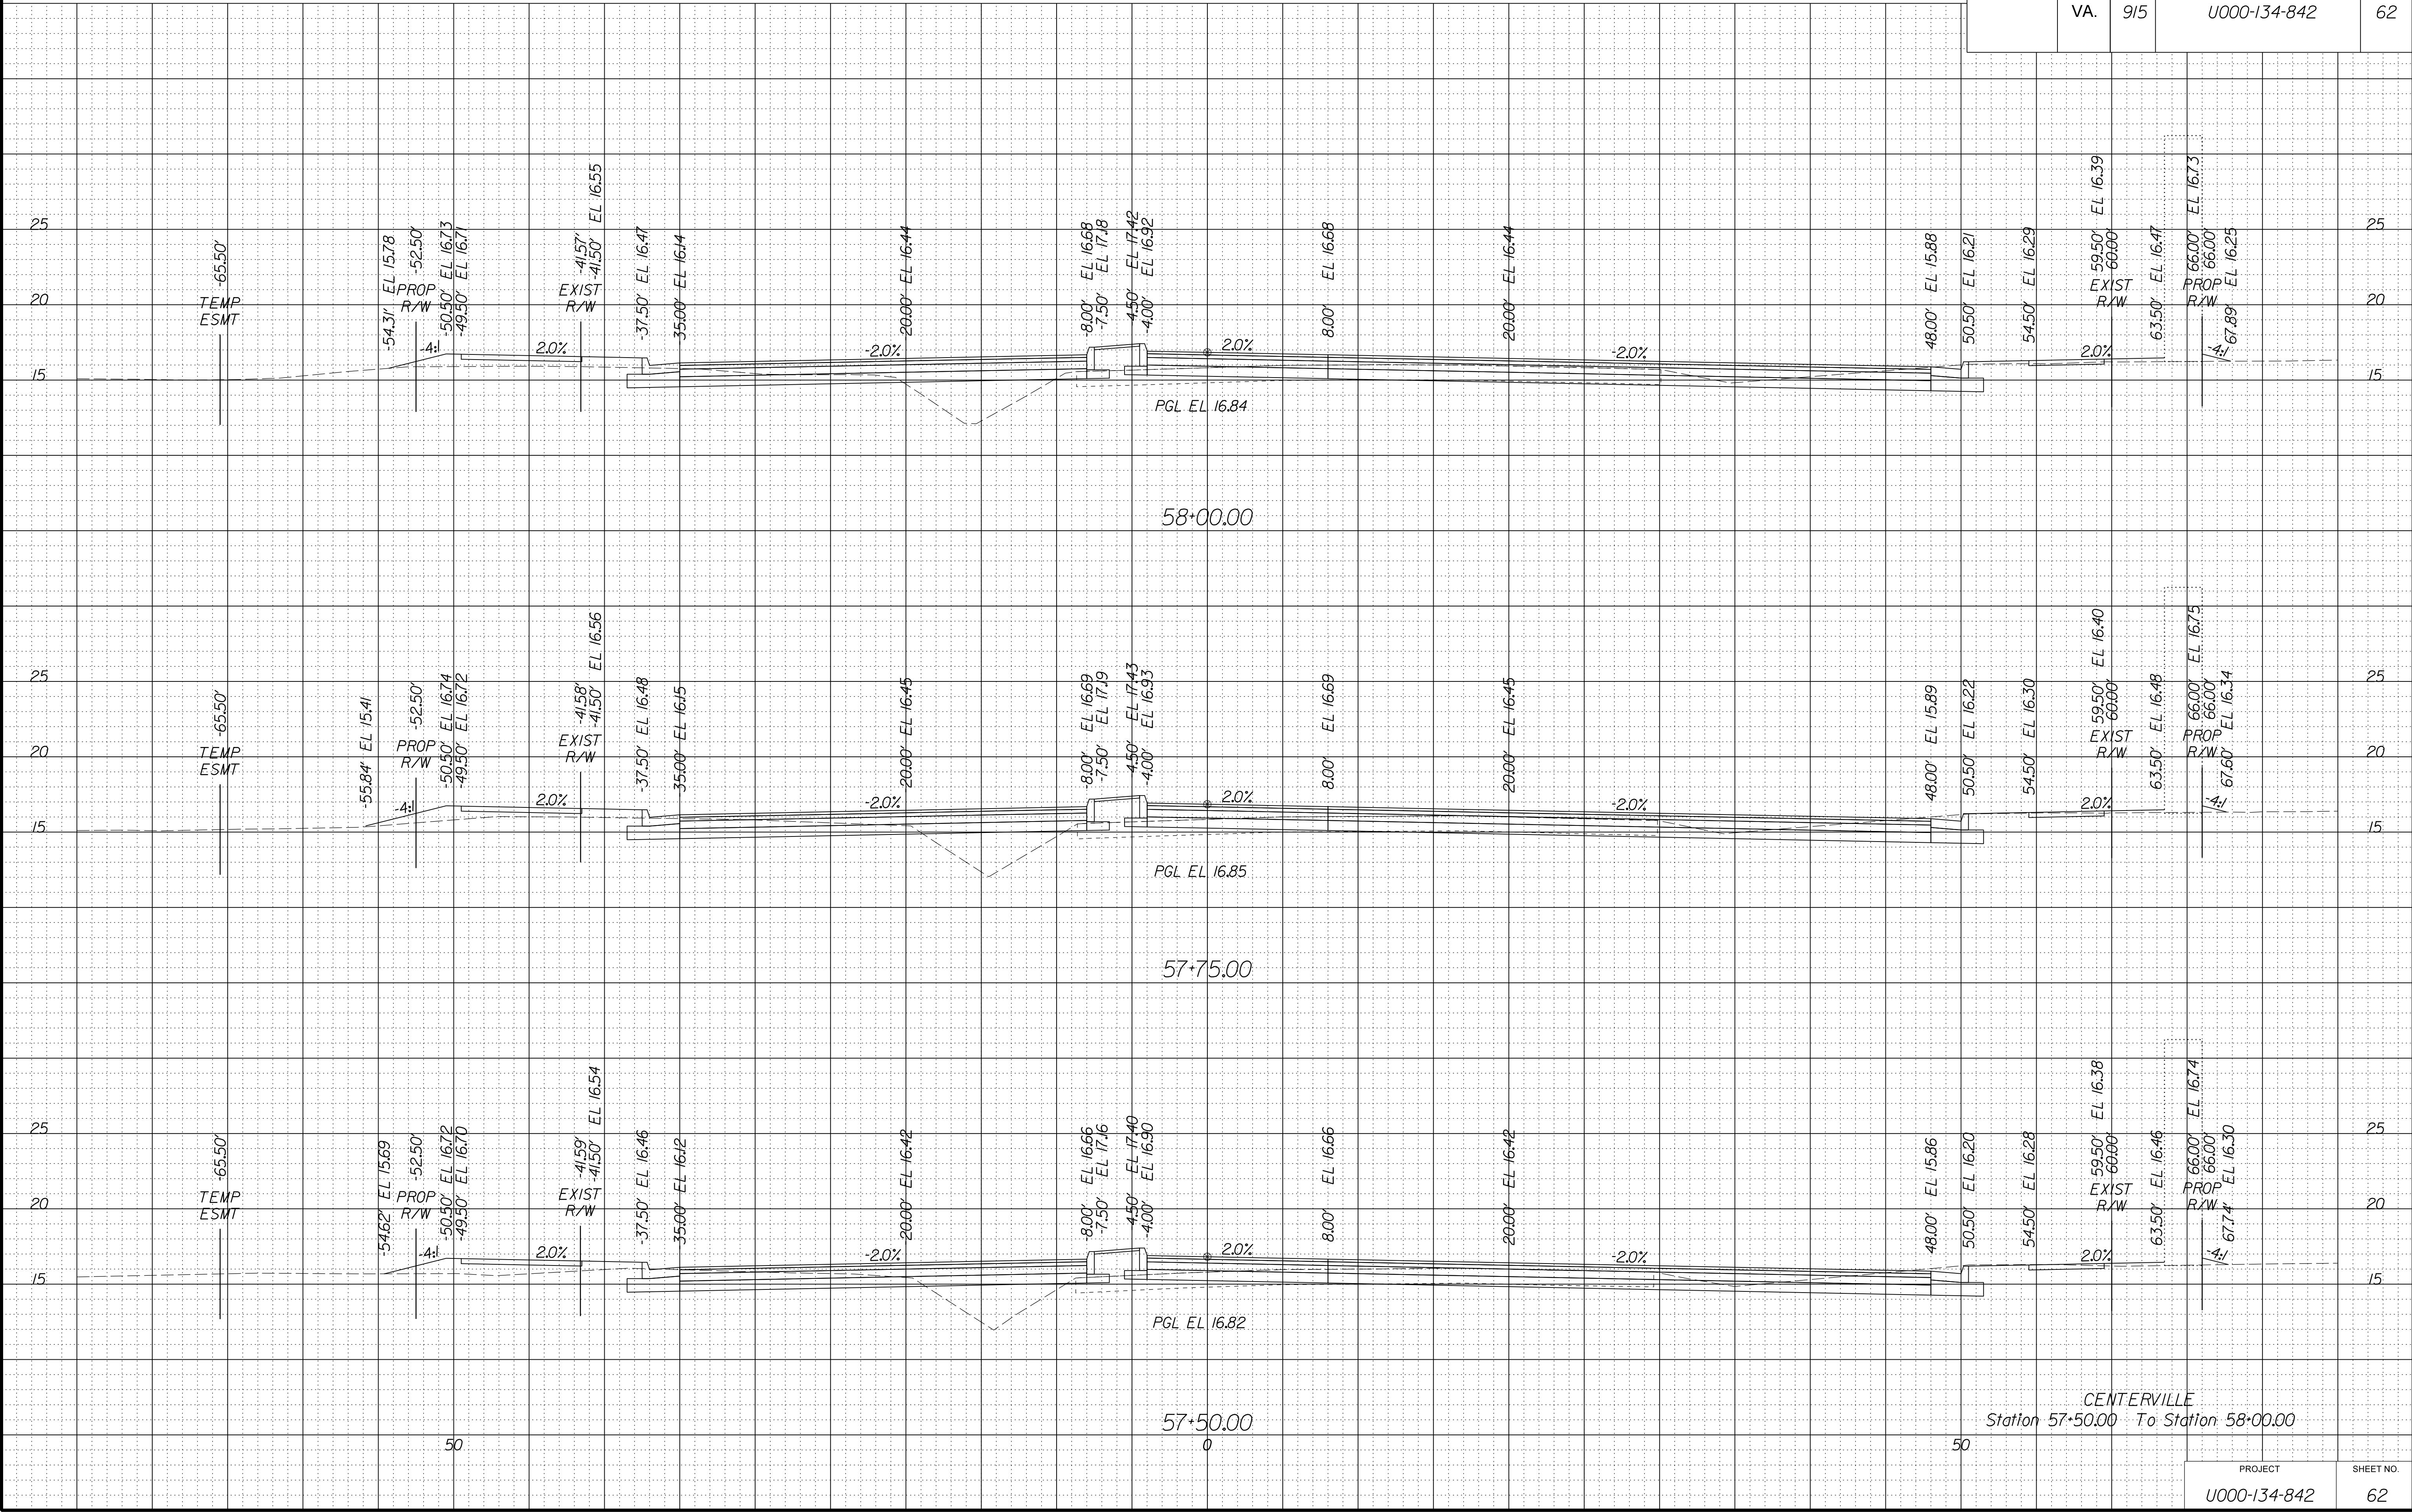


CENTERVILLE
Station 57+50.00 To Station 58+00.00

PROJECT	SHEET NO.
U000-134-842	62

SCALE 1 IN. = 5 FT

DESIGN FEATURES RELATING TO CONSTRUCTION
OR TO REGULATION AND CONTROL OF TRAFFIC
MAY BE SUBJECT TO CHANGE AS DEEMED
NECESSARY BY THE DEPARTMENT

N	REVISED	STATE	STATE		SHEET NO
			ROUTE	PROJECT	
		VA.	915	U000-134-842	63

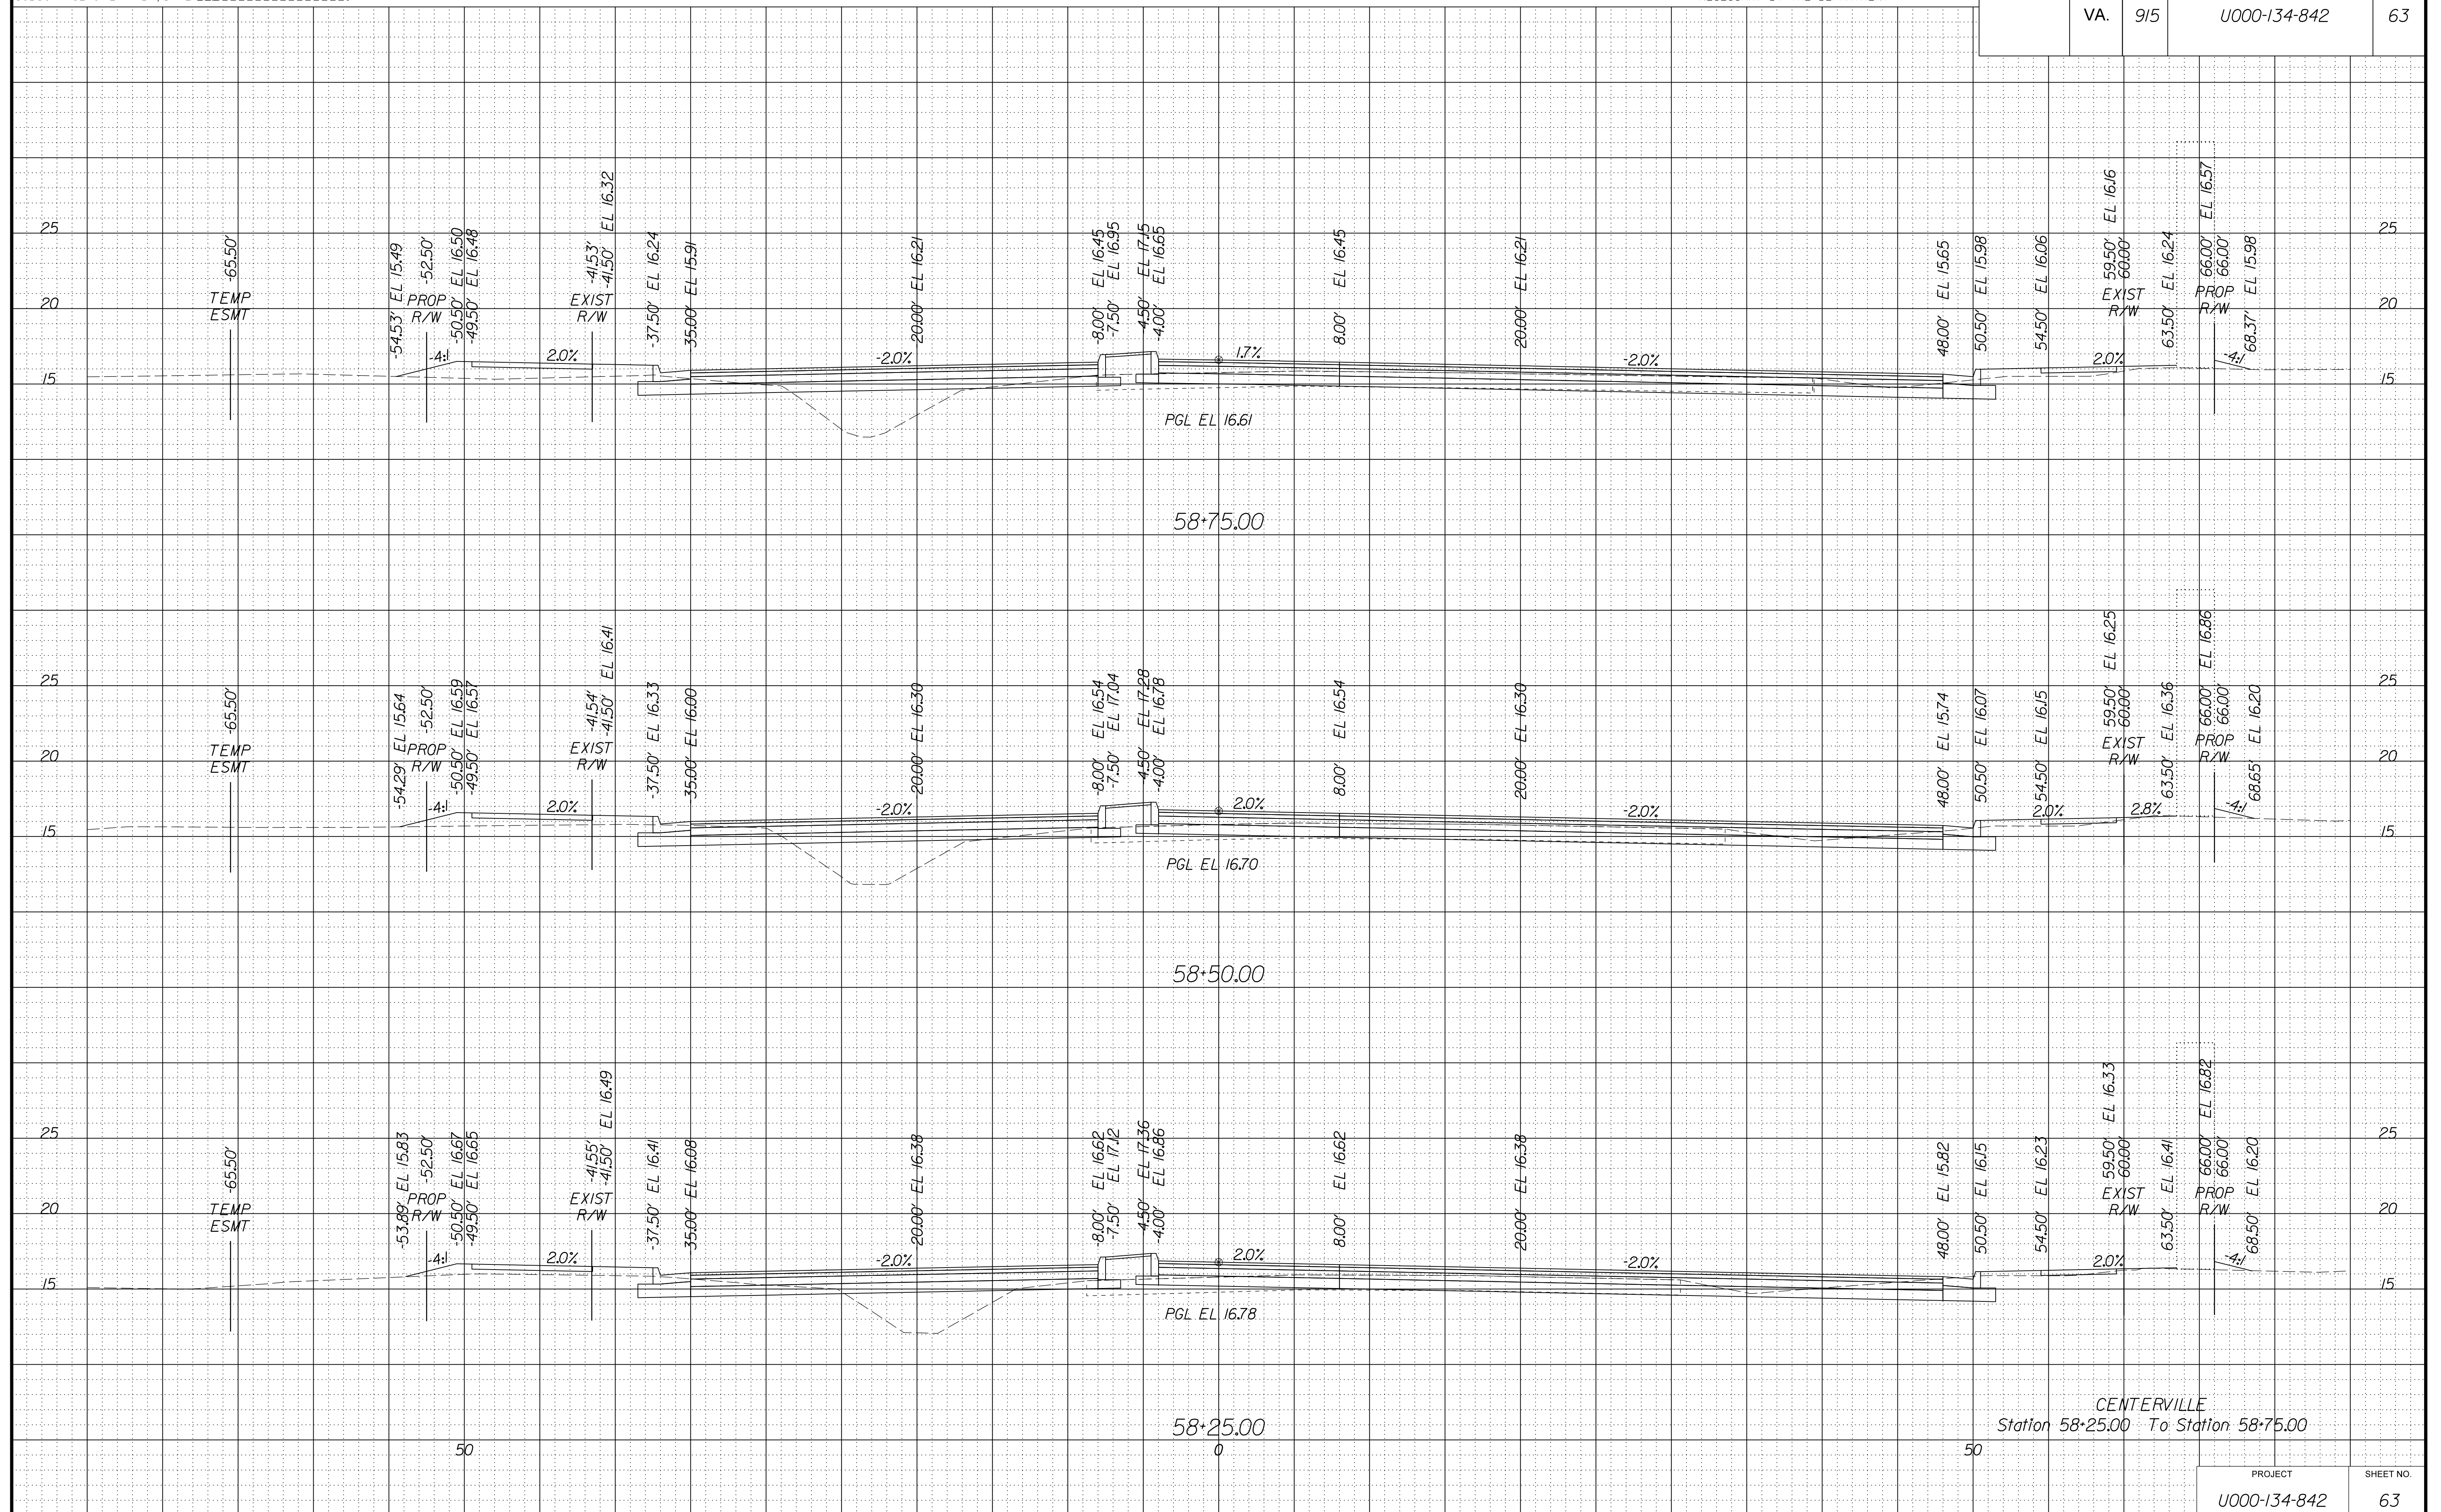


PROJECT MANAGER WWW
SURVEYED BY, DATE XXX
DESIGN BY YYY
SUBSURFACE UTILITY BY, DATE ZZZ

CROSS SECTIONS
SCALE 1 IN. = 5 FT

DESIGN FEATURES RELATING TO CONSTRUCTION
OR TO REGULATION AND CONTROL OF TRAFFIC
MAY BE SUBJECT TO CHANGE AS DEEMED
NECESSARY BY THE DEPARTMENT

REVISED	STATE	ROUTE	STATE	PROJECT	SHEET NO.
	VA.	915		U000-134-842	

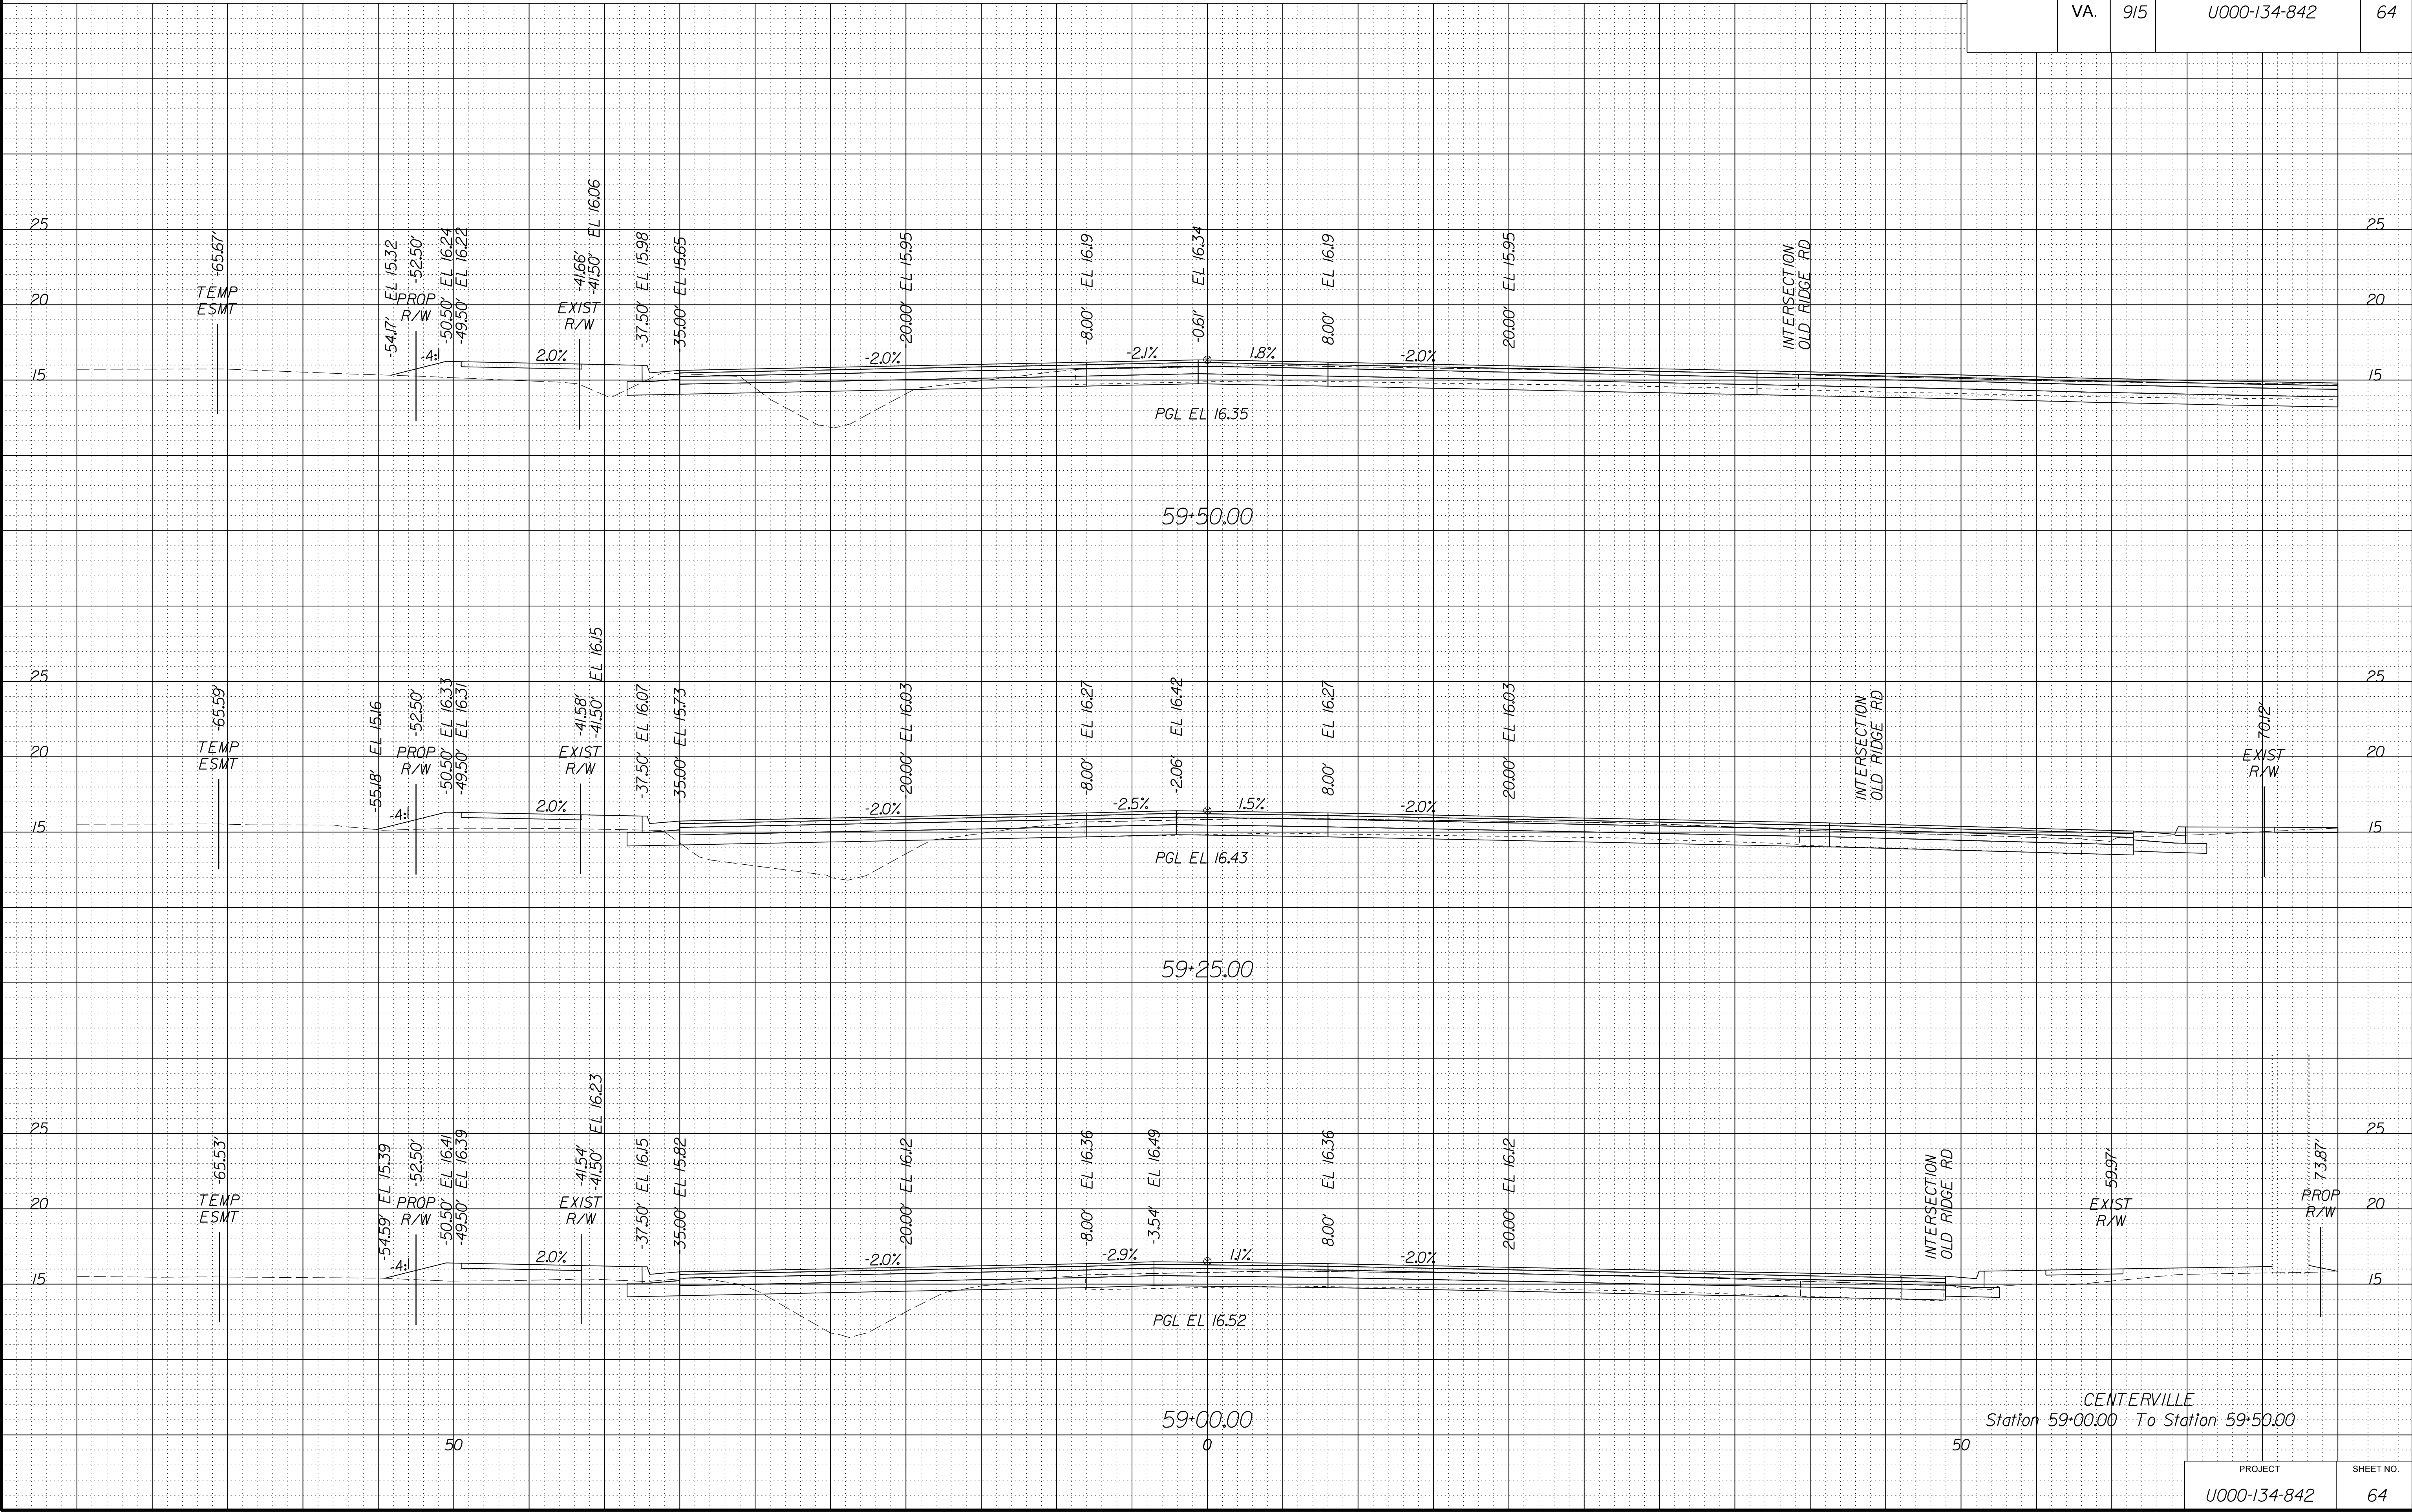


PROJECT MANAGER WWW
SURVEYED BY, DATE XXX
DESIGN BY YY
SUBSURFACE UTILITY BY, DATE ZZZ

CROSS SECTIONS
SCALE 1 IN. = 5 FT

DESIGN FEATURES RELATING TO CONSTRUCTION
OR TO REGULATION AND CONTROL OF TRAFFIC
MAY BE SUBJECT TO CHANGE AS DEEMED
NECESSARY BY THE DEPARTMENT

REVISED	STATE	ROUTE	STATE	PROJECT	SHEET NO.
	VA.	915		U000-134-842	

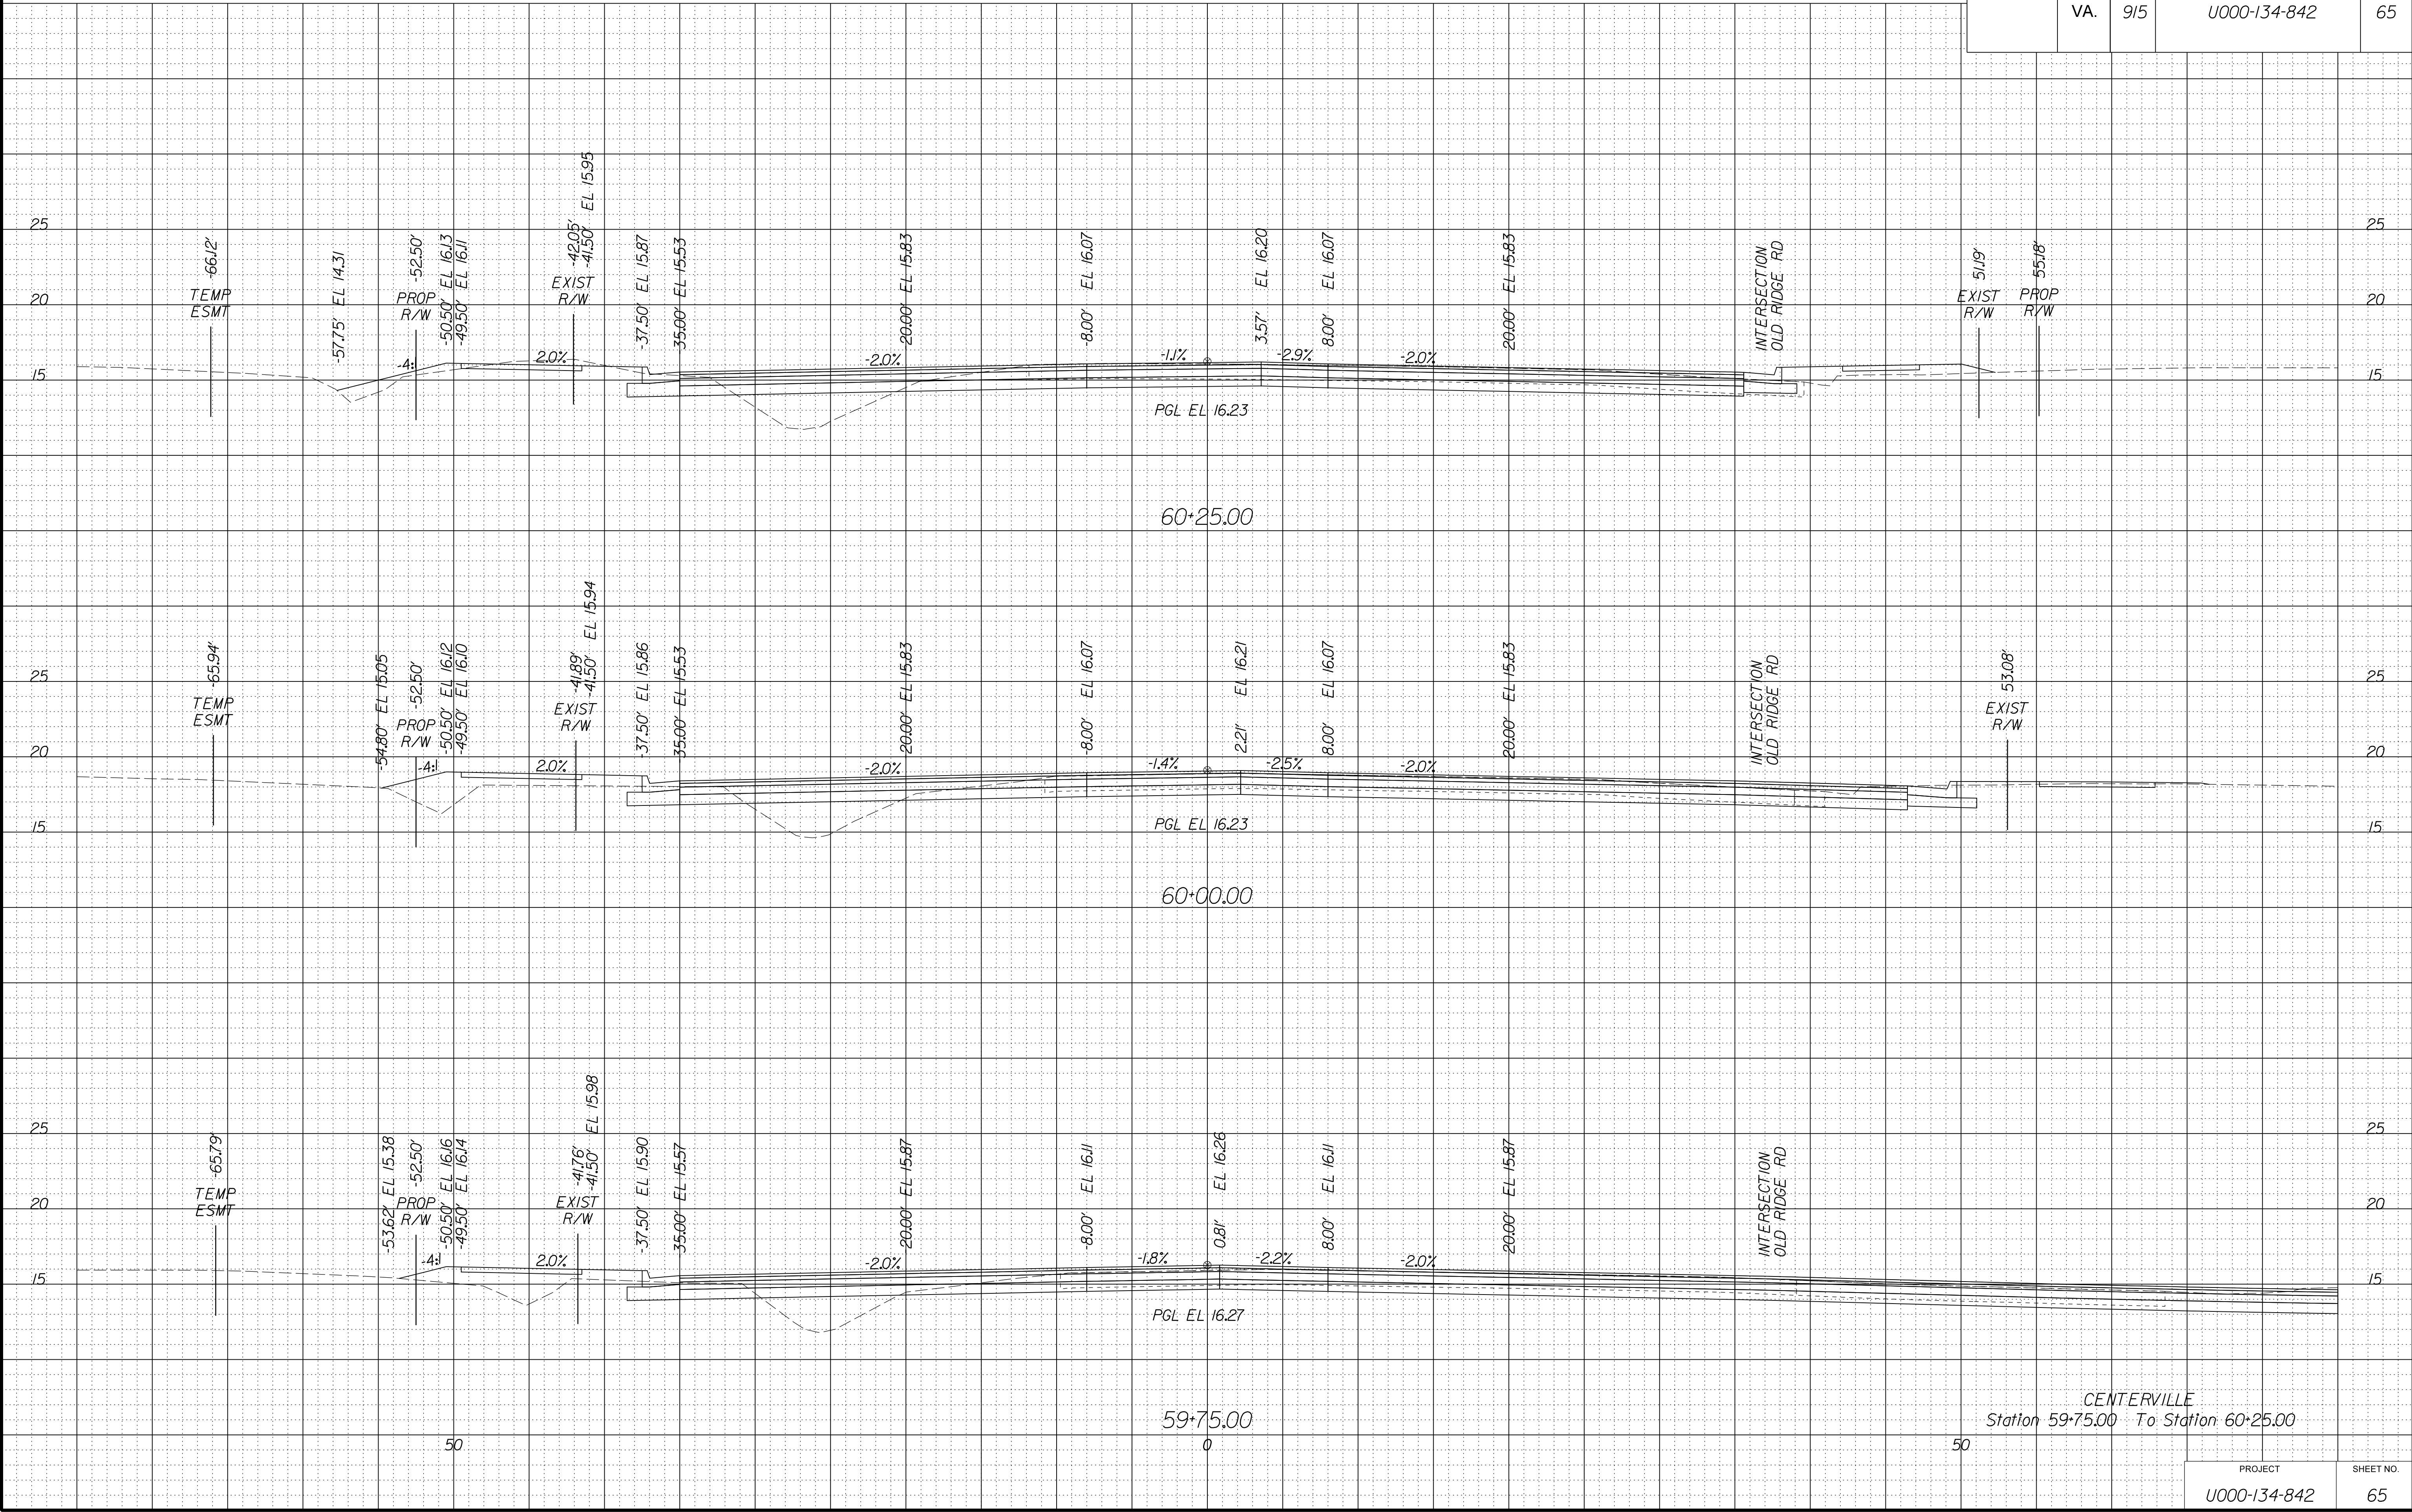


PROJECT MANAGER WWW
SURVEYED BY, DATE XXX
DESIGN BY YYY
SUBSURFACE UTILITY BY, DATE ZZZ

CROSS SECTIONS
SCALE 1 IN. = 5 FT

DESIGN FEATURES RELATING TO CONSTRUCTION
OR TO REGULATION AND CONTROL OF TRAFFIC
MAY BE SUBJECT TO CHANGE AS DEEMED
NECESSARY BY THE DEPARTMENT


REVISED	STATE	STATE		SHEET NO.
		ROUTE	PROJECT	
	VA.	915	U000-134-842	66

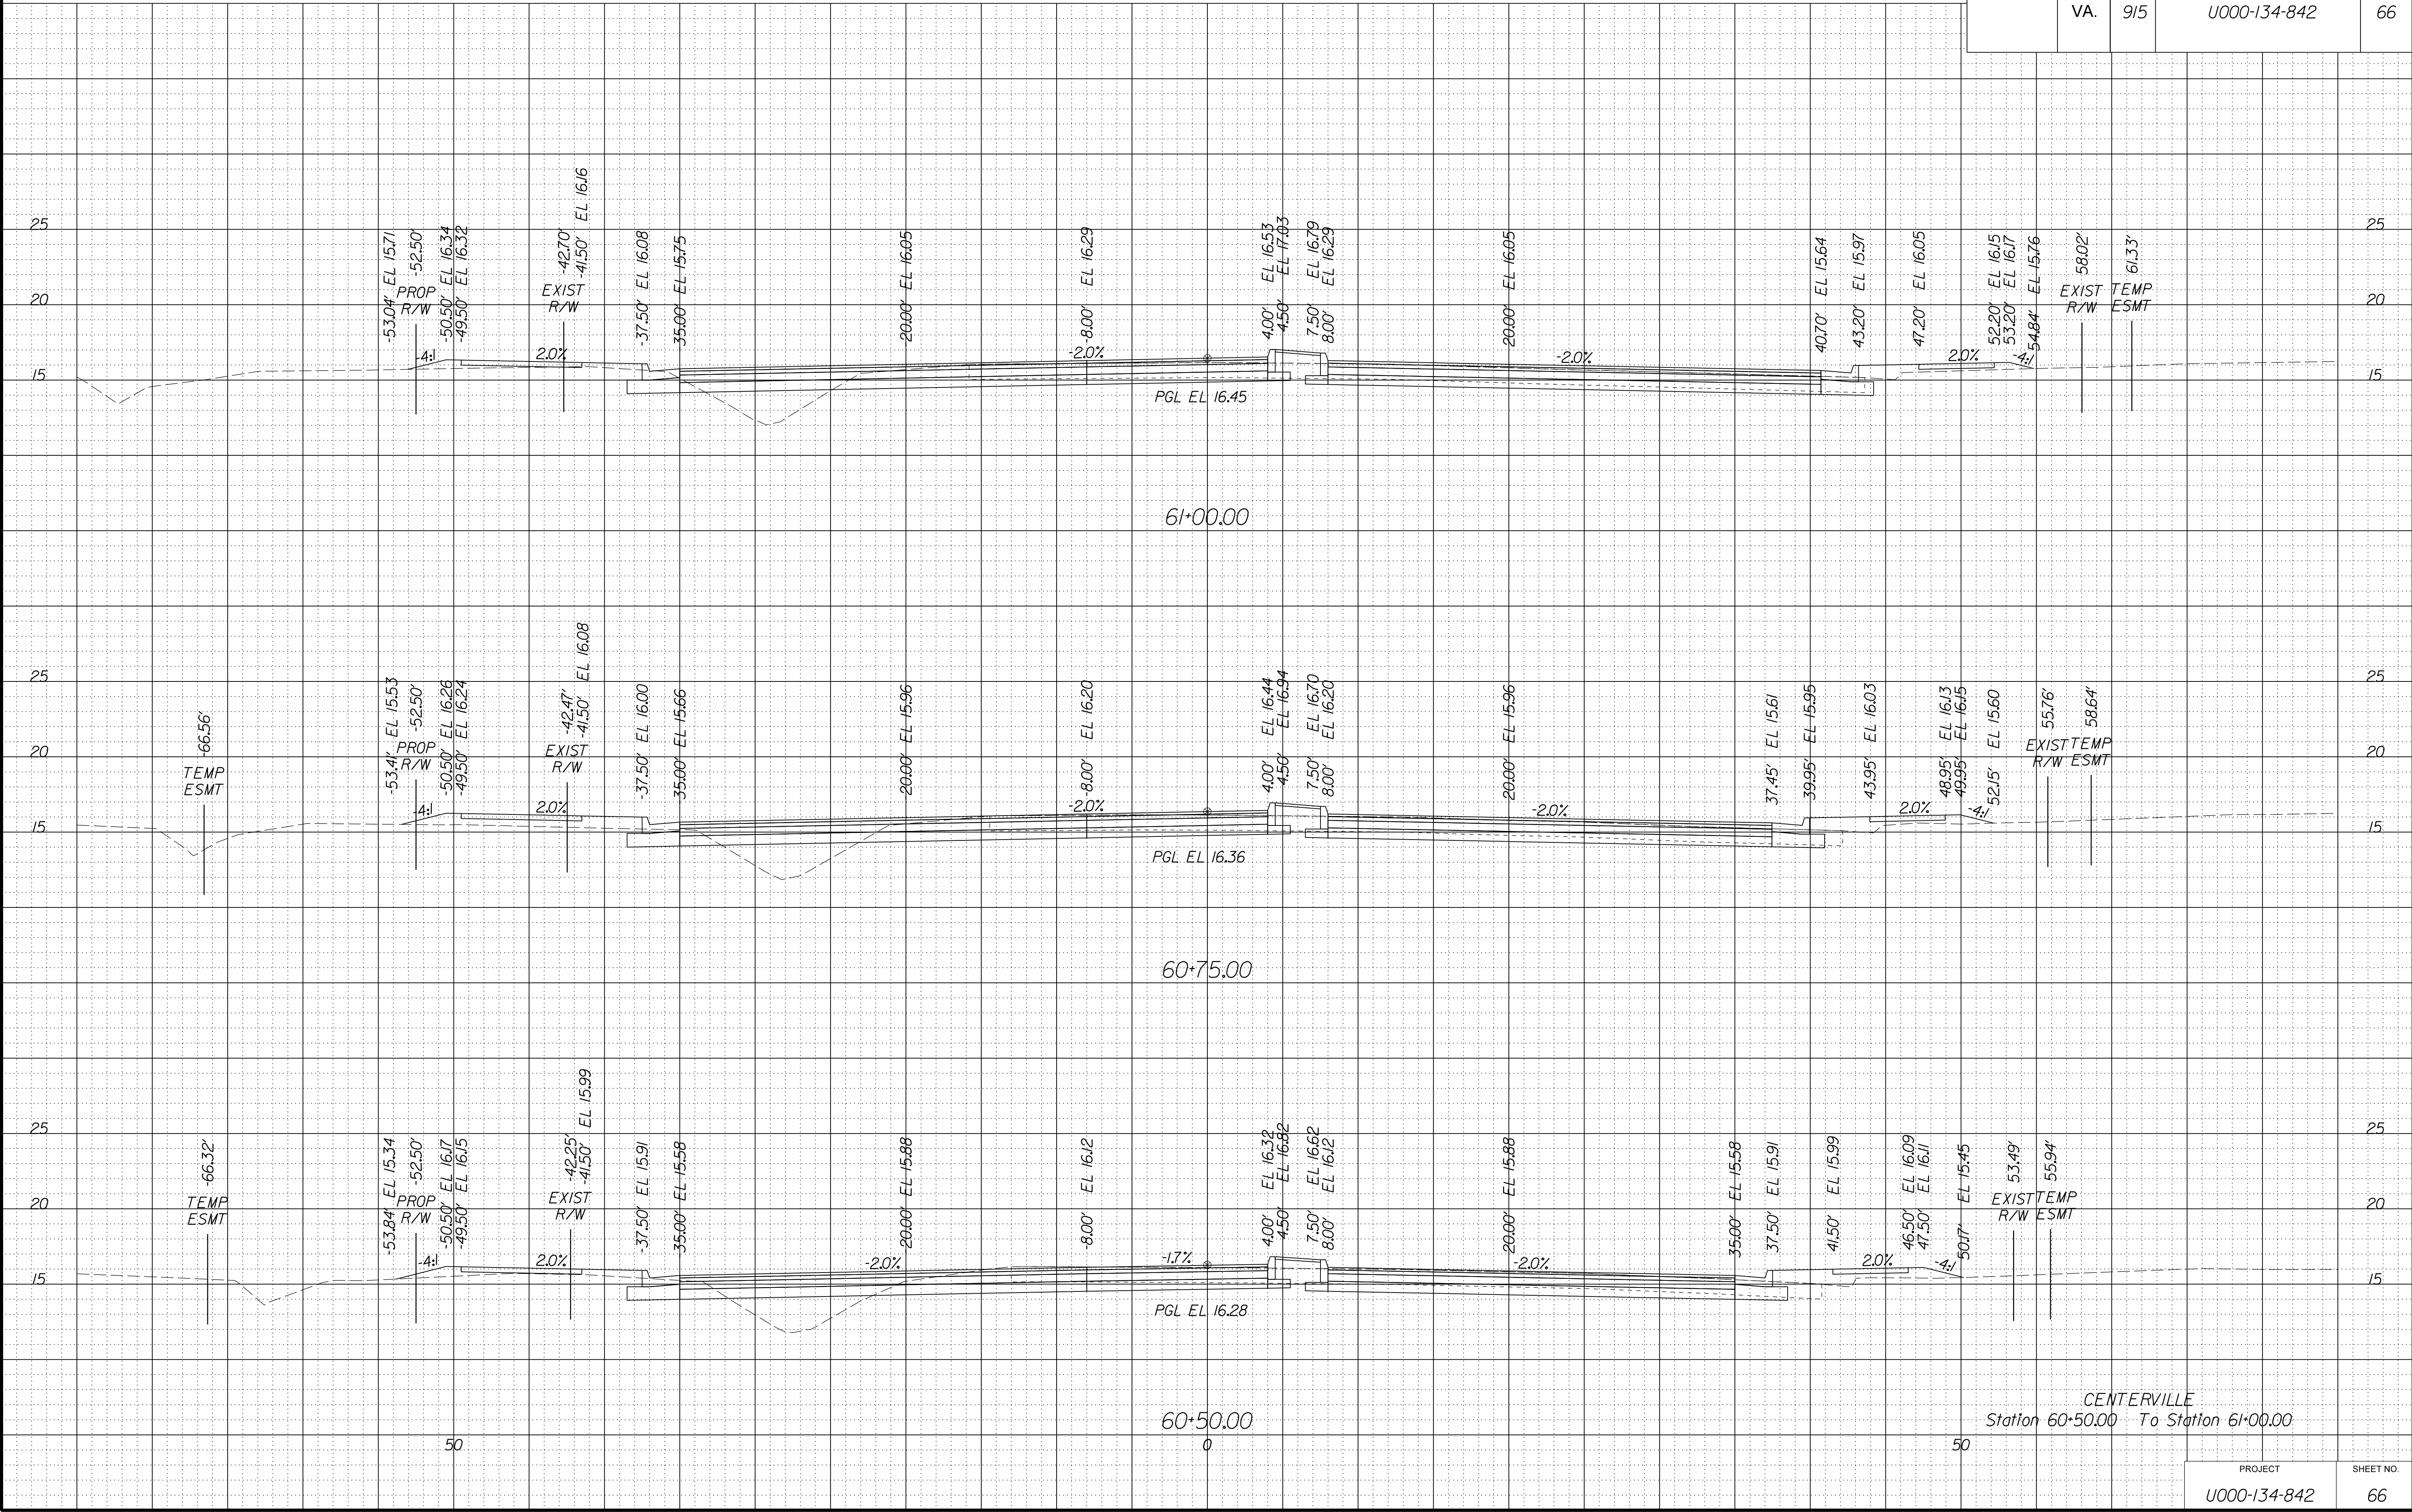

SCALE 1 IN. = 5 FT

DESIGN FEATURES RELATING TO CONSTRUCTION
OR TO REGULATION AND CONTROL OF TRAFFIC
MAY BE SUBJECT TO CHANGE AS DEEMED
NECESSARY BY THE DEPARTMENT

N C	REVISED	STATE	STATE		SHEET NO.
			ROUTE	PROJECT	
		VA.	915	U000-134-842	67

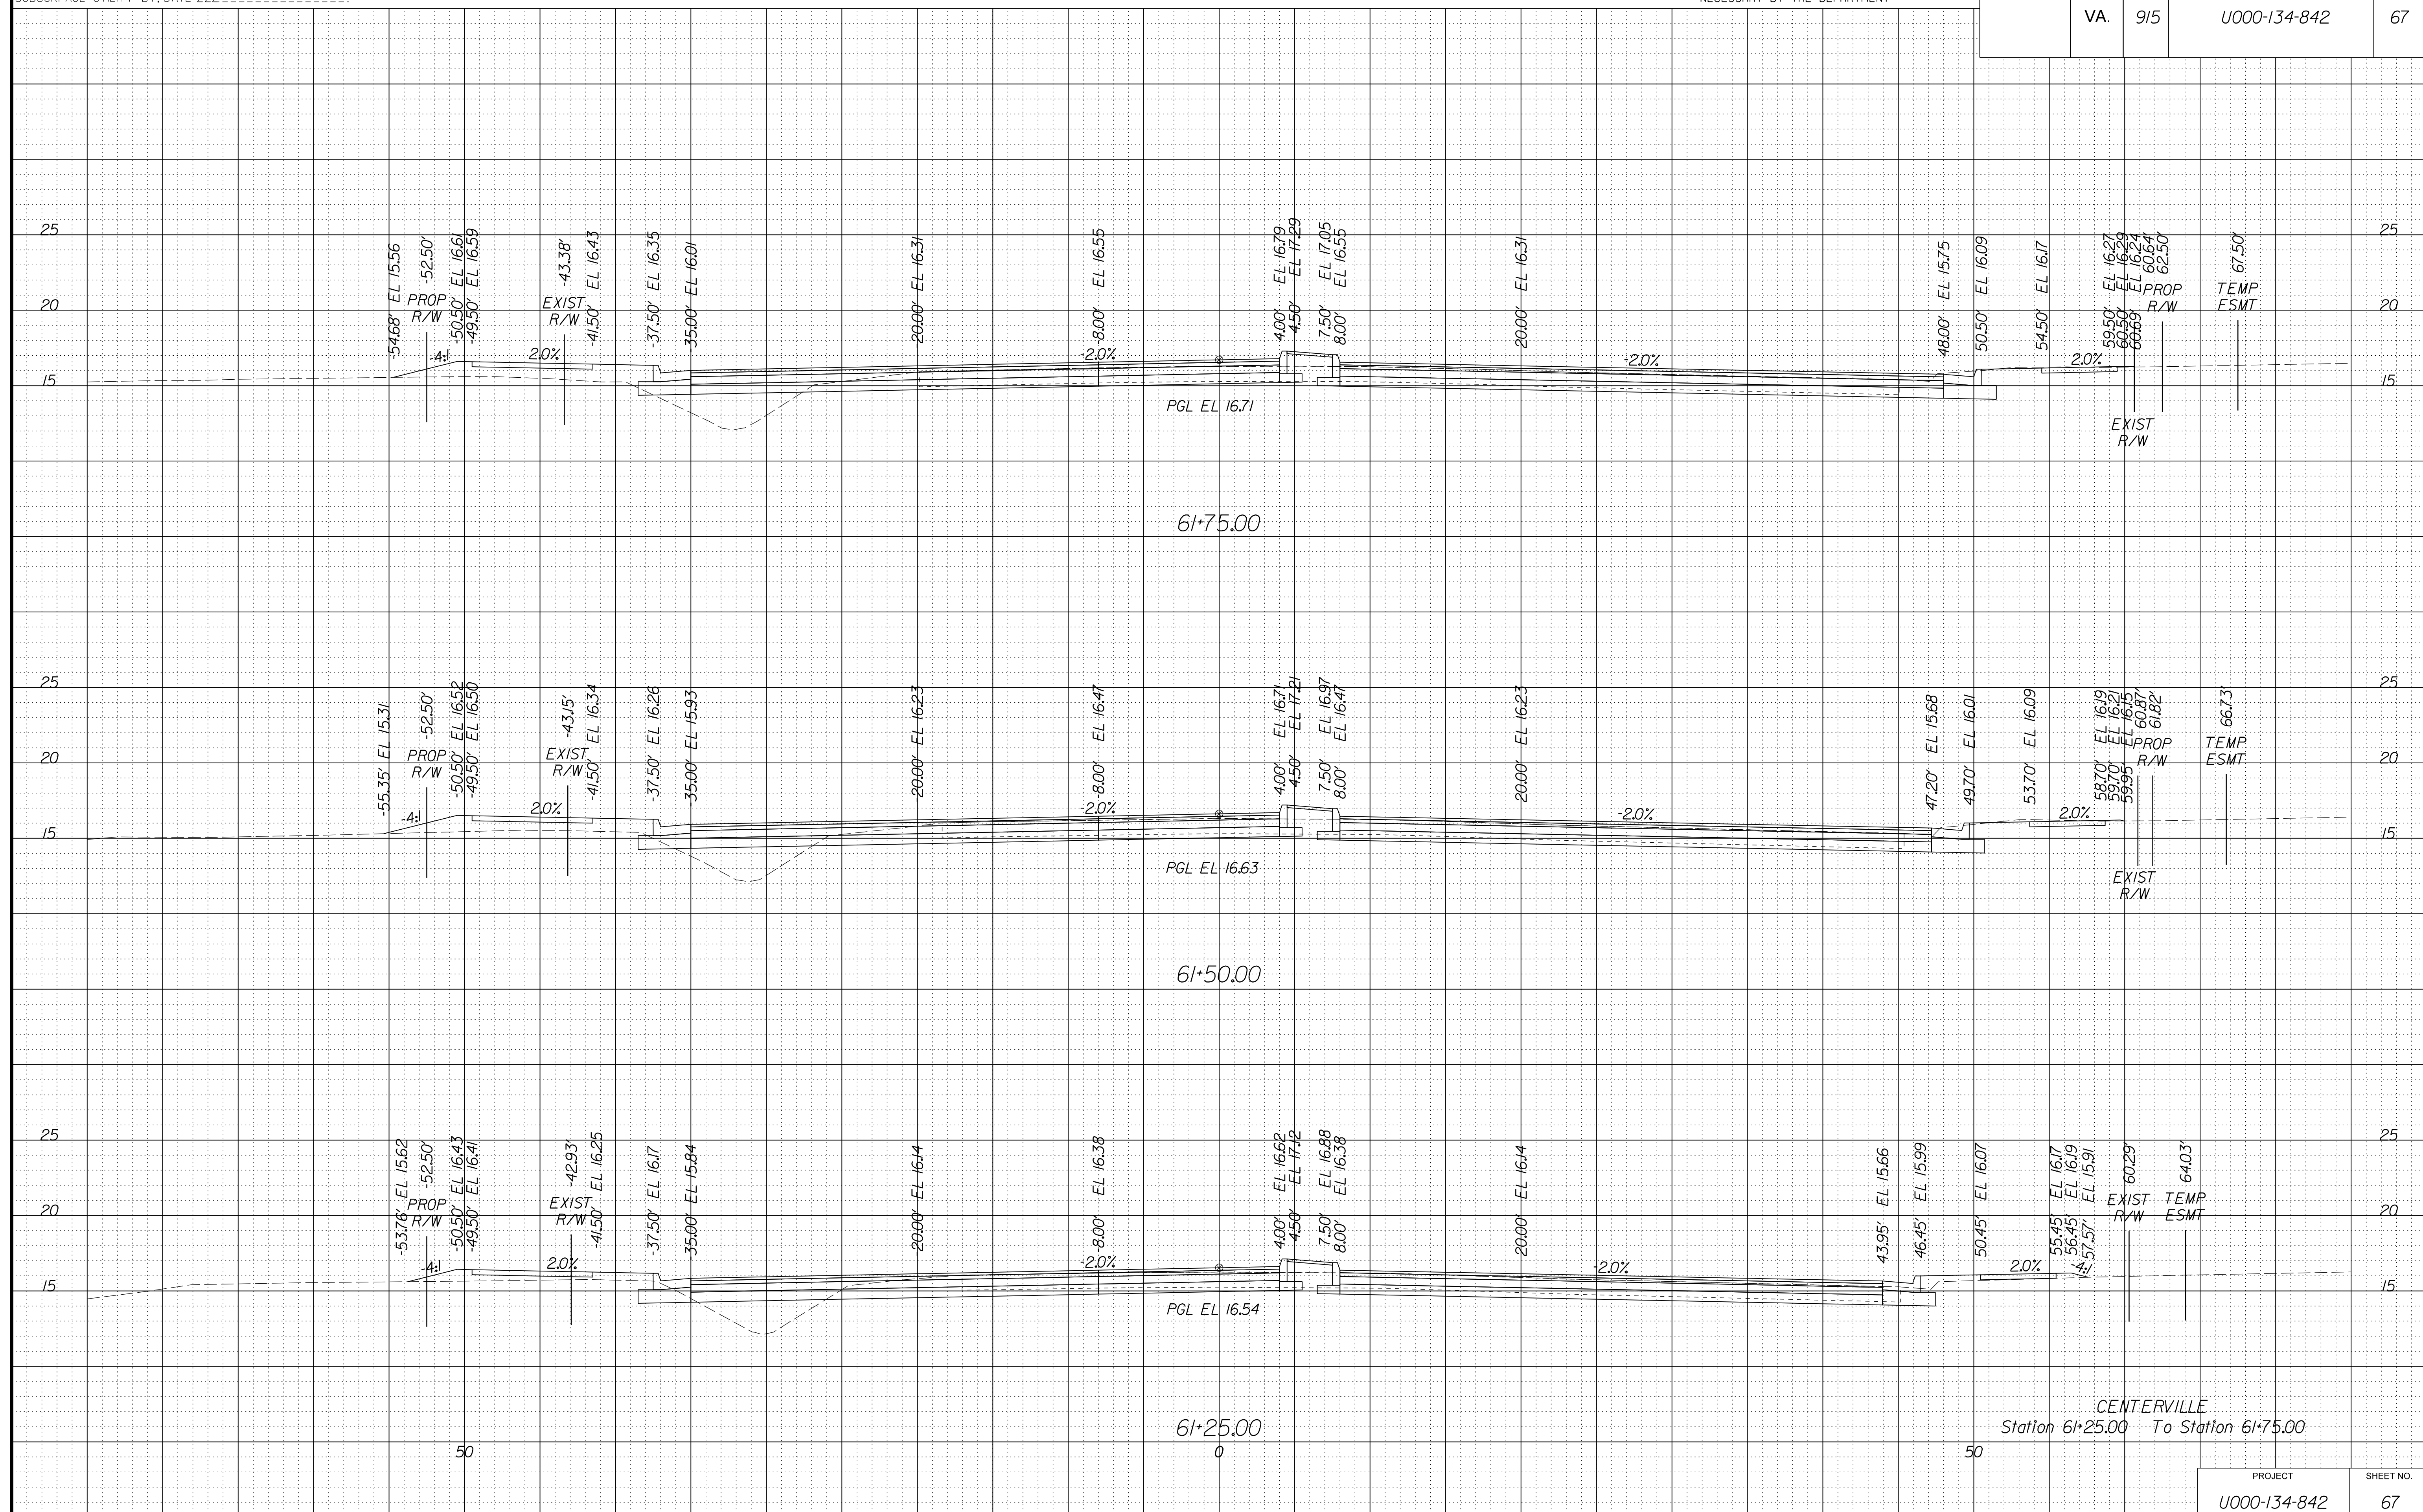


PROJECT MANAGER WWW
SURVEYED BY, DATE XXX
DESIGN BY YYY
SUBSURFACE UTILITY BY, DATE ZZZ

CROSS SECTIONS
SCALE 1 IN. = 5 FT

DESIGN FEATURES RELATING TO CONSTRUCTION
OR TO REGULATION AND CONTROL OF TRAFFIC
MAY BE SUBJECT TO CHANGE AS DEEMED
NECESSARY BY THE DEPARTMENT

REVISED	STATE	STATE		SHEET NO.
		ROUTE	PROJECT	
	VA.	915	U000-134-842	68

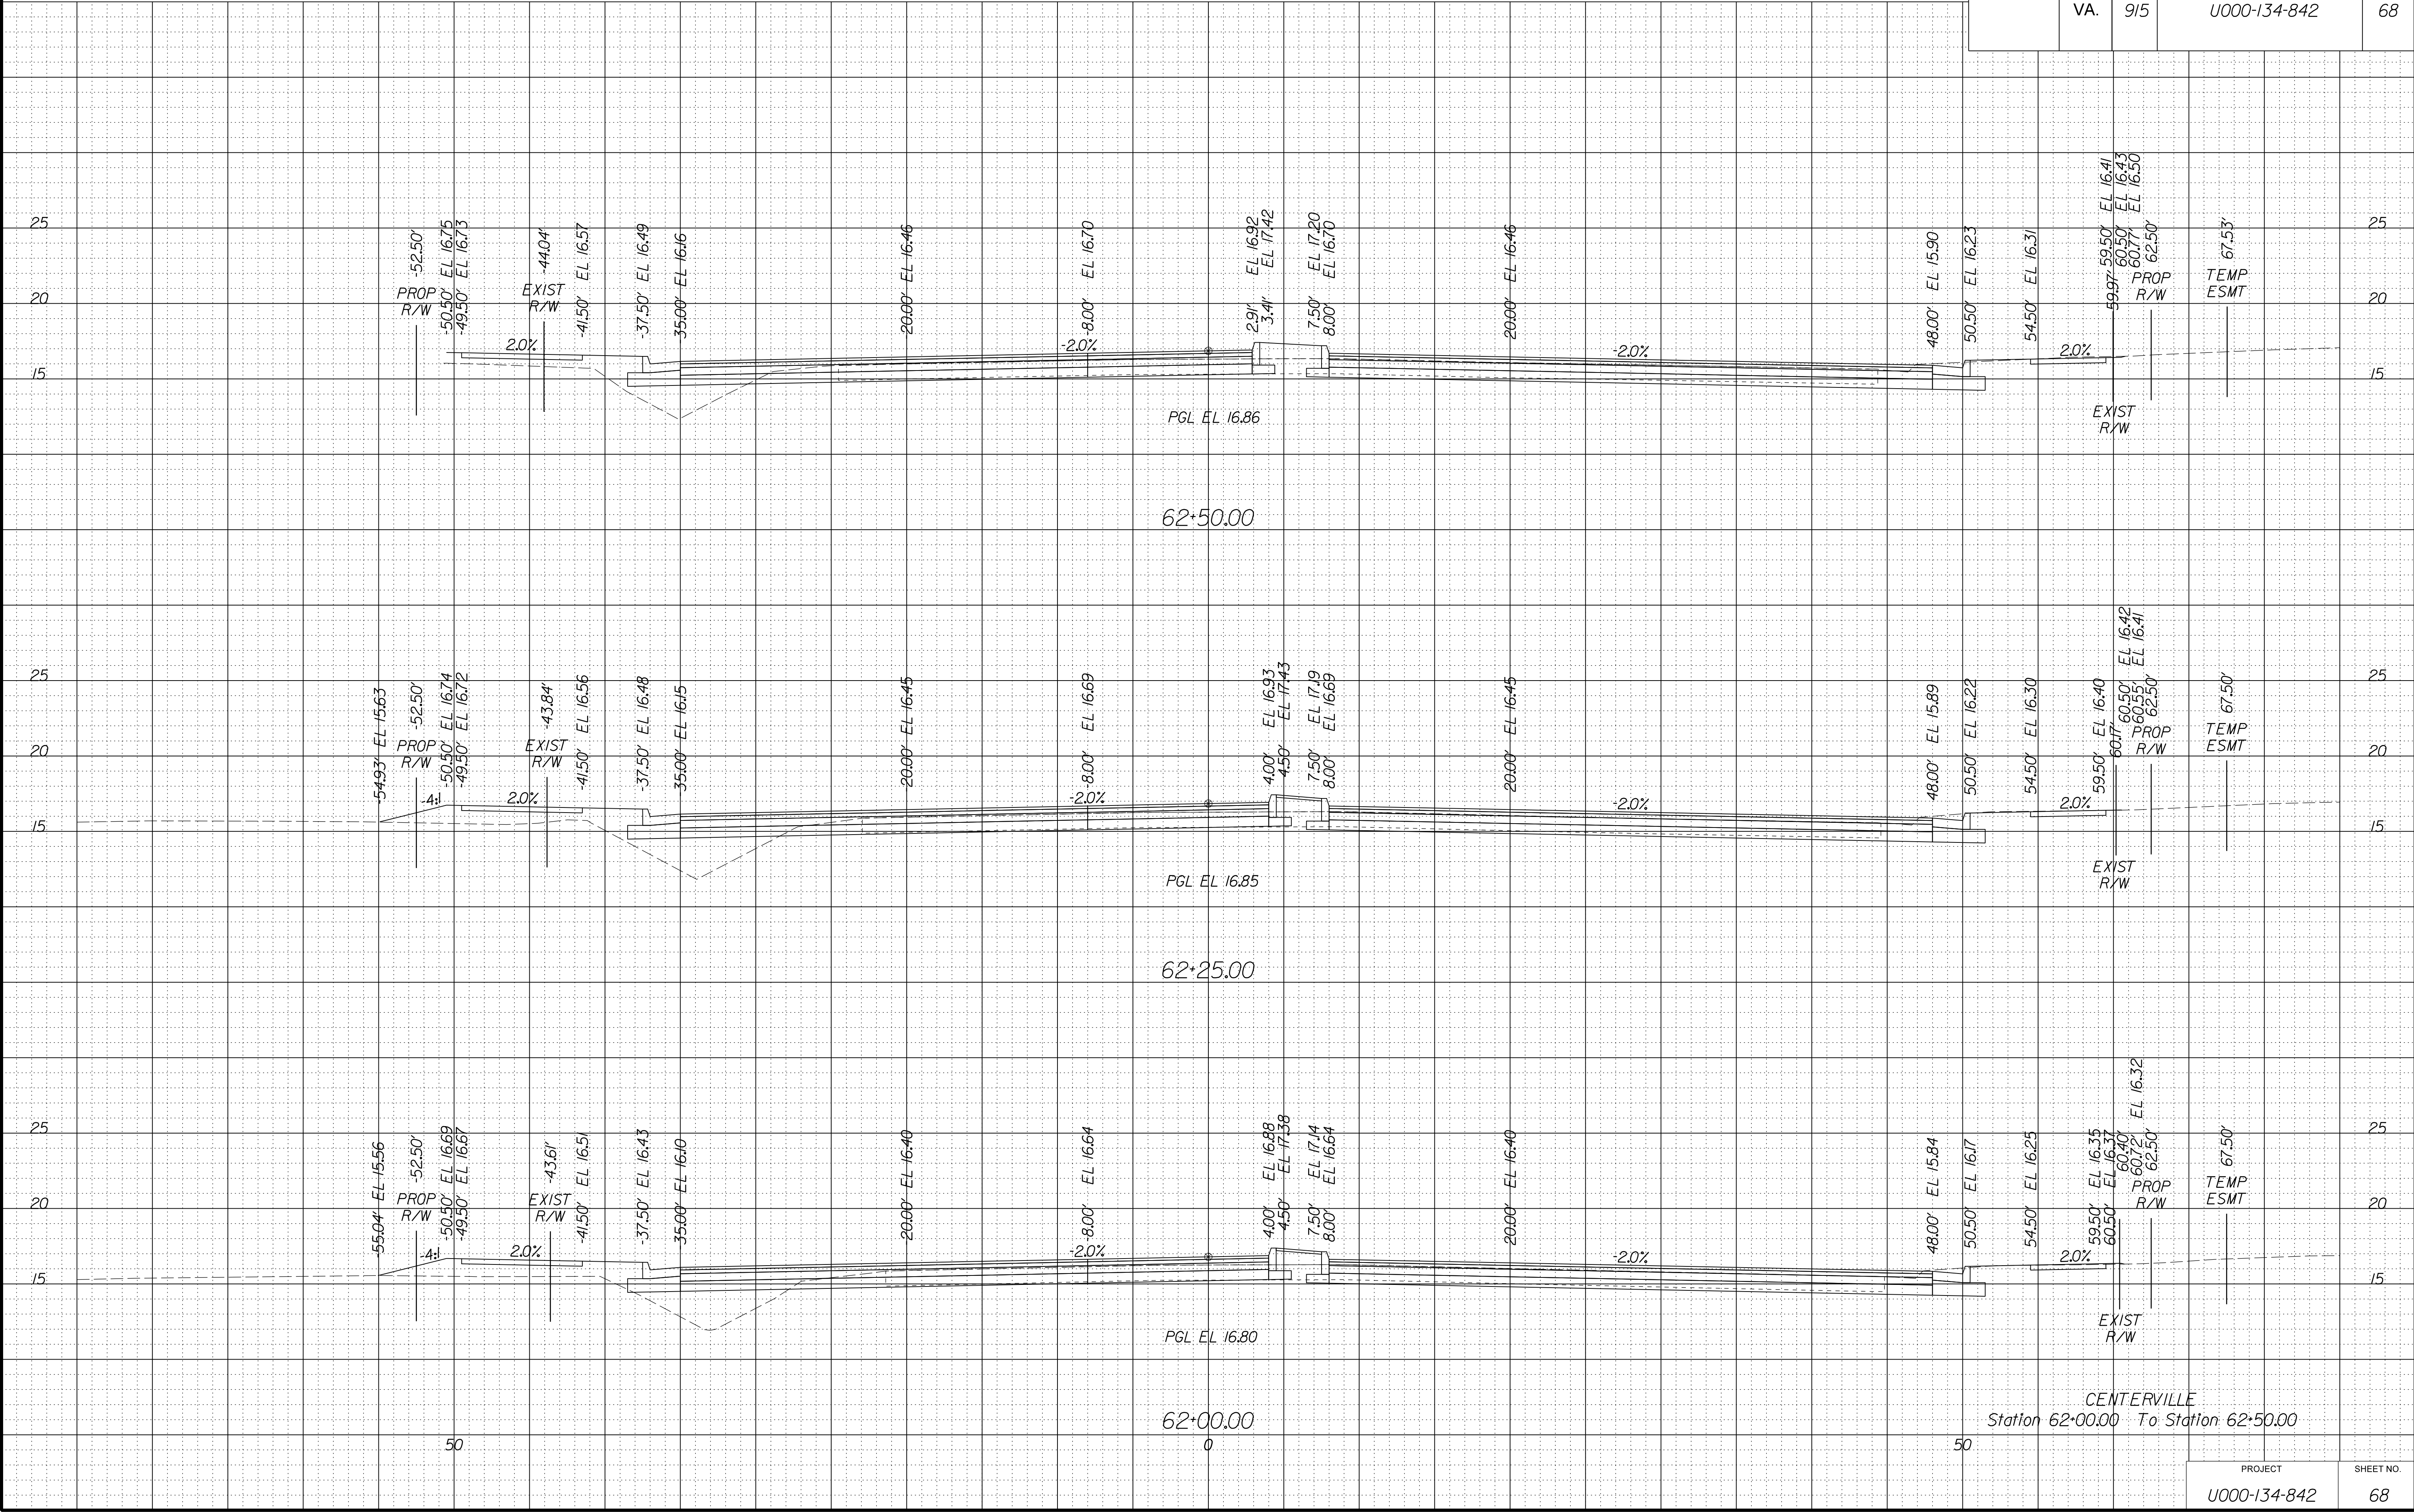


PROJECT MANAGER WWW
SURVEYED BY, DATE XXX
DESIGN BY YY
SUBSURFACE UTILITY BY, DATE ZZZ

CROSS SECTIONS
SCALE 1 IN. = 5 FT

DESIGN FEATURES RELATING TO CONSTRUCTION
OR TO REGULATION AND CONTROL OF TRAFFIC
MAY BE SUBJECT TO CHANGE AS DEEMED
NECESSARY BY THE DEPARTMENT

REVISED	STATE	ROUTE	STATE	PROJECT	SHEET NO.
	VA.	915		U000-134-842	

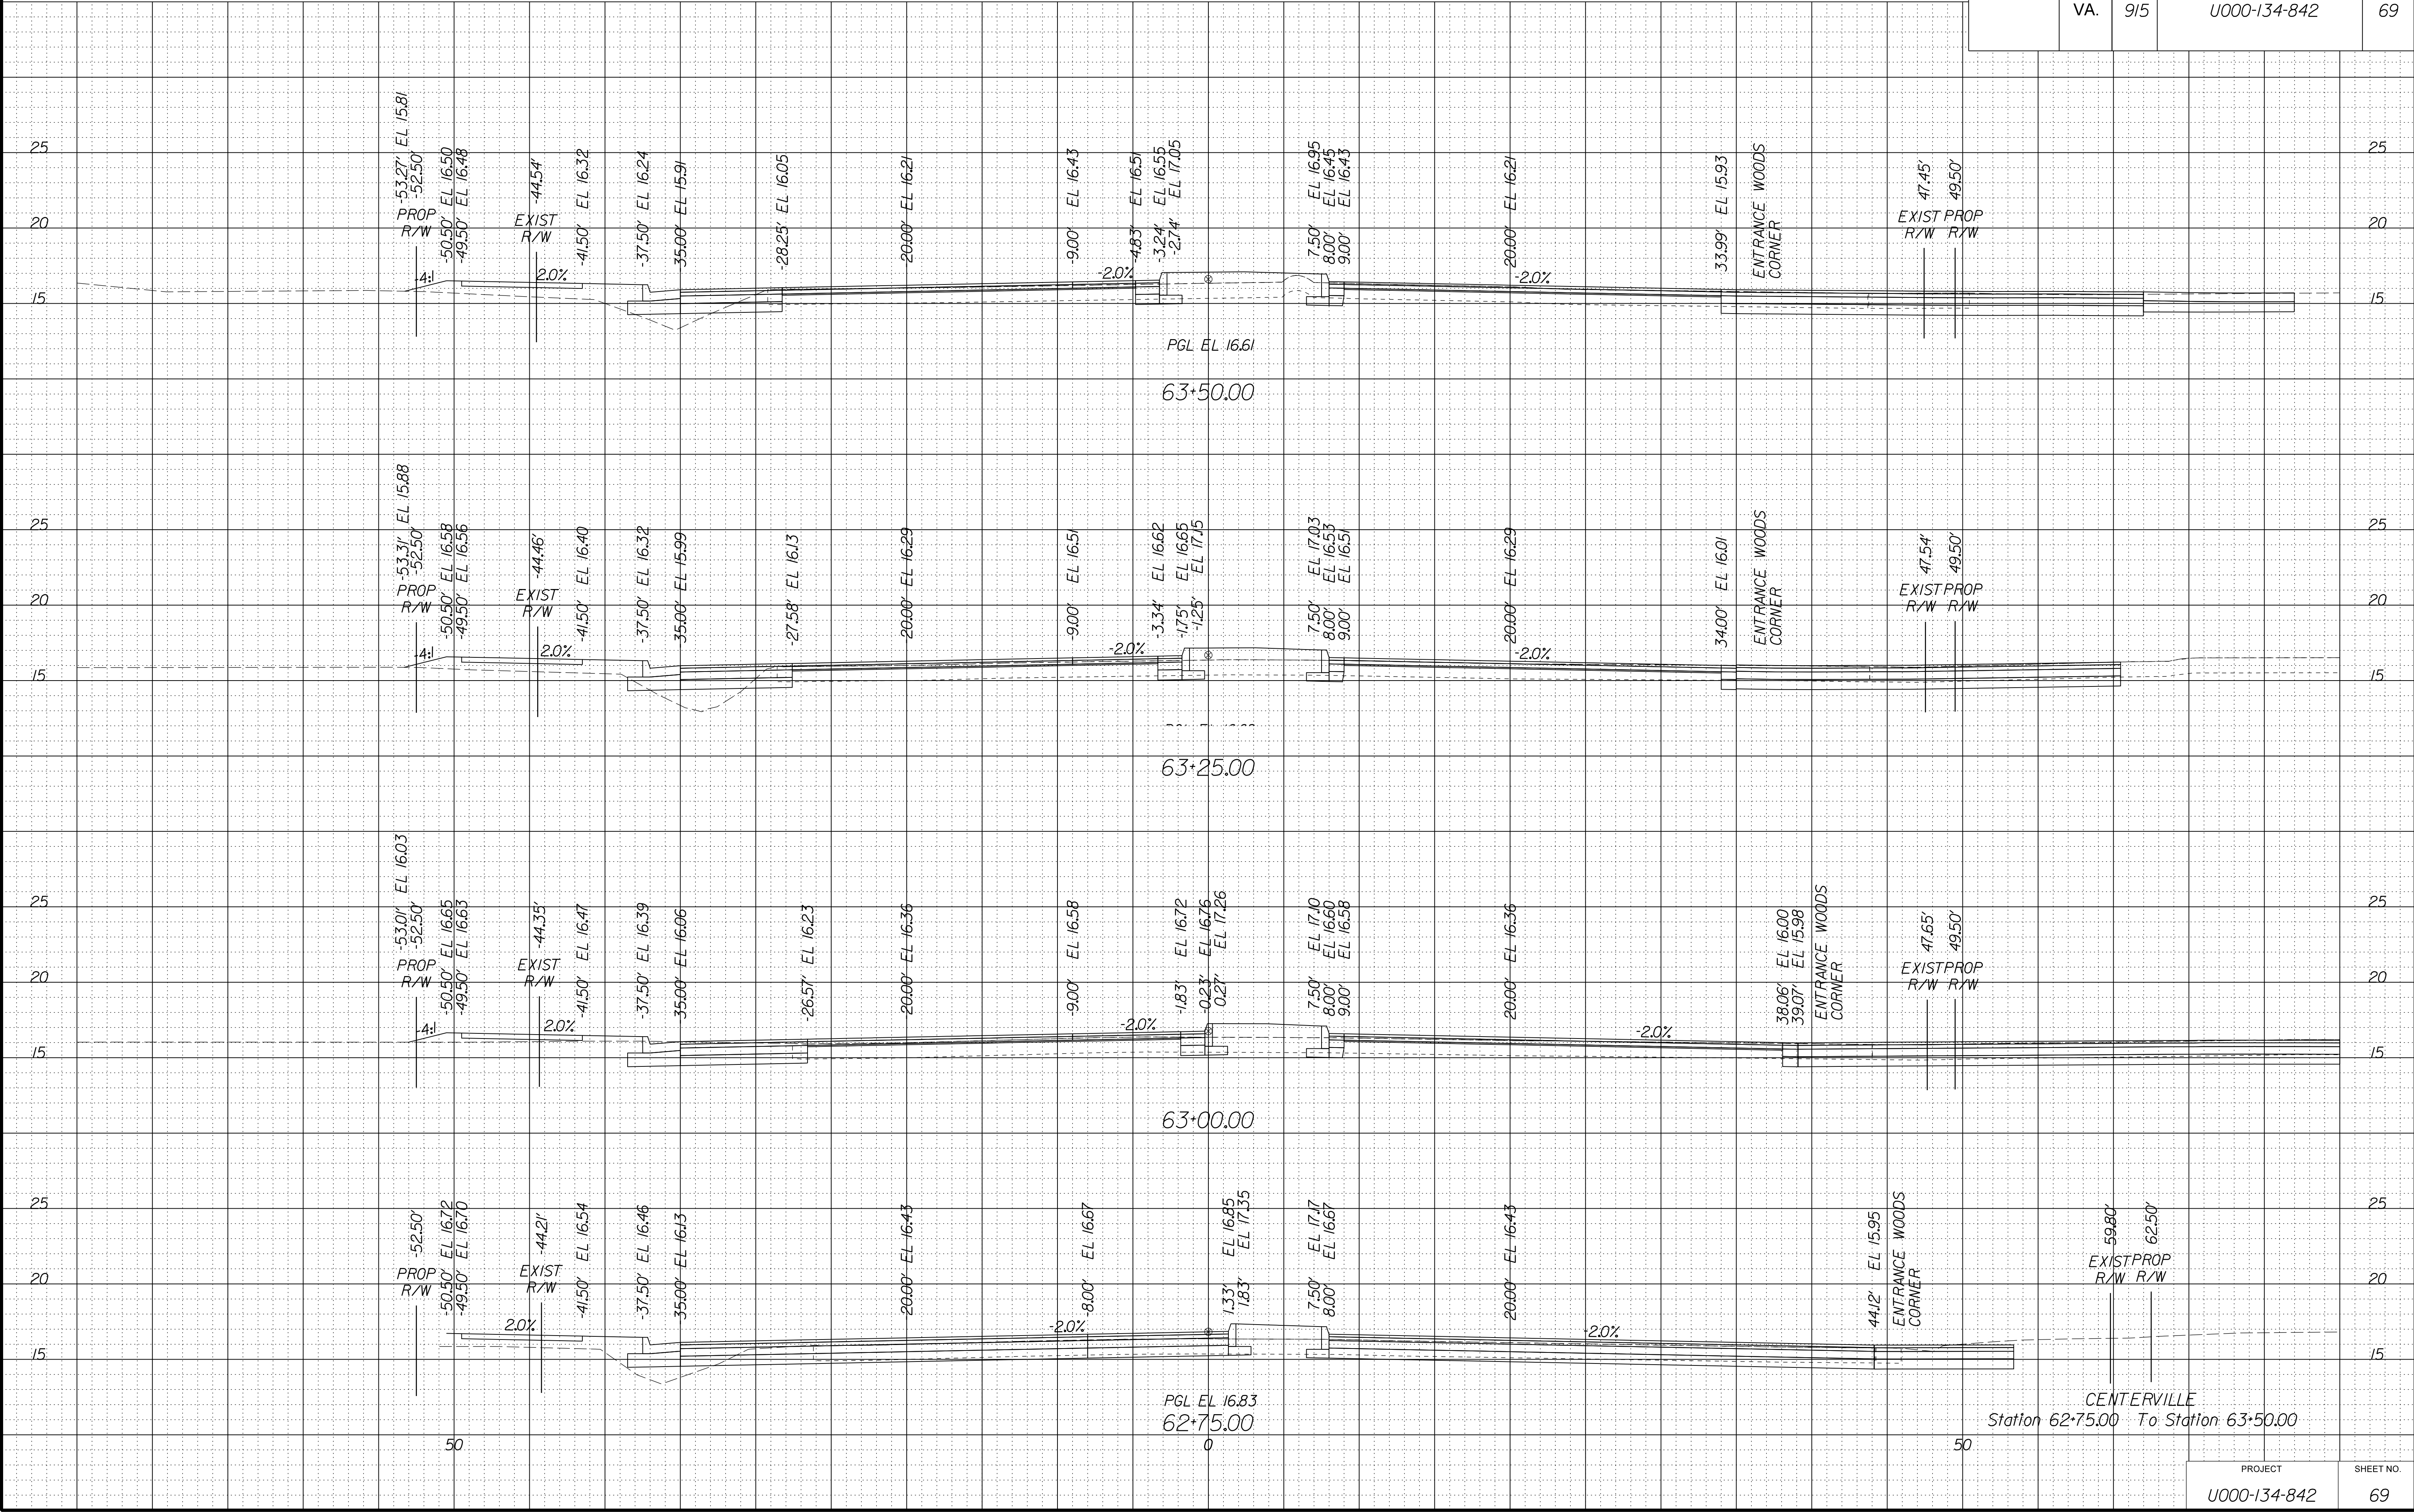


PROJECT MANAGER WWW
SURVEYED BY, DATE XXX
DESIGN BY YYY
SUBSURFACE UTILITY BY, DATE ZZZ

CROSS SECTIONS
SCALE 1 IN. = 5 FT

DESIGN FEATURES RELATING TO CONSTRUCTION
OR TO REGULATION AND CONTROL OF TRAFFIC
MAY BE SUBJECT TO CHANGE AS DEEMED
NECESSARY BY THE DEPARTMENT

REVISED	STATE	STATE		SHEET NO.
		ROUTE	PROJECT	
	VA.	915	U000-134-842	70

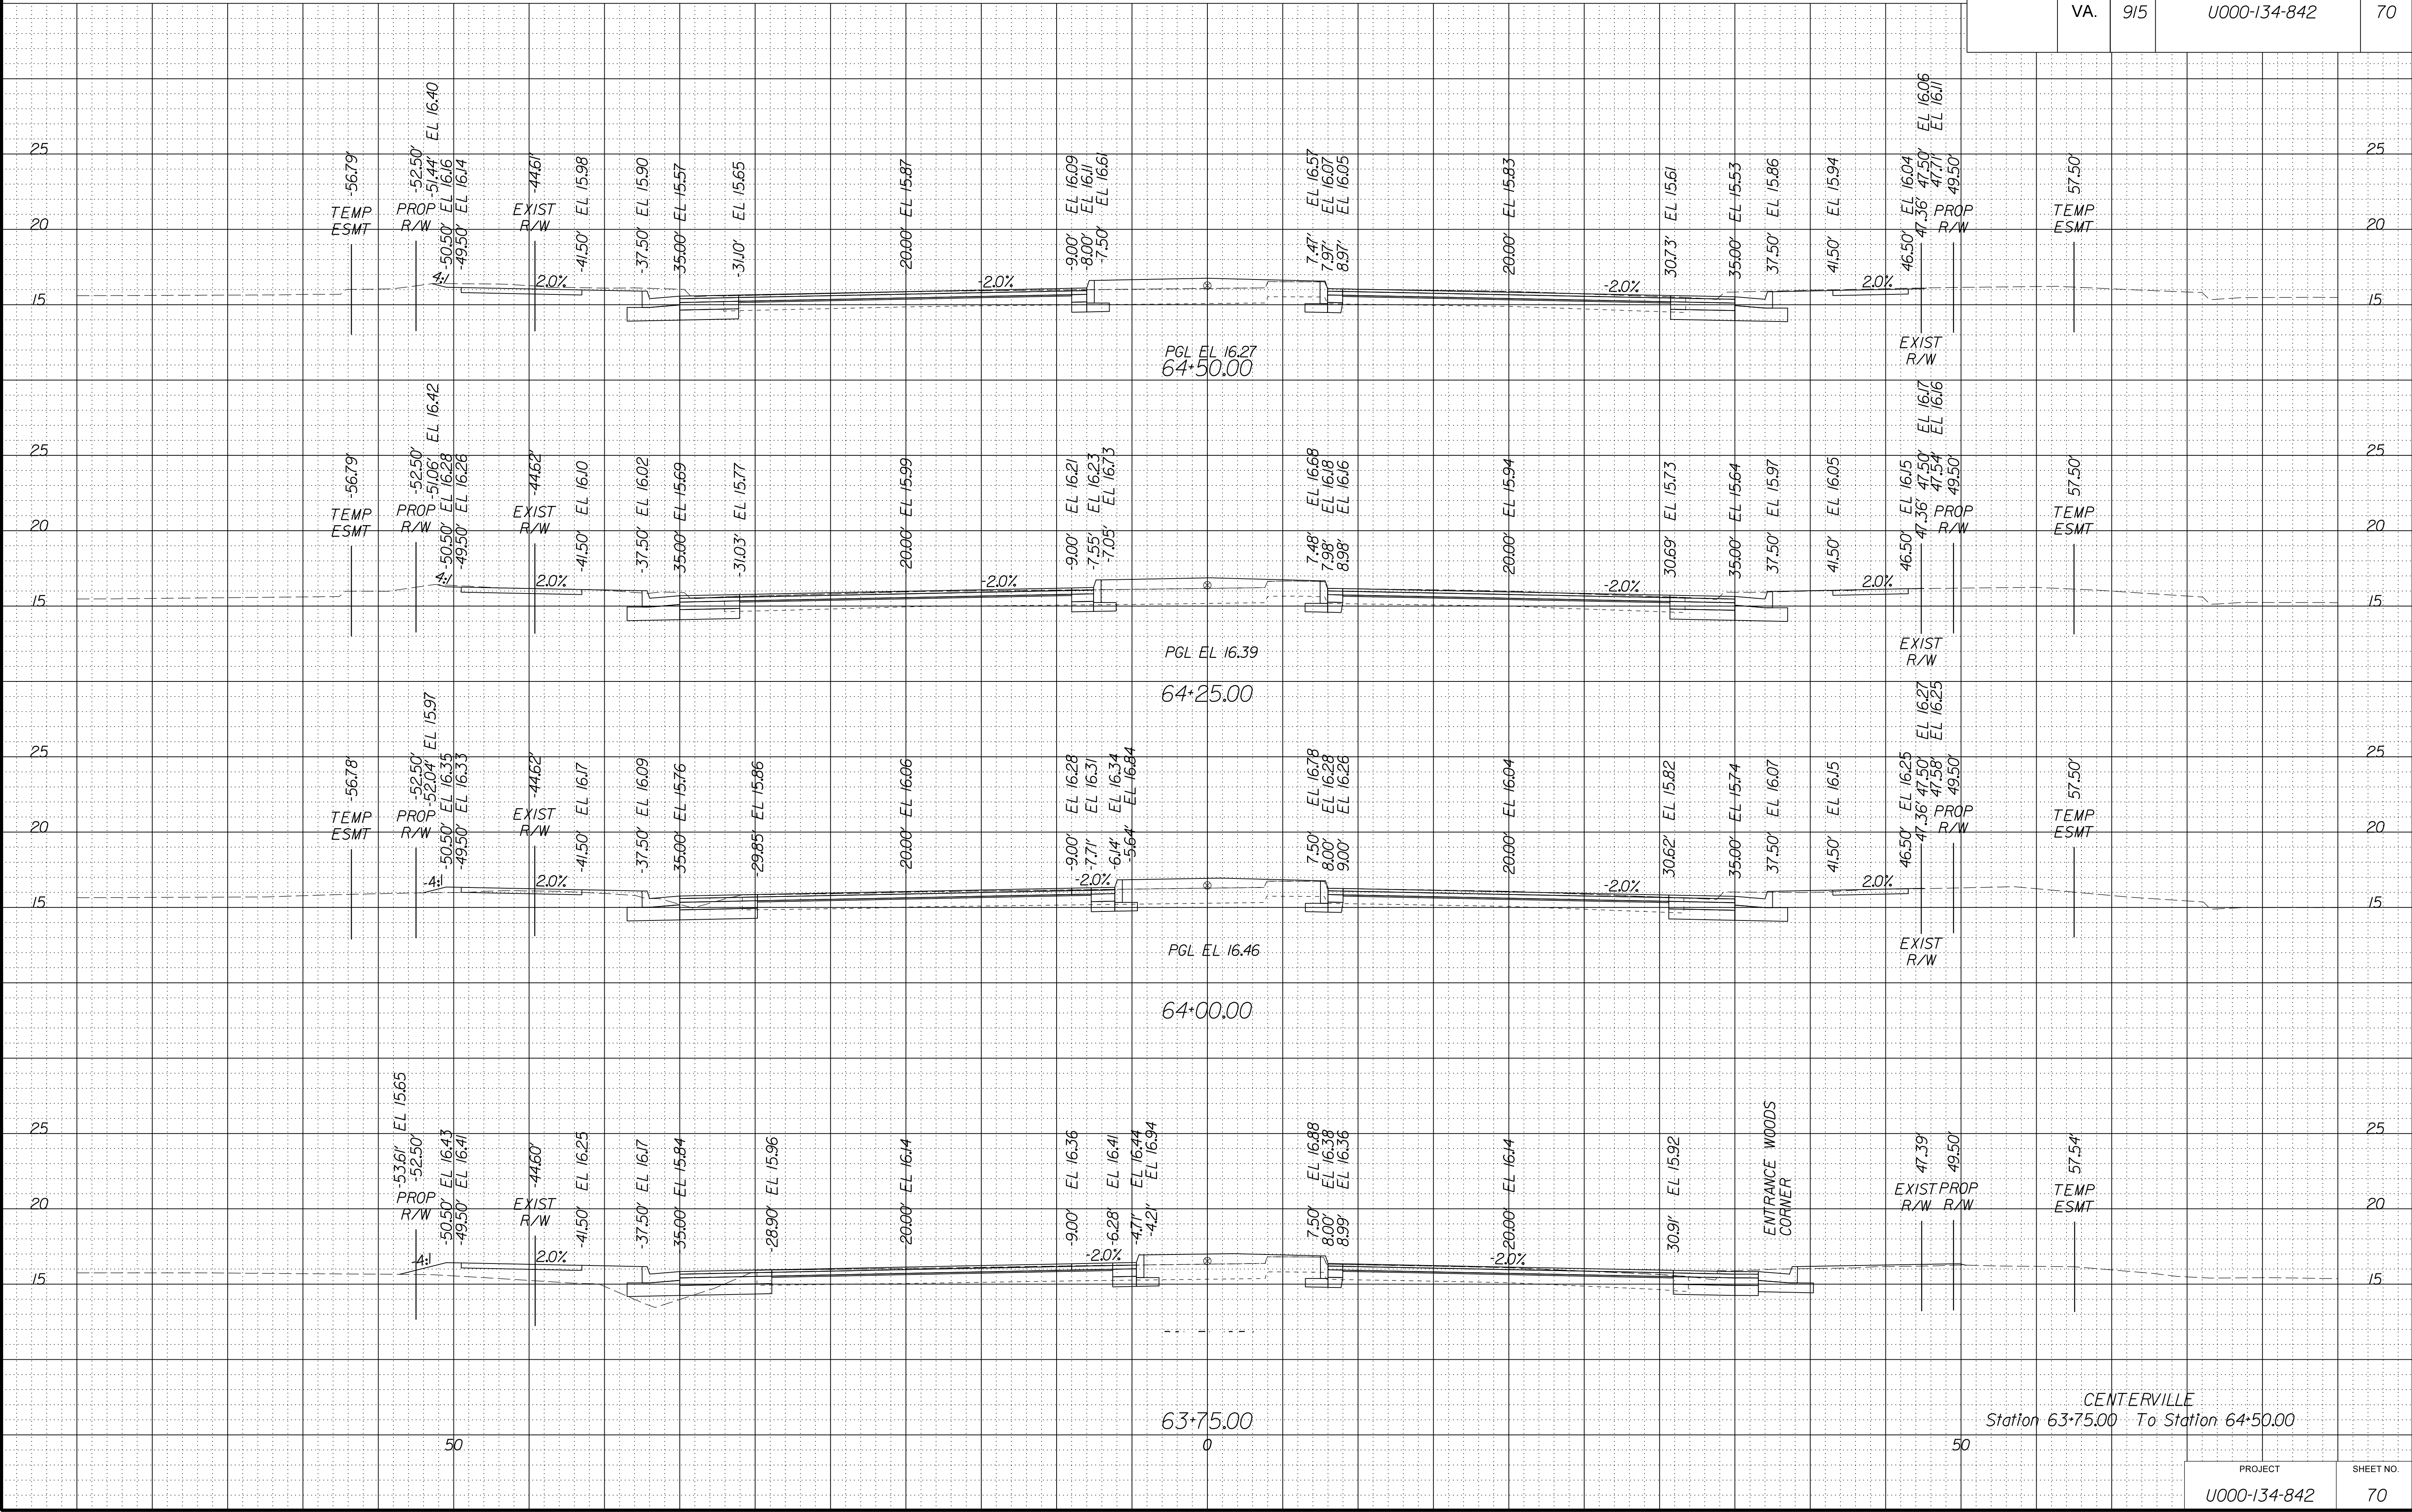

CENTERVILLE
Station 63+75.00 To Station 64+50.00


PROJECT	SHEET NO.
U000-134-842	70

PROJECT MANAGER WWW
SURVEYED BY, DATE XXX
DESIGN BY YYY
SUBSURFACE UTILITY BY, DATE ZZZ

CROSS SECTIONS
SCALE 1 IN. = 5 FT

DESIGN FEATURES RELATING TO CONSTRUCTION
OR TO REGULATION AND CONTROL OF TRAFFIC
MAY BE SUBJECT TO CHANGE AS DEEMED
NECESSARY BY THE DEPARTMENT

REVISED	STATE	ROUTE	STATE	PROJECT	SHEET NO.
	VA.	915		U000-134-842	

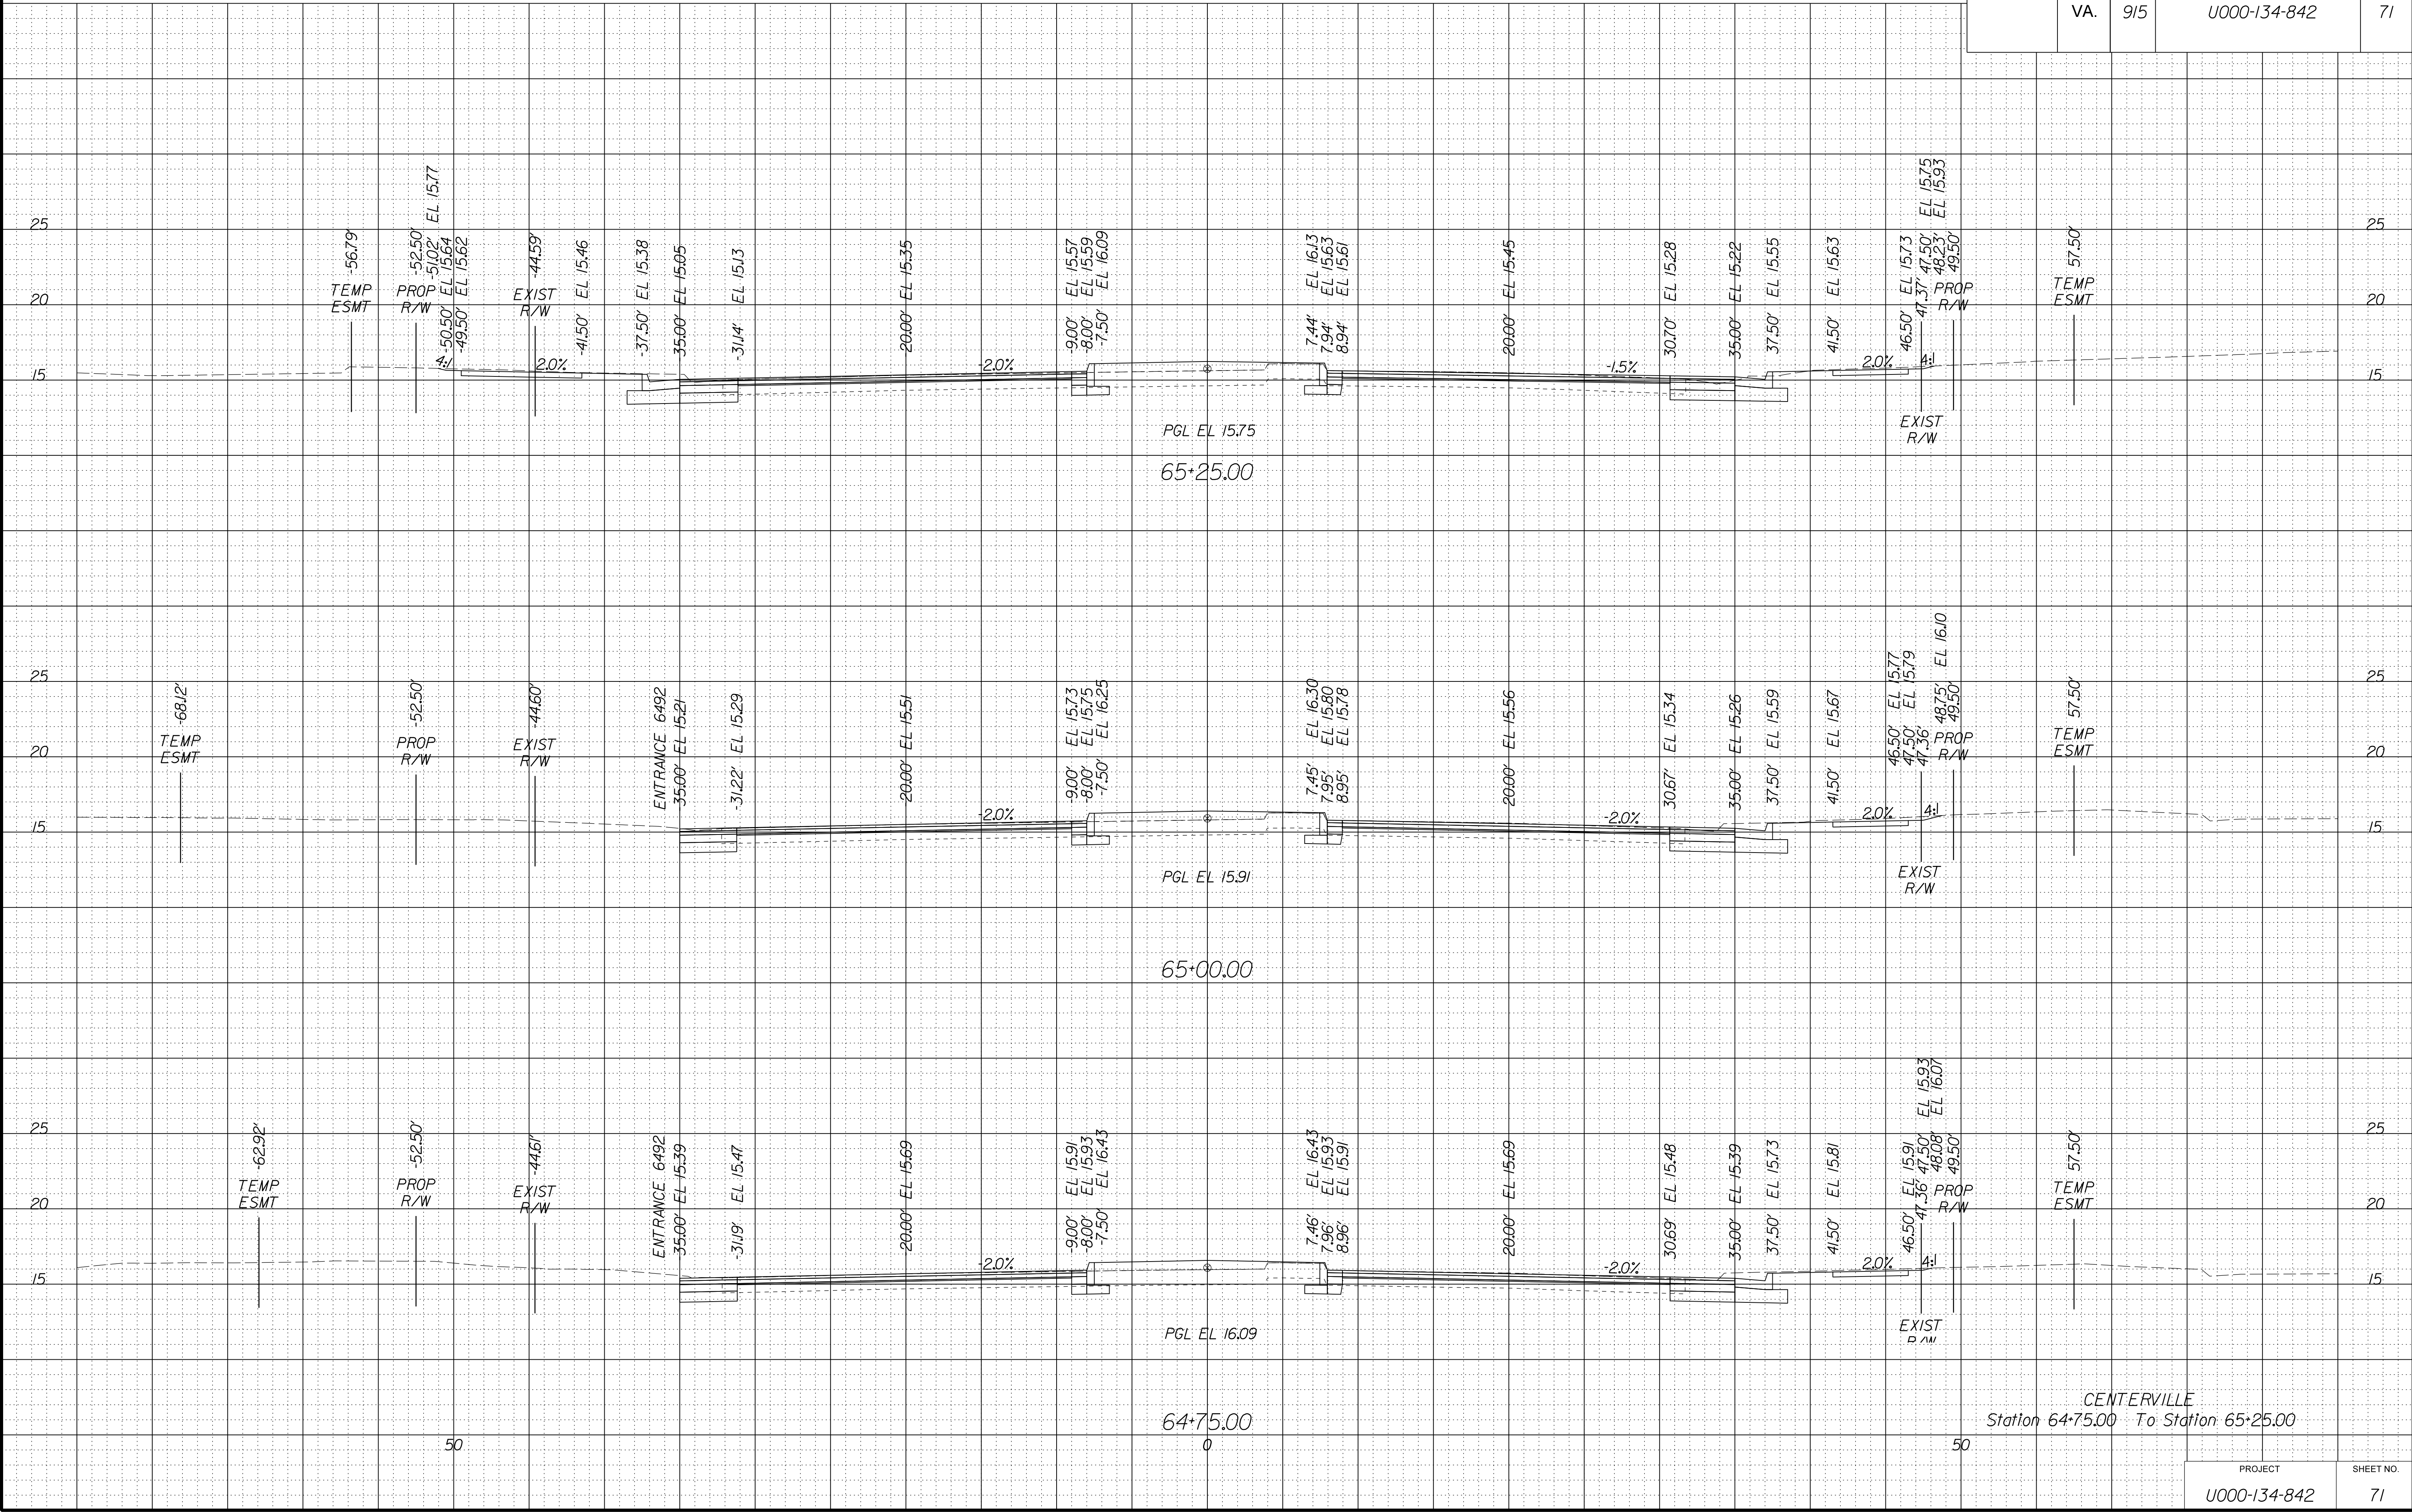


PROJECT MANAGER WWW
SURVEYED BY, DATE XXX
DESIGN BY YYY
SUBSURFACE UTILITY BY, DATE ZZZ

CROSS SECTIONS
SCALE 1 IN. = 5 FT

DESIGN FEATURES RELATING TO CONSTRUCTION
OR TO REGULATION AND CONTROL OF TRAFFIC
MAY BE SUBJECT TO CHANGE AS DEEMED
NECESSARY BY THE DEPARTMENT

REVISED	STATE	ROUTE	STATE	PROJECT	SHEET NO.
	VA.	915		U000-134-842	72

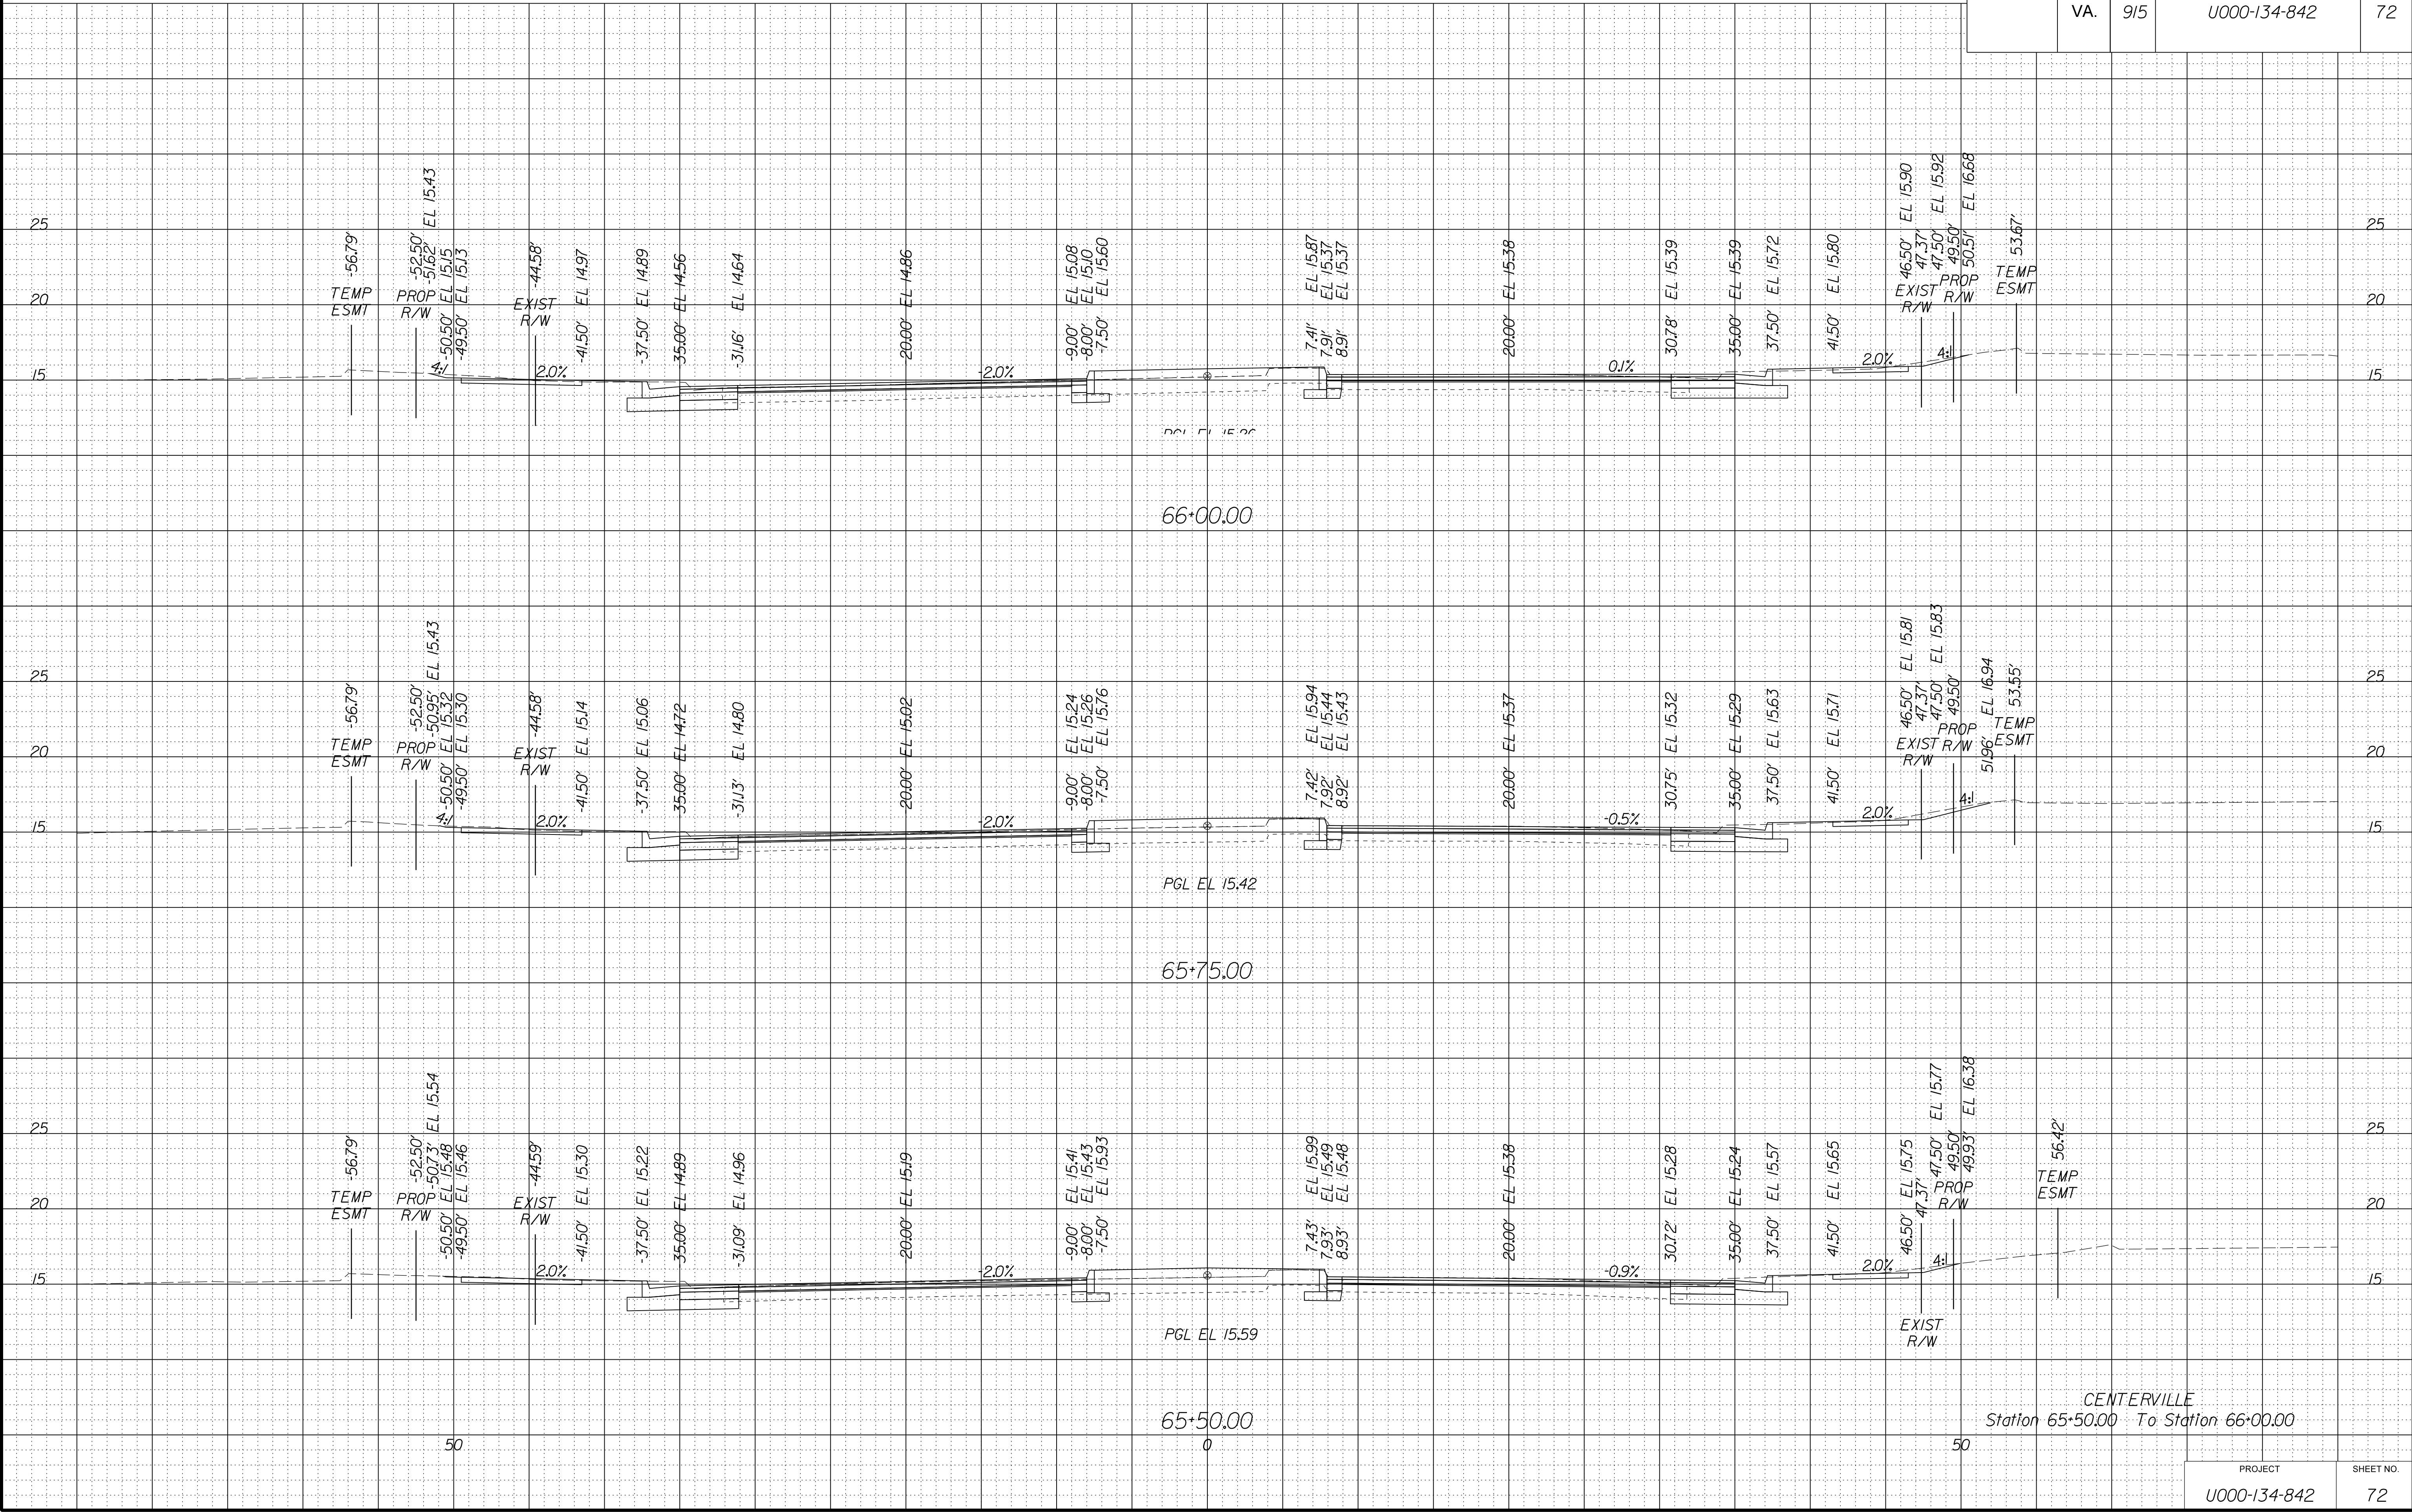

CENTERVILLE
Station 65+50.00 To Station 66+00.00


PROJECT	SHEET NO.
U000-134-842	72

PROJECT MANAGER WWW
SURVEYED BY, DATE XXX
DESIGN BY YYY
SUBSURFACE UTILITY BY, DATE ZZZ

CROSS SECTIONS
SCALE 1 IN. = 5 FT

DESIGN FEATURES RELATING TO CONSTRUCTION
OR TO REGULATION AND CONTROL OF TRAFFIC
MAY BE SUBJECT TO CHANGE AS DEEMED
NECESSARY BY THE DEPARTMENT

REVISED	STATE	ROUTE	STATE	PROJECT	SHEET NO.
	VA.	915		U000-134-842	

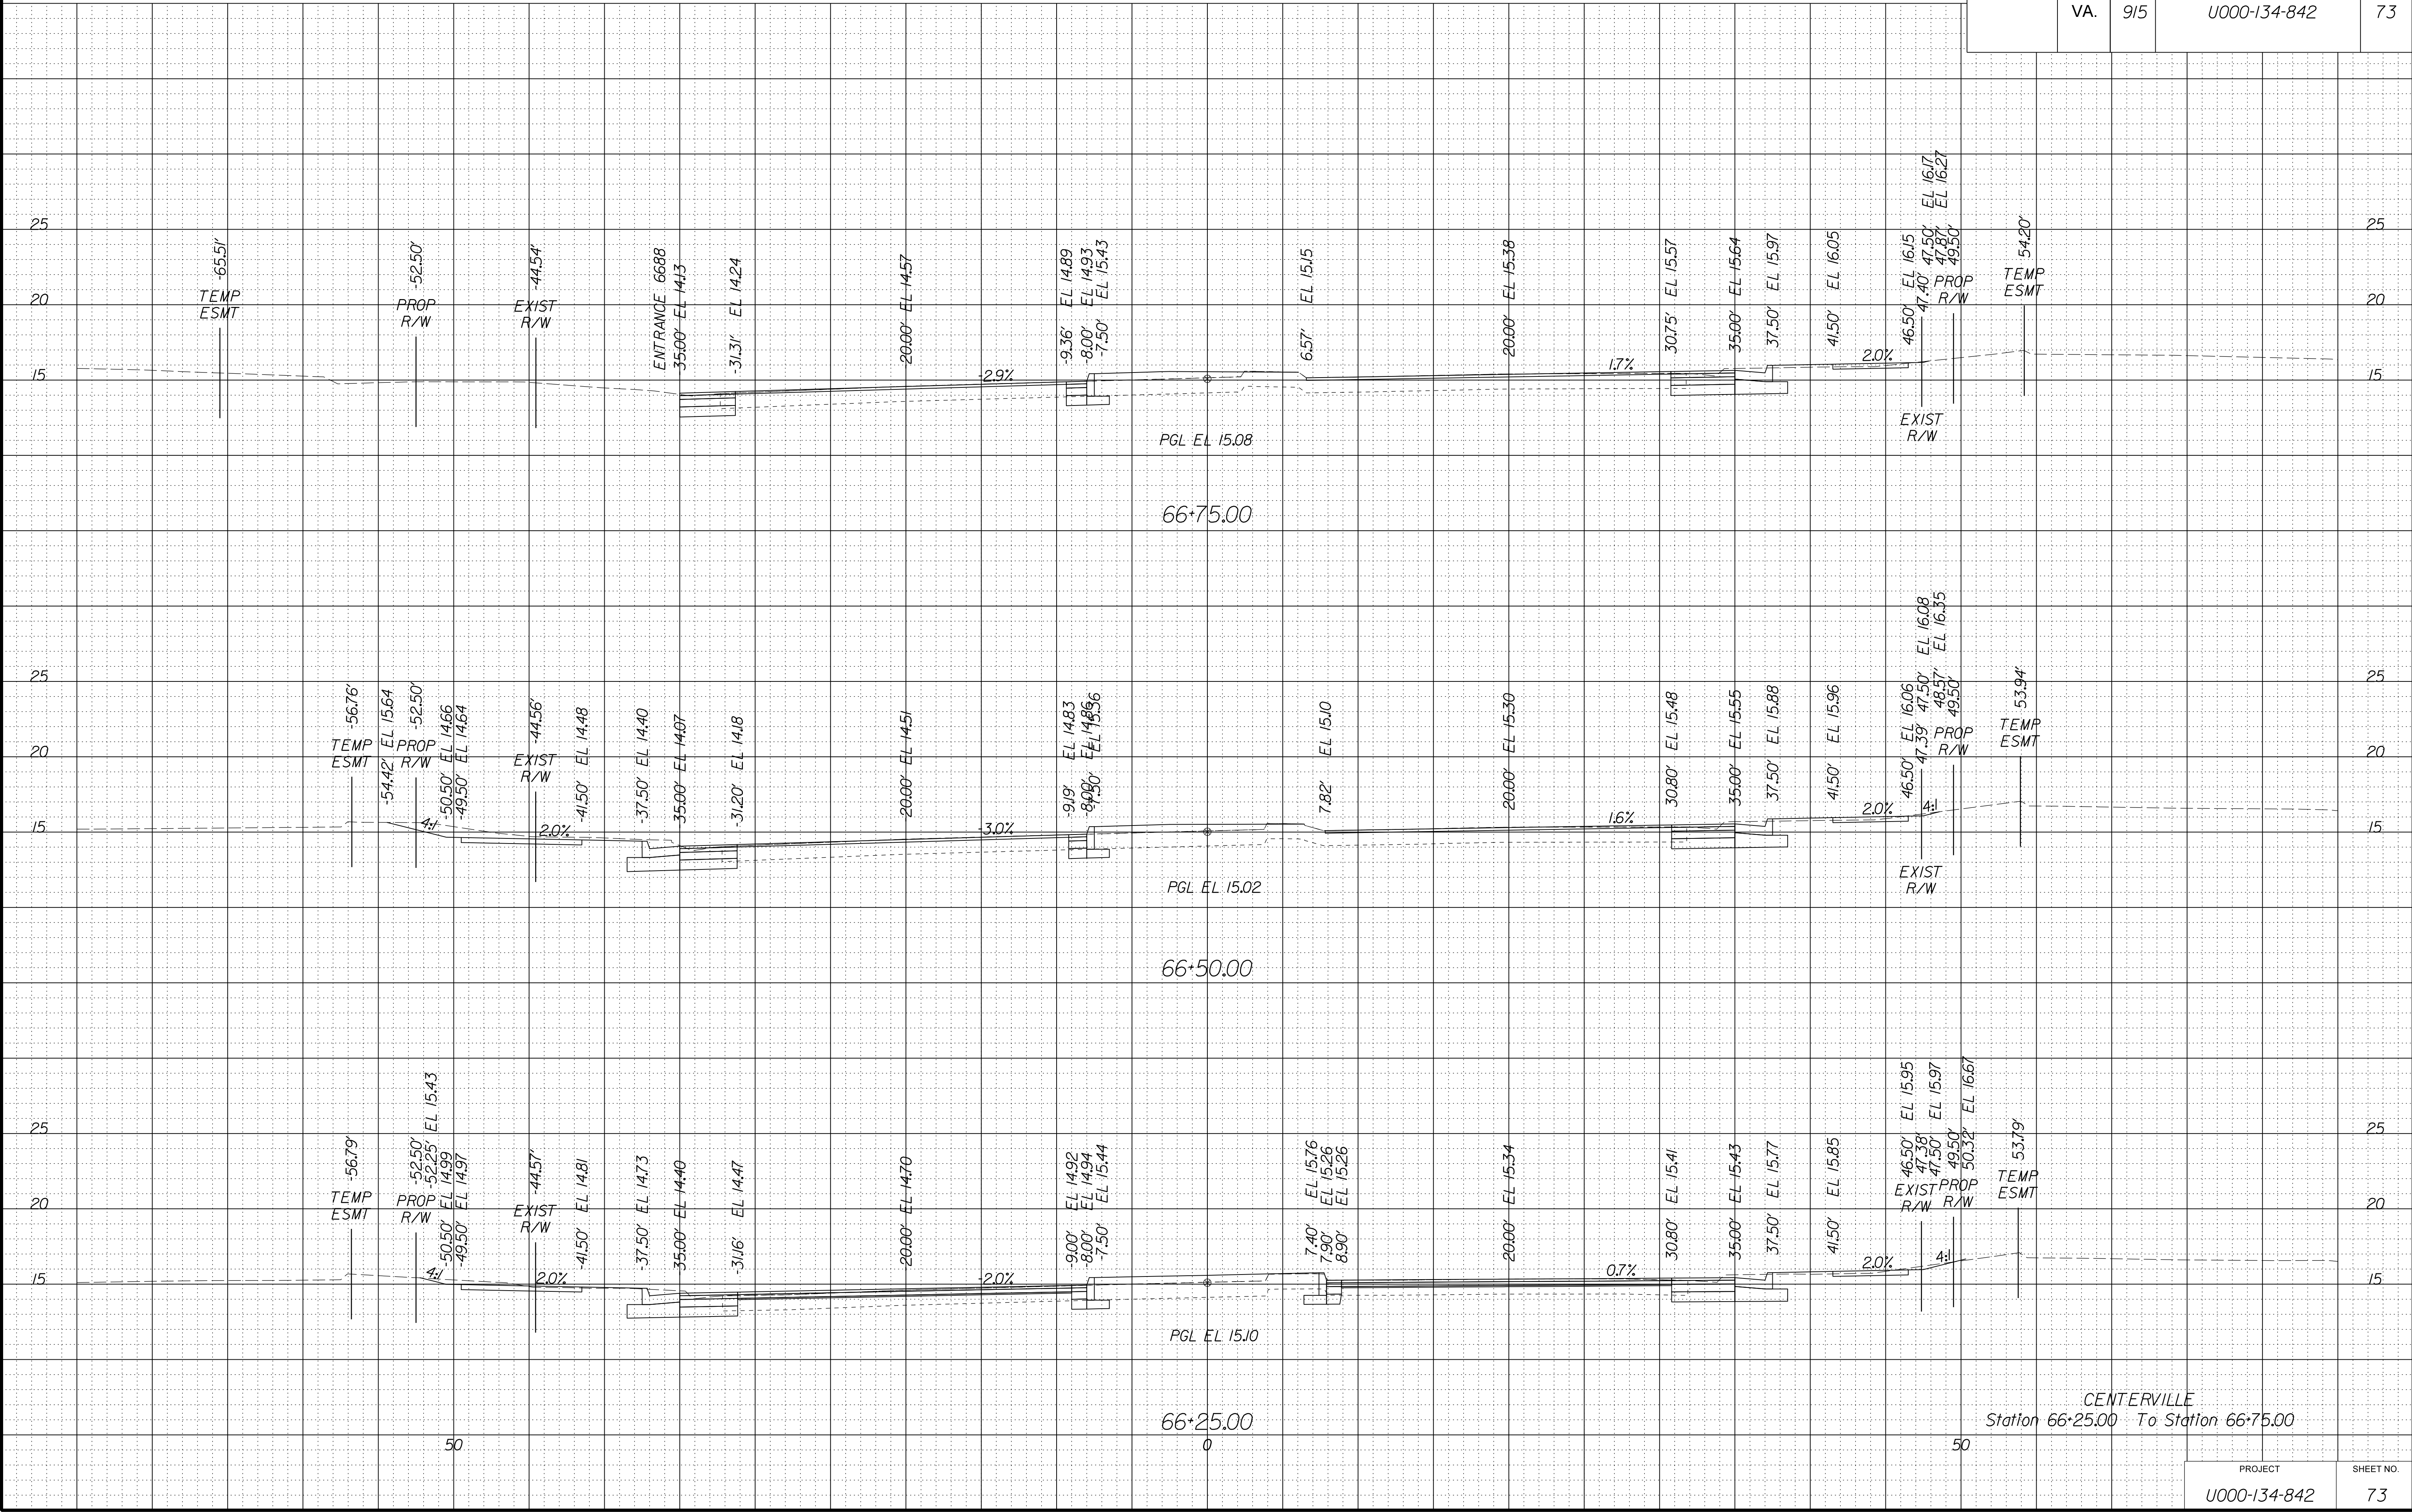


PROJECT	SHEET NO.
U000-134-842	73

PROJECT MANAGER WWW
SURVEYED BY, DATE XXX
DESIGN BY YYY
SUBSURFACE UTILITY BY, DATE ZZZ

CROSS SECTIONS
SCALE 1 IN. = 5 FT


DESIGN FEATURES RELATING TO CONSTRUCTION
OR TO REGULATION AND CONTROL OF TRAFFIC
MAY BE SUBJECT TO CHANGE AS DEEMED
NECESSARY BY THE DEPARTMENT

REVISED	STATE	STATE		SHEET NO.
		ROUTE	PROJECT	
	VA.	915	U000-134-842	74

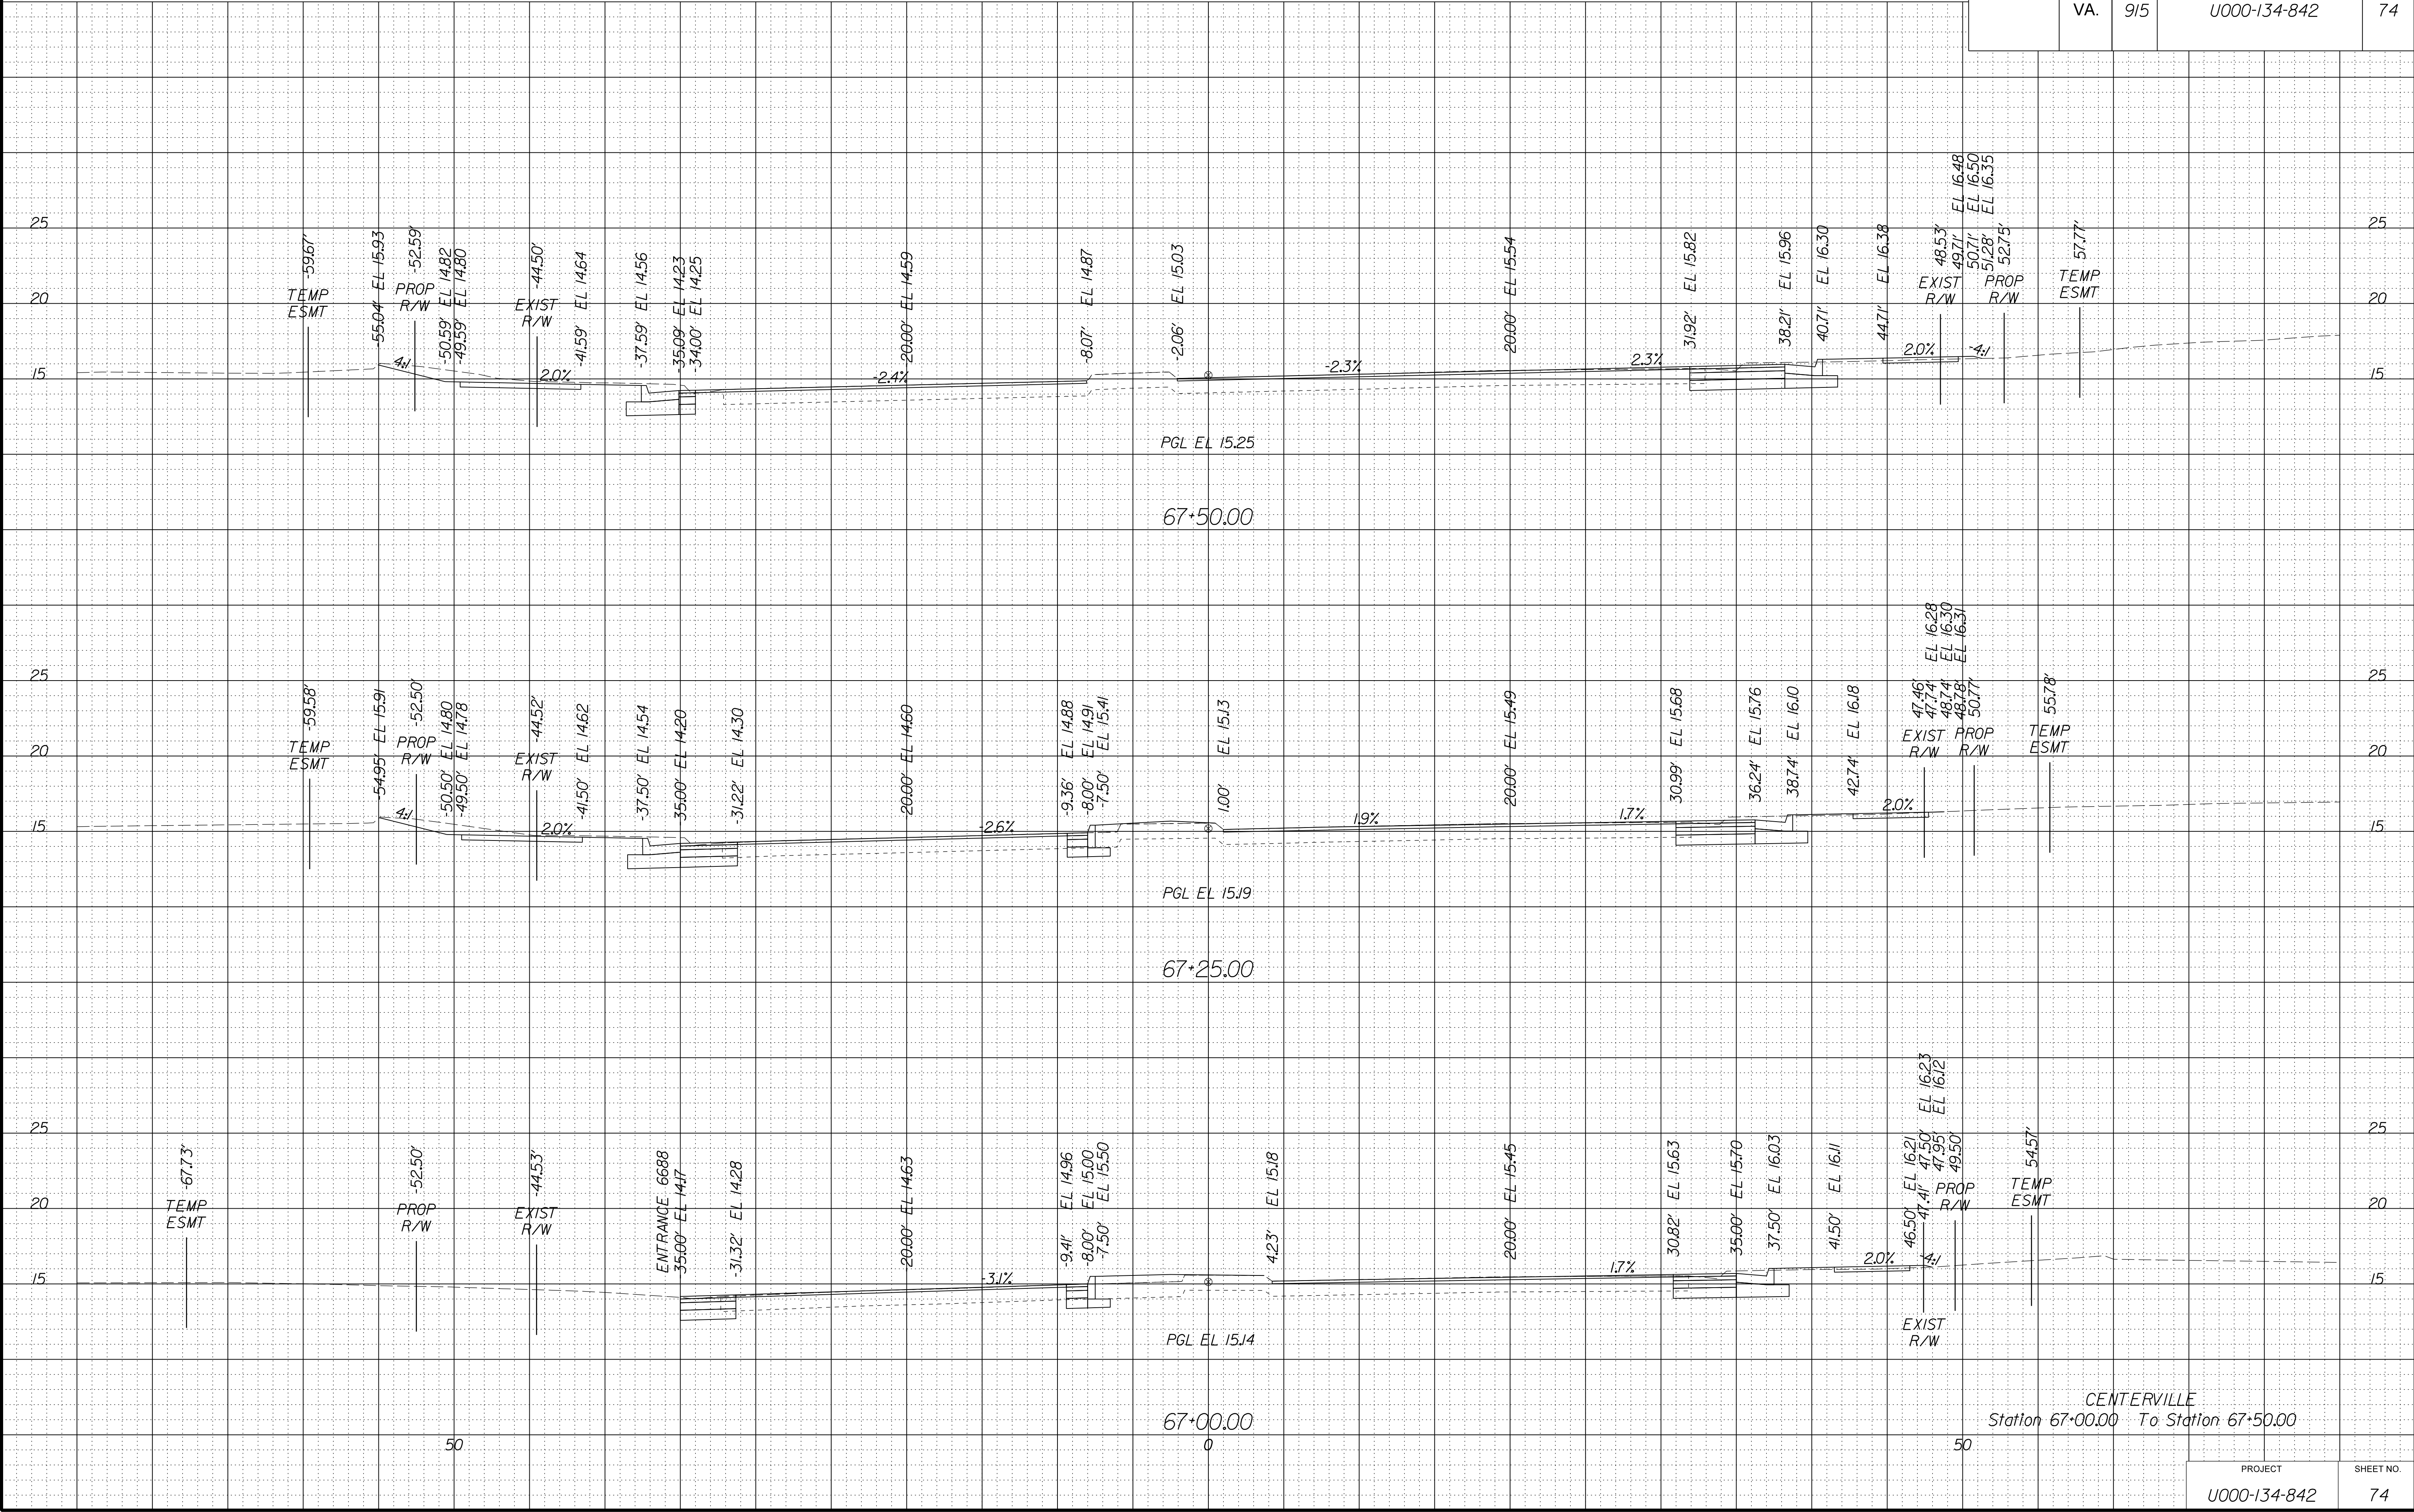

SCALE 1 IN. = 5 FT

REVISED	STATE	STATE		SHEET NO
		ROUTE	PROJECT	
	VA.	915	U000-134-842	75

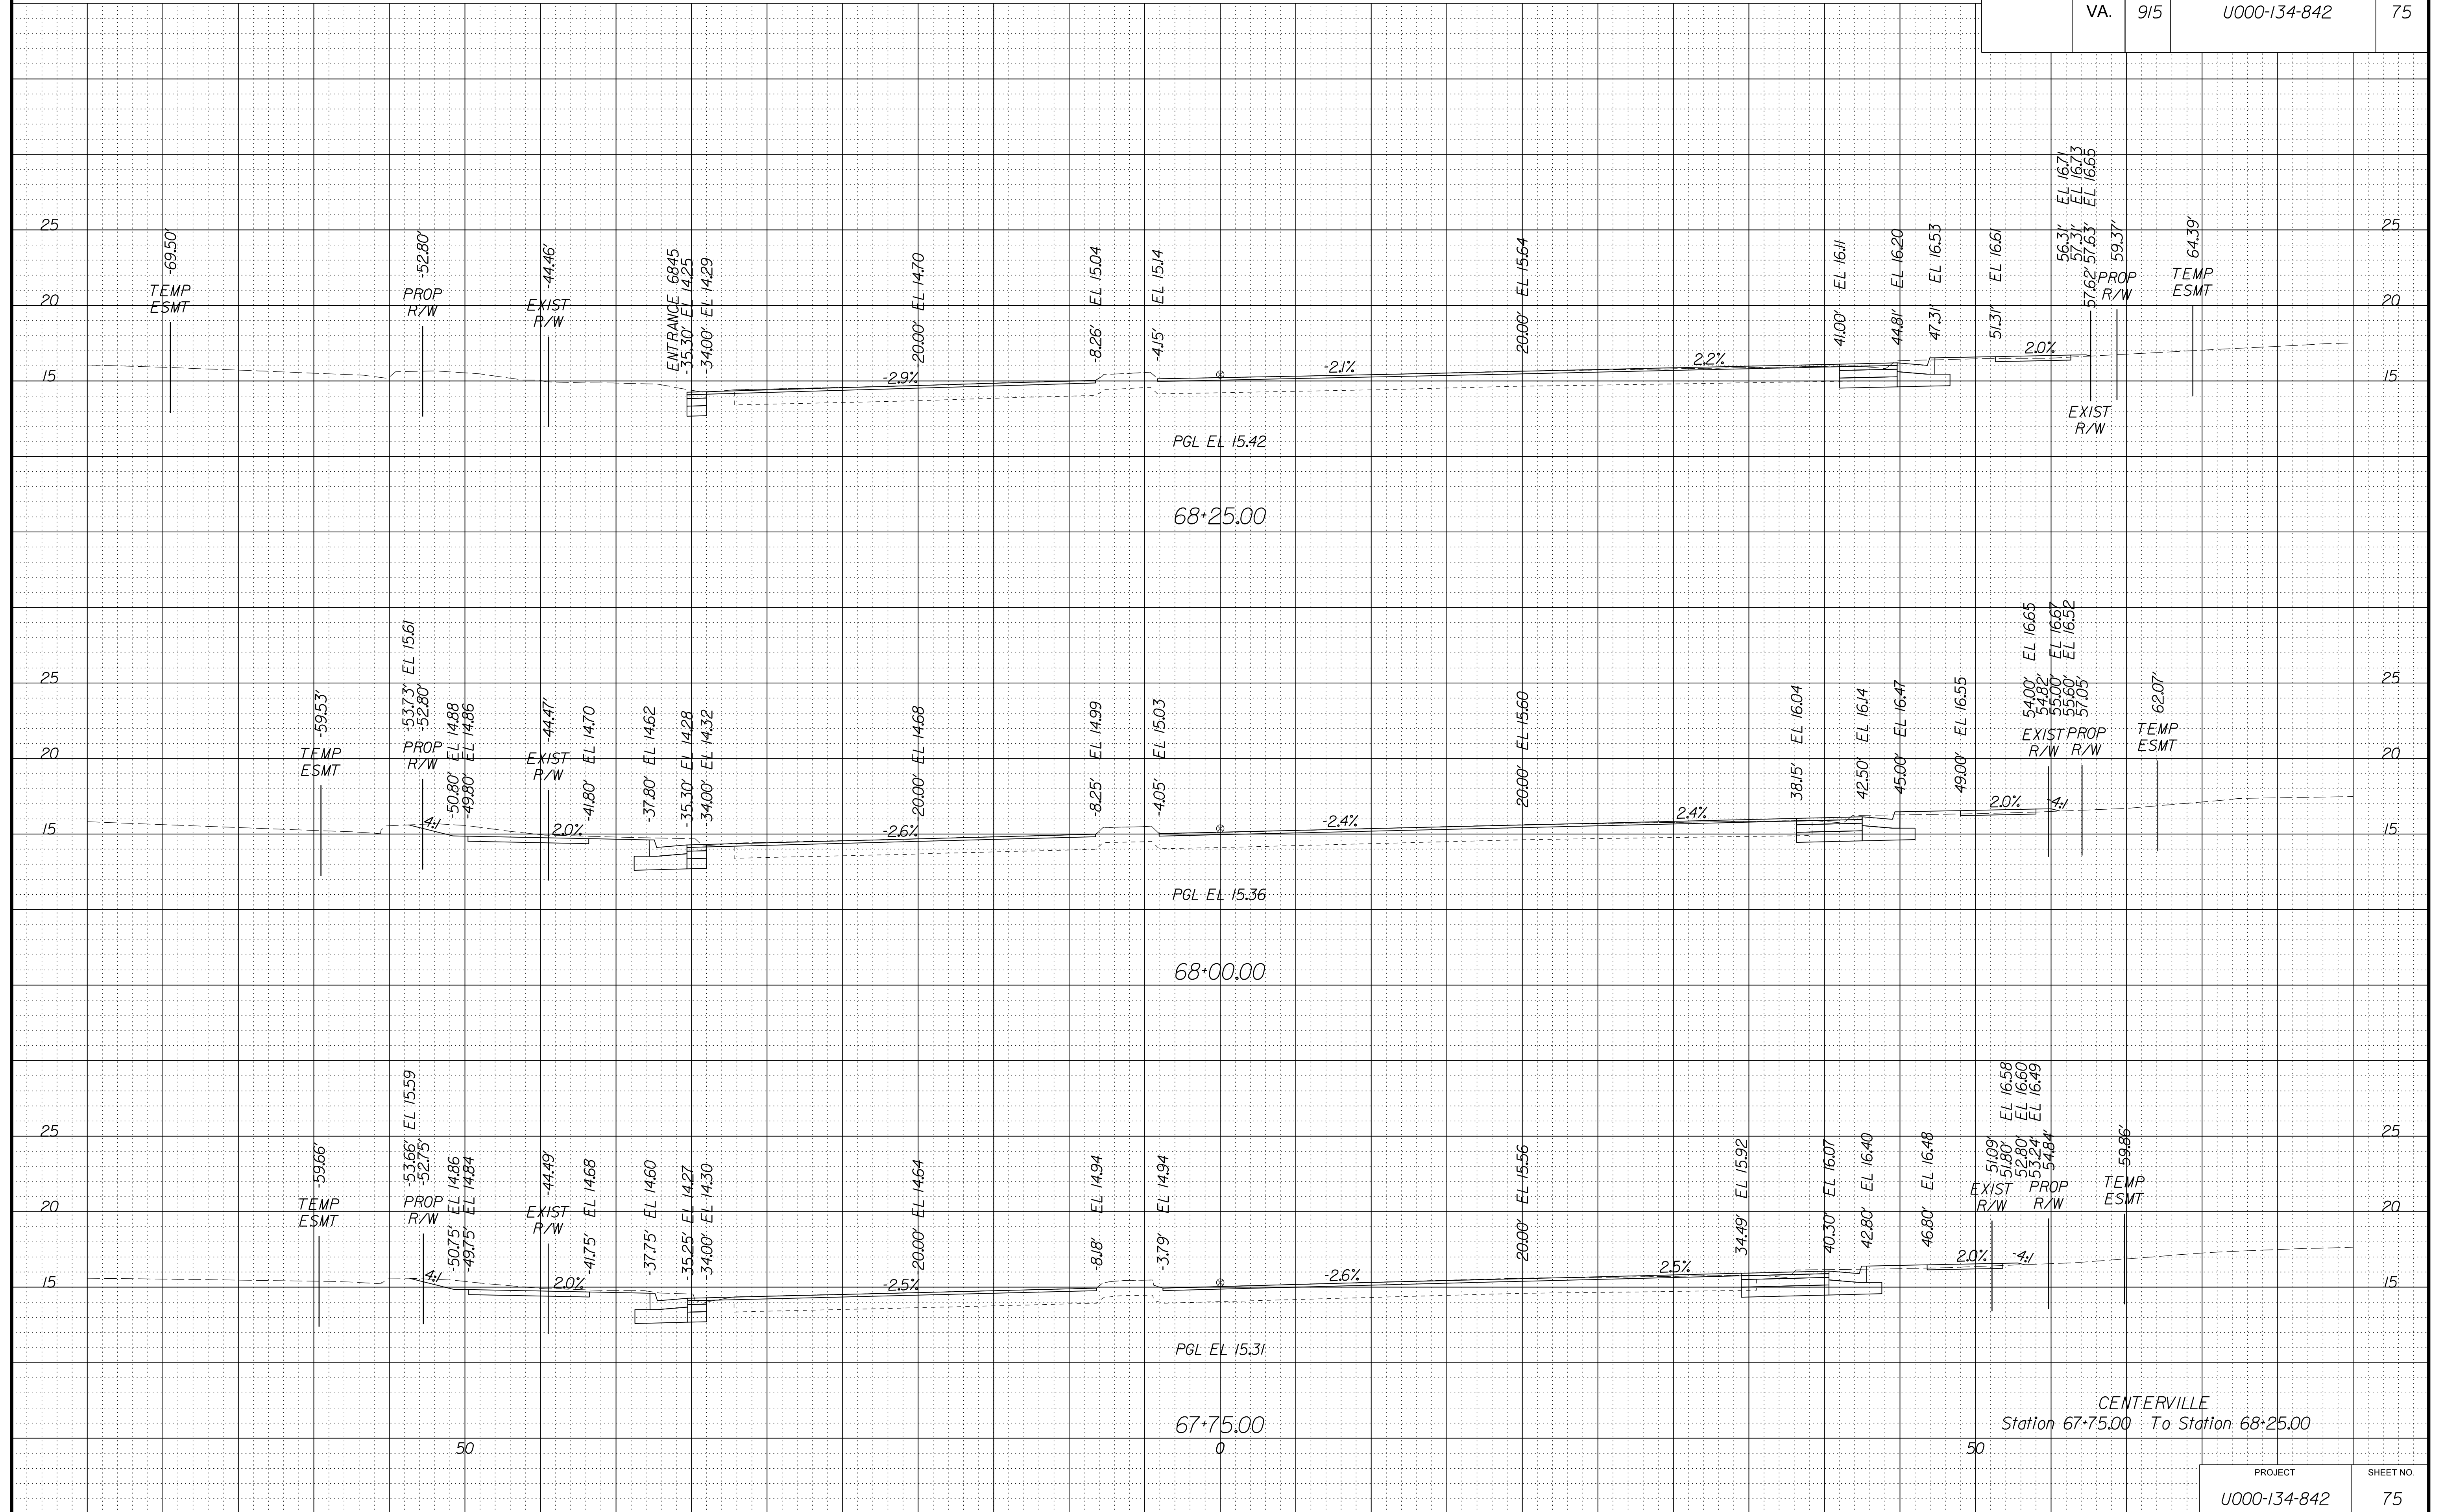


PROJECT MANAGER WWW
SURVEYED BY, DATE XXX
DESIGN BY YYY
SUBSURFACE UTILITY BY, DATE ZZZ

CROSS SECTIONS
SCALE 1 IN. = 5 FT

DESIGN FEATURES RELATING TO CONSTRUCTION
OR TO REGULATION AND CONTROL OF TRAFFIC
MAY BE SUBJECT TO CHANGE AS DEEMED
NECESSARY BY THE DEPARTMENT

REVISED	STATE	ROUTE	STATE	PROJECT	SHEET NO.
	VA.	915		U000-134-842	

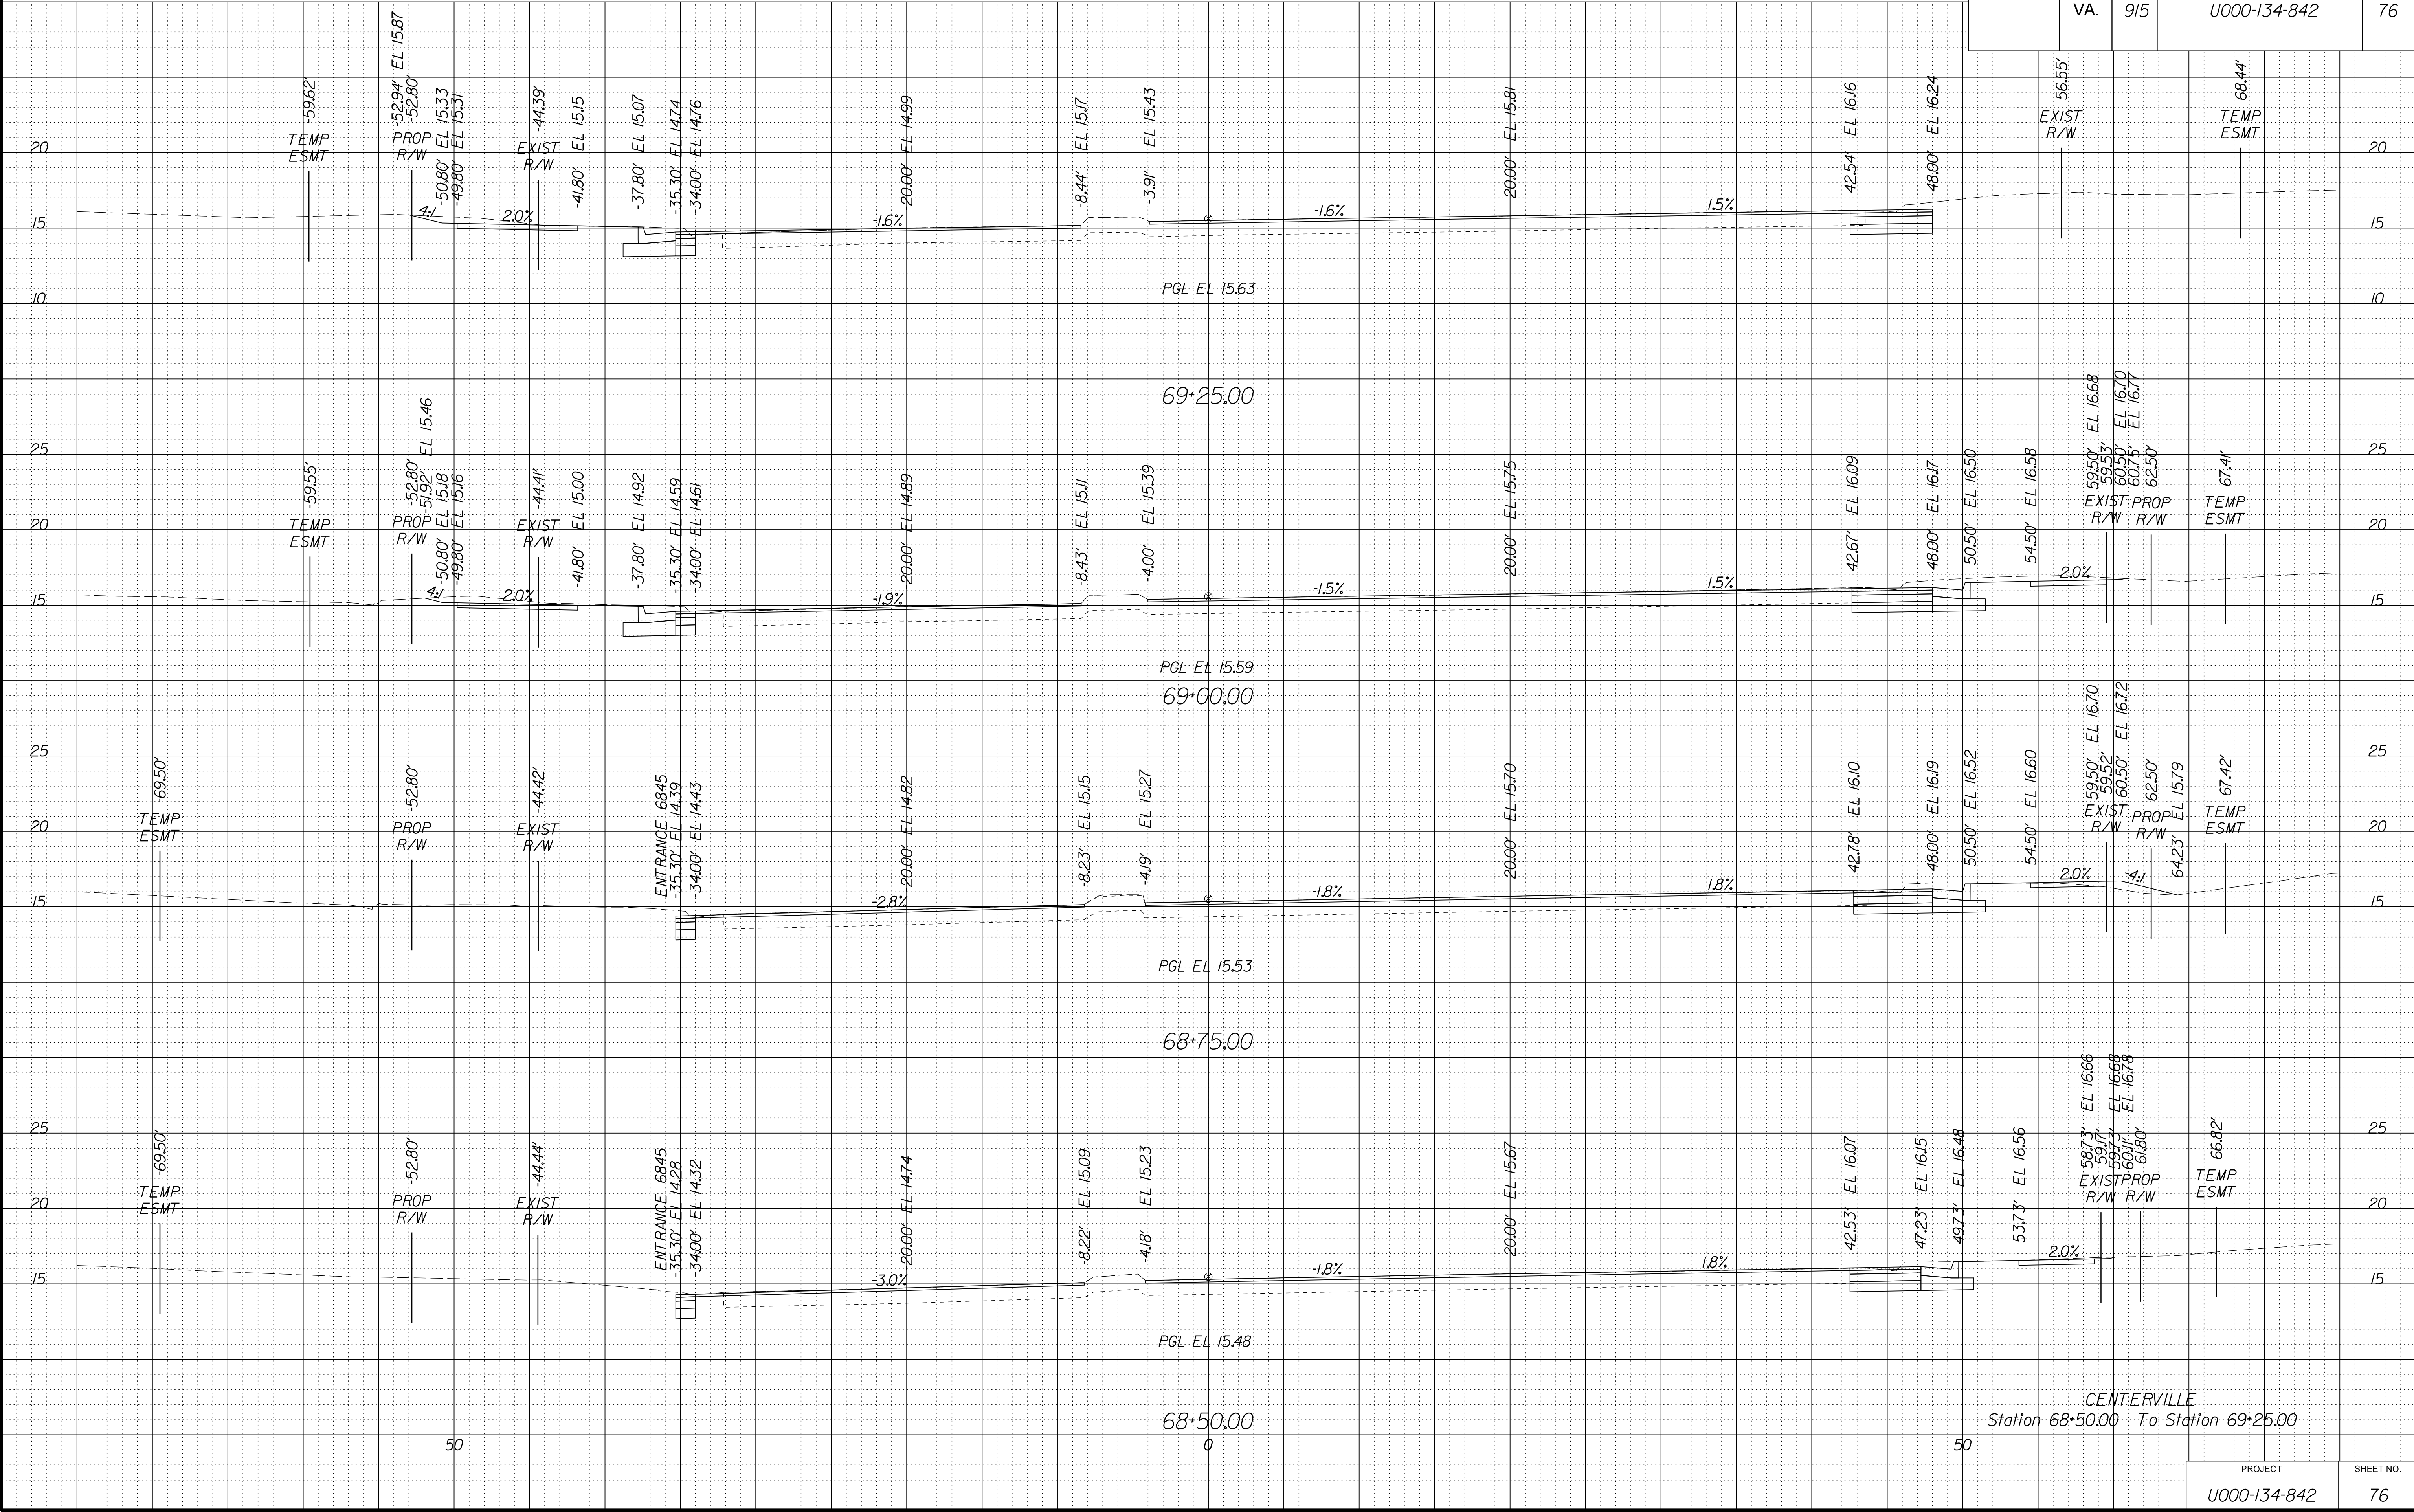


CENTERVILLE
Station 68+50.00 To Station 69+25.00

PROJECT	SHEET NO.
U000-134-842	76

SCALE 1 IN. = 5 FT

REVISED	STATE	STATE		SHEET NO
		ROUTE	PROJECT	
	VA.	915	U000-134-842	100

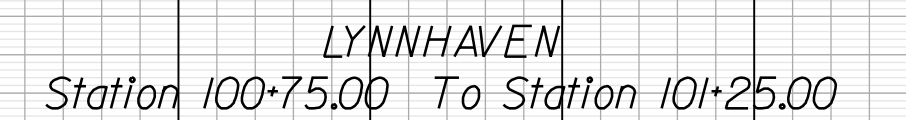


PROJECT MANAGER WWW-----
SURVEYED BY, DATE XXX-----
DESIGN BY YYY-----
SUBSURFACE UTILITY BY, DATE ZZZ-----

CROSS SECTIONS
SCALE 1 IN. = 5 FT

DESIGN FEATURES RELATING TO CONSTRUCTION
OR TO REGULATION AND CONTROL OF TRAFFIC
MAY BE SUBJECT TO CHANGE AS DEEMED
NECESSARY BY THE DEPARTMENT

REVISED	STATE	STATE		SHEET NO.
		ROUTE	PROJECT	
	VA.	915	U000-134-842	101

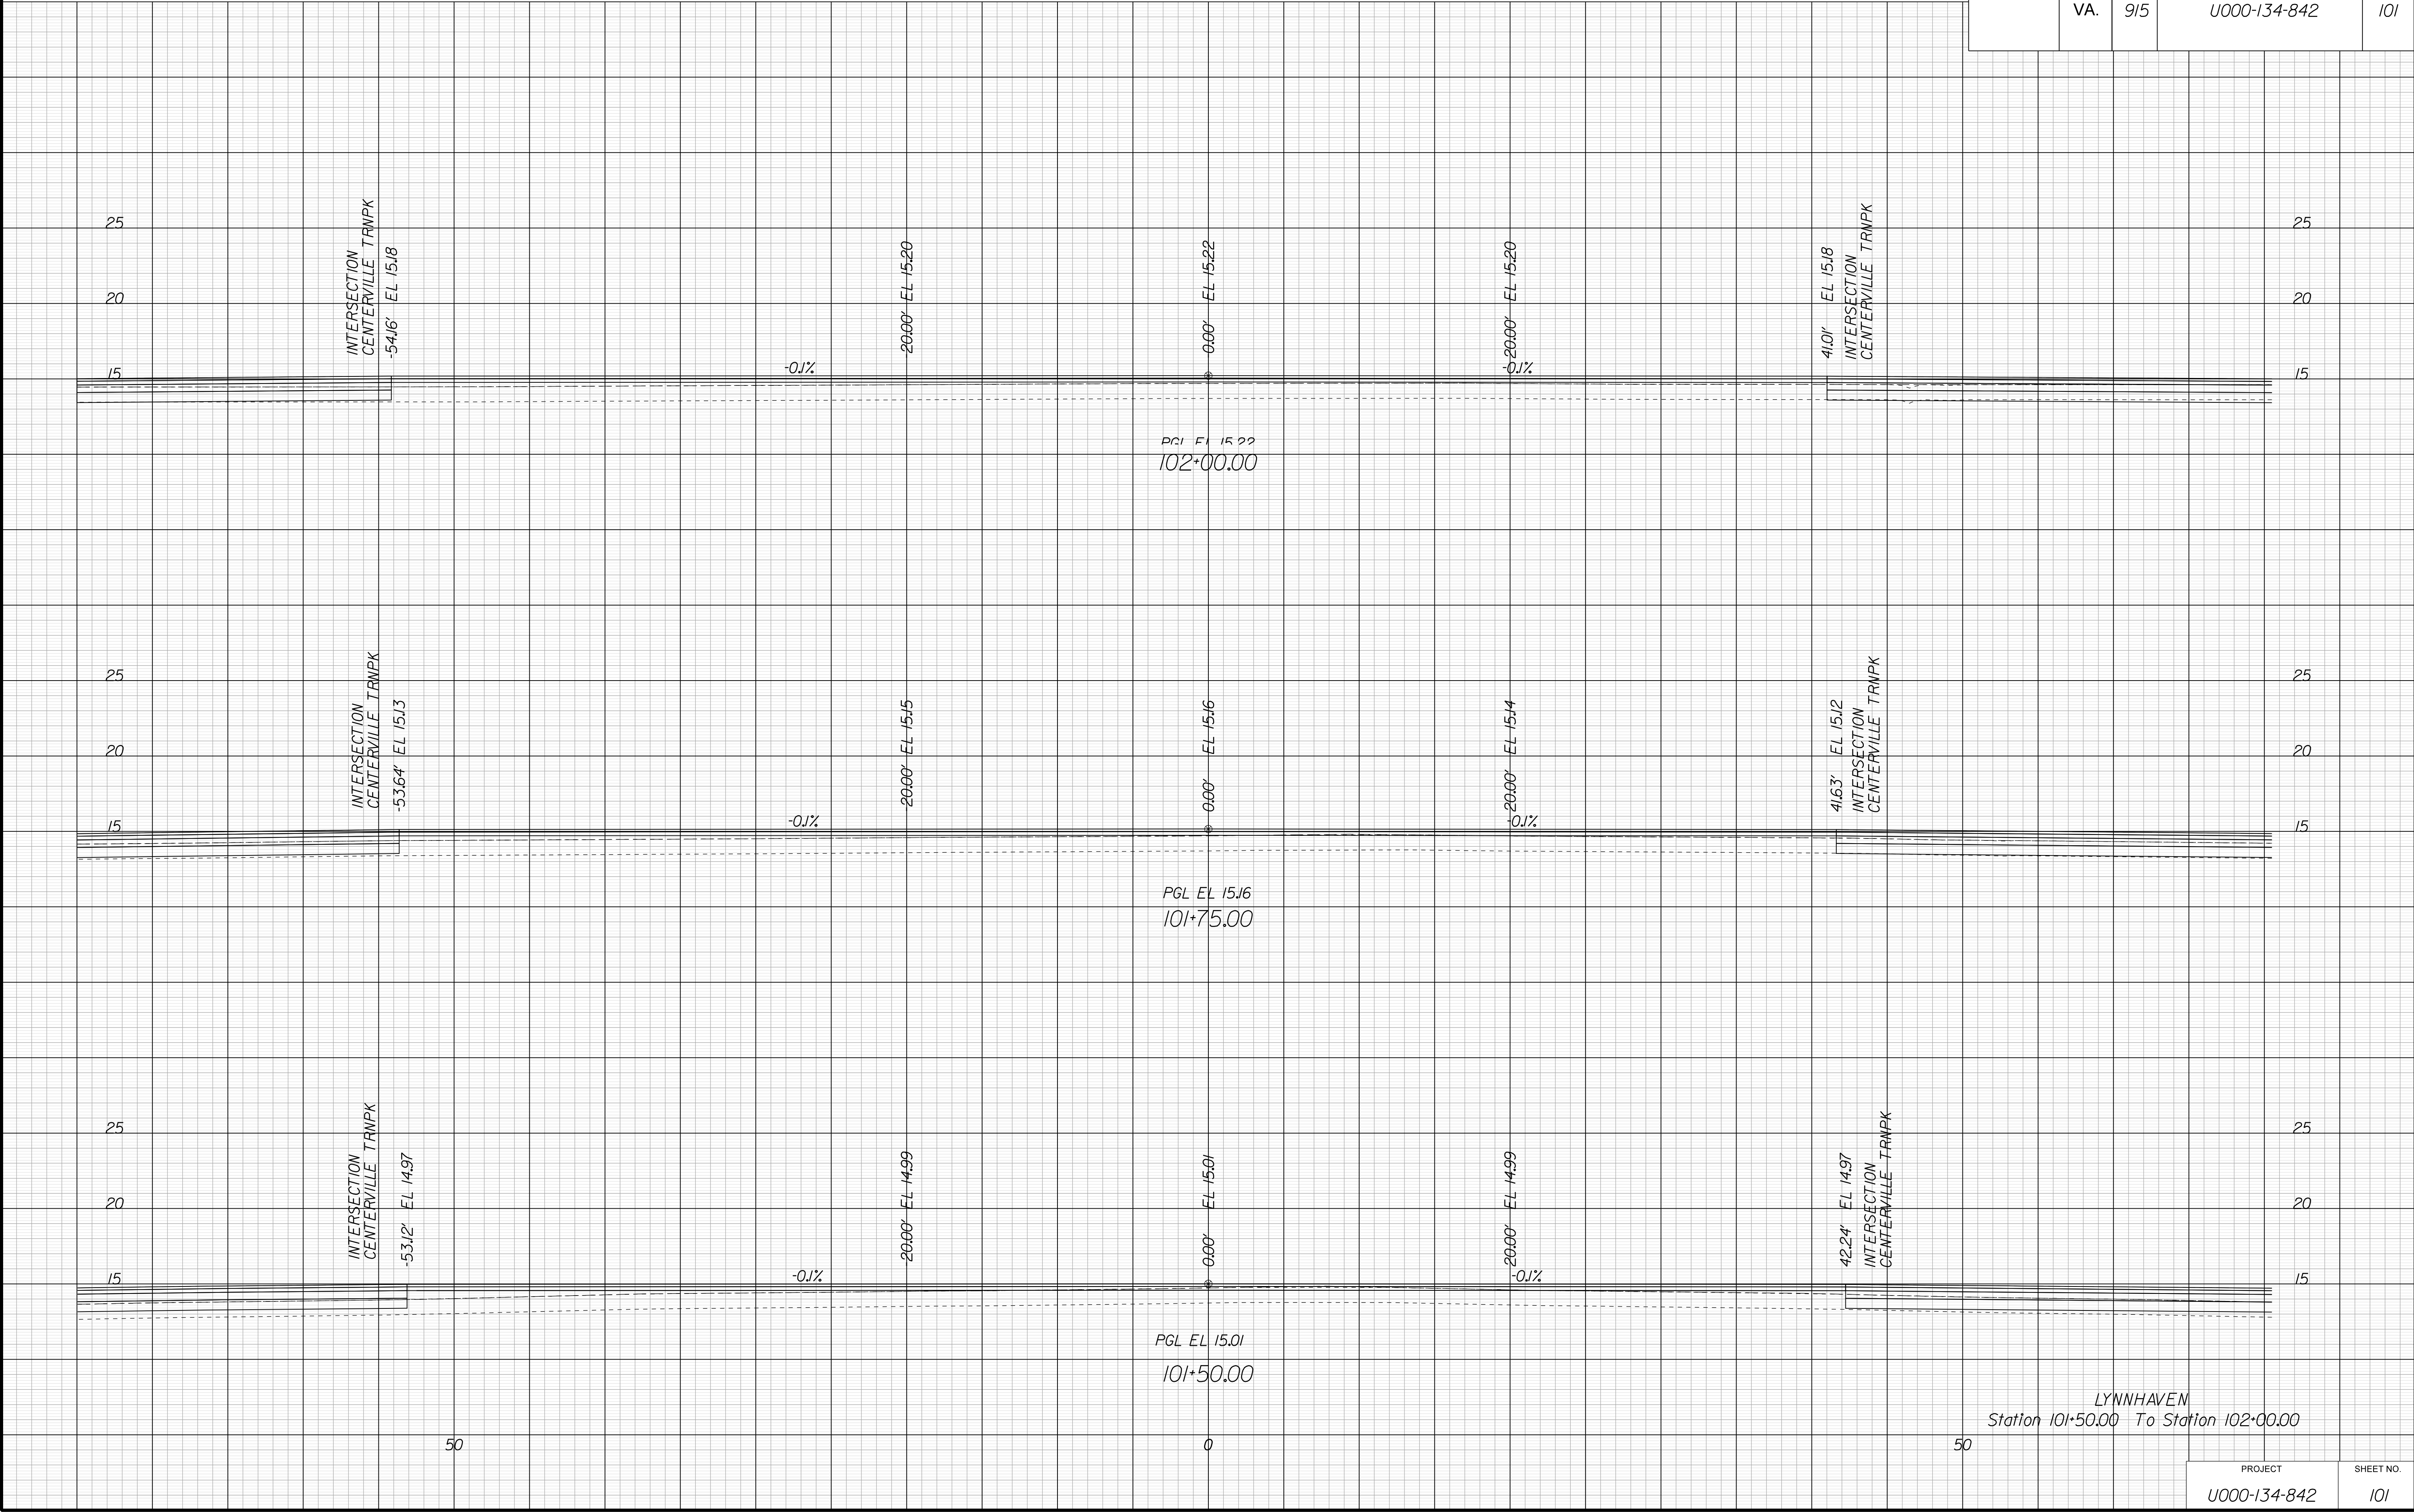


PROJECT MANAGER WWW-----
SURVEYED BY, DATE XXX-----
DESIGN BY YYY-----
SUBSURFACE UTILITY BY, DATE ZZZ-----

CROSS SECTIONS
SCALE 1 IN. = 5 FT

DESIGN FEATURES RELATING TO CONSTRUCTION
OR TO REGULATION AND CONTROL OF TRAFFIC
MAY BE SUBJECT TO CHANGE AS DEEMED
NECESSARY BY THE DEPARTMENT

REVISED	STATE	STATE		SHEET NO.
		ROUTE	PROJECT	
	VA.	915	U000-134-842	102

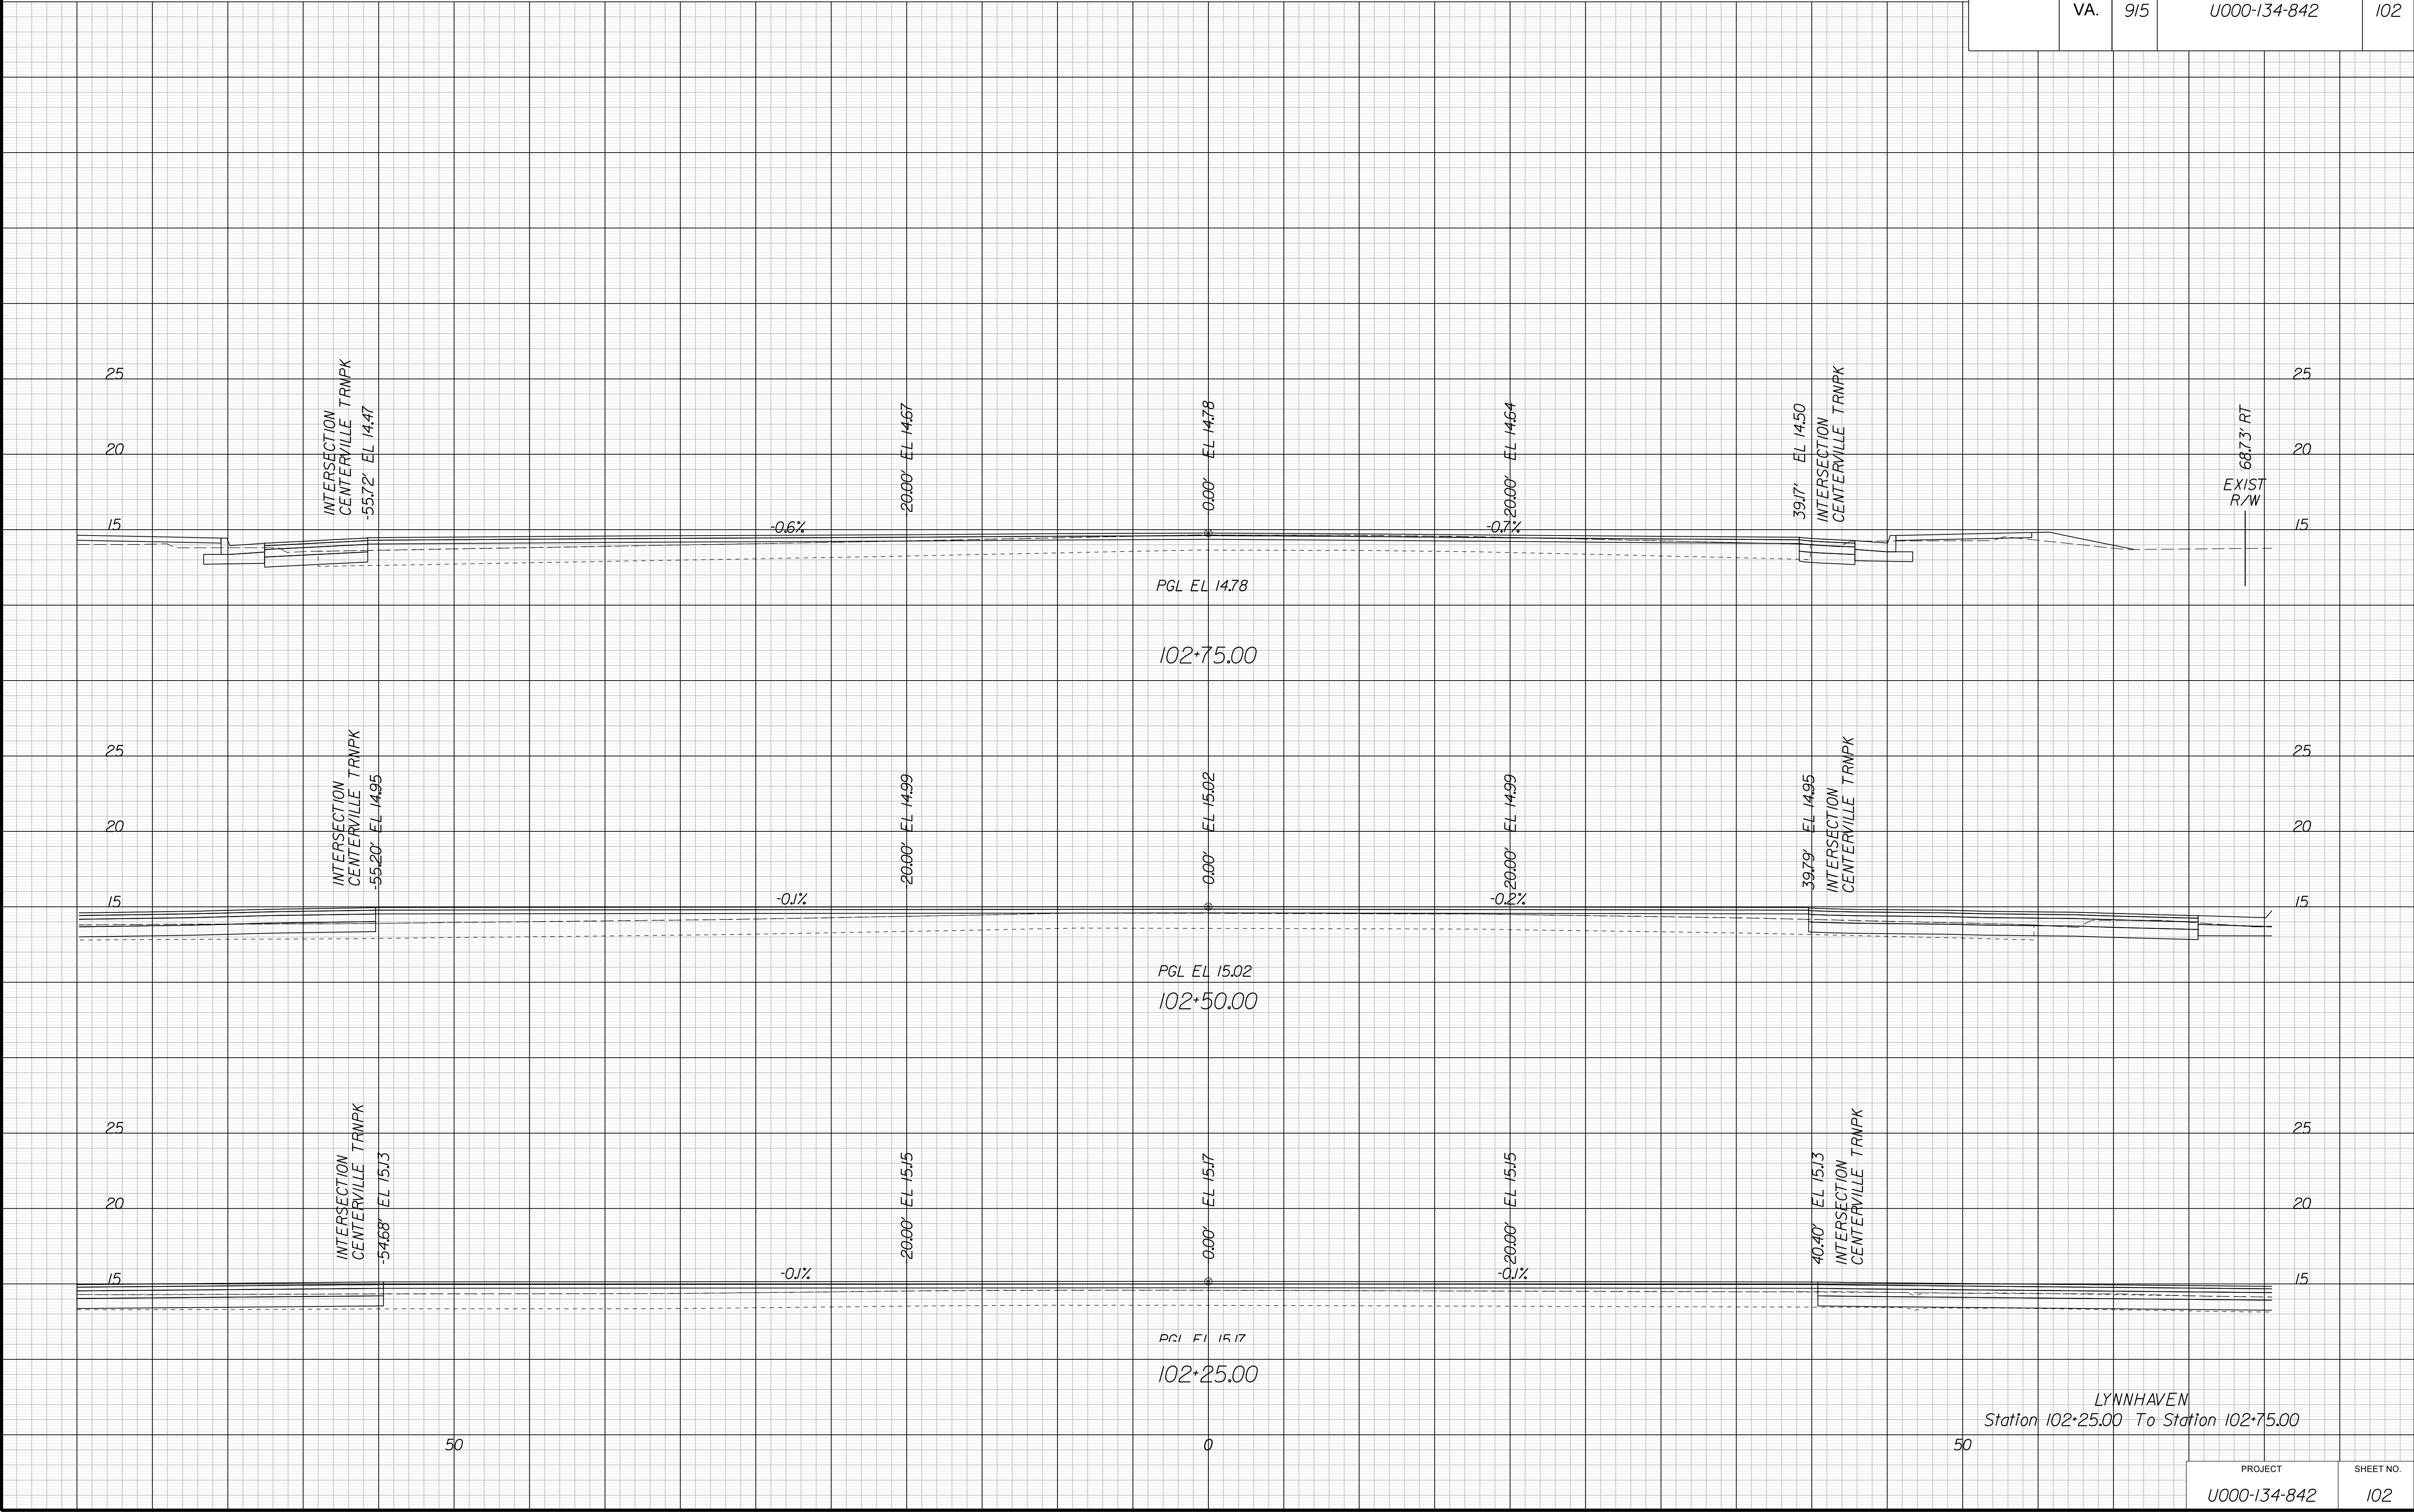


LYNNHAVEN
Station 102+25.00 To Station 102+75.00

PROJECT	SHEET NO.
U000-134-842	102

DESIGN FEATURES RELATING TO CONSTRUCTION
OR TO REGULATION AND CONTROL OF TRAFFIC
MAY BE SUBJECT TO CHANGE AS DEEMED
NECESSARY BY THE DEPARTMENT

REVISED	STATE	STATE		SHEET NO.
		ROUTE	PROJECT	
	VA.	915	U000-134-842	103

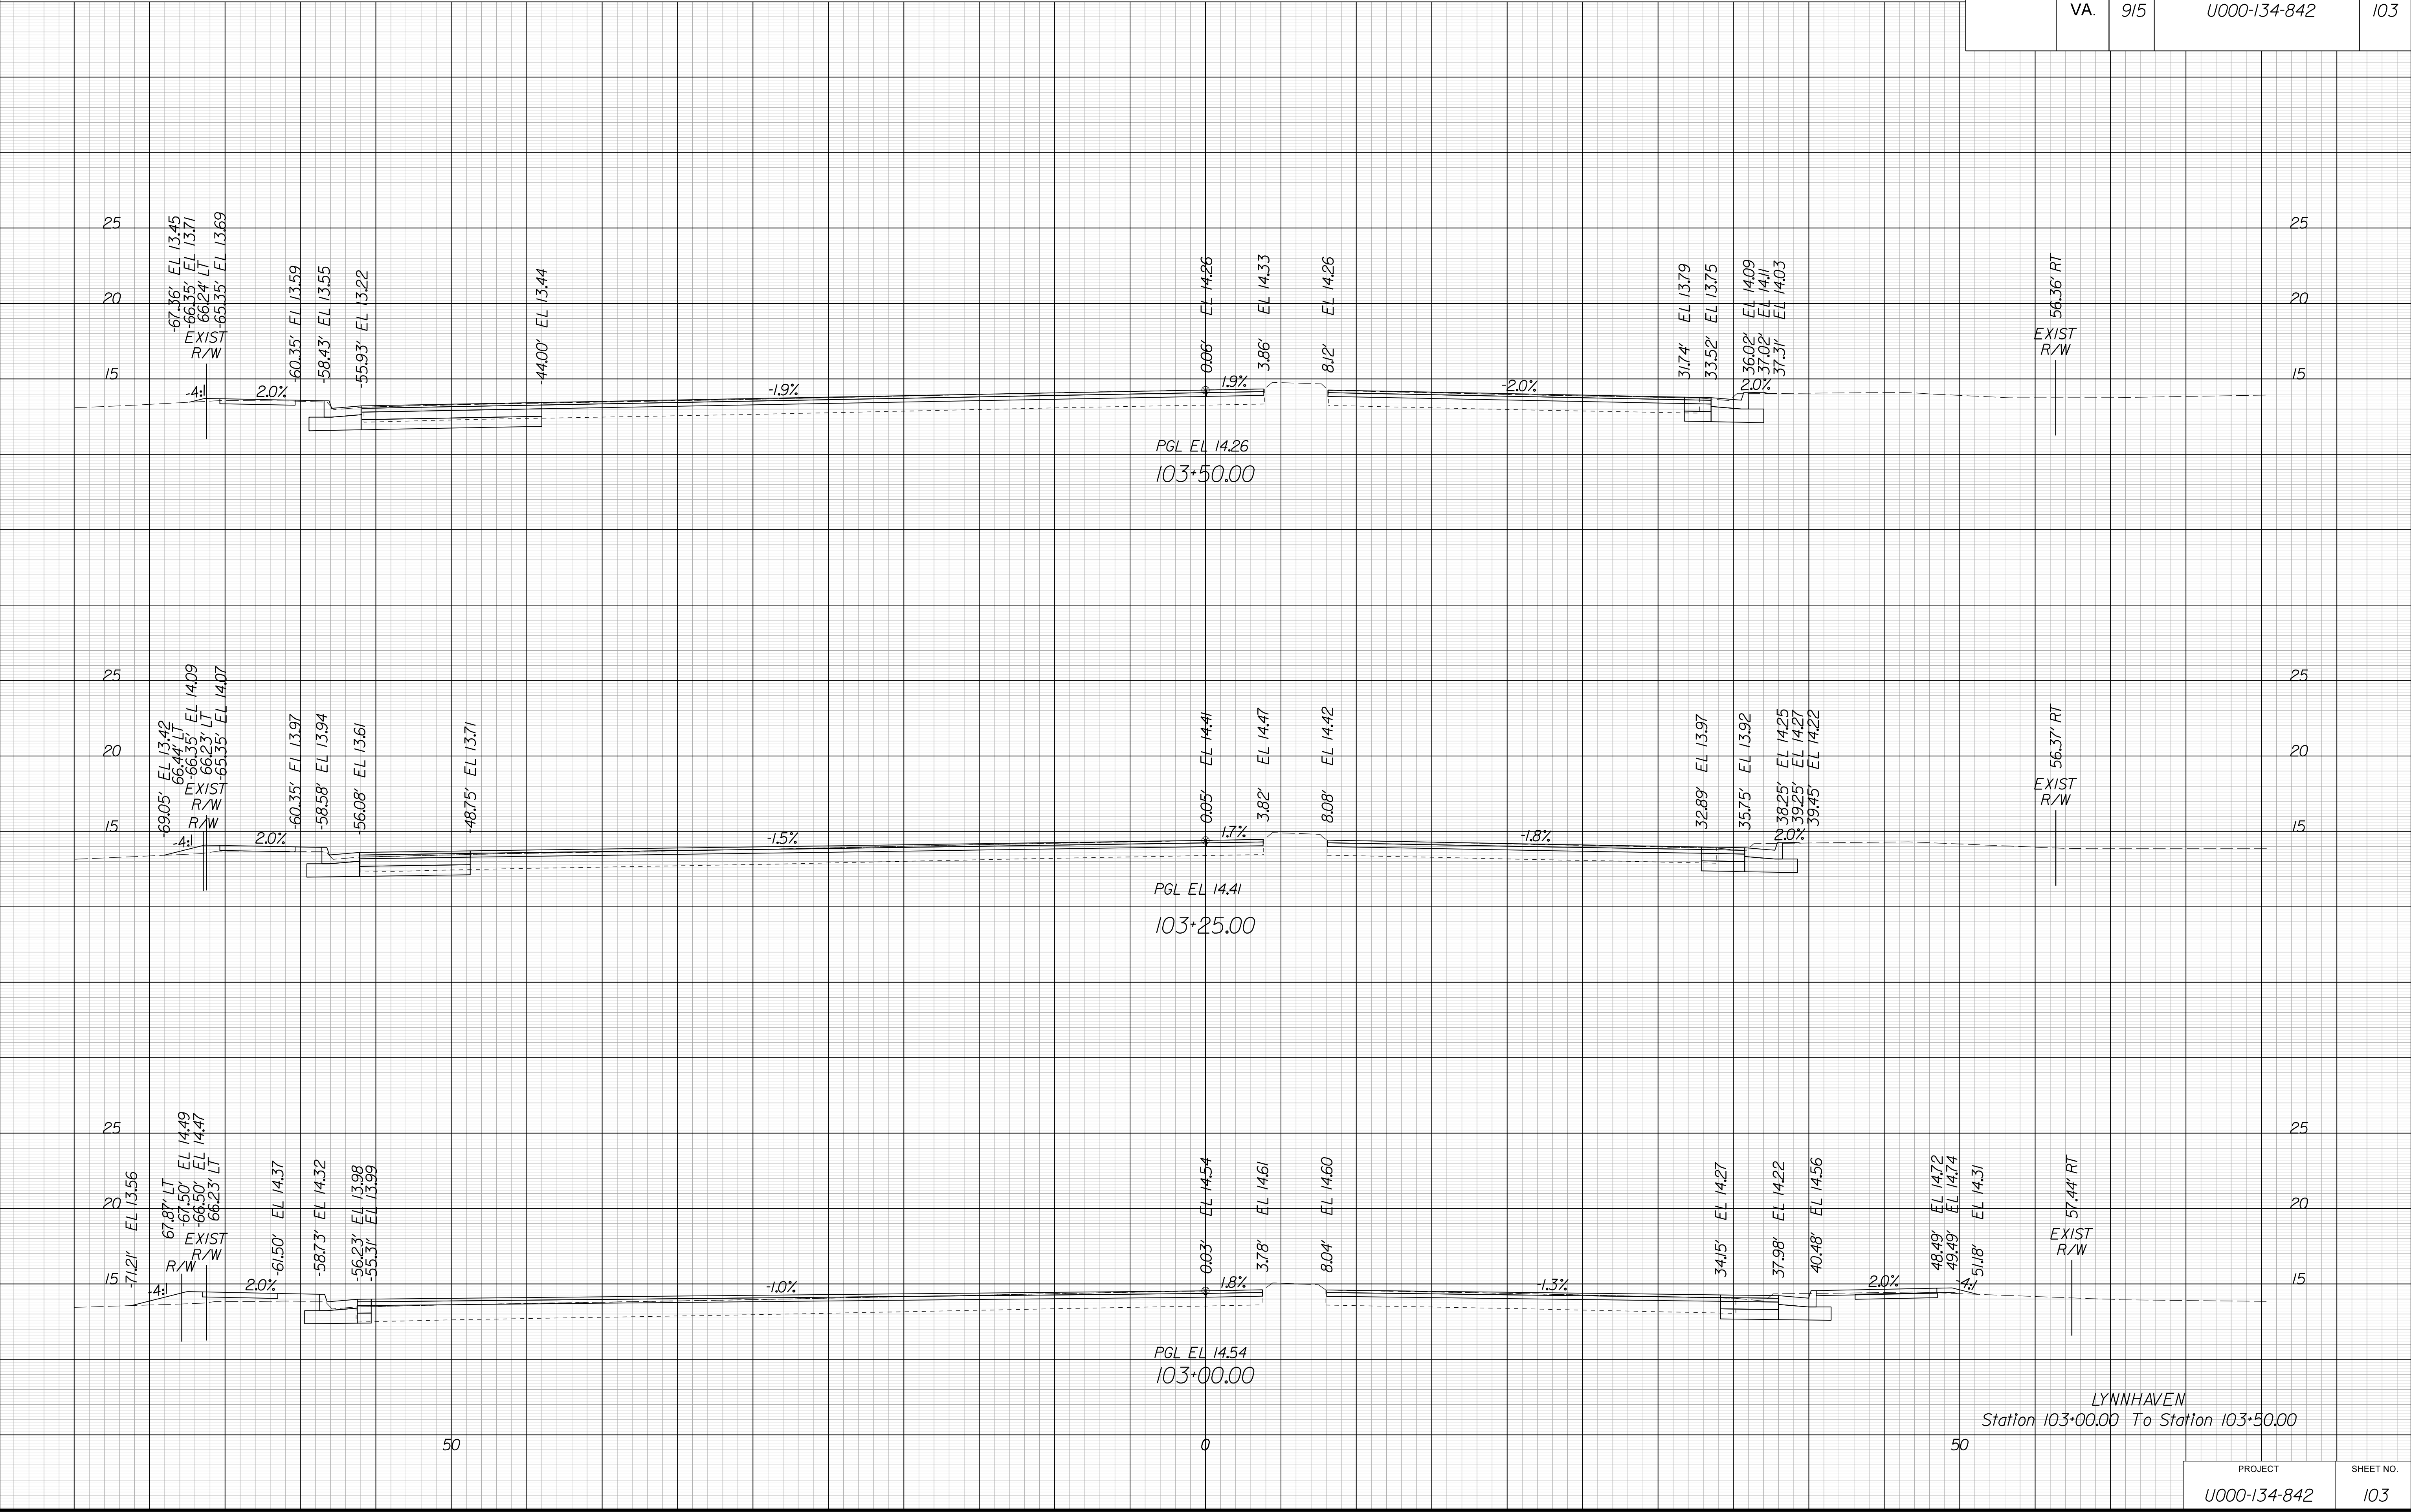


PROJECT MANAGER WWW-----
SURVEYED BY, DATE XXX-----
DESIGN BY YYY-----
SUBSURFACE UTILITY BY, DATE ZZZ-----

CROSS SECTIONS
SCALE 1 IN. = 5 FT

DESIGN FEATURES RELATING TO CONSTRUCTION
OR TO REGULATION AND CONTROL OF TRAFFIC
MAY BE SUBJECT TO CHANGE AS DEEMED
NECESSARY BY THE DEPARTMENT

REVISED	STATE	ROUTE	STATE	PROJECT	SHEET NO.
	VA.	915		U000-134-842	104

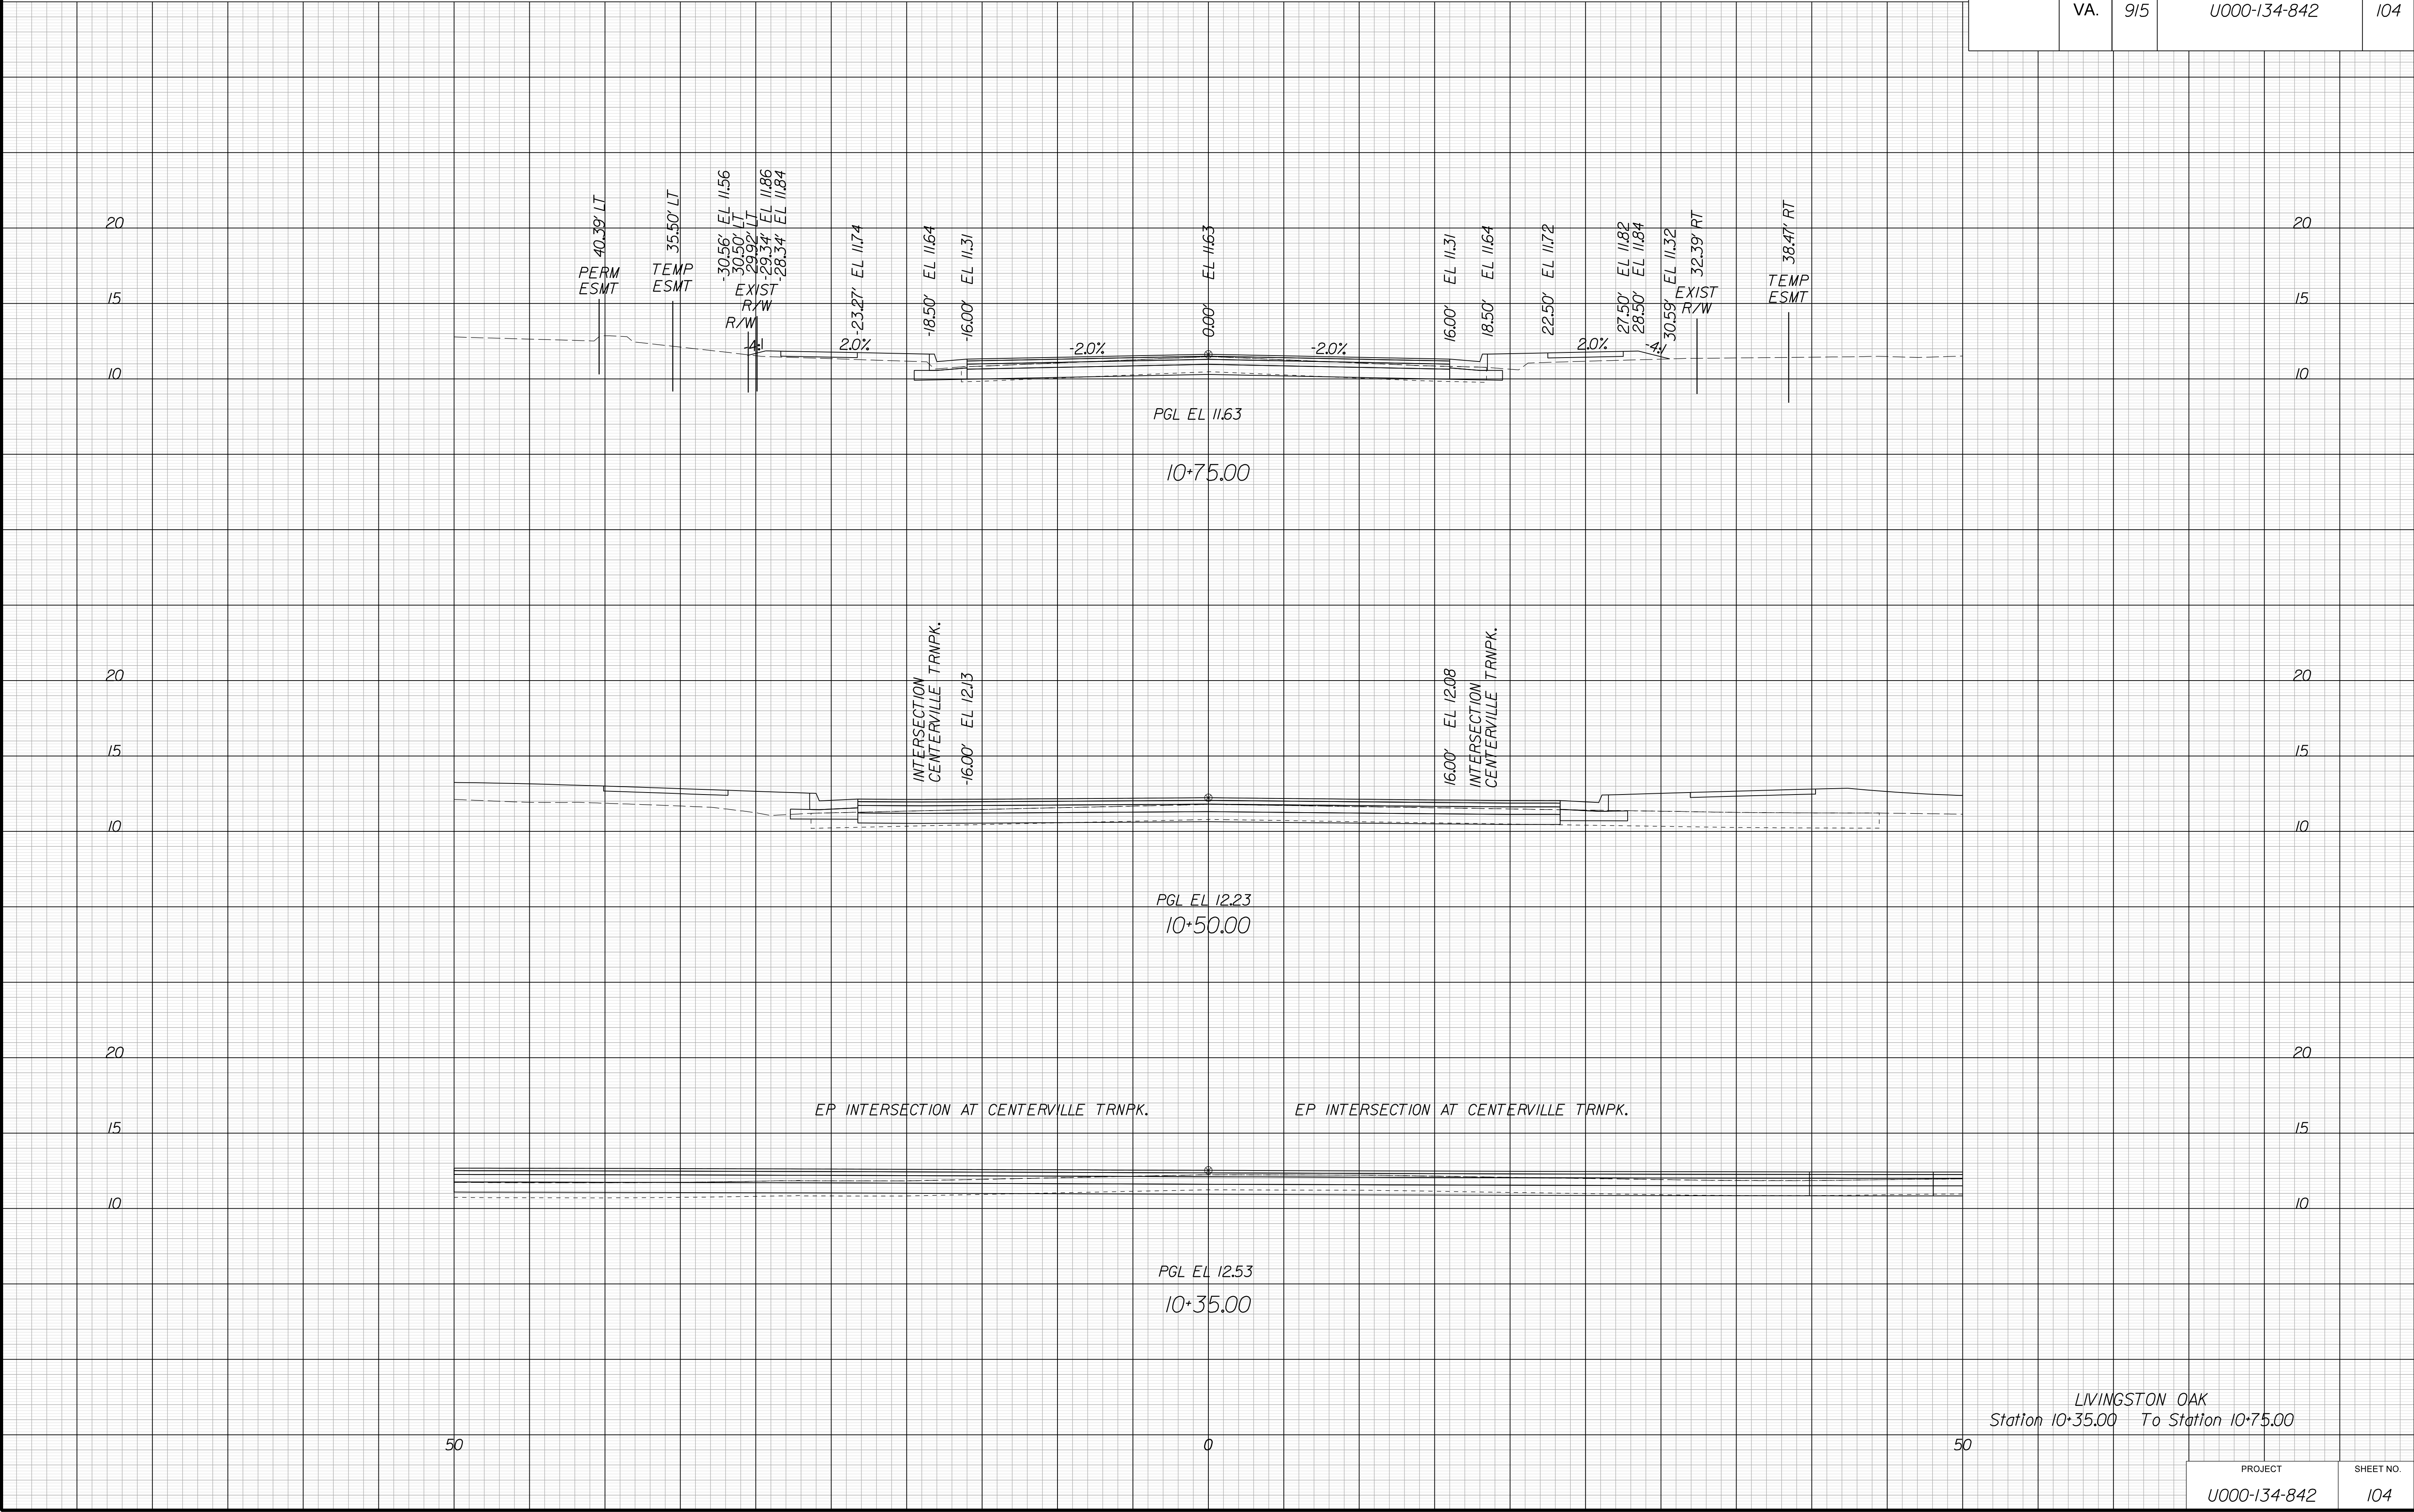


PROJECT MANAGER WWW-----
SURVEYED BY, DATE XXX-----
DESIGN BY YY-----
SUBSURFACE UTILITY BY, DATE ZZZ-----

CROSS SECTIONS
SCALE 1 IN. = 5 FT

DESIGN FEATURES RELATING TO CONSTRUCTION
OR TO REGULATION AND CONTROL OF TRAFFIC
MAY BE SUBJECT TO CHANGE AS DEEMED
NECESSARY BY THE DEPARTMENT

REVISED	STATE	ROUTE	STATE	PROJECT	SHEET NO.
	VA.	915		U000-134-842	105

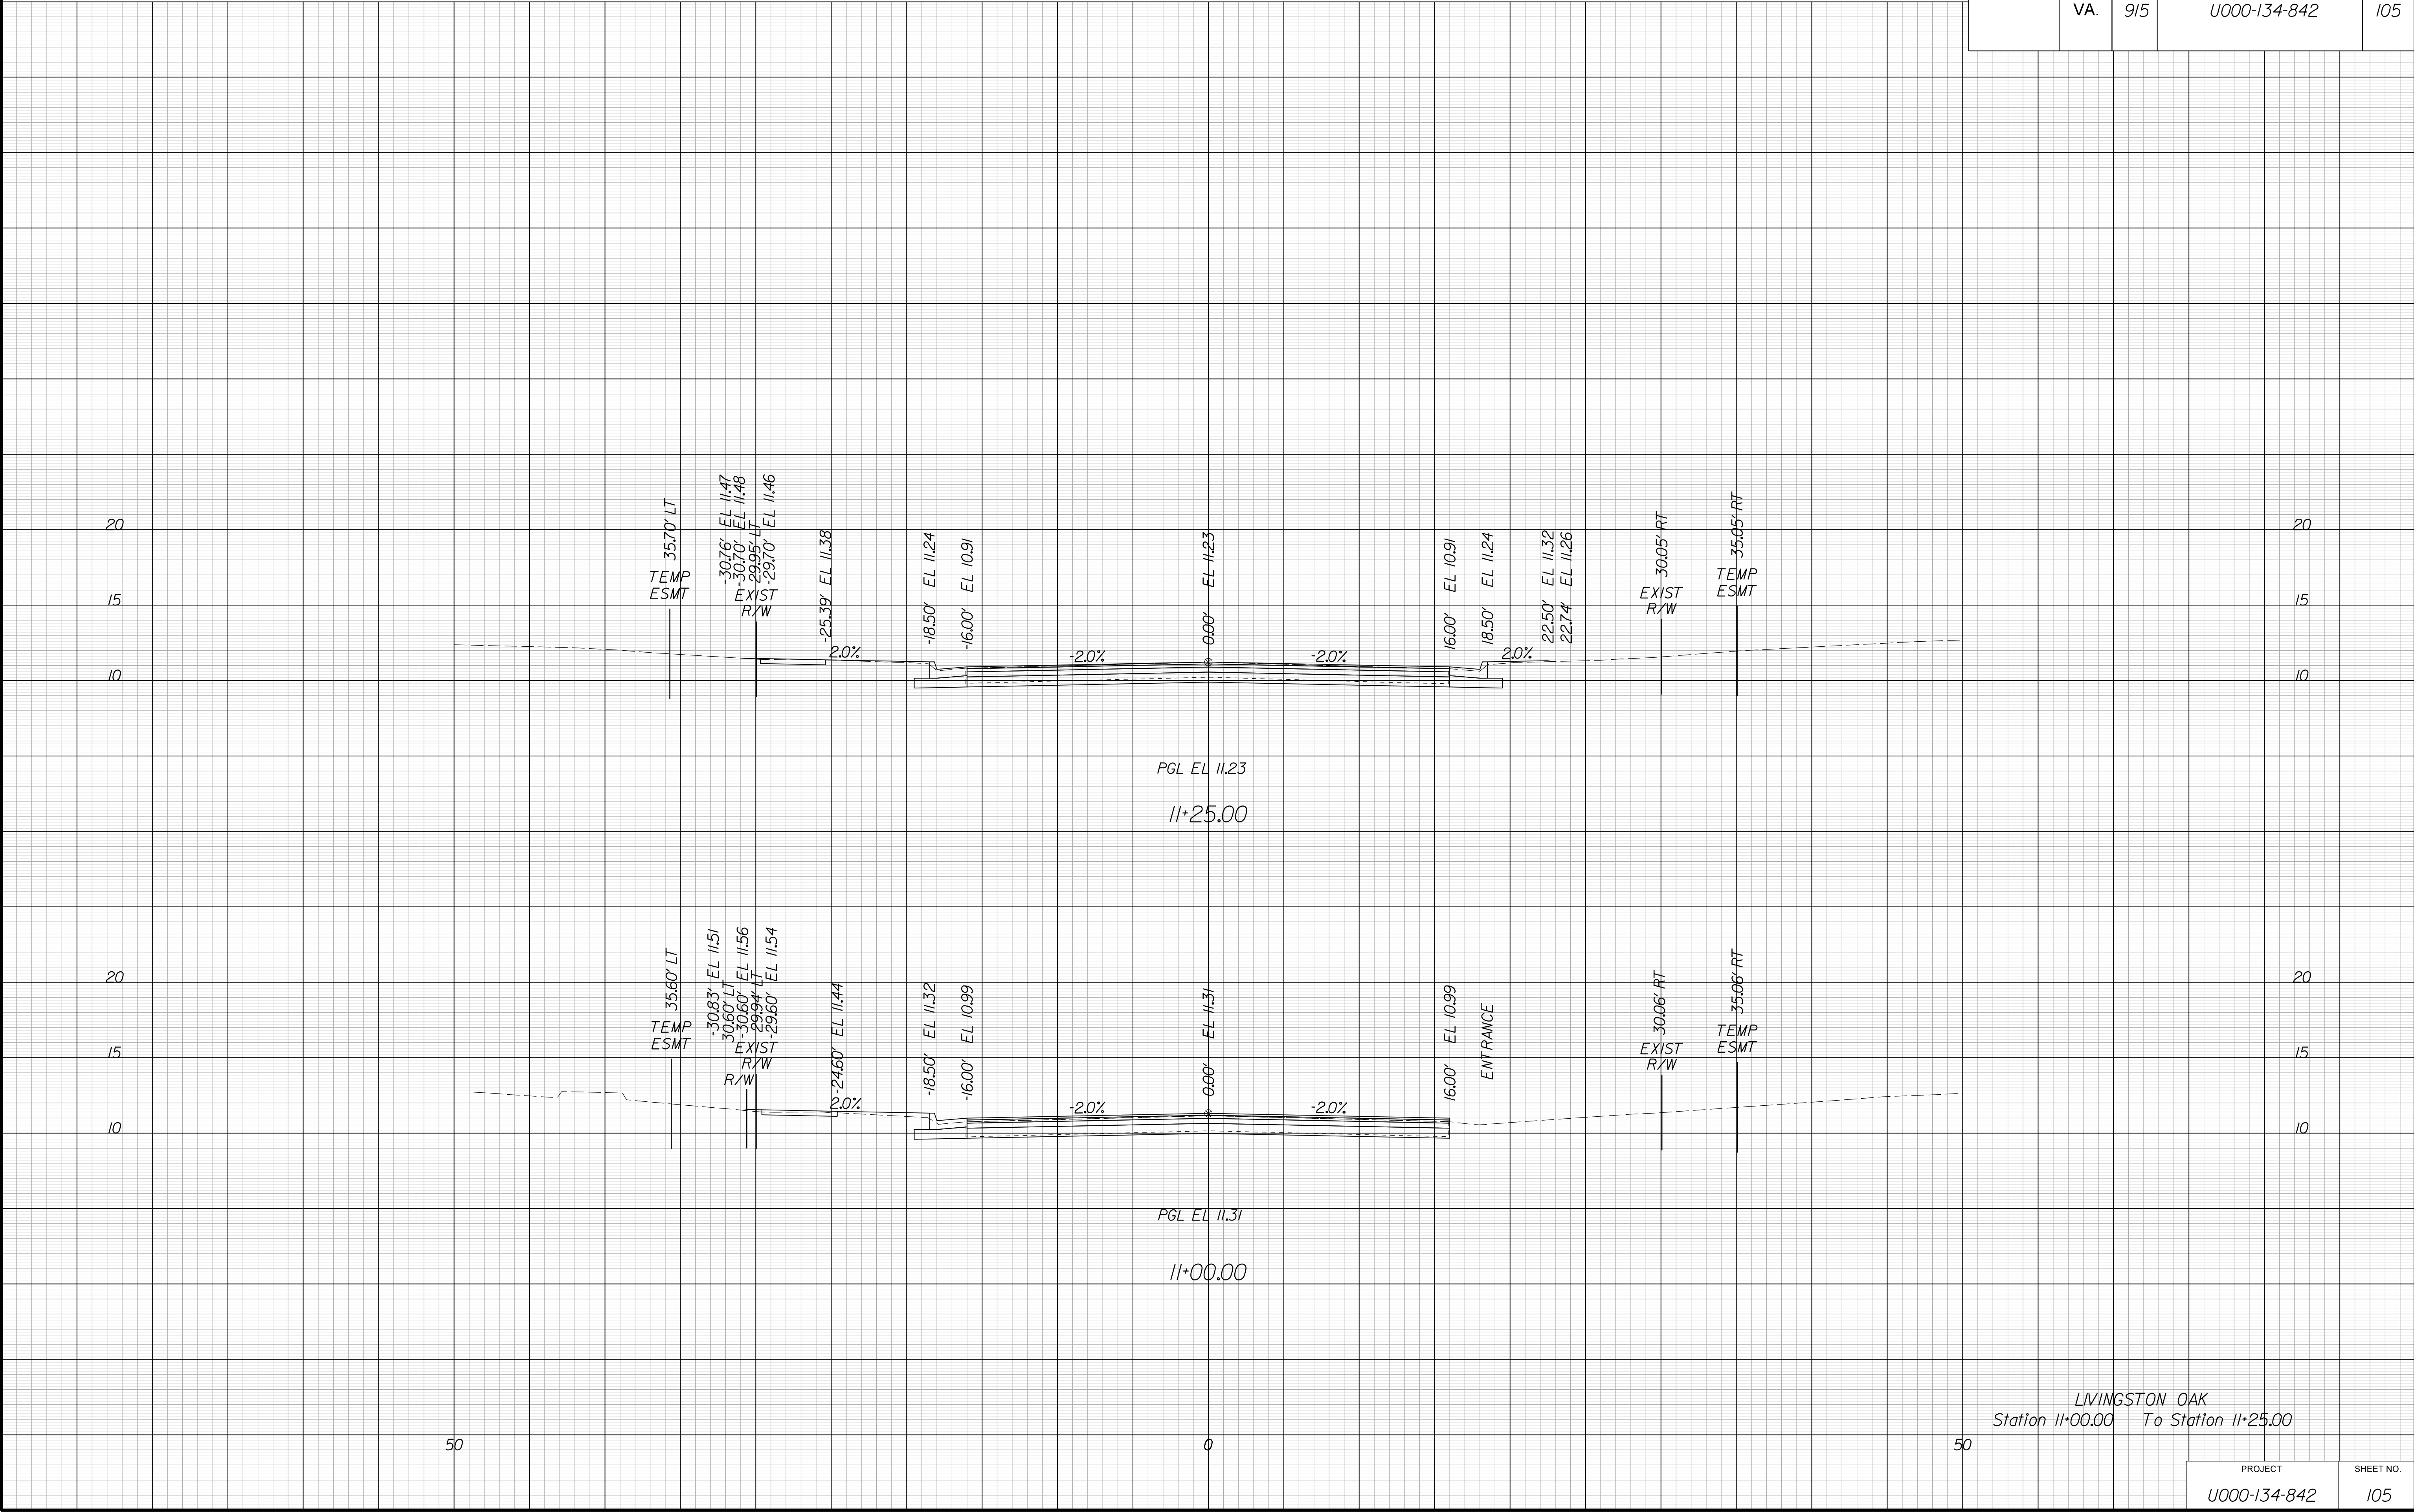


PROJECT MANAGER WWW-----
SURVEYED BY, DATE XXX-----
DESIGN BY YYY-----
SUBSURFACE UTILITY BY, DATE ZZZ-----

CROSS SECTIONS
SCALE 1 IN. = 5 FT

DESIGN FEATURES RELATING TO CONSTRUCTION
OR TO REGULATION AND CONTROL OF TRAFFIC
MAY BE SUBJECT TO CHANGE AS DEEMED
NECESSARY BY THE DEPARTMENT

REVISED	STATE	STATE		SHEET NO.
		ROUTE	PROJECT	
	VA.	915	U000-134-842	106

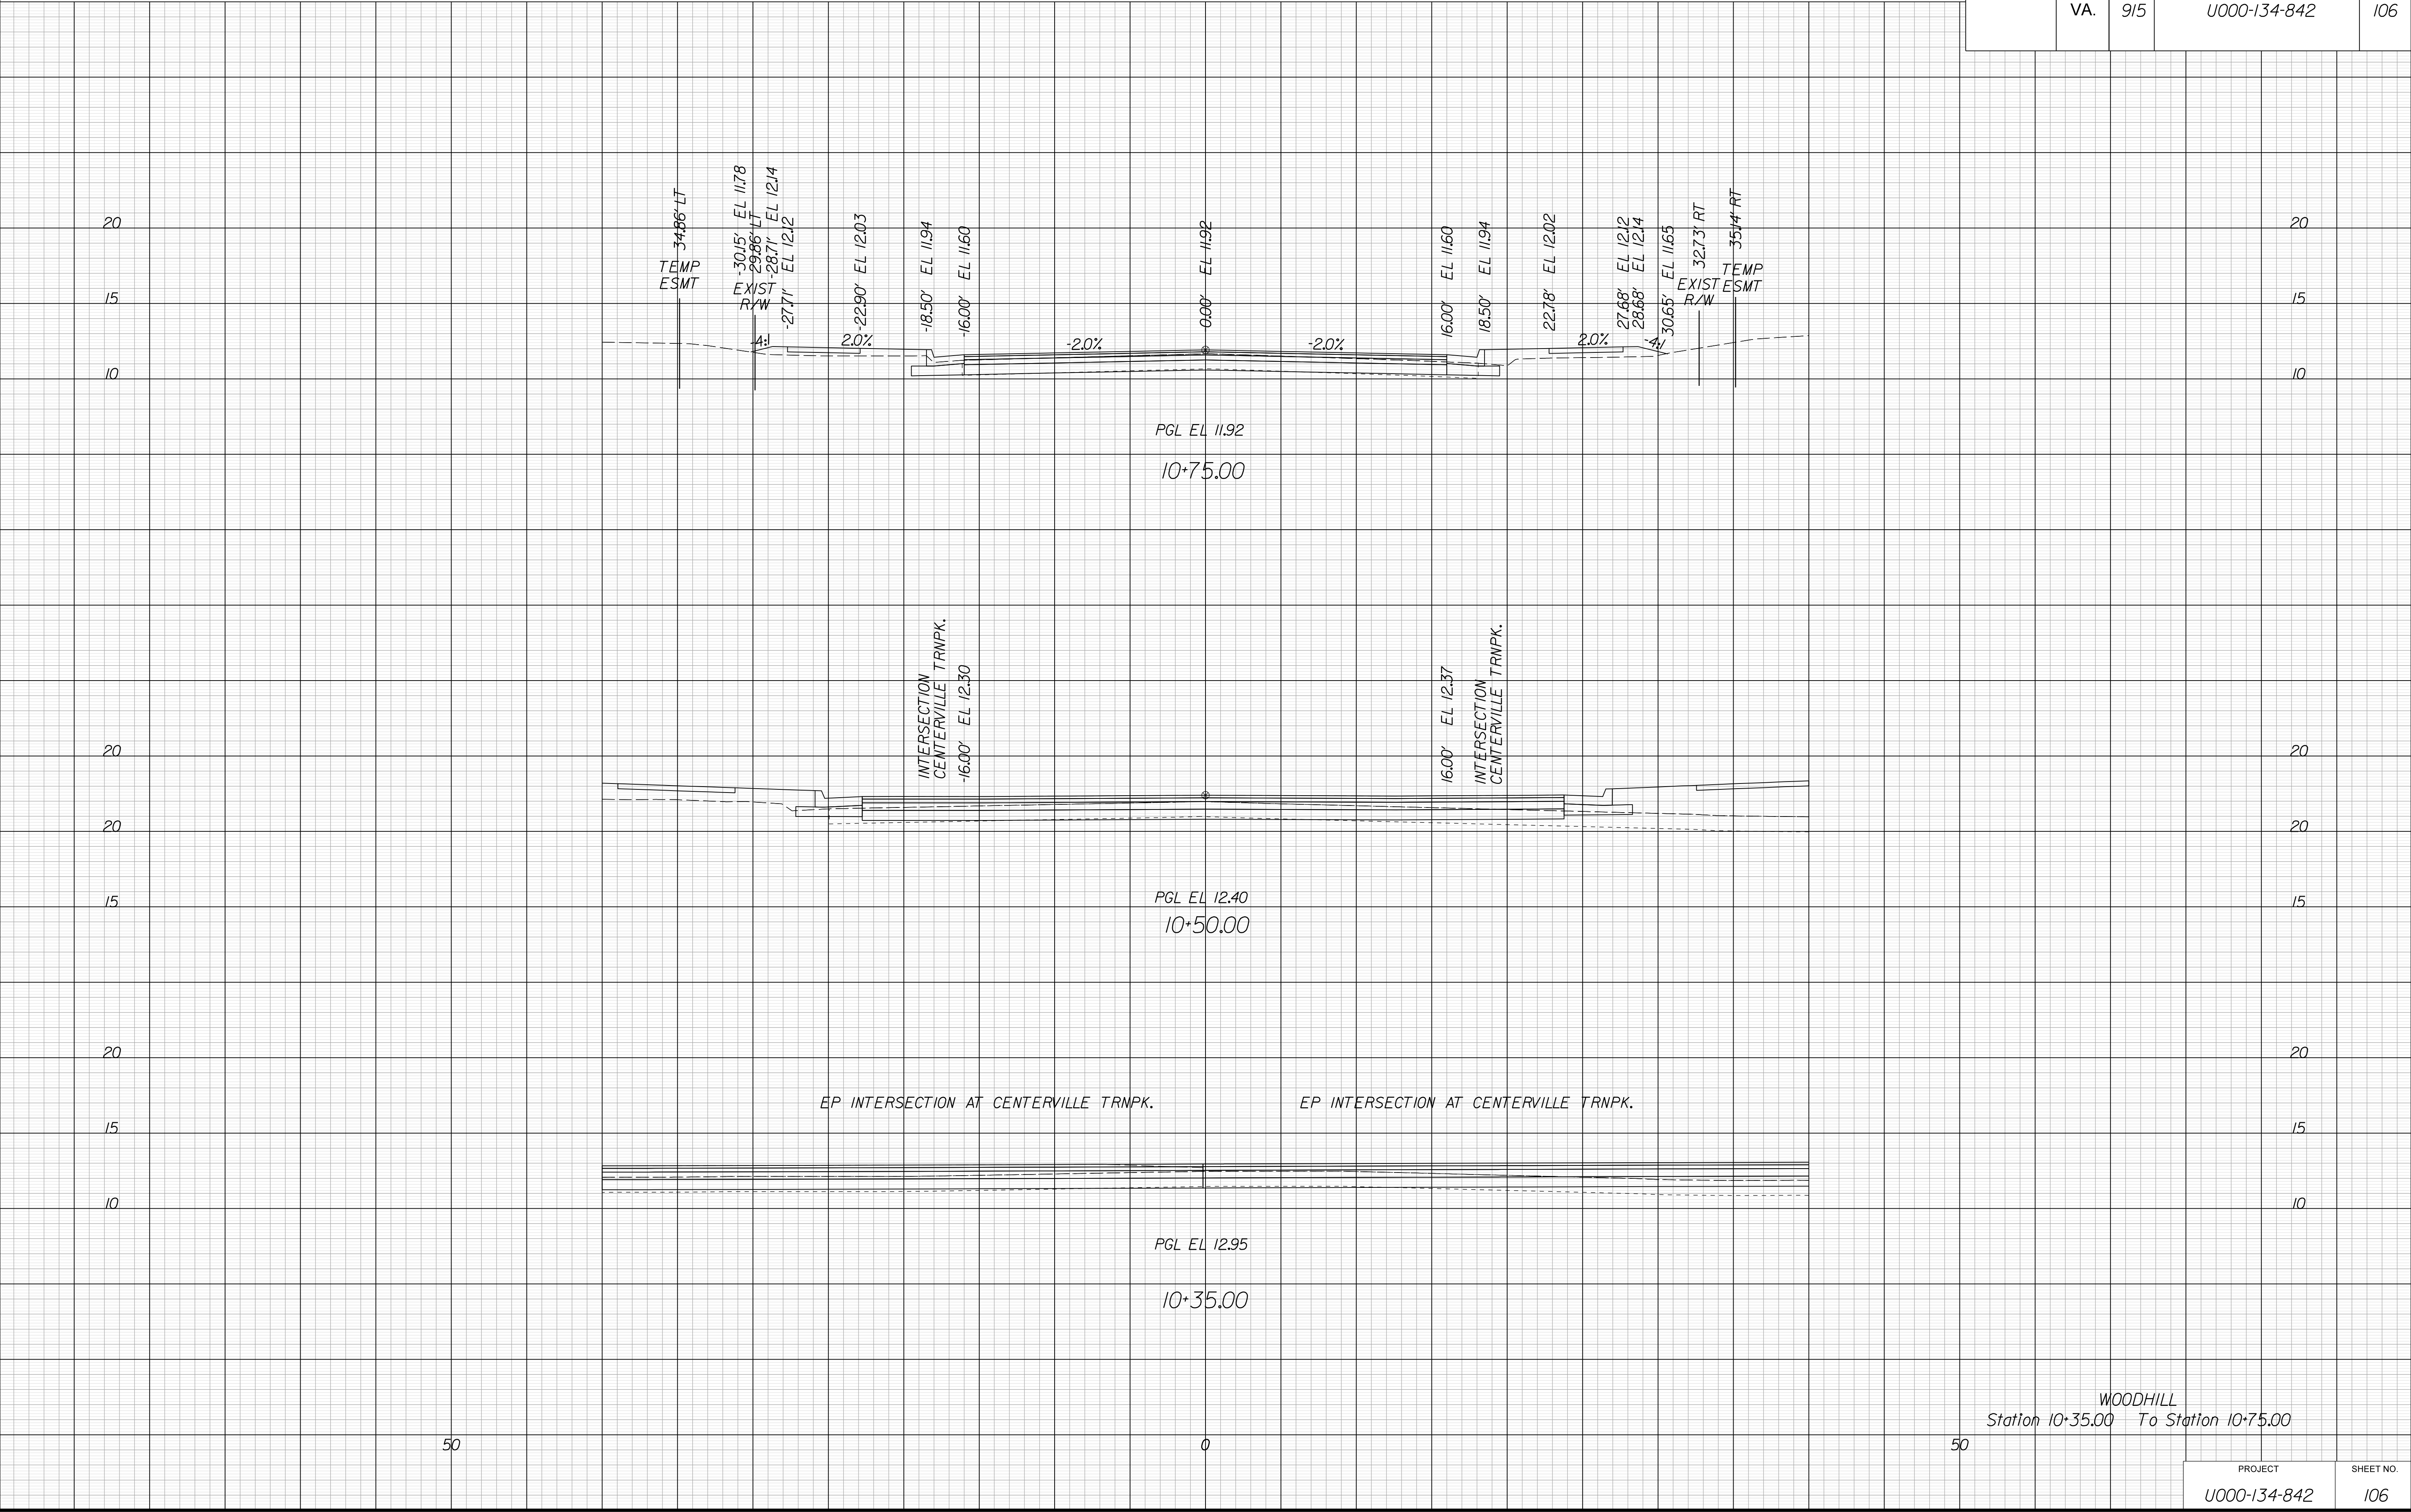


PROJECT MANAGER WWW-----
SURVEYED BY, DATE XXX-----
DESIGN BY YY-----
SUBSURFACE UTILITY BY, DATE ZZZ-----

CROSS SECTIONS
SCALE 1 IN. = 5 FT

DESIGN FEATURES RELATING TO CONSTRUCTION
OR TO REGULATION AND CONTROL OF TRAFFIC
MAY BE SUBJECT TO CHANGE AS DEEMED
NECESSARY BY THE DEPARTMENT

REVISED	STATE	ROUTE	STATE	PROJECT	SHEET NO.
	VA.	915		U000-134-842	

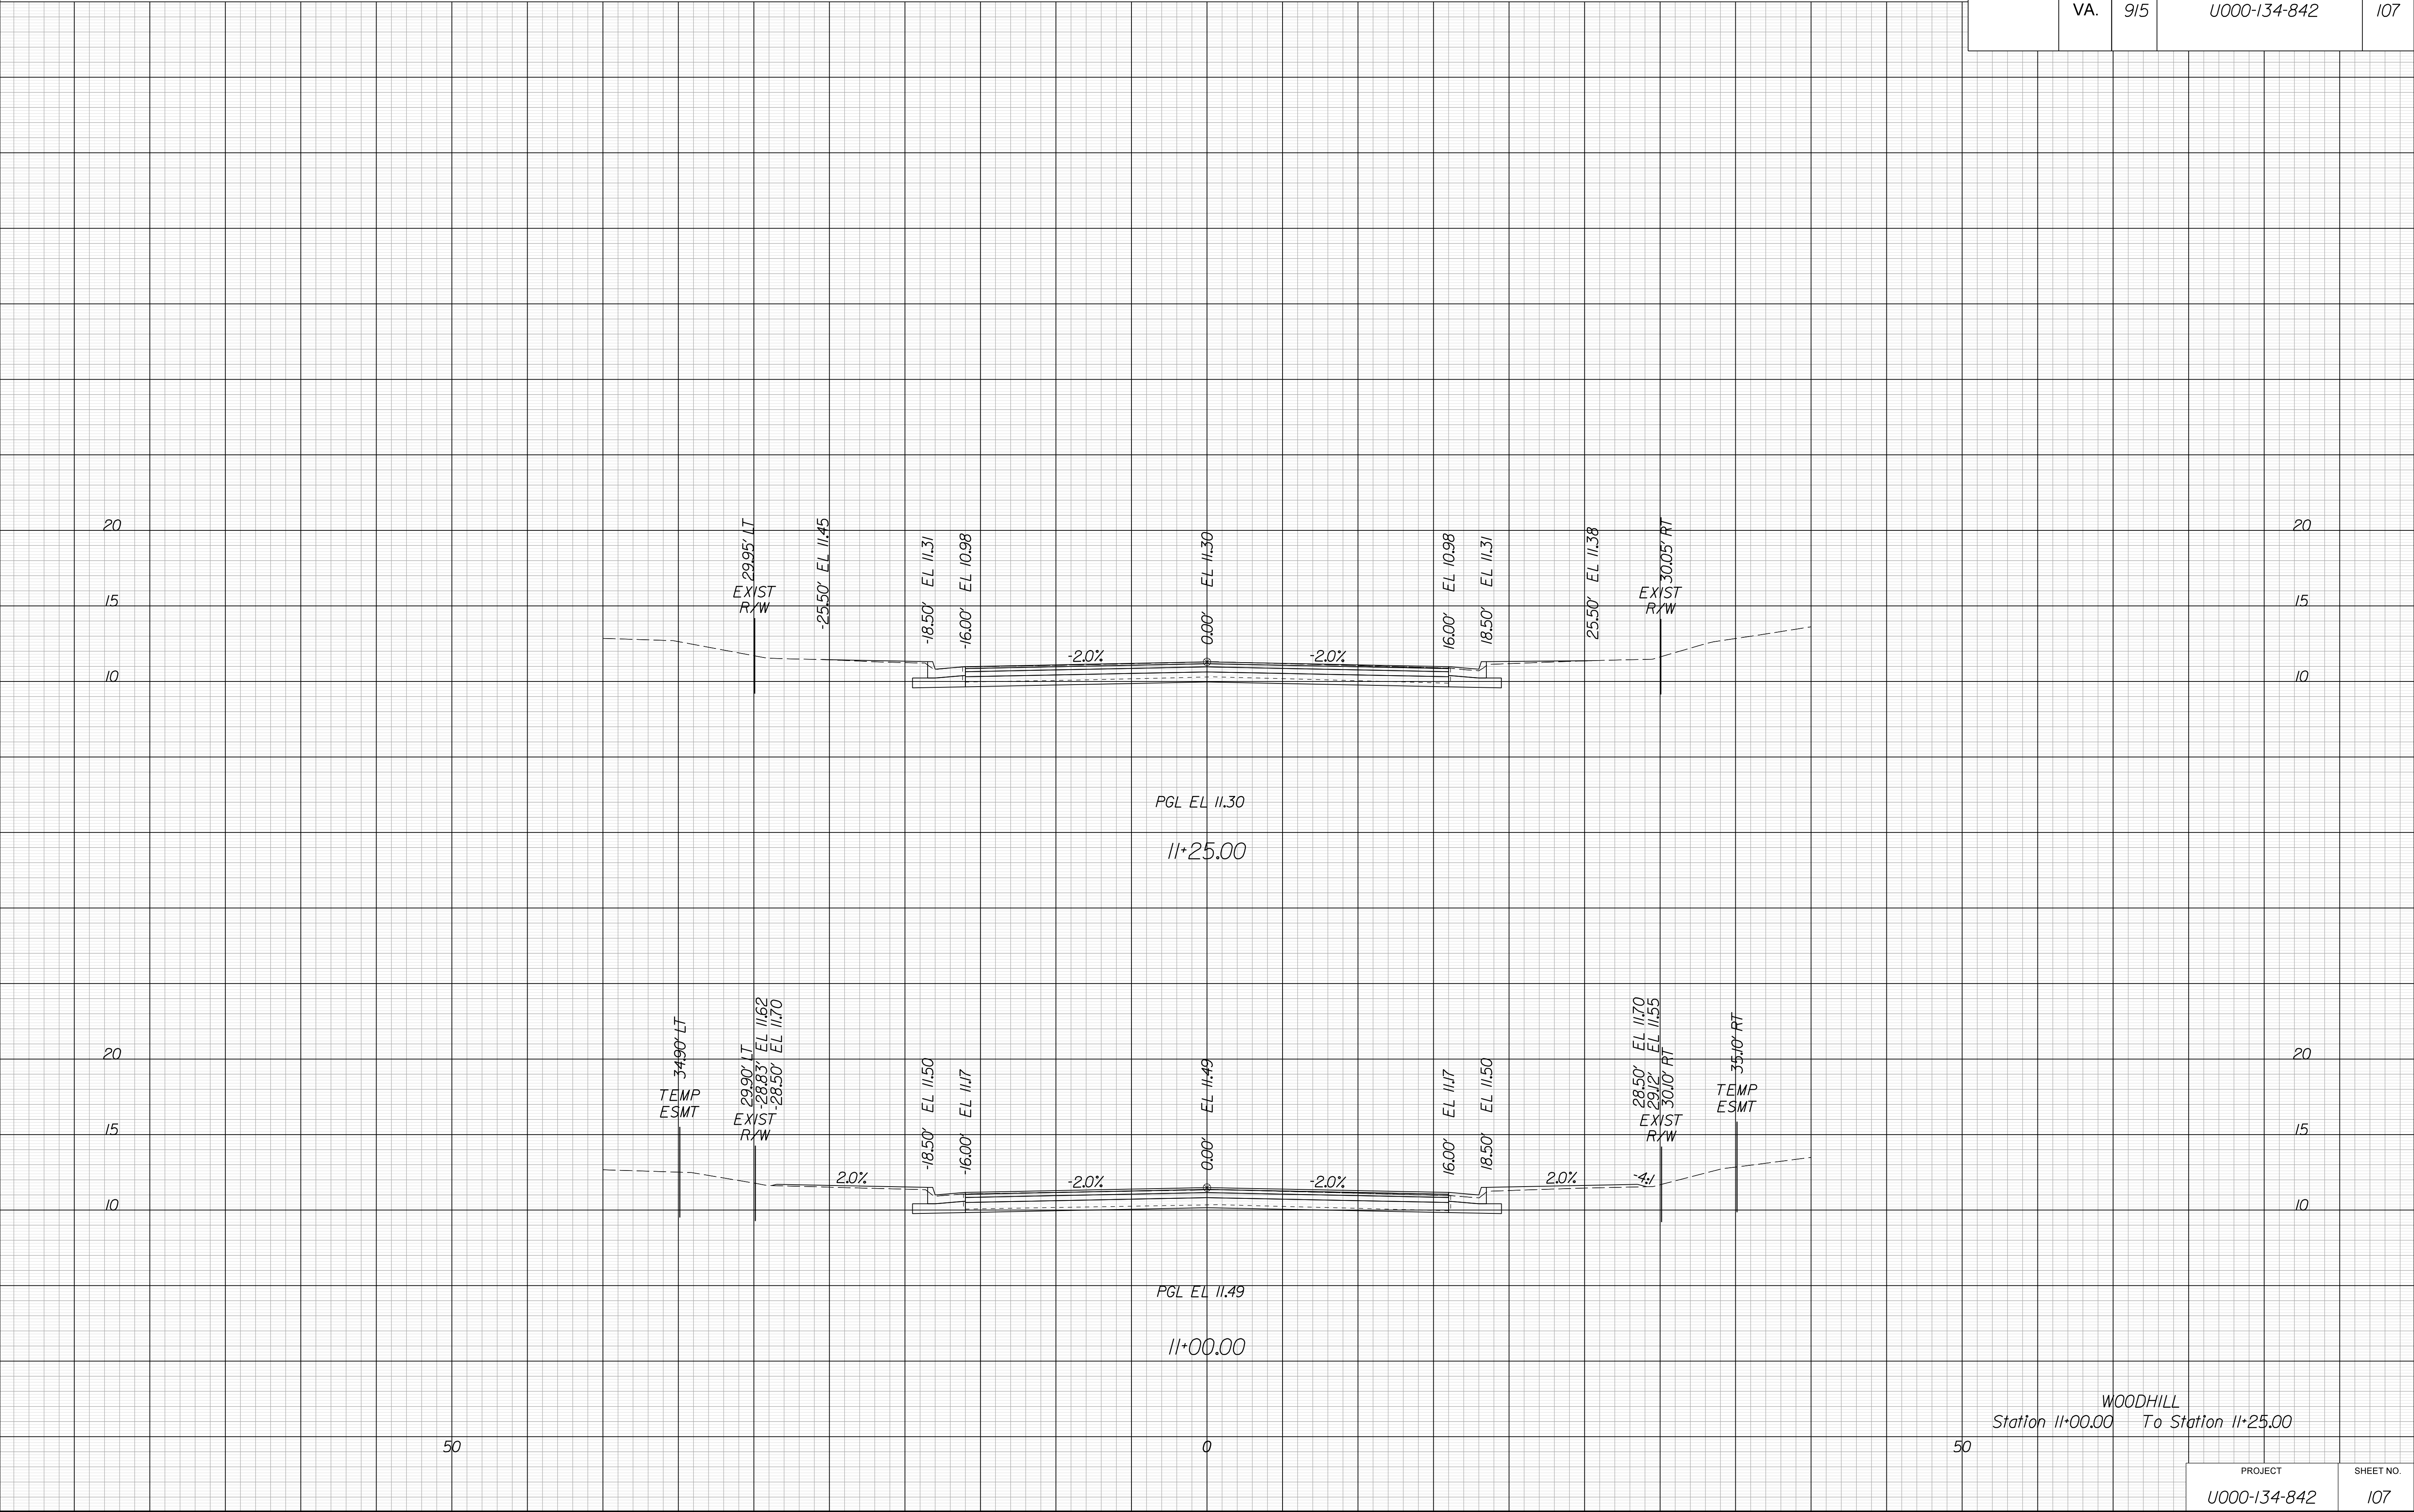


PROJECT MANAGER WWW-----
SURVEYED BY, DATE XXX-----
DESIGN BY YYY-----
SUBSURFACE UTILITY BY, DATE ZZZ-----

CROSS SECTIONS
SCALE 1 IN. = 5 FT


DESIGN FEATURES RELATING TO CONSTRUCTION
OR TO REGULATION AND CONTROL OF TRAFFIC
MAY BE SUBJECT TO CHANGE AS DEEMED
NECESSARY BY THE DEPARTMENT

REVISED	STATE	STATE		SHEET NO.
		ROUTE	PROJECT	
	VA.	915	U000-134-842	108

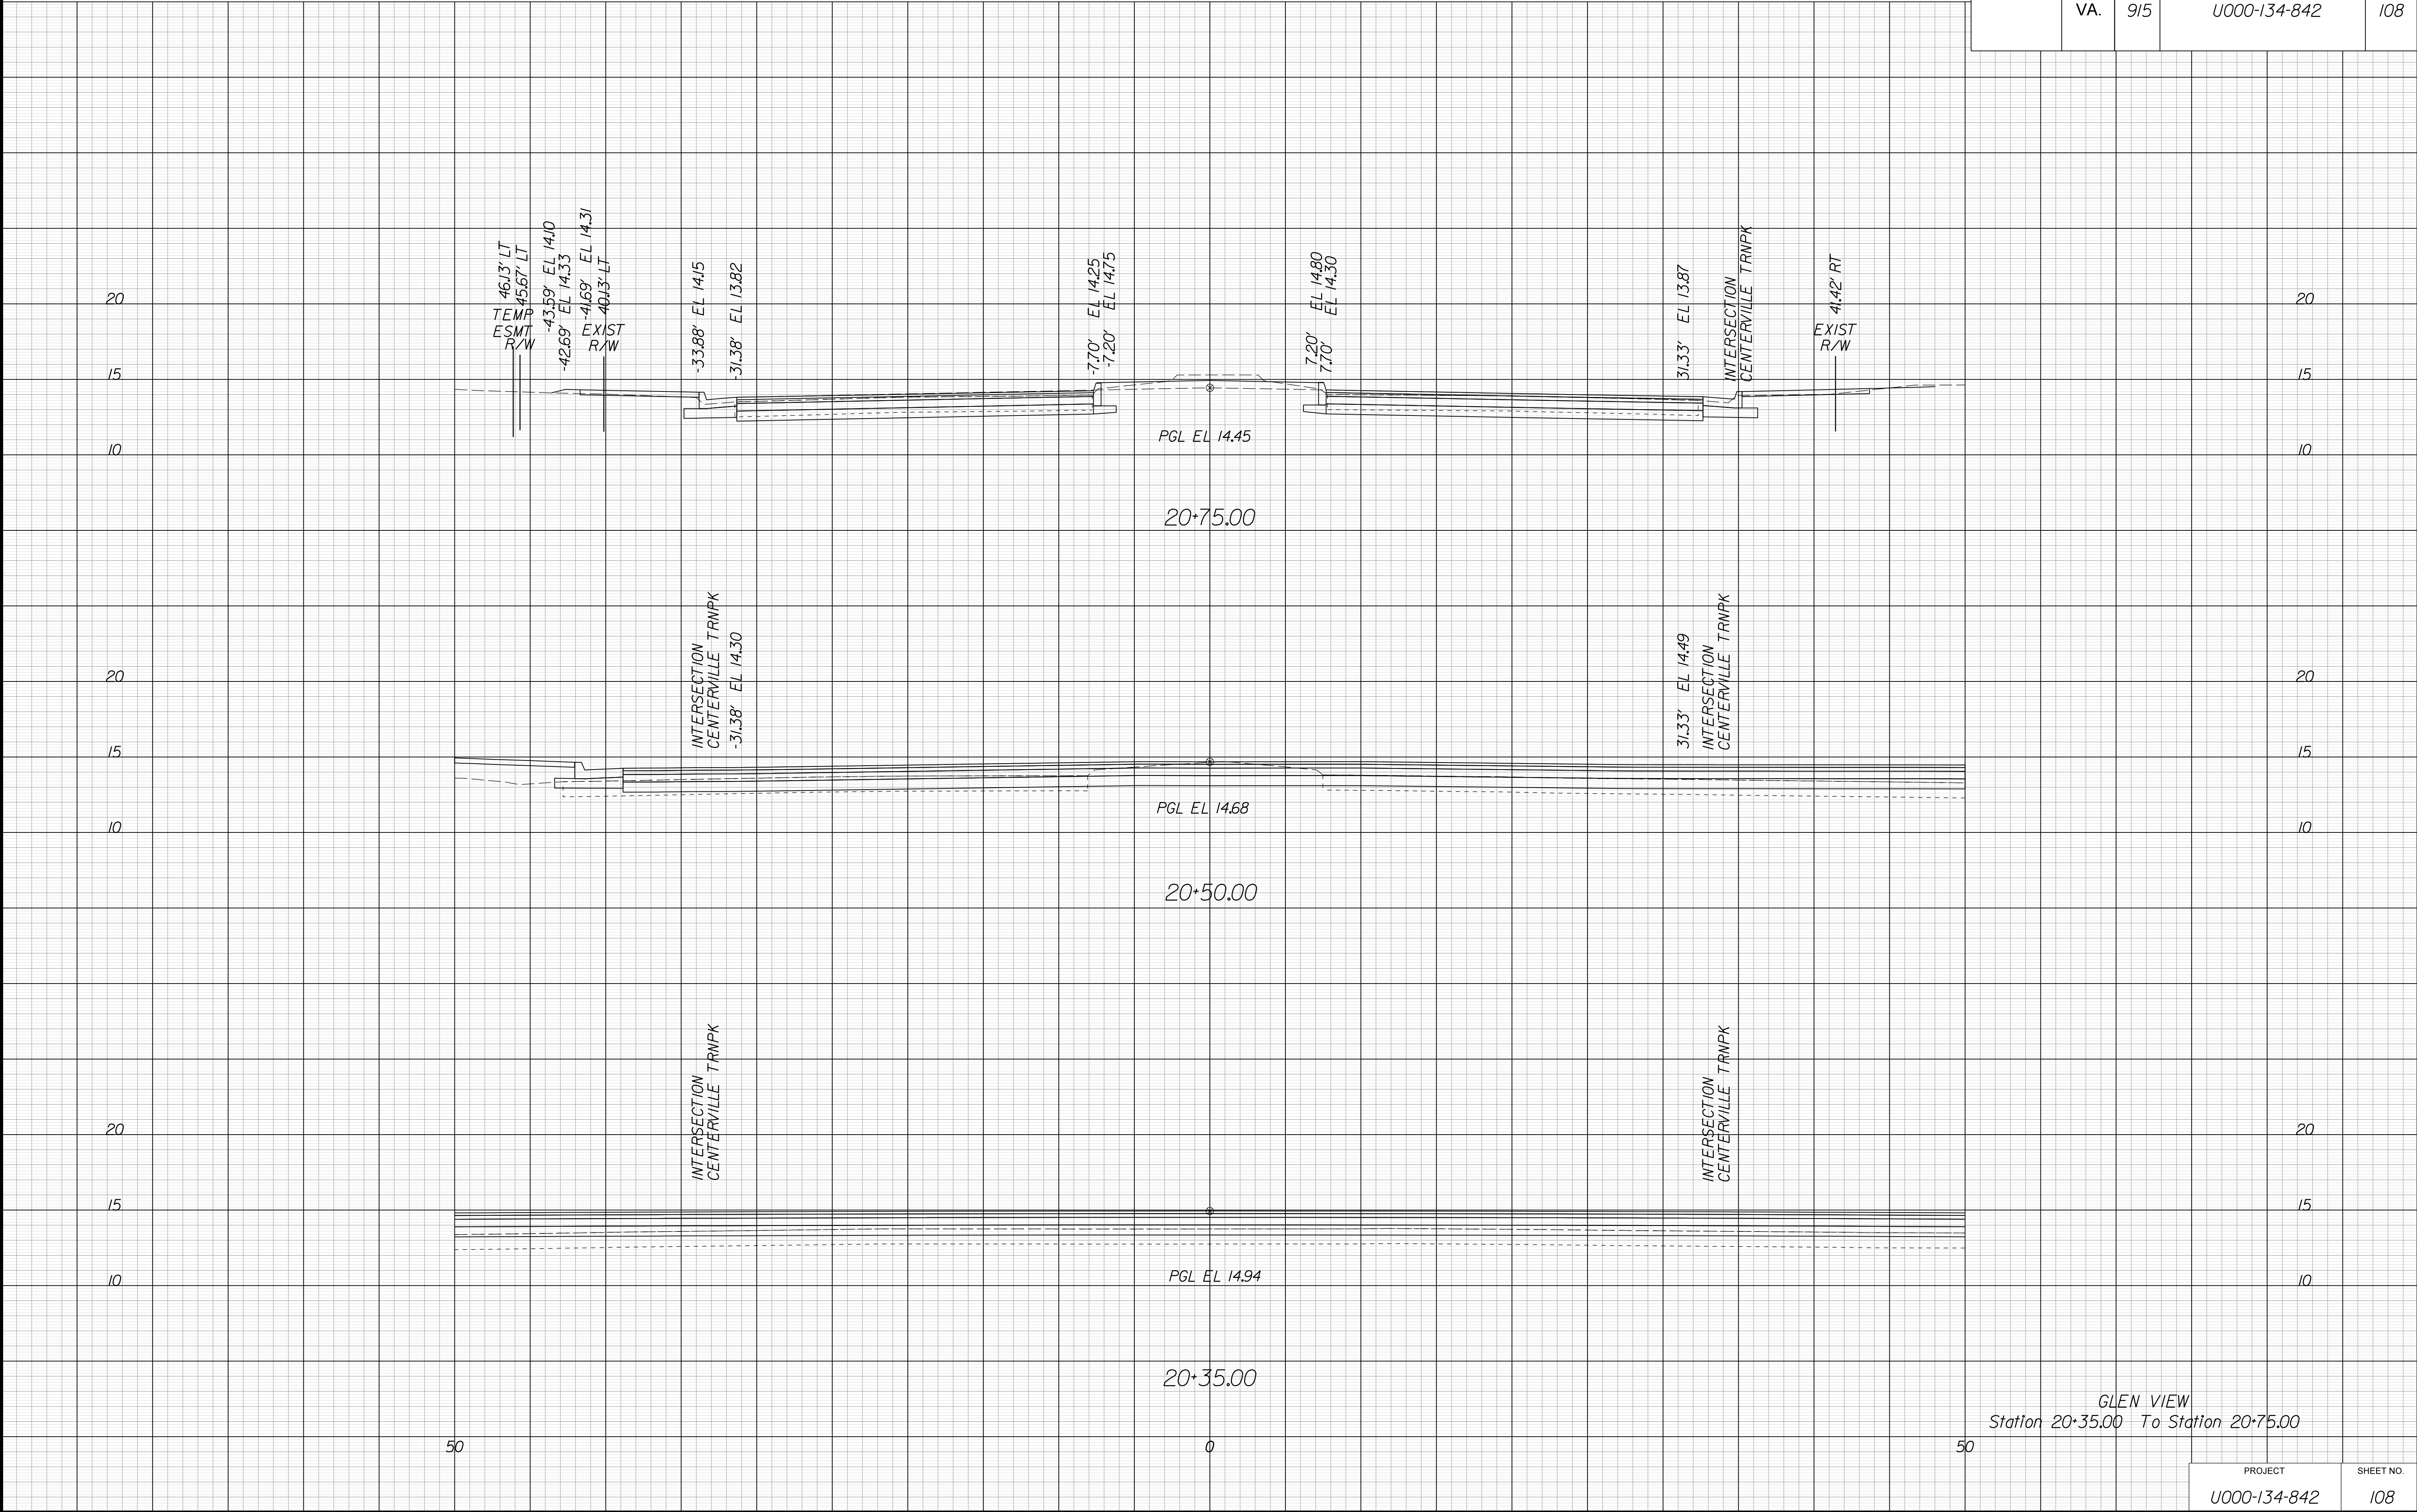

SCALE 1 IN. = 5 FT

REVISED	STATE	STATE		SHEET NO
		ROUTE	PROJECT	
	VA.	915	U000-134-842	109

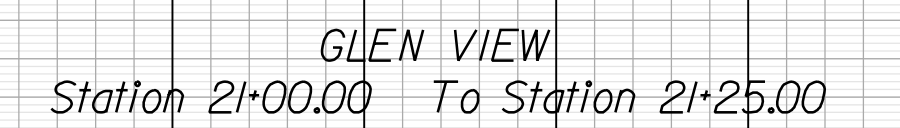

SCALE 1 IN. = 5 FT

REVISED	STATE	STATE		SHEET NO
		ROUTE	PROJECT	
	VA.	915	U000-134-842	110




PROJECT MANAGER WWW
SURVEYED BY, DATE XXX
DESIGN BY YYY
SUBSURFACE UTILITY BY, DATE ZZZ

CROSS SECTIONS
SCALE 1 IN. = 5 FT

DESIGN FEATURES RELATING TO CONSTRUCTION
OR TO REGULATION AND CONTROL OF TRAFFIC
MAY BE SUBJECT TO CHANGE AS DEEMED
NECESSARY BY THE DEPARTMENT

REVISED	STATE	STATE		SHEET NO.
	ROUTE	PROJECT		
	VA.	915	U000-134-842	III

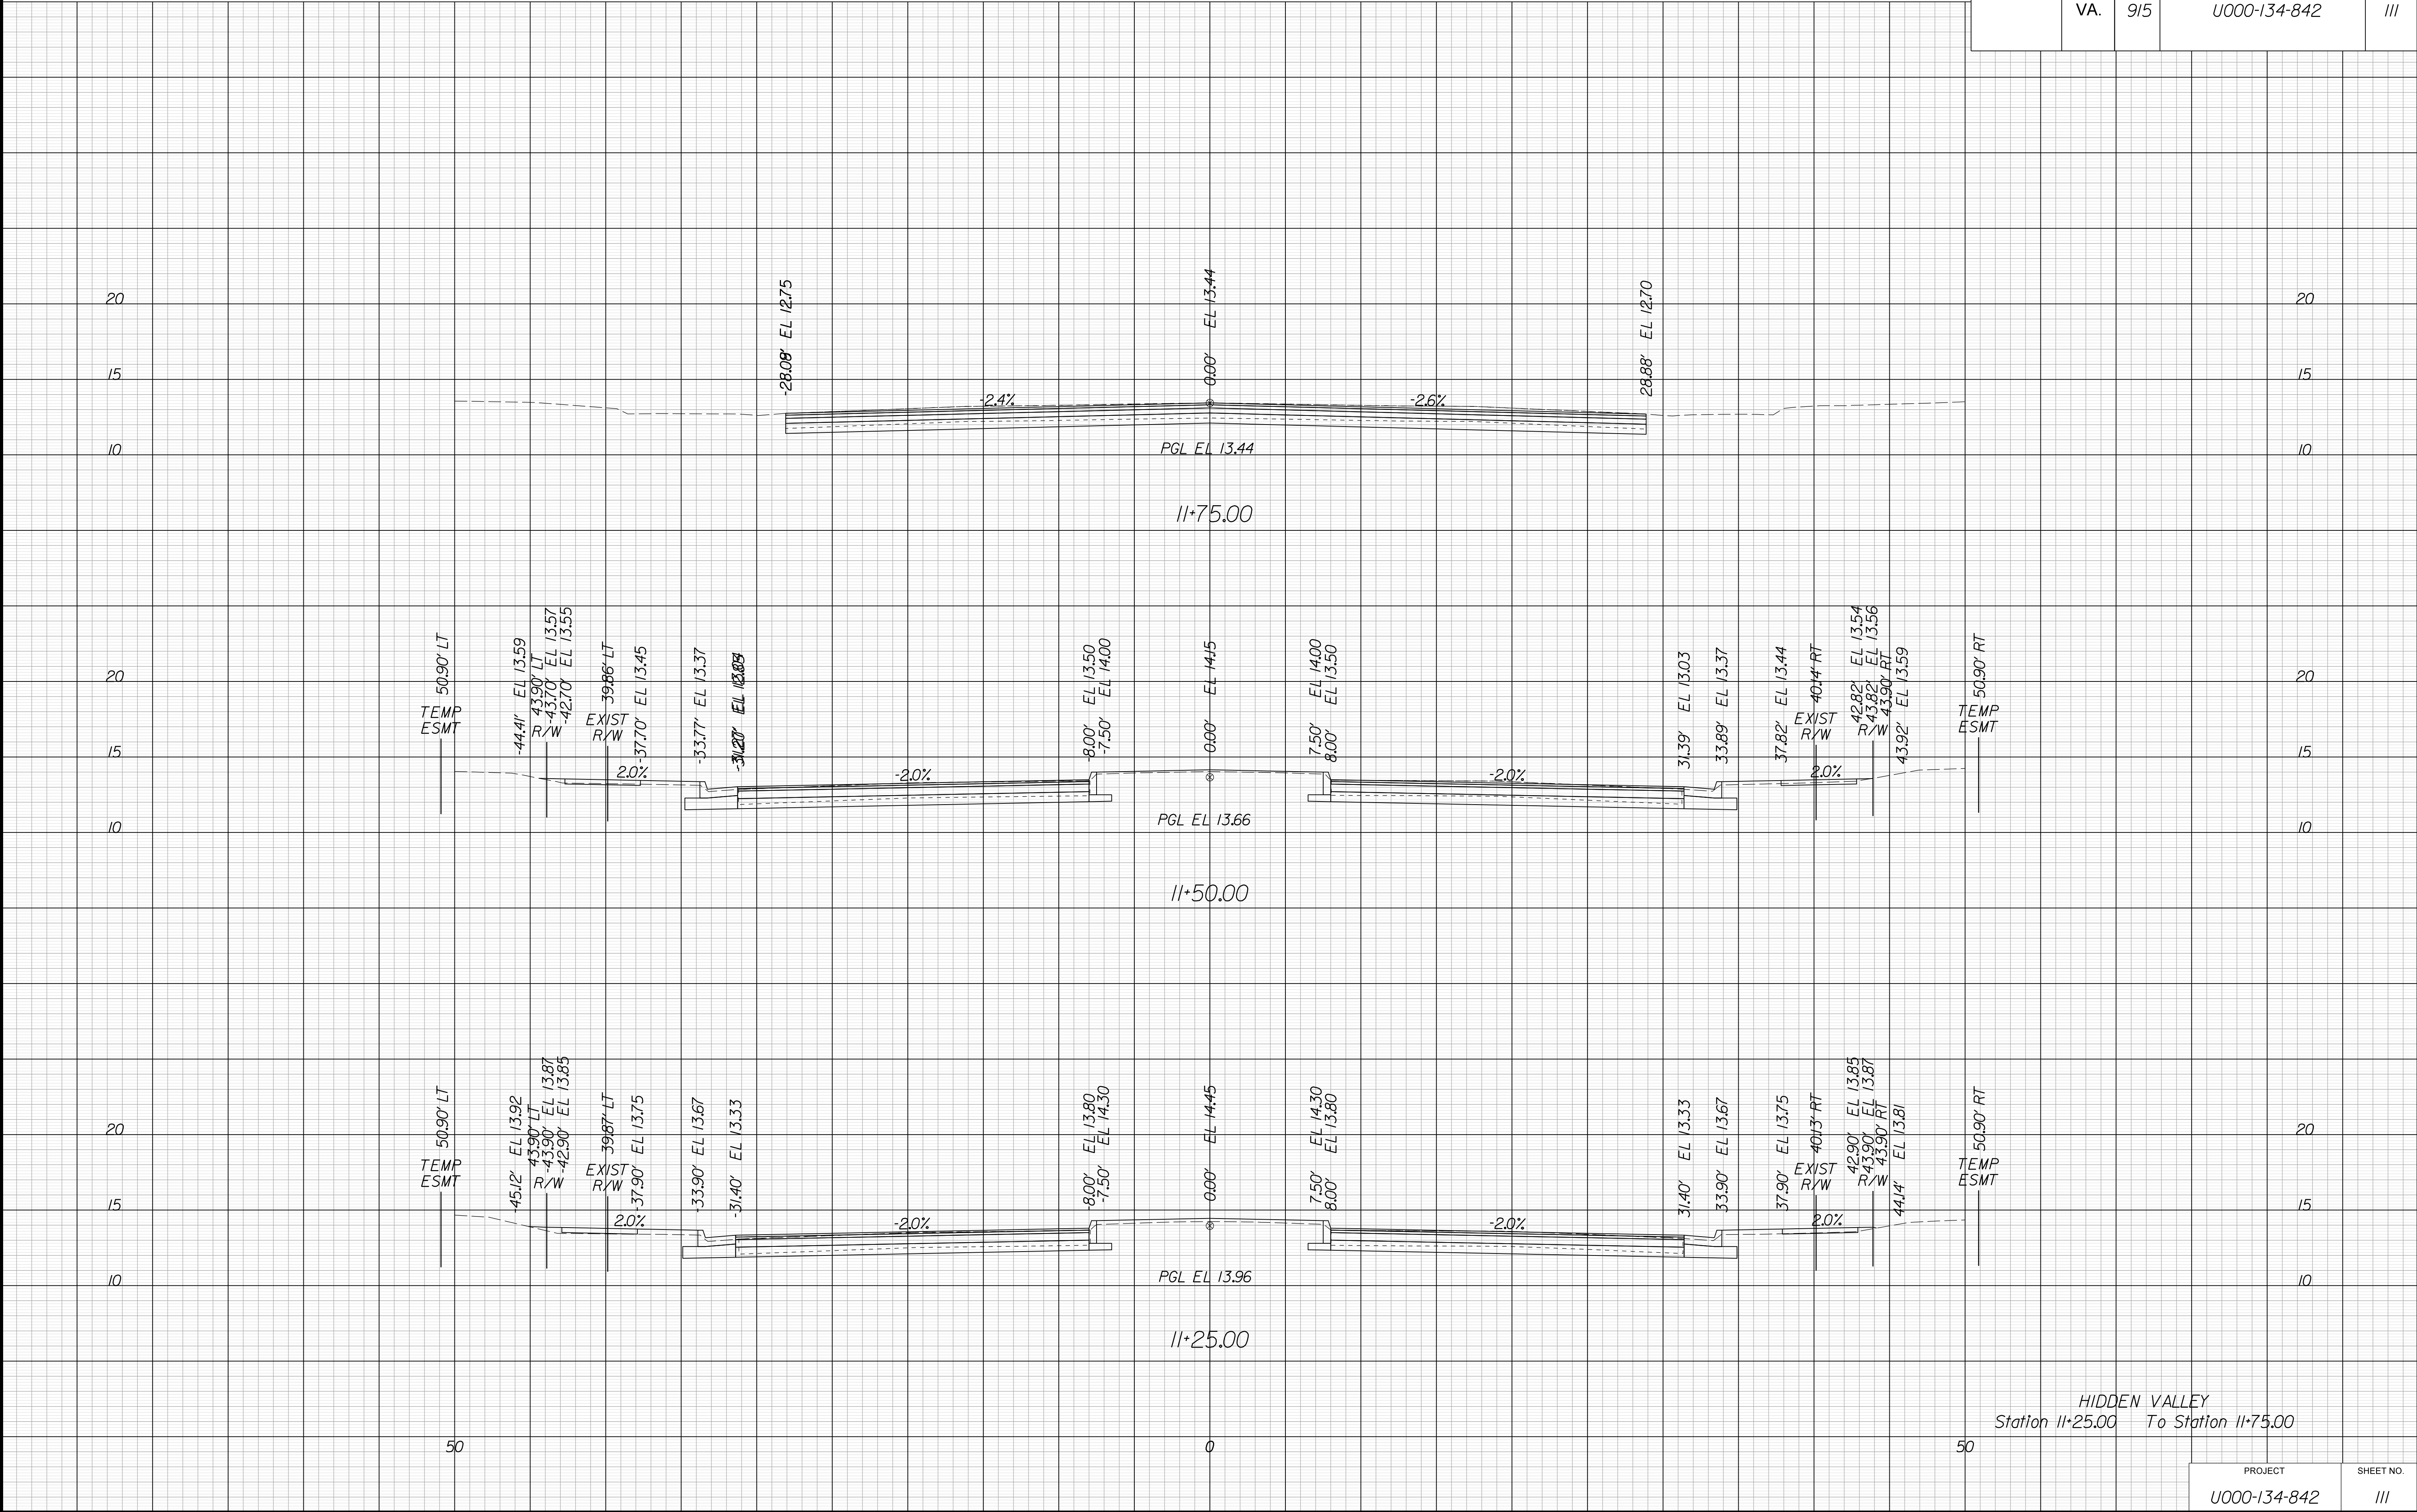


HIDDEN VALLEY
Station 11+25.00 To Station 11+75.00

PROJECT MANAGER WWW-----
SURVEYED BY, DATE XXX-----
DESIGN BY YYY-----
SUBSURFACE UTILITY BY, DATE ZZZ-----

CROSS SECTIONS
SCALE 1 IN. = 5 FT

DESIGN FEATURES RELATING TO CONSTRUCTION
OR TO REGULATION AND CONTROL OF TRAFFIC
MAY BE SUBJECT TO CHANGE AS DEEMED
NECESSARY BY THE DEPARTMENT

REVISED	STATE	ROUTE	STATE	PROJECT	SHEET NO.
	VA.	915		U000-134-842	

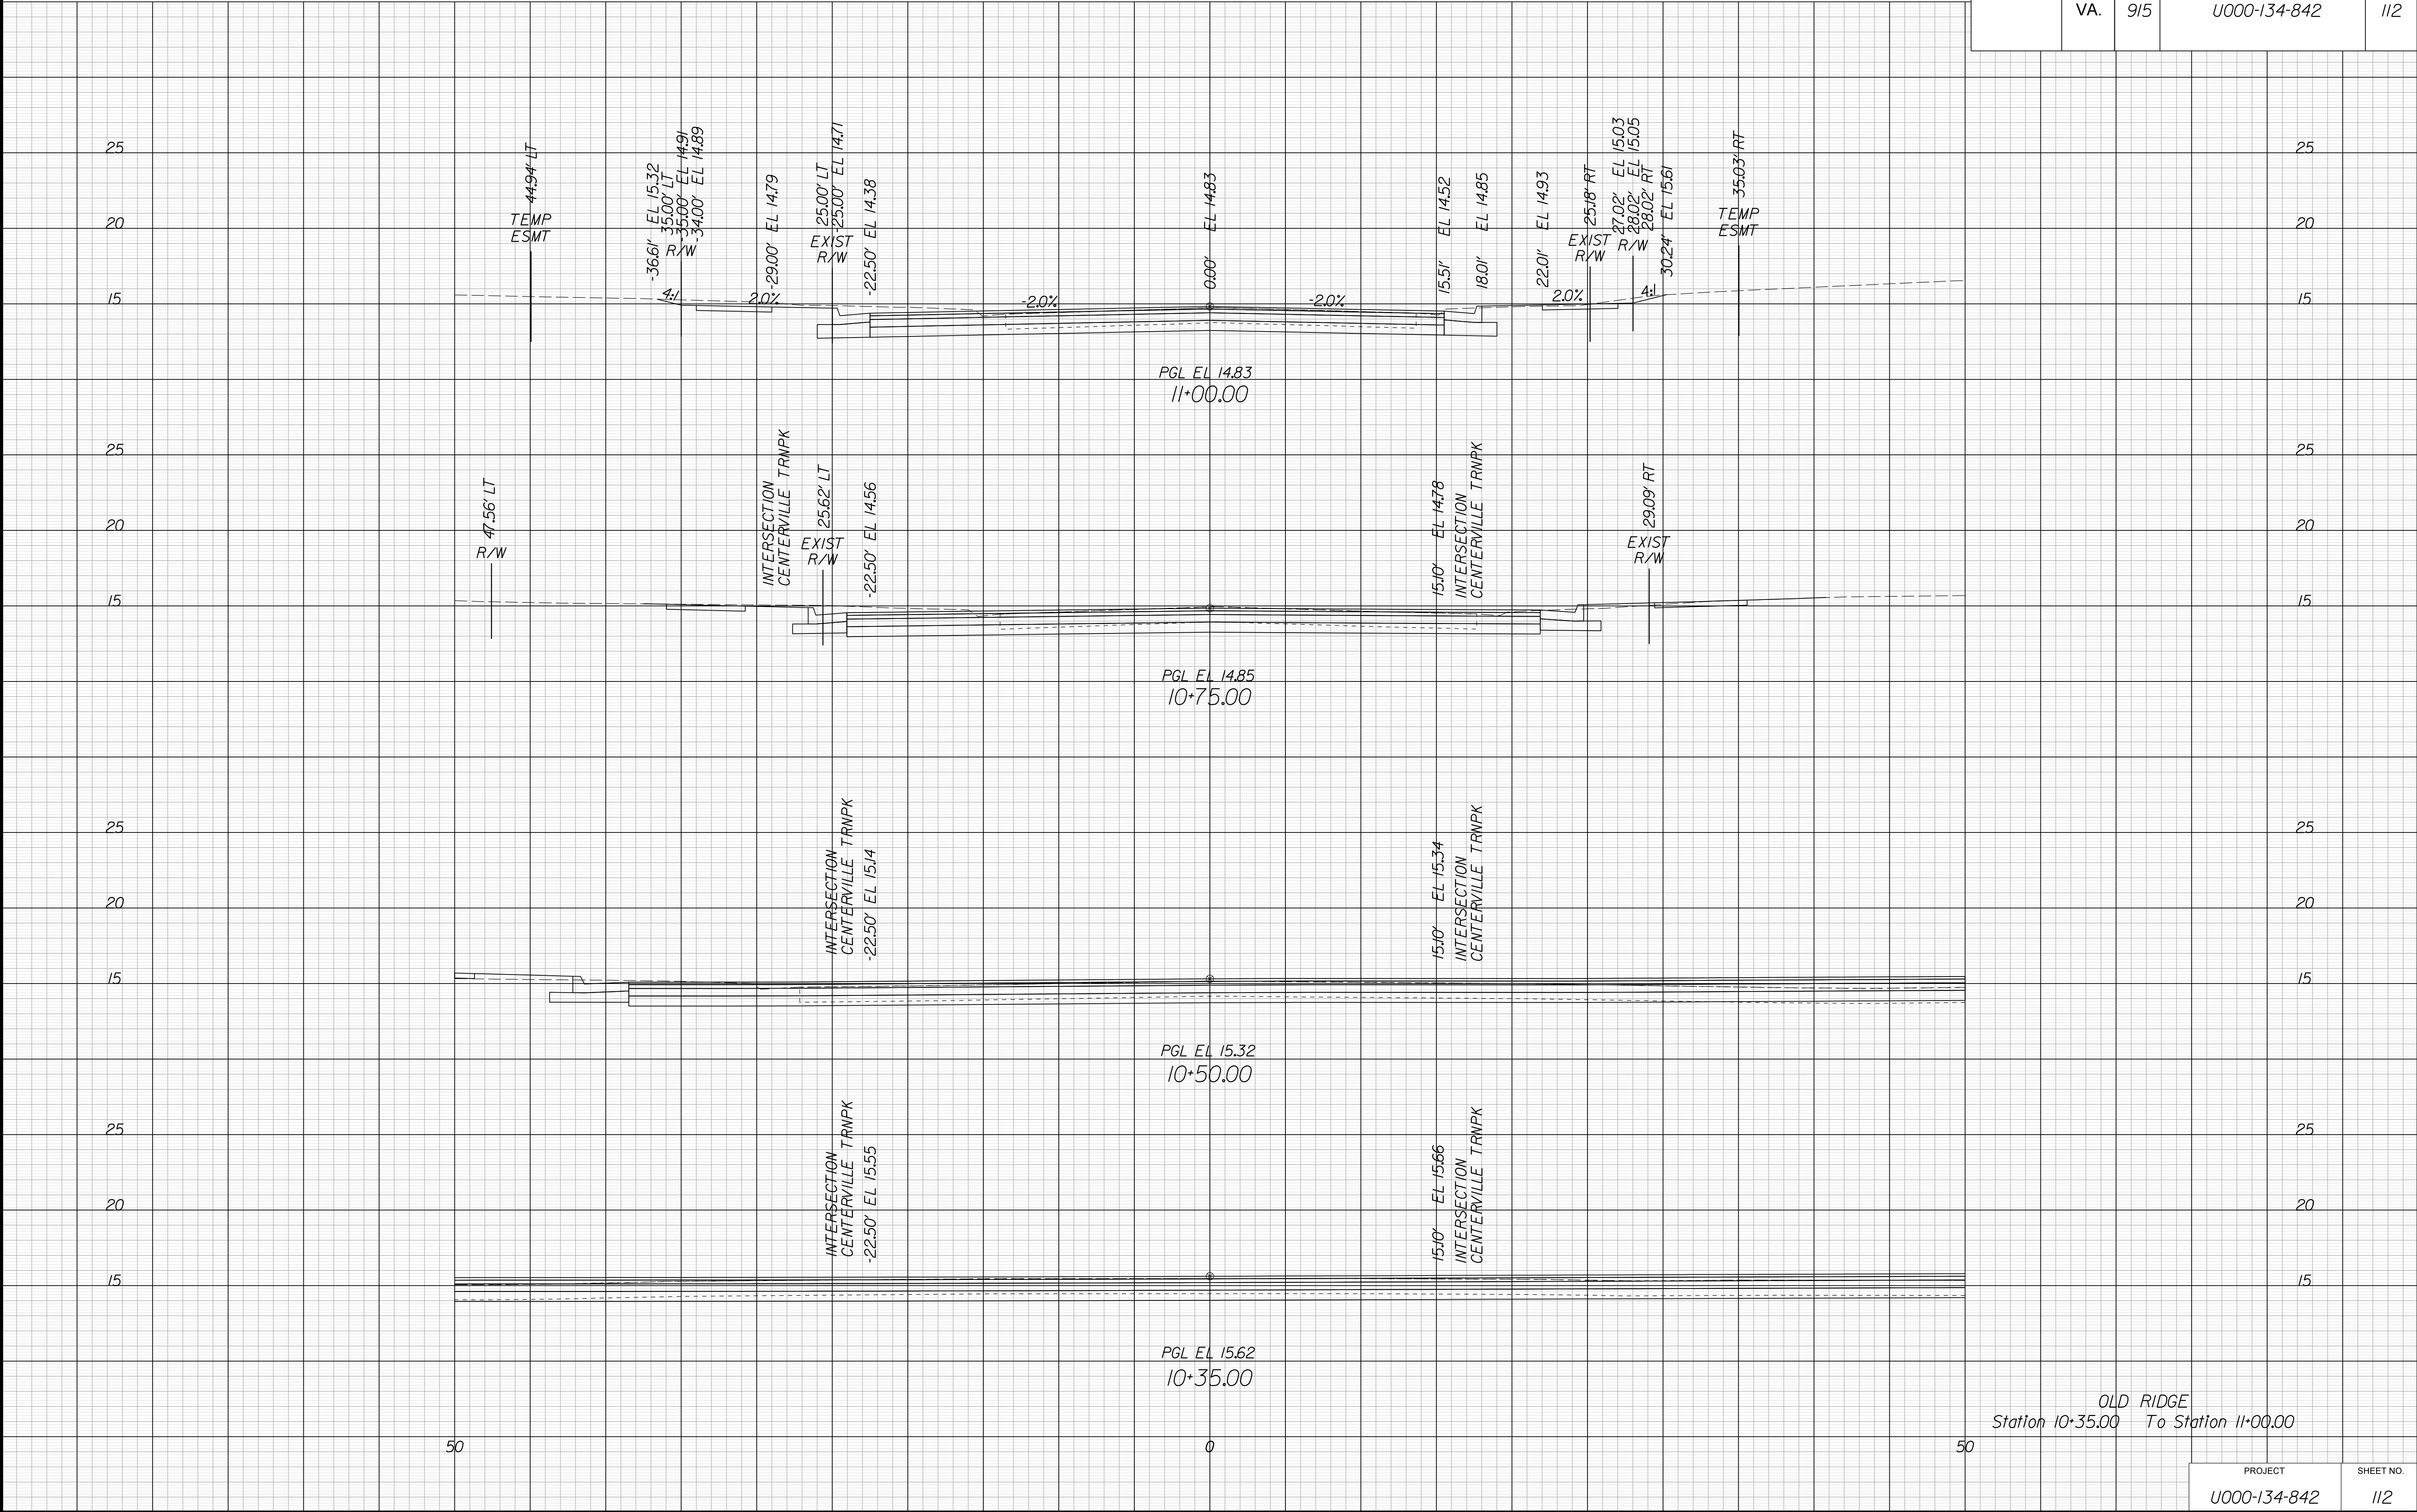


PROJECT MANAGER WWW-----
SURVEYED BY, DATE XXX-----
DESIGN BY YYY-----
SUBSURFACE UTILITY BY, DATE ZZZ-----

CROSS SECTIONS
SCALE 1 IN. = 5 FT

DESIGN FEATURES RELATING TO CONSTRUCTION
OR TO REGULATION AND CONTROL OF TRAFFIC
MAY BE SUBJECT TO CHANGE AS DEEMED
NECESSARY BY THE DEPARTMENT

REVISED	STATE	STATE		SHEET NO.
		ROUTE	PROJECT	
	VA.	915	U000-134-842	113

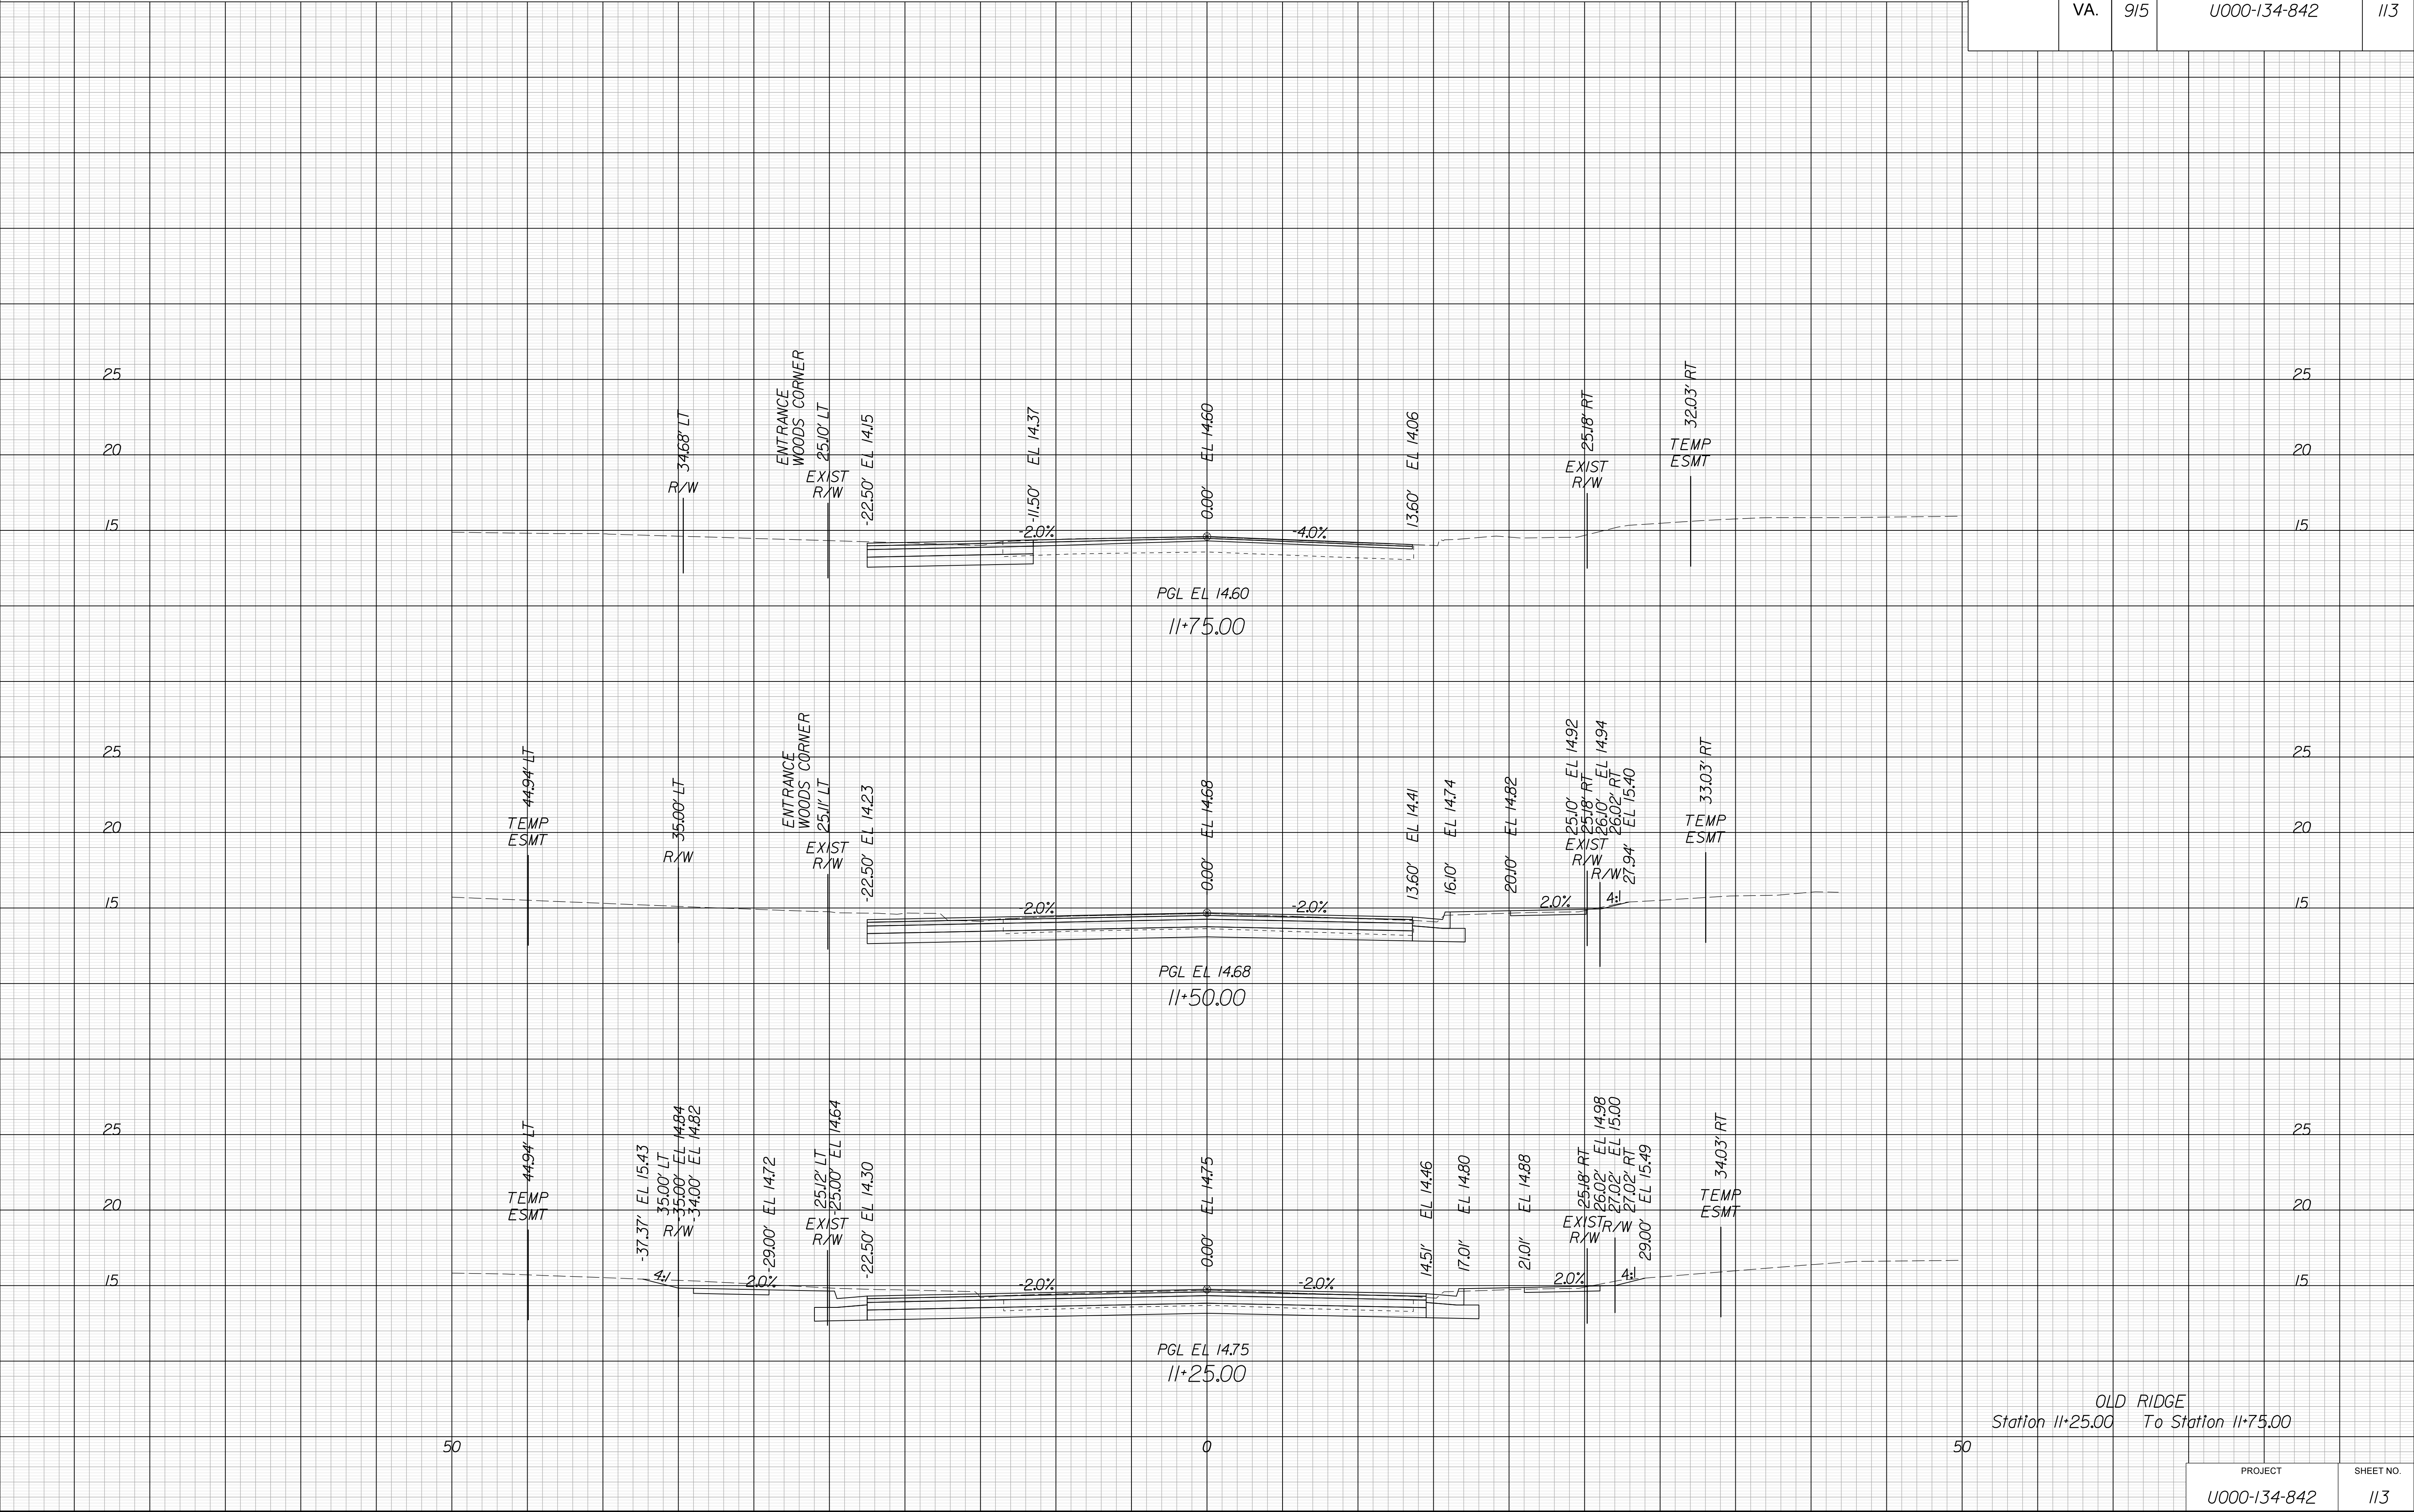


PROJECT MANAGER WWW-----
SURVEYED BY, DATE XXX-----
DESIGN BY YYY-----
SUBSURFACE UTILITY BY, DATE ZZZ-----

CROSS SECTIONS
SCALE 1 IN. = 5 FT

DESIGN FEATURES RELATING TO CONSTRUCTION
OR TO REGULATION AND CONTROL OF TRAFFIC
MAY BE SUBJECT TO CHANGE AS DEEMED
NECESSARY BY THE DEPARTMENT

REVISED	STATE	ROUTE	STATE	PROJECT	SHEET NO.
	VA.	915		U000-134-842	114

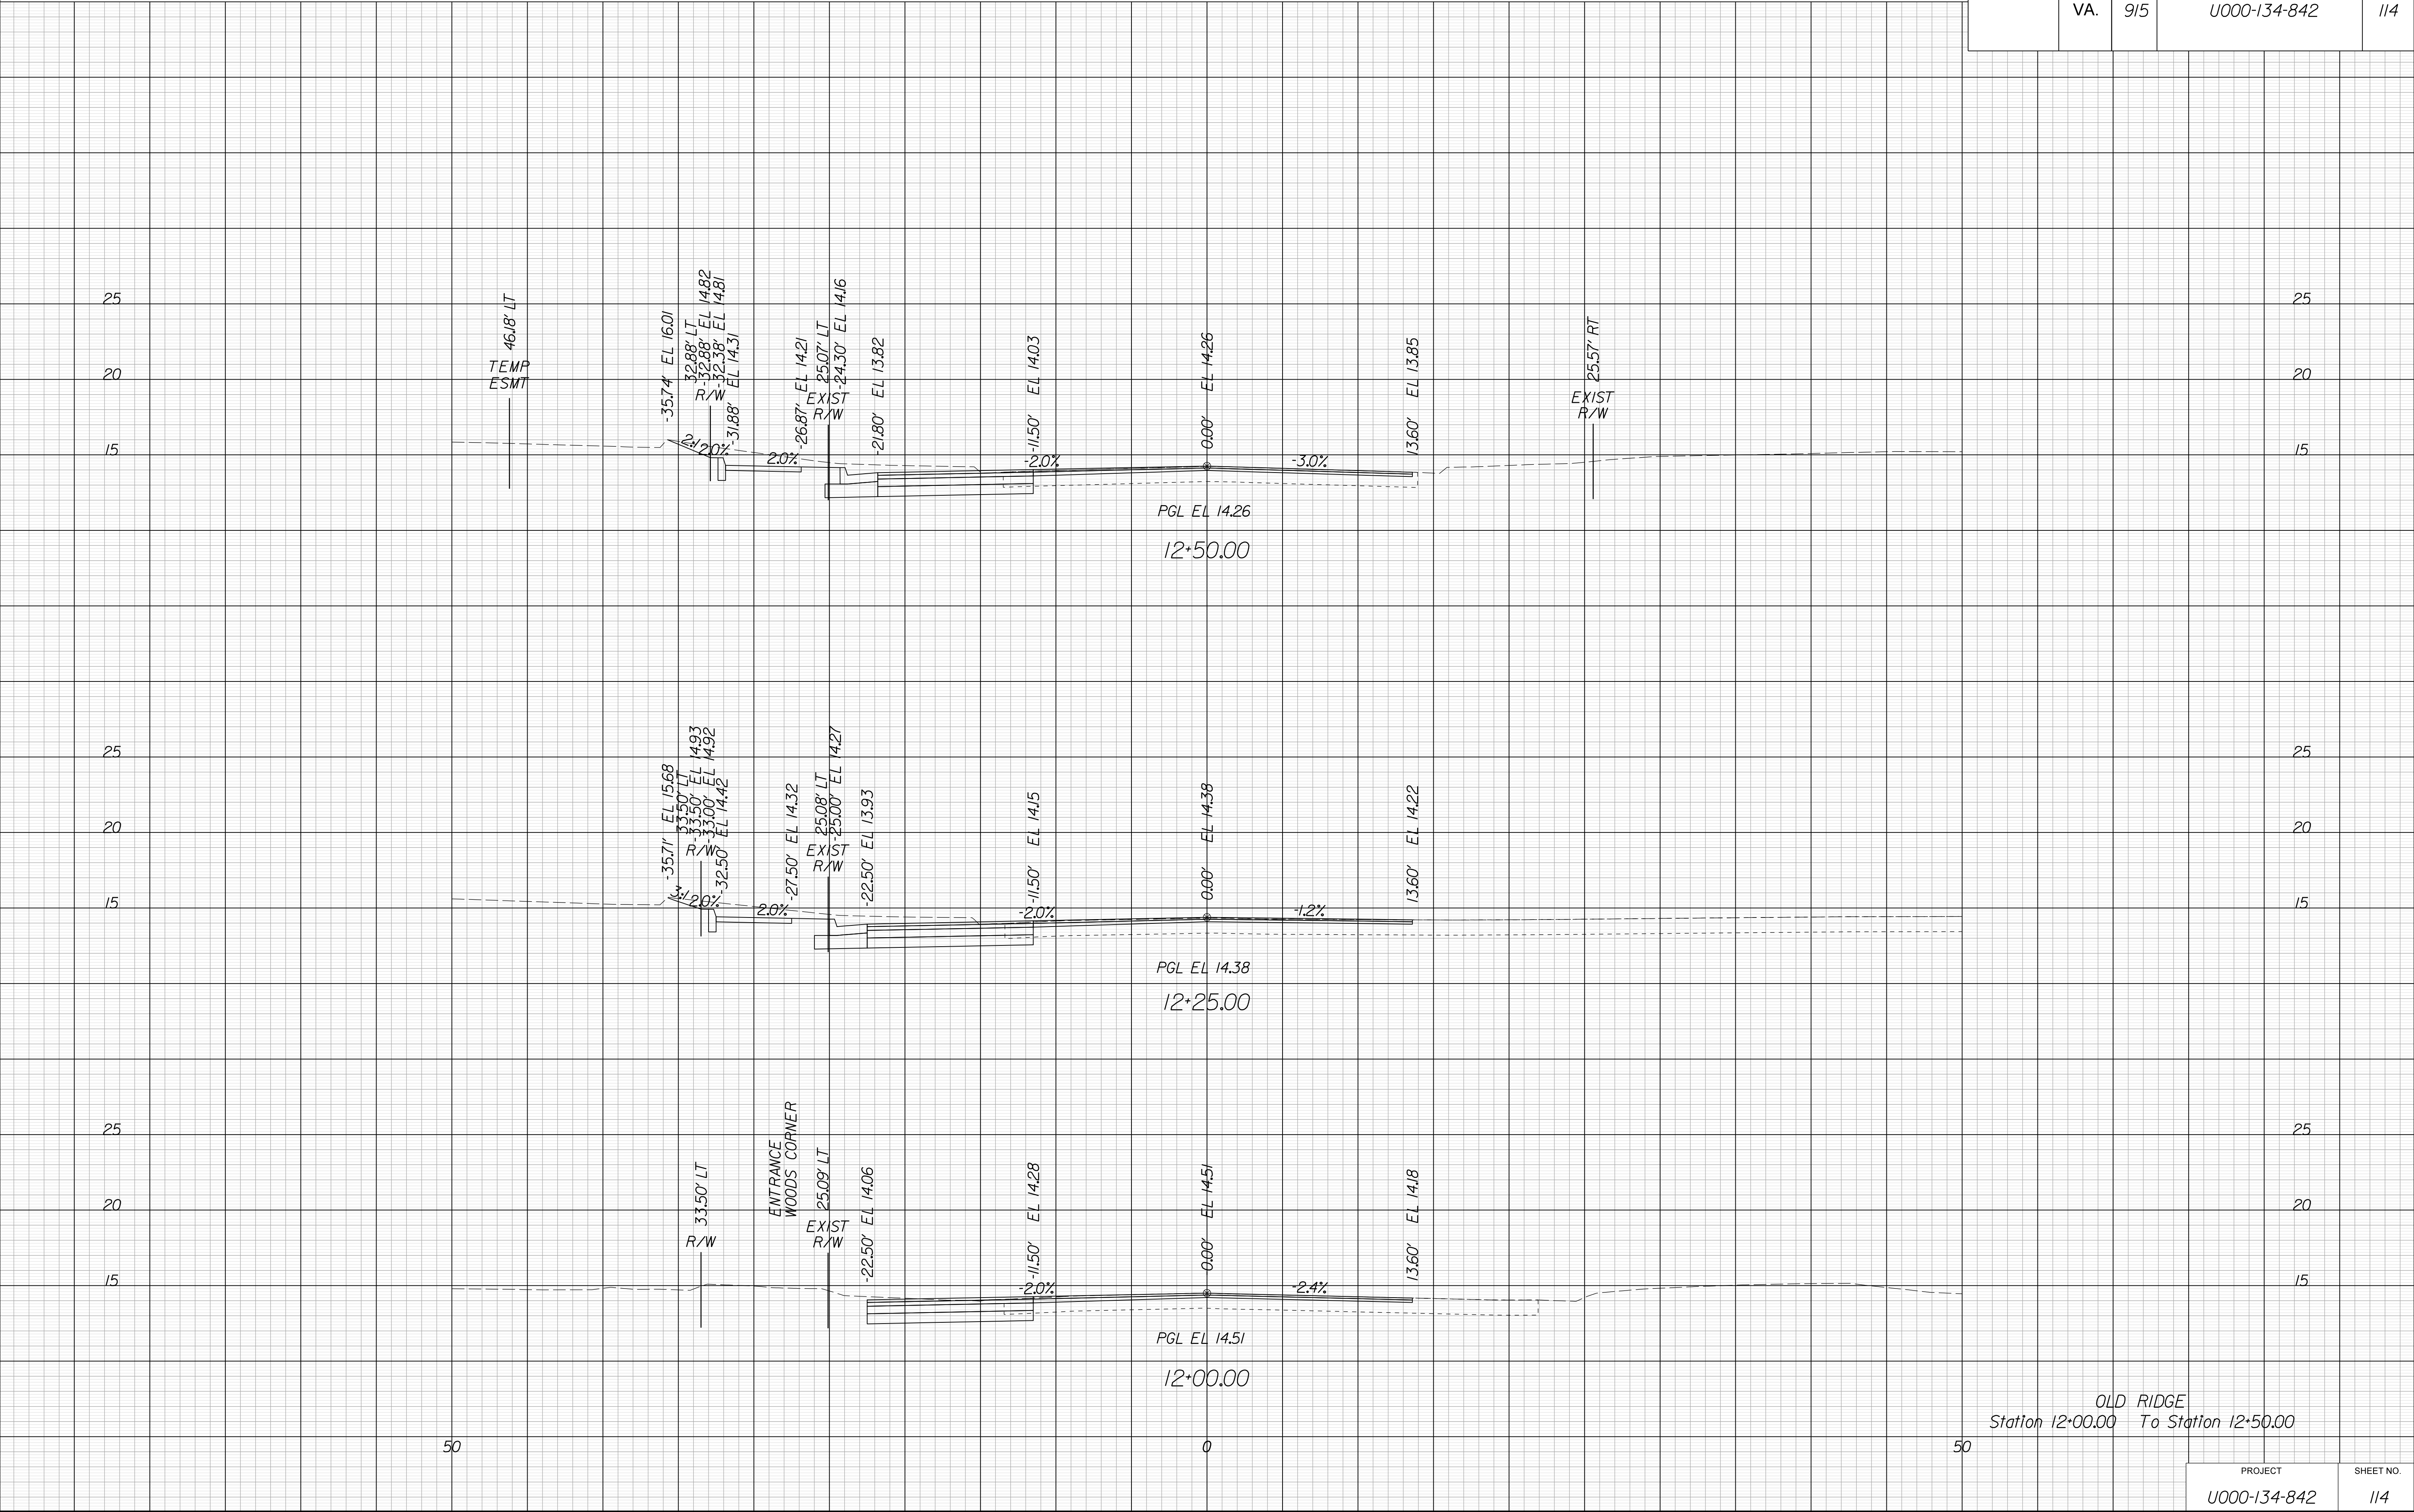


PROJECT MANAGER WWW-----
SURVEYED BY, DATE XXX-----
DESIGN BY YYY-----
SUBSURFACE UTILITY BY, DATE ZZZ-----

CROSS SECTIONS
SCALE 1 IN. = 5 FT

DESIGN FEATURES RELATING TO CONSTRUCTION
OR TO REGULATION AND CONTROL OF TRAFFIC
MAY BE SUBJECT TO CHANGE AS DEEMED
NECESSARY BY THE DEPARTMENT

REVISED	STATE	STATE		SHEET NO.
		ROUTE	PROJECT	
	VA.	915	U000-134-842	115

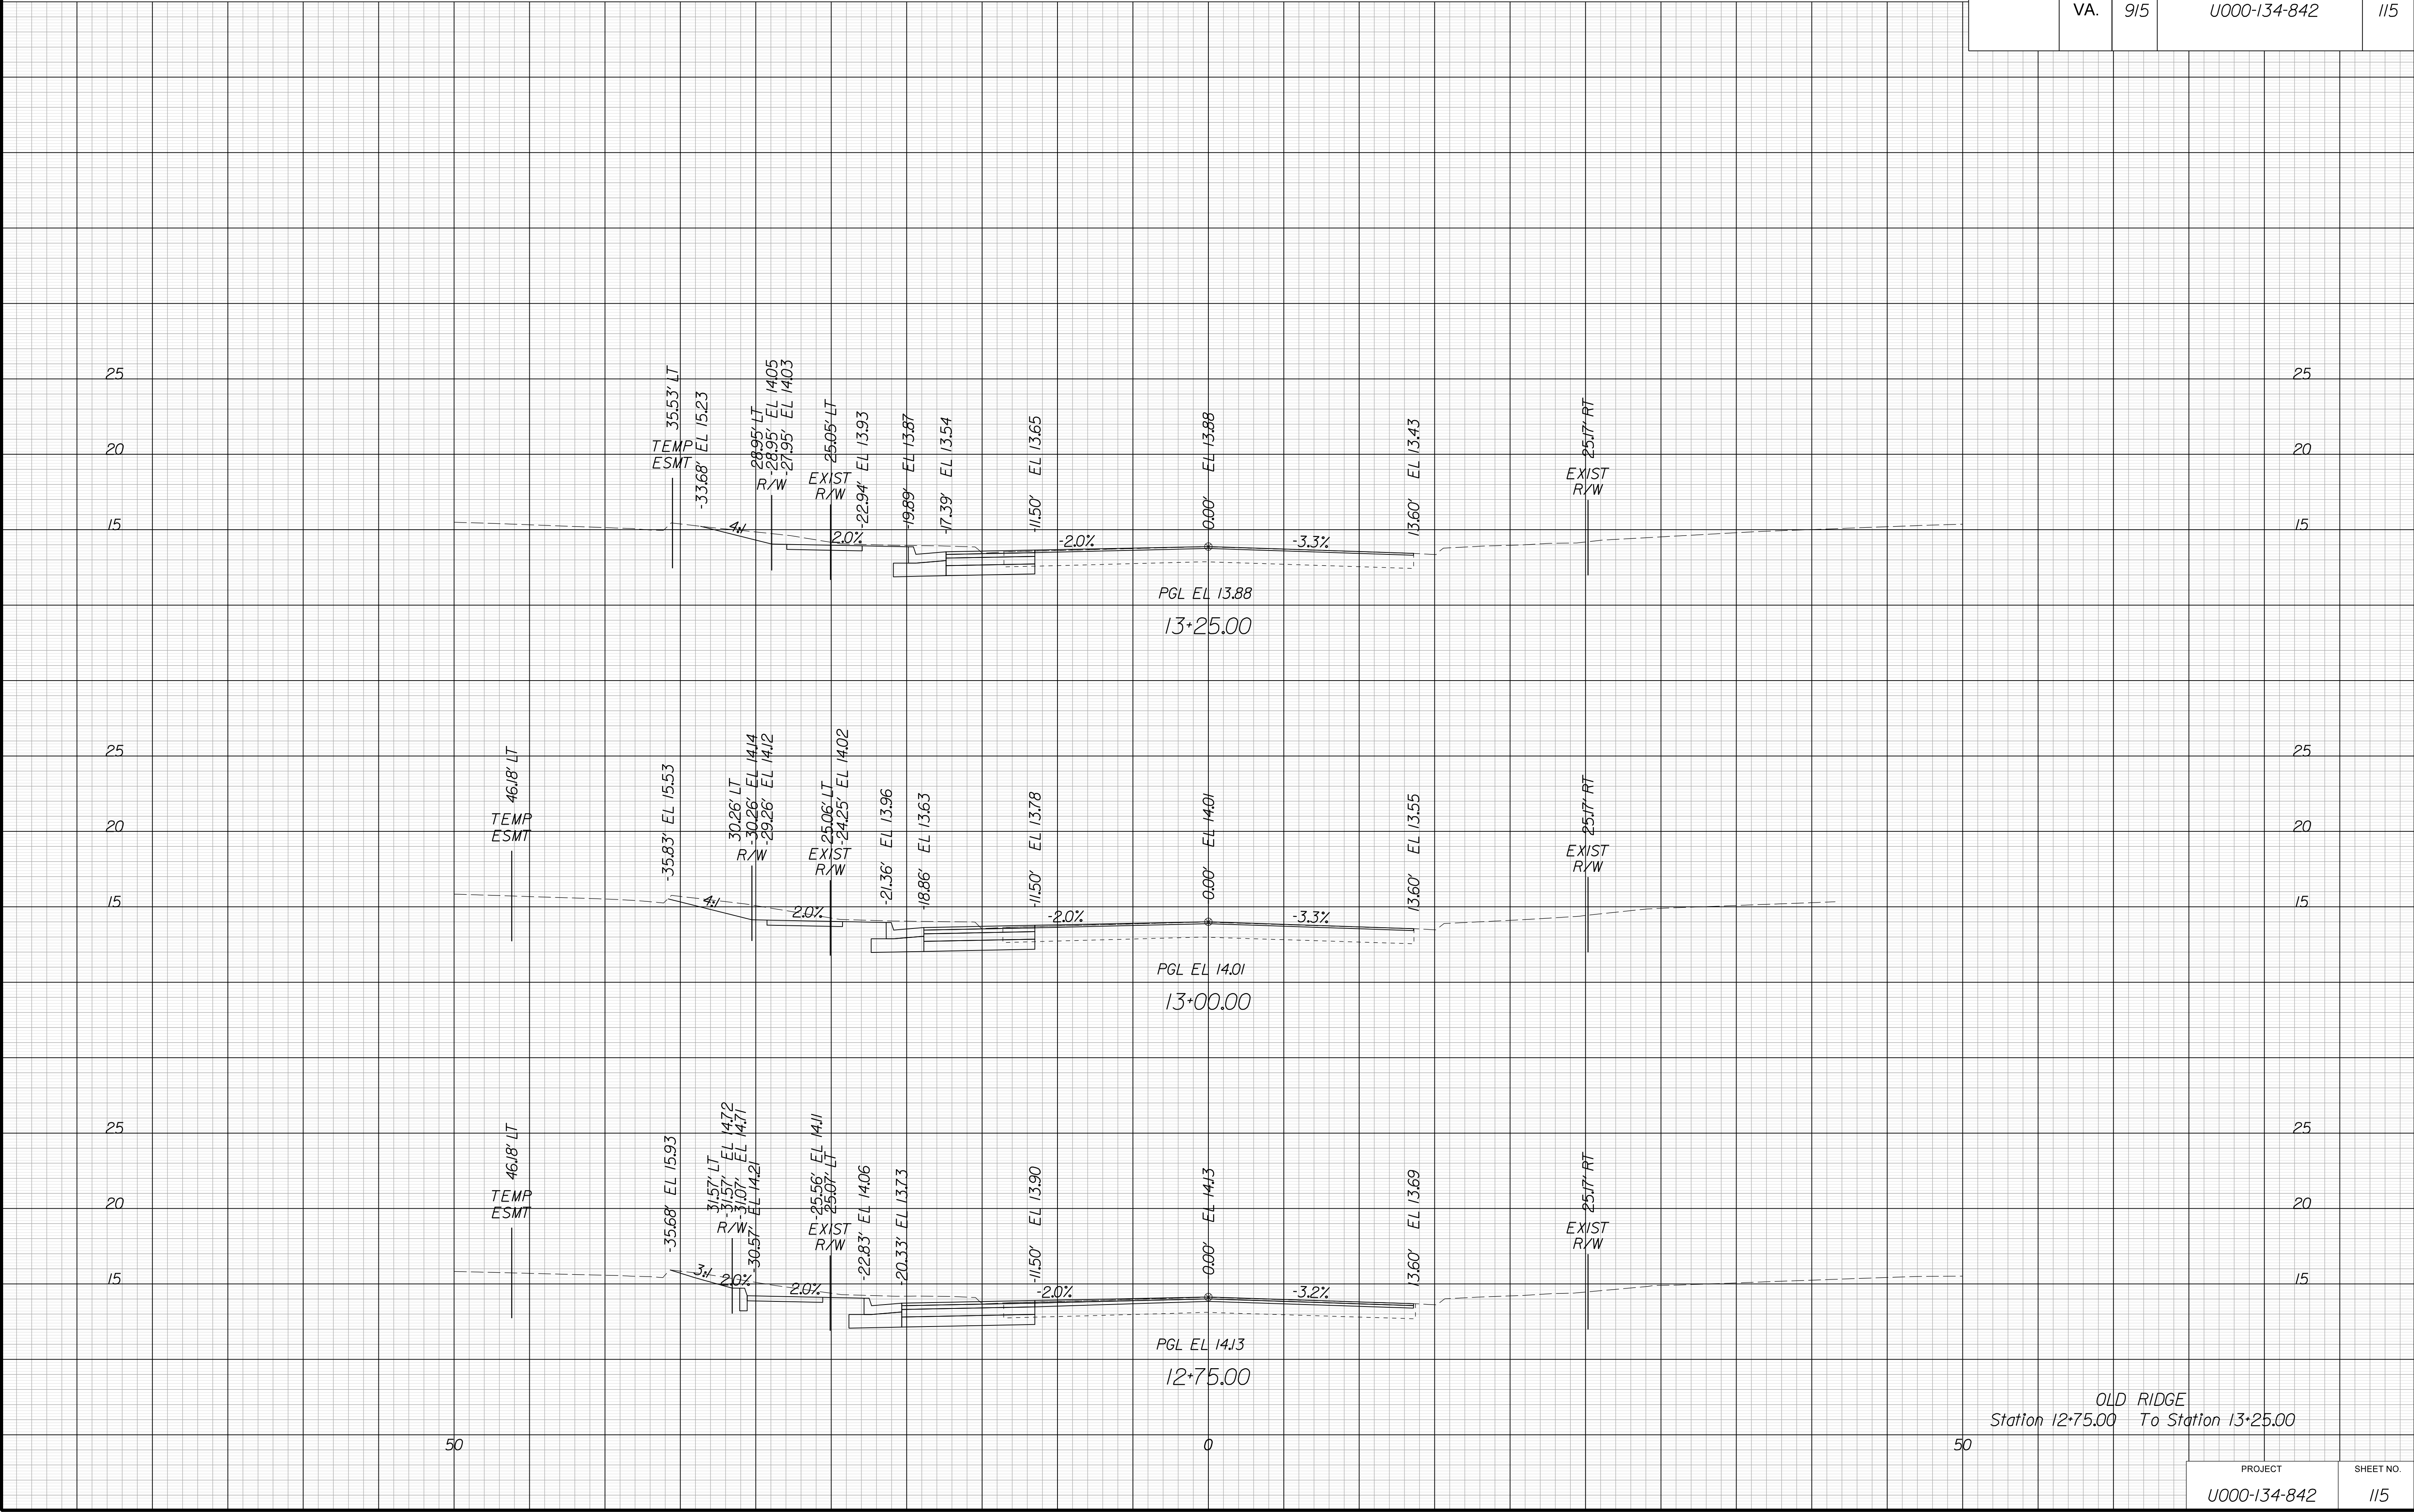


PROJECT MANAGER WWW
SURVEYED BY, DATE XXX
DESIGN BY YY
SUBSURFACE UTILITY BY, DATE ZZZ

CROSS SECTIONS
SCALE 1 IN. = 5 FT

DESIGN FEATURES RELATING TO CONSTRUCTION
OR TO REGULATION AND CONTROL OF TRAFFIC
MAY BE SUBJECT TO CHANGE AS DEEMED
NECESSARY BY THE DEPARTMENT

REVISED	STATE	ROUTE	STATE	PROJECT	SHEET NO.
	VA.	915		U000-134-842	

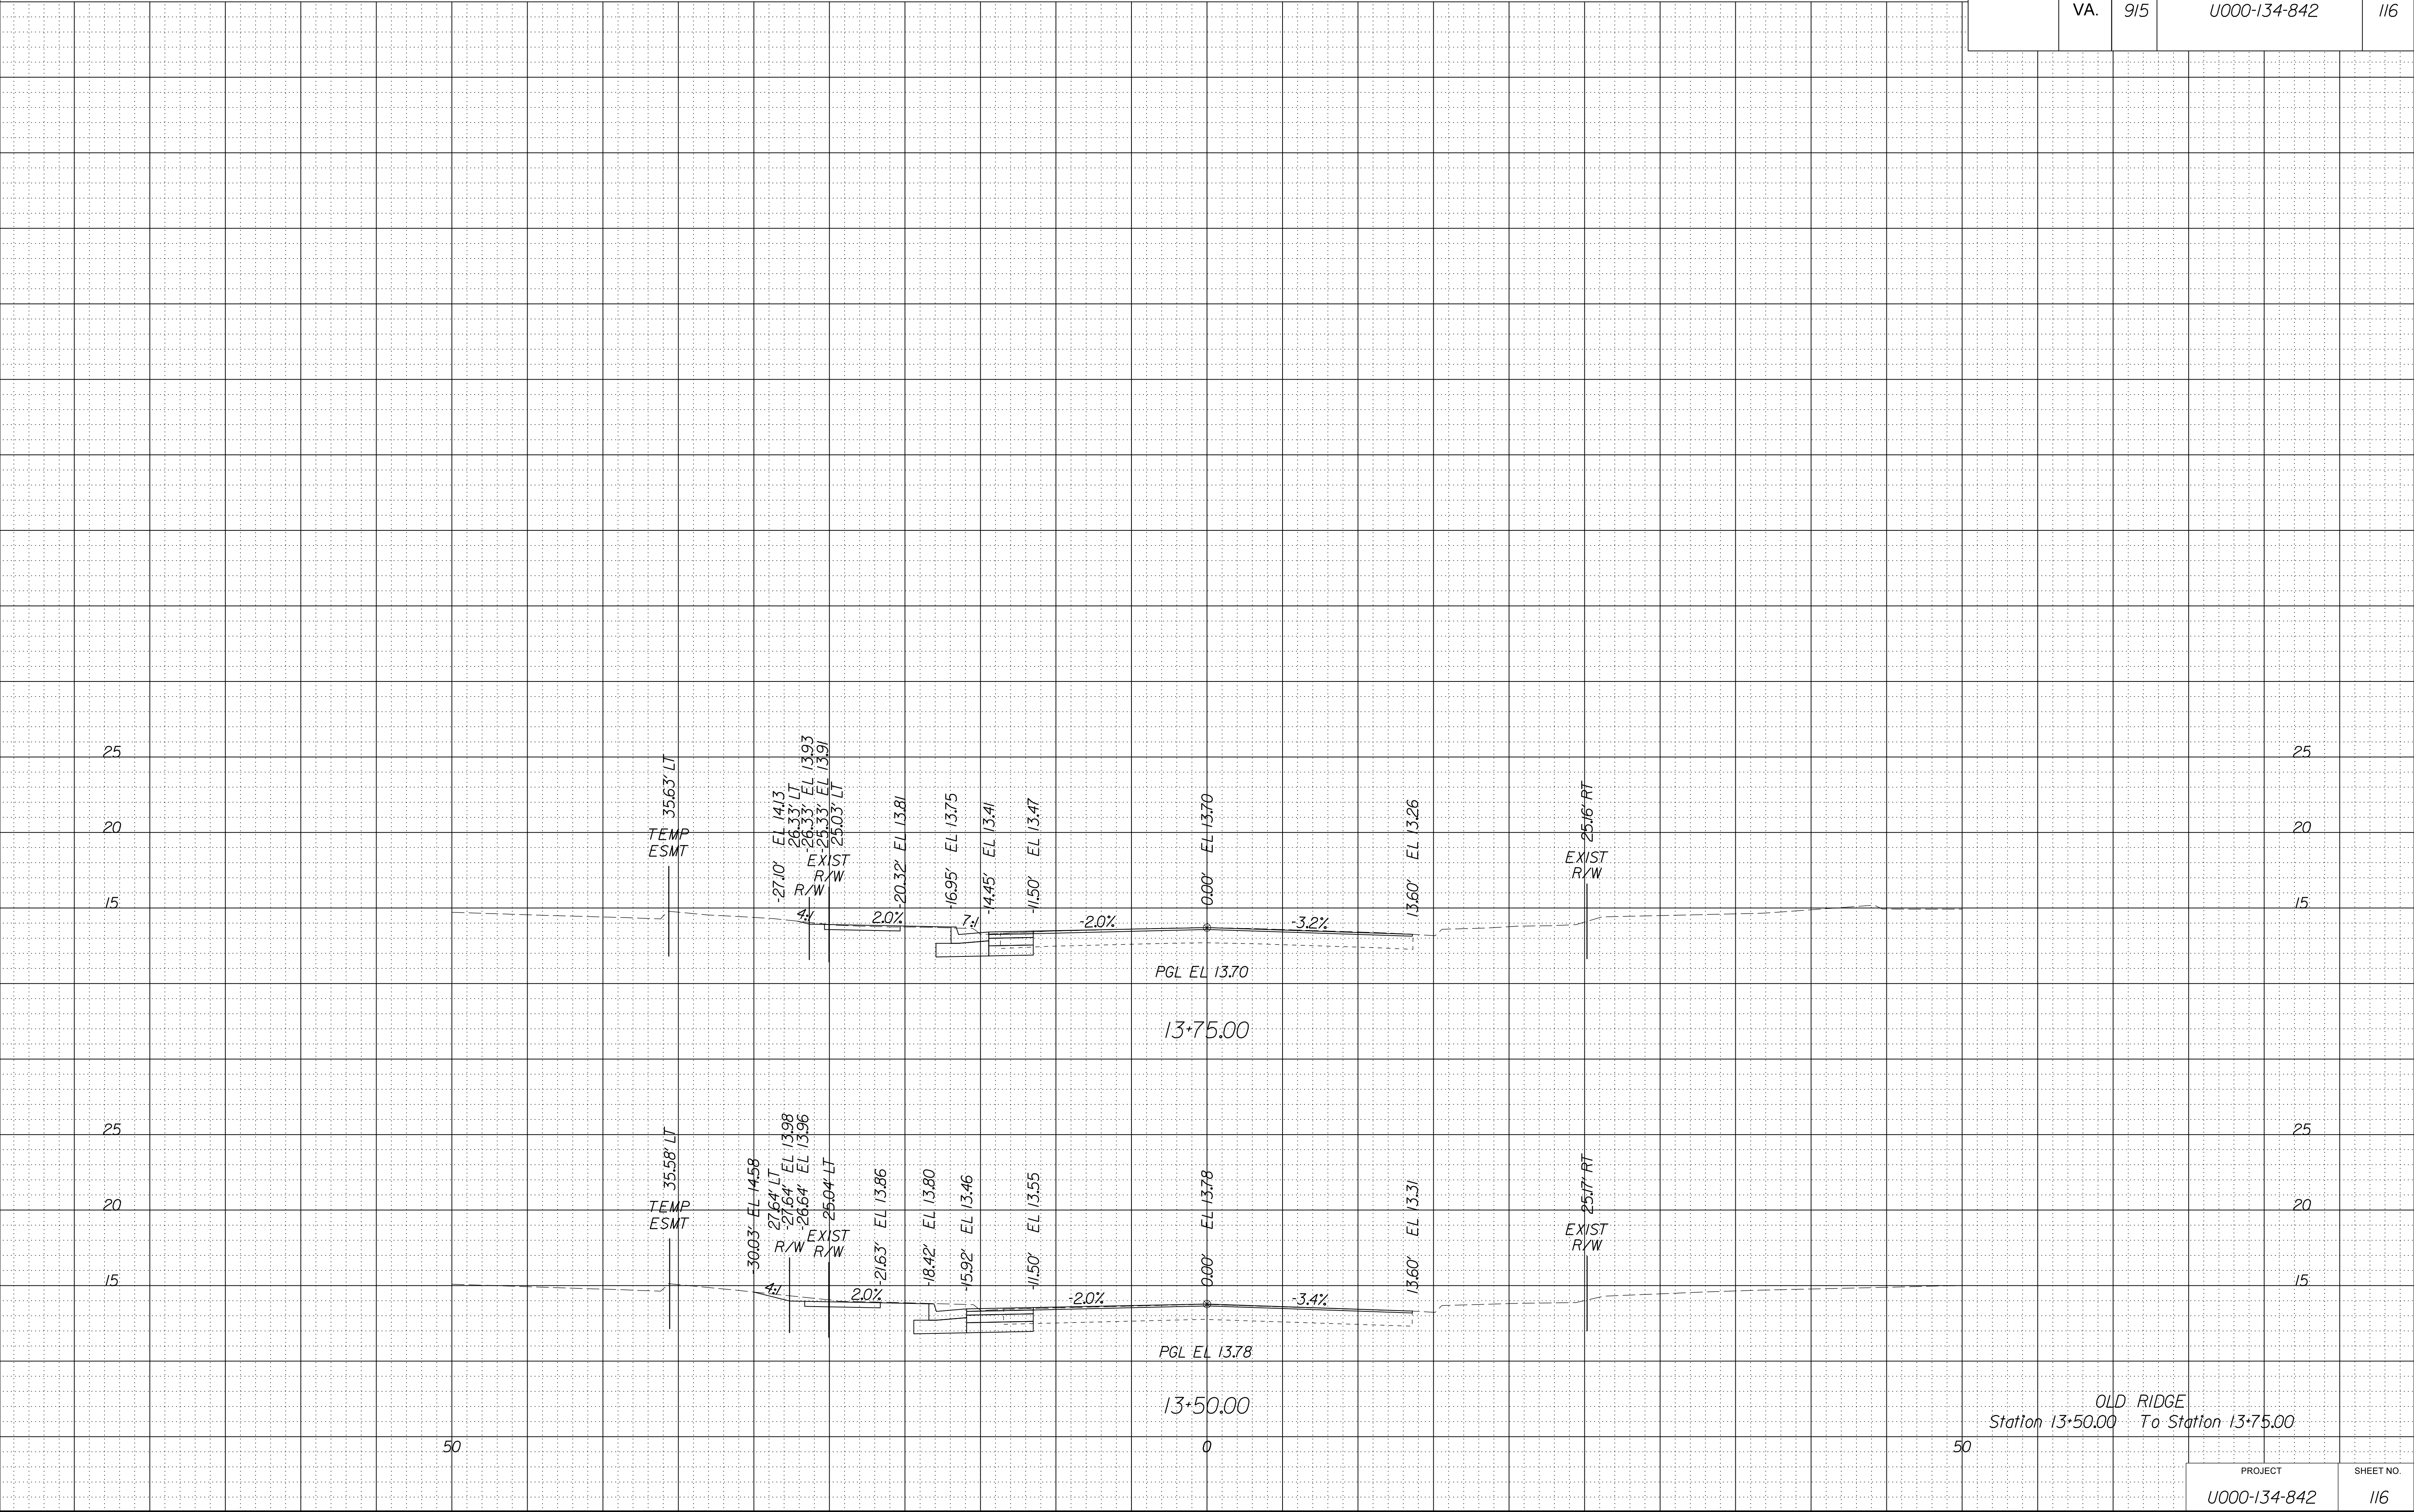

PROJECT	SHEET NO.
U000-134-842	116